



Note :-

1. BUILDING WILL BE DESIGNED (STRUCTURES)
AS PER RELEVANT IS CODES FOR EARTH QUAKE
RESISTANCE.

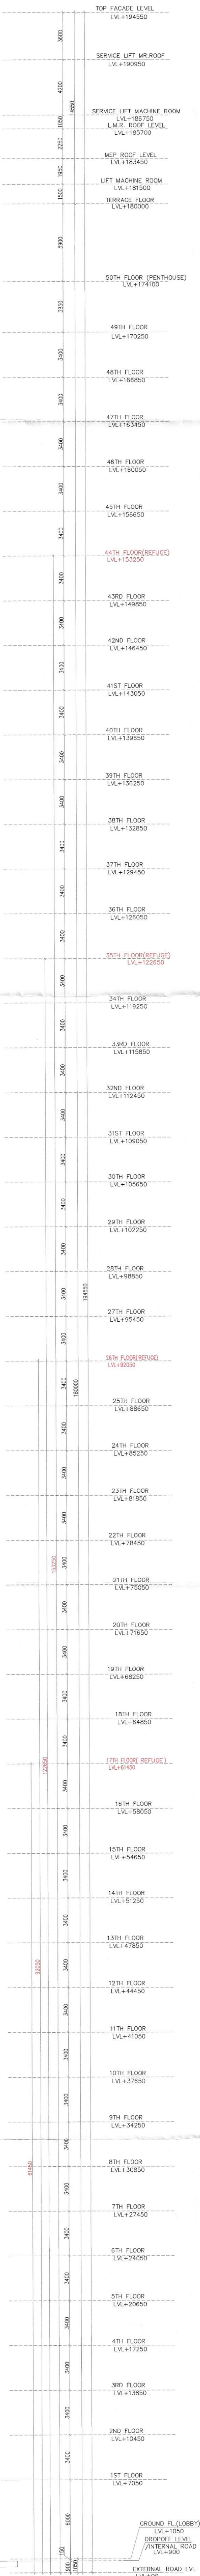

ELEVATION-2
TOWER-A.C.E

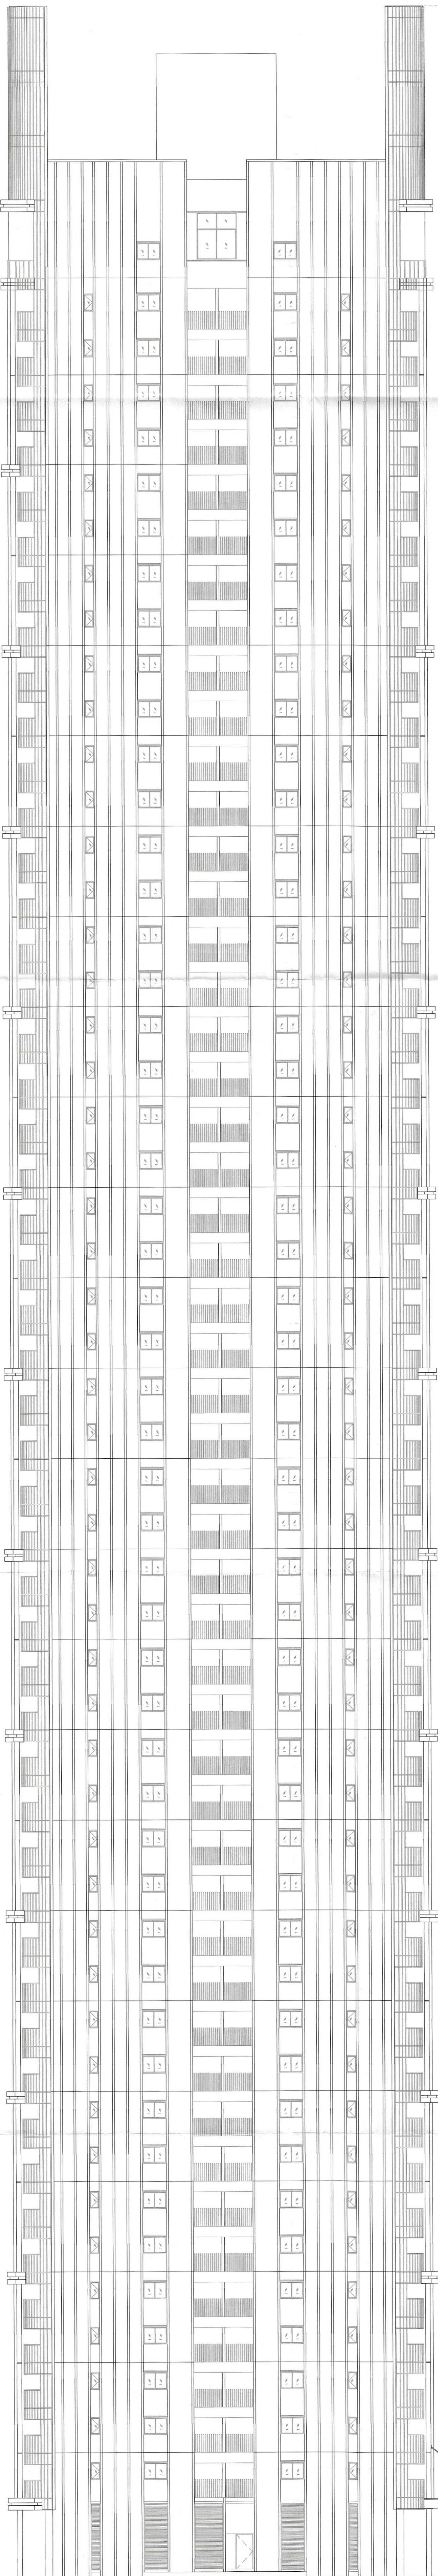

ELEVATION-4
TOWER-A.C.E

PROJECT

PROPOSED BUILDING PLANS OF
PHASE-VIII (PRIVANA-NORTH) FALLING UNDER
RESIDENTIAL COLONY
UNDER NEW INTEGRATED LICENSING POLICY (NILP)
DATED 11.05.2022 ON LAND MEASURING 116.29625
ACRES (LICENCE NO. 219 OF 2023 DATED 25-10-23.)
(AN AREA MEASURING 103.05625 ACRES MIGRATION
FROM LICENCE NO. 27 OF 2012 DATED 02.04.2012
AND 13.24 ACRES AS FRESH AS FRESH APPLIED AREA)
IN SECTOR -76 & 77, GURUGRAM MANESAR URBAN
COMPLEX BEING DEVELOPED BY DLF LTD. IN
COLLABORATION WITH LAND OWNERS AND
IT'S ASSOCIATE COMPANIES

DESIGN ARCHITECT

ARCHITECTS:-

**DESIGN FORUM
INTERNATIONAL**

Address : K-47, KAILASH COLONY, NEW
DELHI -48
Phone : 011-46556600, 46556601, FAX -
46556601
Website: www.designforuminternational.com

ASSOCIATE ARCHITECTS

**RISMS
ARCHITECTS**

RISMS ARCHITECTS PVT. LTD.
69, Nara Niwas Bhawani Kunj
(Behind D2), Vasant Kunj,
New Delhi-110070.
Tel.: 011-26898616, 26898617
www.risms-arch.com

Sanctioned
To be read in this office
REGD NO. 16864
DATED: 09/05/2025

Sanctioned
To be read in this office
REGD NO. 16864
DATED: 09/05/2025

ARCHITECT'S SEAL
& SIGNATURE

OWNER'S SEAL
& SIGNATURE

FEB.-2025

Scale : 1:150

Drawing Title:-

ELEVATION-02 & 04
TOWER-A.C & E

EA-02

02-11042025