


Note :-

1. BUILDING WILL BE DESIGNED (STRUCTURES)
AS PER RELEVANT IS CODES FOR EARTH QUAKE
RESISTANCE.

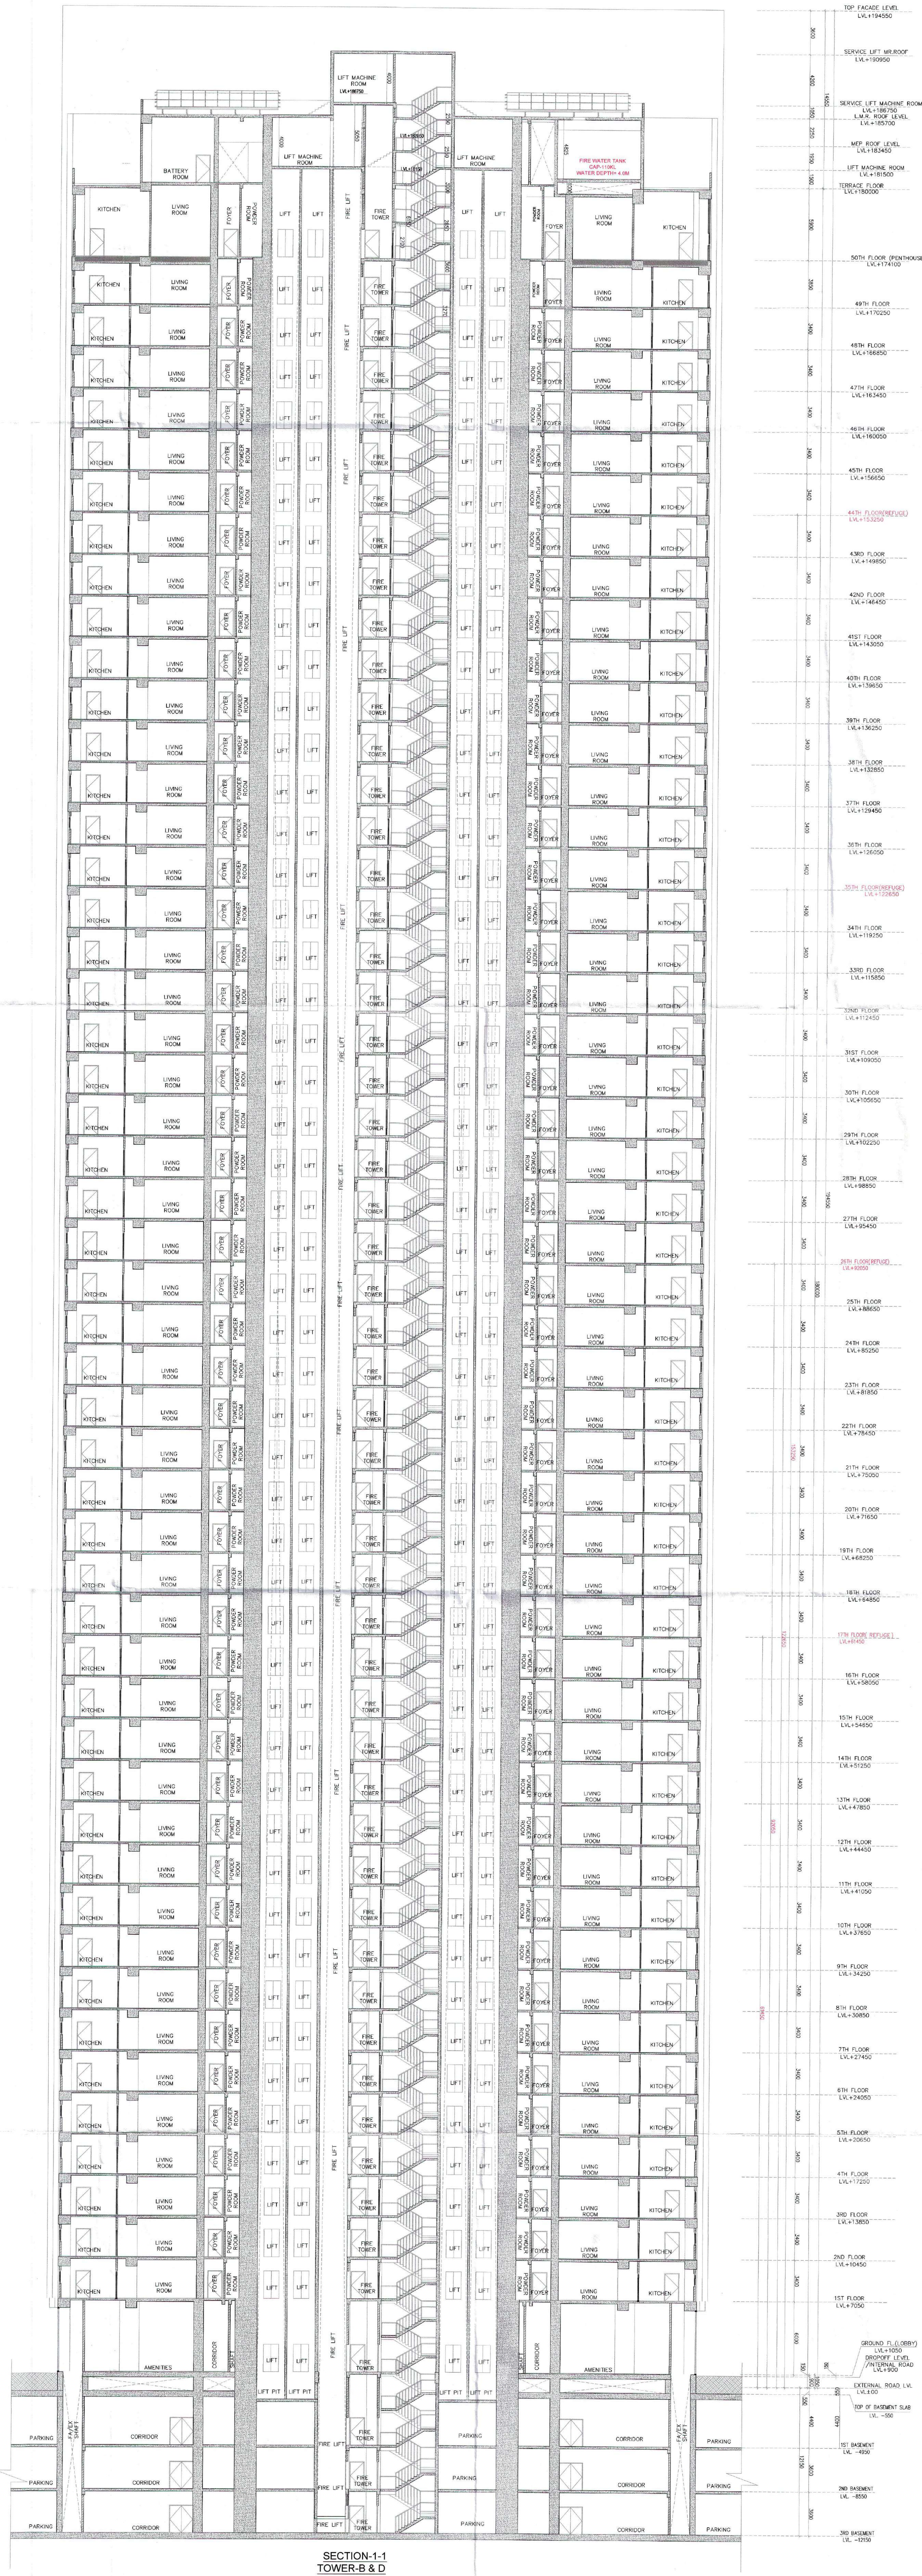

SECTION-1-1
TOWER-B & D

PROJECT

PROPOSED BUILDING PLANS OF
PHASE-VIII (PRIVANA-NORTH) FALLING UNDER
RESIDENTIAL COLONY
UNDER NEW INTEGRATED LICENSING POLICY (NILP)
DATED 11.05.2022 ON LAND MEASURING 116.29625
ACRES (LICENCE NO. 219 OF 2023 DATED 25-10-23)
(AN AREA MEASURING 103.05625 ACRES MIGRATION
FROM LICENCE NO. 27 OF 2012 DATED 02.04.2012
AND 13.24 ACRES AS FRESH AS FRESH APPLIED AREA)
IN SECTOR-76 & 77, GURUGRAM MANESAR URBAN
COMPLEX BEING DEVELOPED BY DLF LTD. IN
COLLABORATION WITH LAND OWNERS AND
IT'S ASSOCIATE COMPANIES

DESIGN ARCHITECT

ARCHITECTS:-
**DESIGN FORUM
INTERNATIONAL**

Address :- K-47, KAILASH COLONY, NEW
DELHI - 48
Phone :- 011-46556600, 46556601, FAX -
46556601
Website: www.designforuminternational.com

ASSOCIATE ARCHITECTS

**R | S | M | S
ARCHITECTS**

RSMS ARCHITECTS PVT. LTD.
69, Nara Niwas Bhawan Kunj
(Behind D2), Vasant Kunj,
New Delhi-110070.
Tel.: 011-26898616, 26898617
www.rsms-arch.com

STP (H)
Member Secretary
B.P.A.C.
DTP (H)
STP (G)
Member
B.P.A.C.
CTP (H)
Chairman
B.P.A.C.
ATP (H)

JOINT MEMBER
B.P.A.C.
JOINT MEMBER
B.P.A.C.

ARCHITECT'S SEAL & SIGNATURE
OWNER'S SEAL & SIGNATURE
MANISH KUMAR
CA/2008/42027
DLF Limited
Authorized Signatory

FEB-2025 Scale : 1:150
Drawing Title:-
SECTION-1-1
Drawing No:-
SB-01

02-11042025