


AREA STATEMENT			

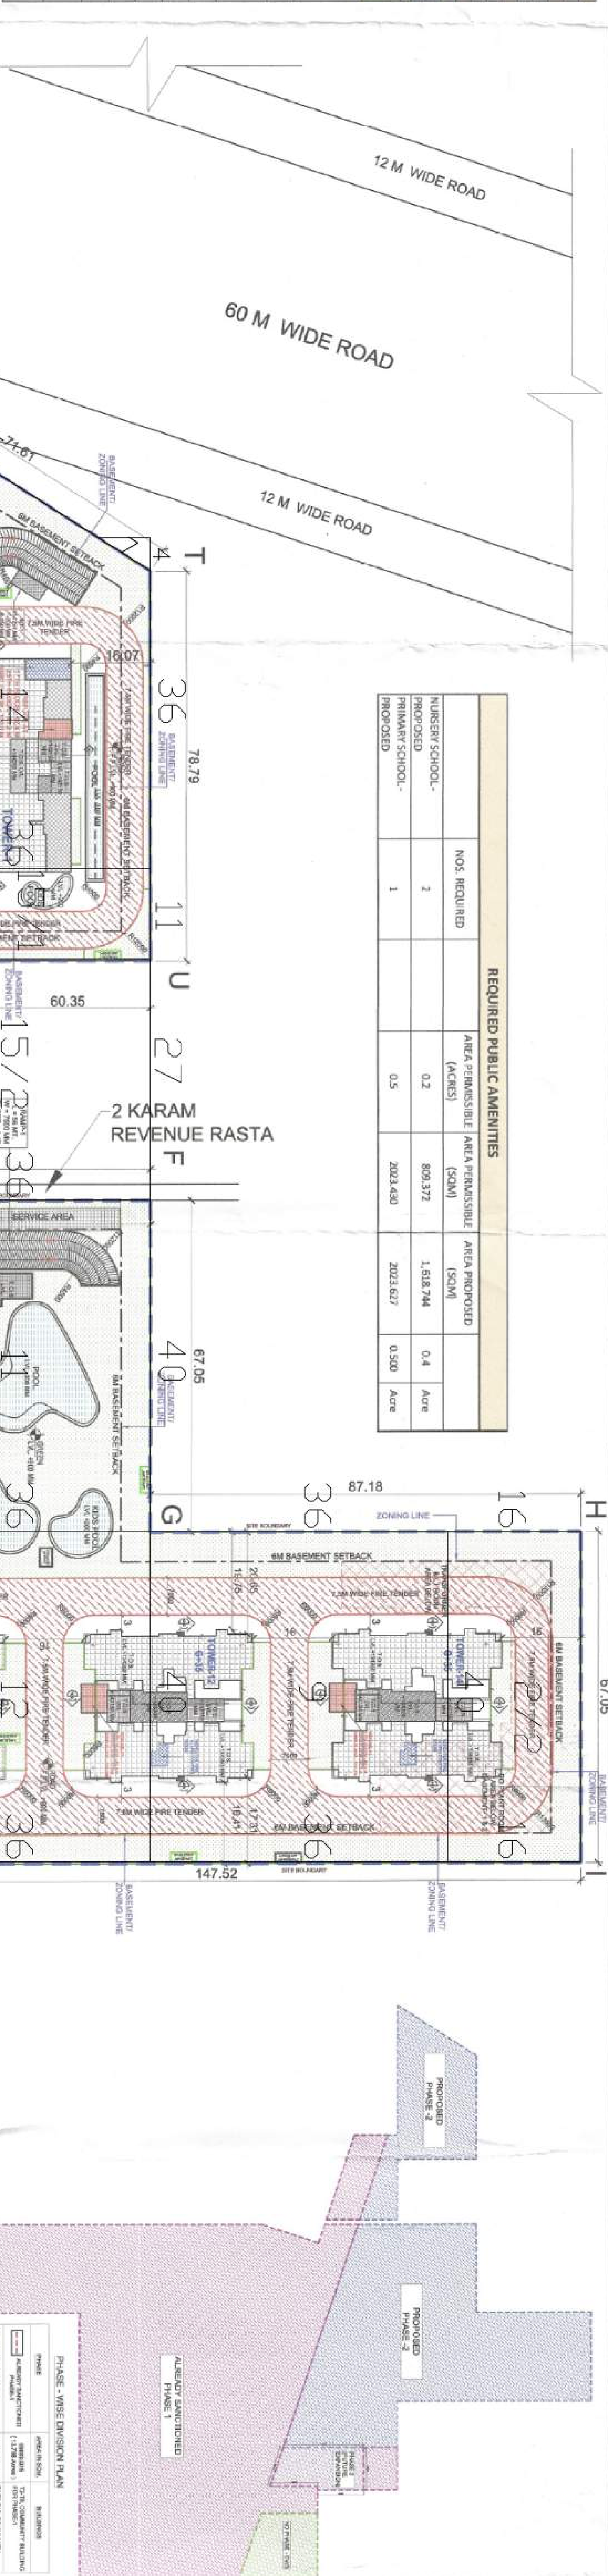

REQUIRED PUBLIC AMENITIES			

TOWERWISE AREA CALCULATION			
