


Sign & Stamp



BASEMENT-1 NORTH SIDE ECS CALCULATION			
NO.	DESCRIPTION	AREA	SQM
1	TOTAL BASEMENT-1 AREA	A	2592.598
2	SERVICES AREA+LOBBY + CORE	B	6006.935
3	AREA-RAMP AREA	C-A-B	12286.654
4	PARKING AREA FOR ECS	C-B	602.708
5	ECS @ 32 SQM		433

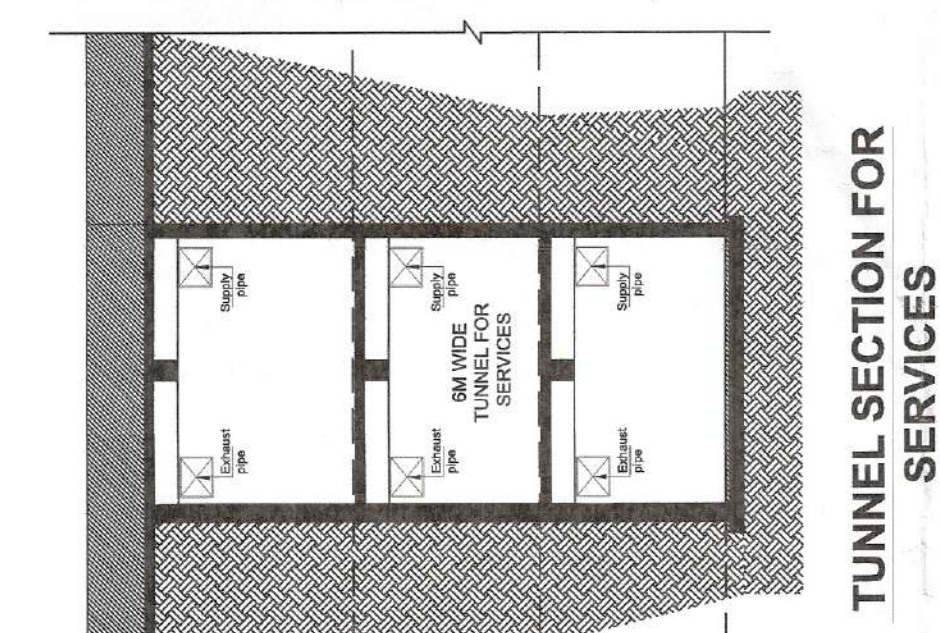

- Non Tower area basement slab is designed for 60 Tonnes Fire Tender Load
- All Toilets are mechanically ventilated.
- All staircases above ground are naturally cross ventilated.

PROJECT :

BUILDINGS PLANS OF PHASE-II & NO PHASE I EWS & NURSERY SCHOOL, PART OF GROUP HOUSING COLONY AREA MEASURING 22.50 ACRES (LICENCE NO.9 OF 2010 DATED 23.01.2010) IN SECTOR-71, GURUGRAM BEING DEVELOPED BY SIGNATURE GLOBAL (INDIA) LTD.

CLIENT :

SIGNATURE GLOBAL INDIA LTD.

ARCHITECT :

Confidence

NEW DELHI, INDIA

CLIENT'S SIGN & STAMP

ARCHITECT'S SIGN & STAMP

PHASE 2 - BASEMENT-1 (LEVEL -4700 MM) PLAN


DRAWING TITLE

PHASE 2 - BASEMENT-1 (LEVEL -4700 MM) PLAN


DRAWING NO.

05


NOTE:- "BACK TO BACK PARKING IS FOR SINGLE UNIT AND NOT COUNTED IN NO. OF PARKING.

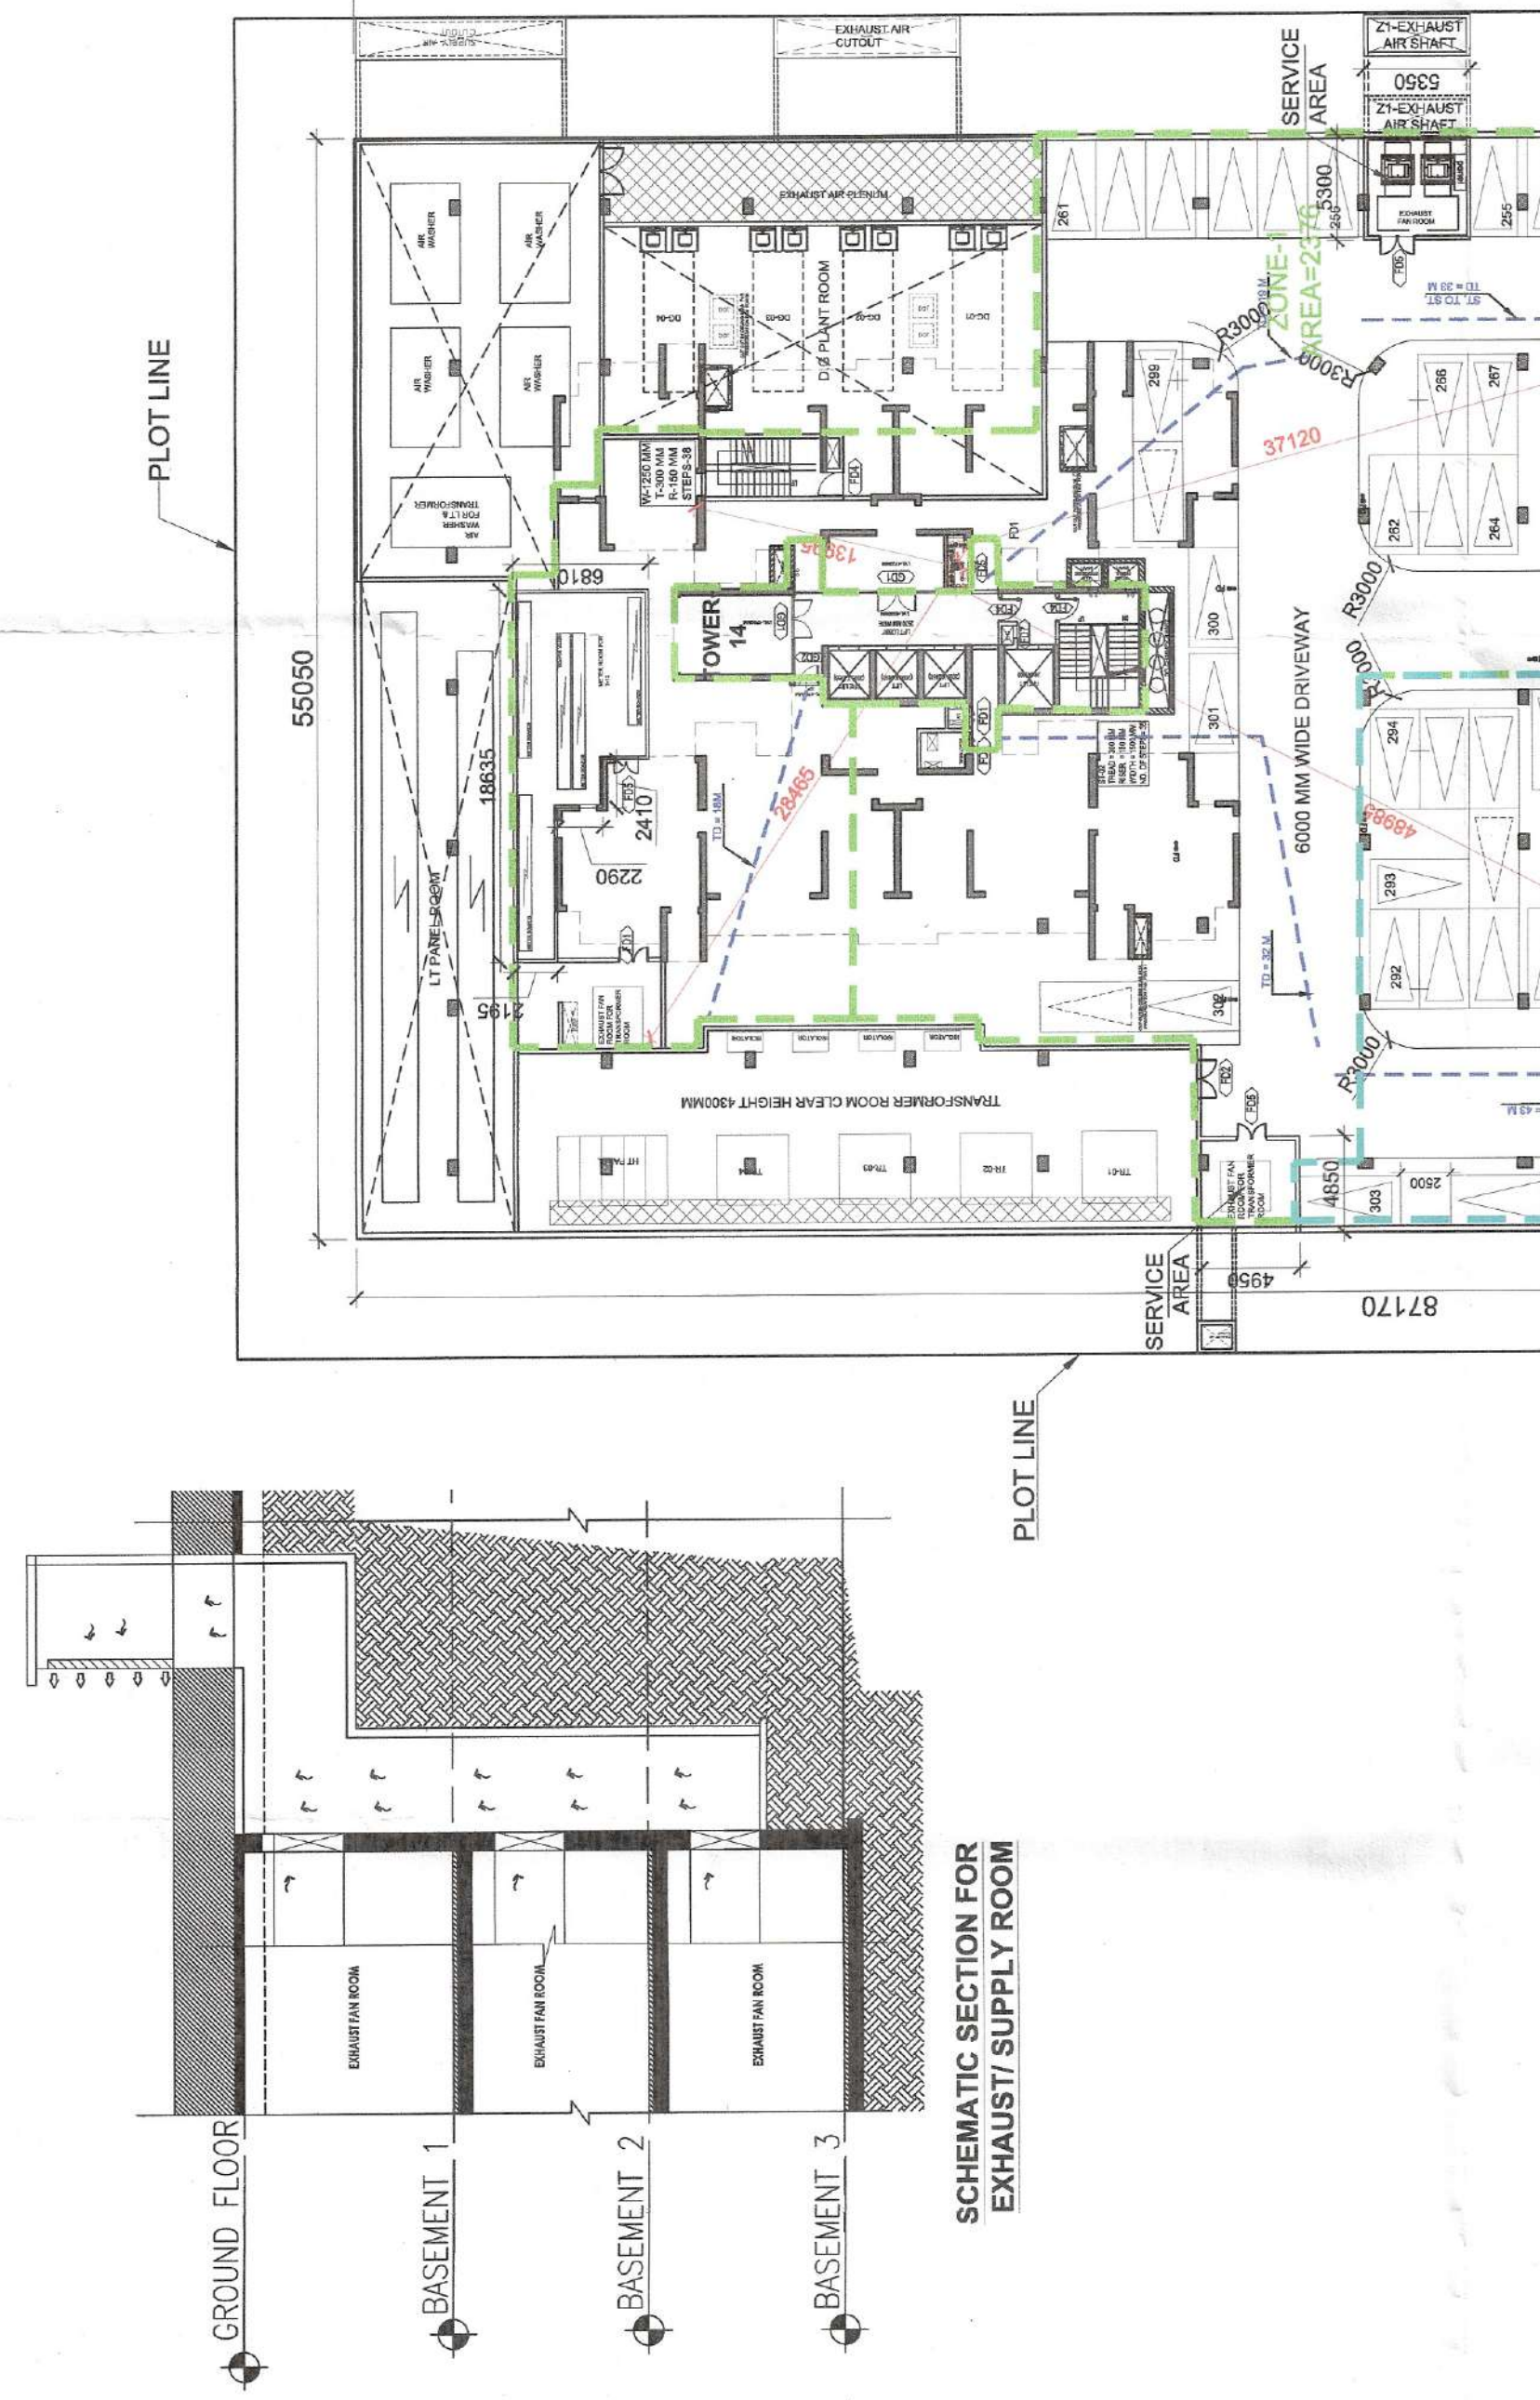


TOWER-9, 10 LOBBY PLAN (SCALE - 1:150)

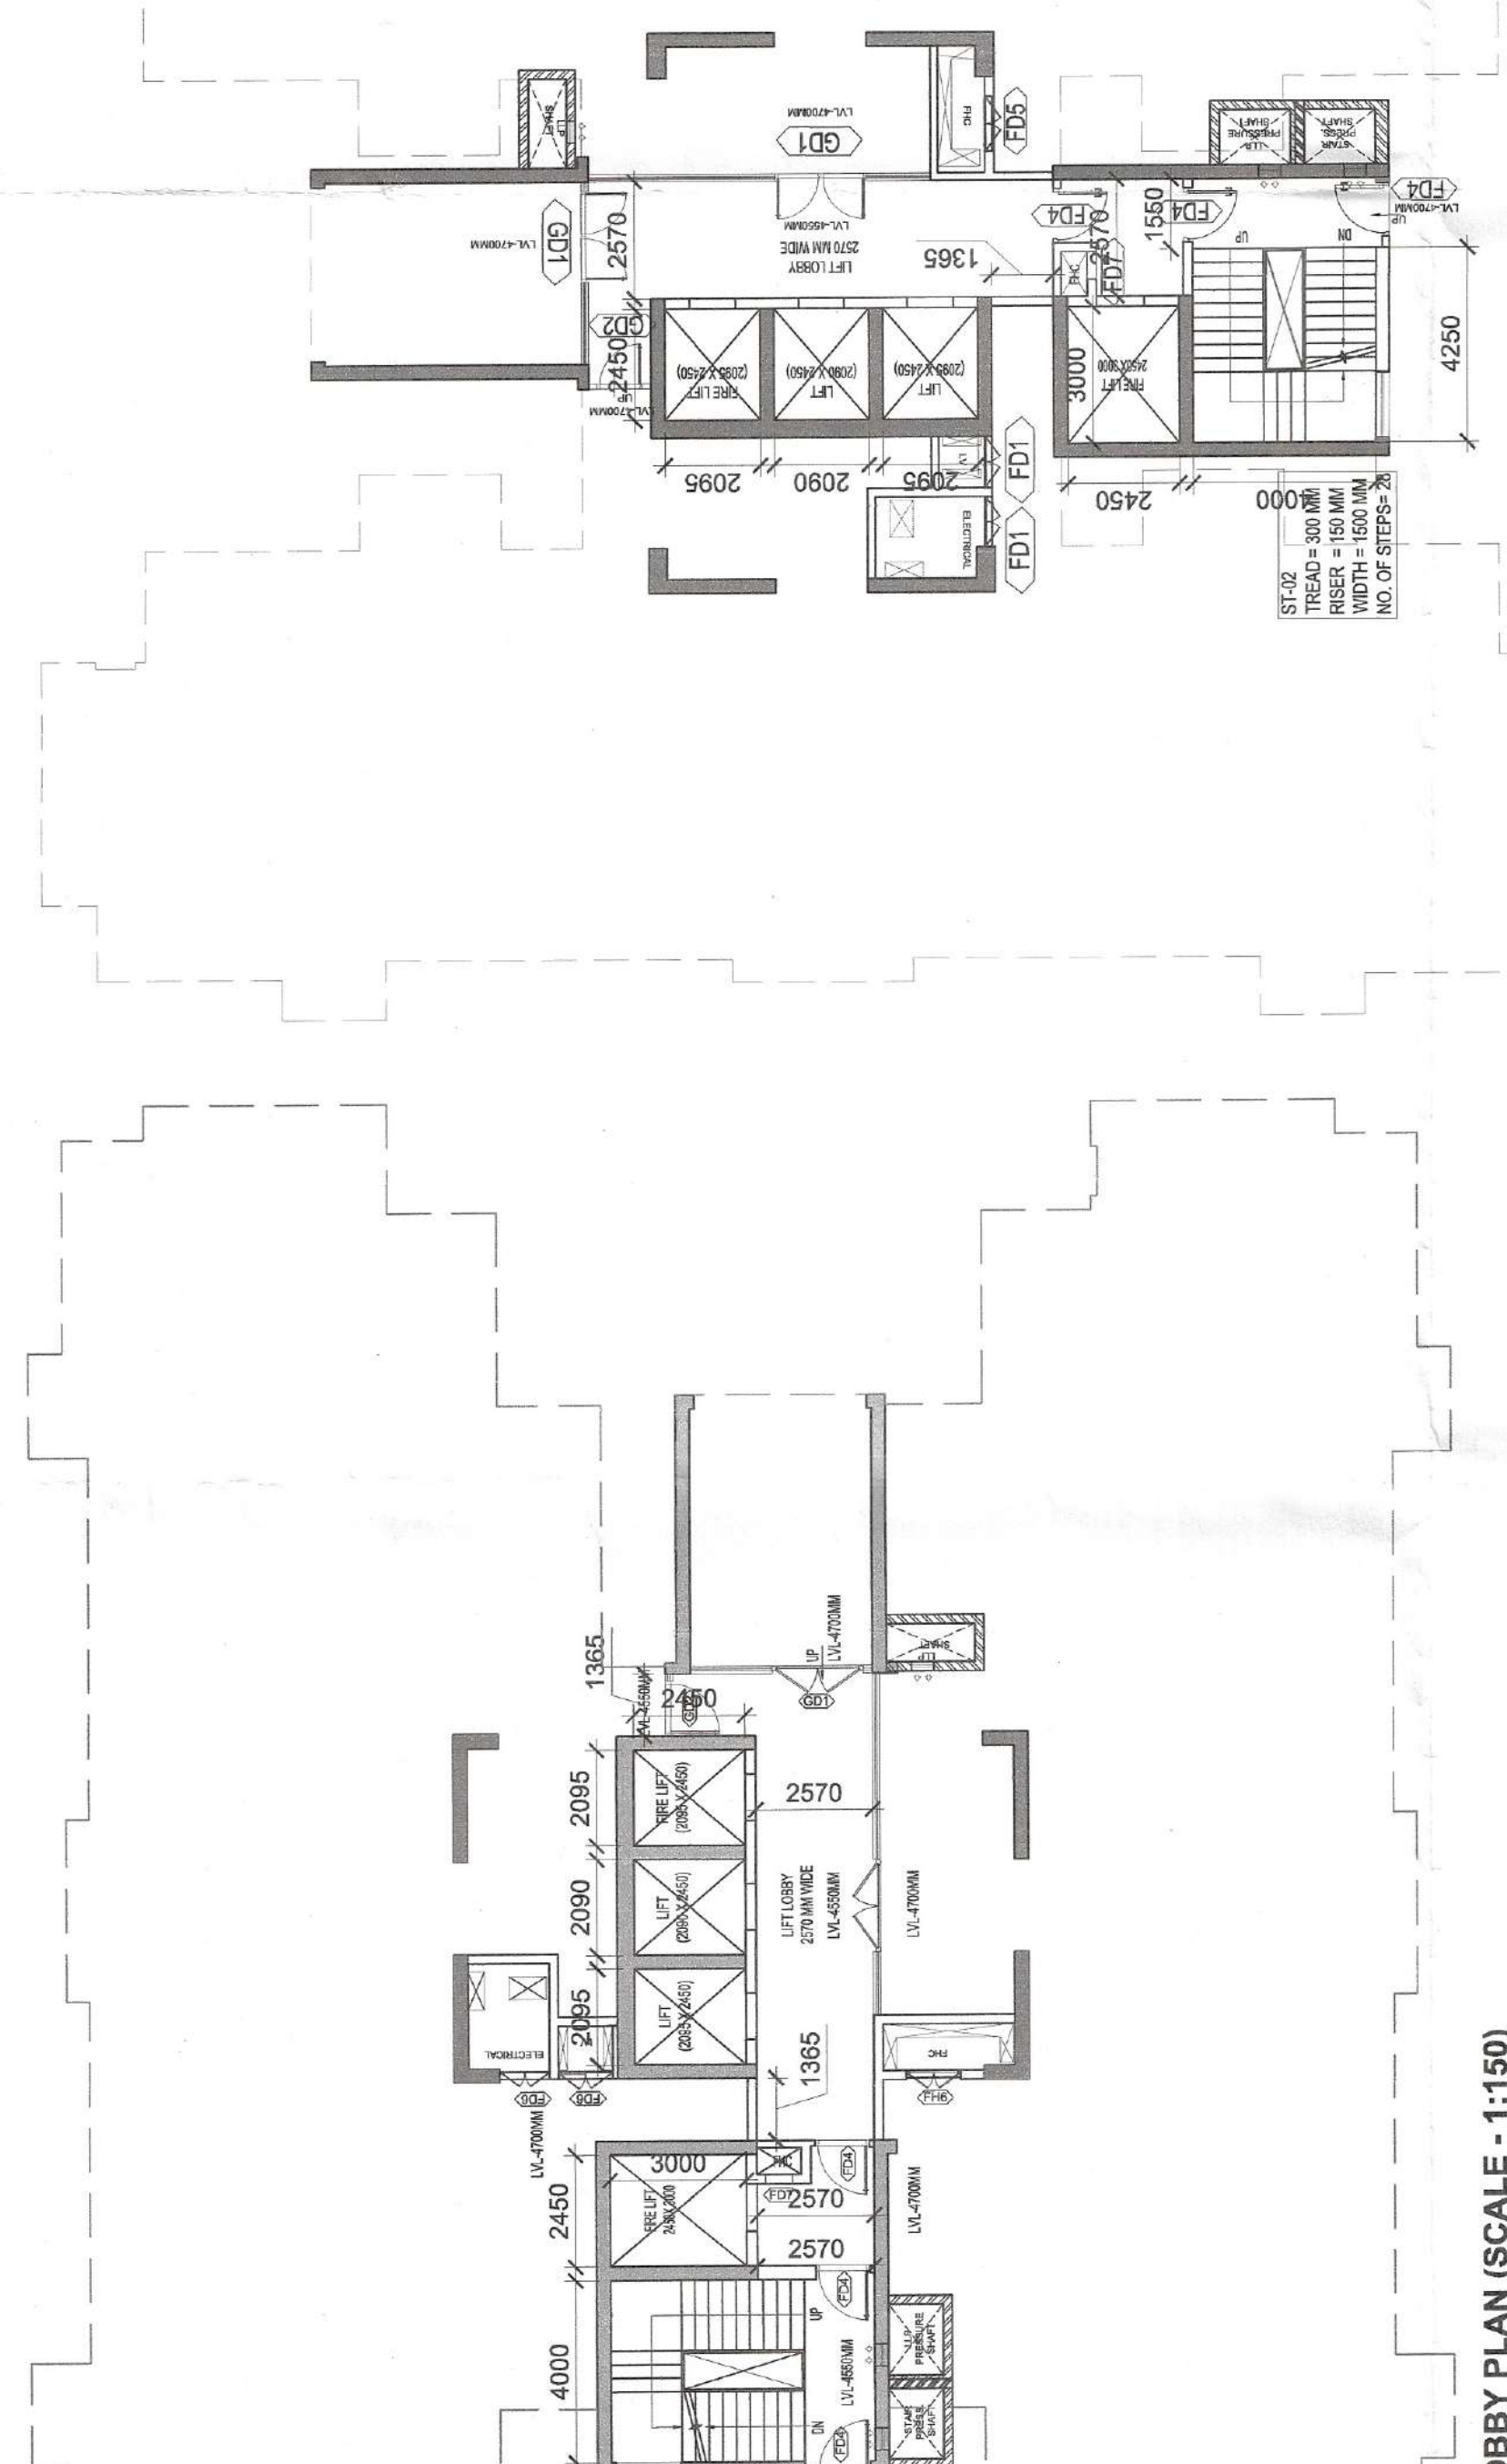

TOWER-11, 12, 14 LOBBY PLAN (SCALE - 1:150)

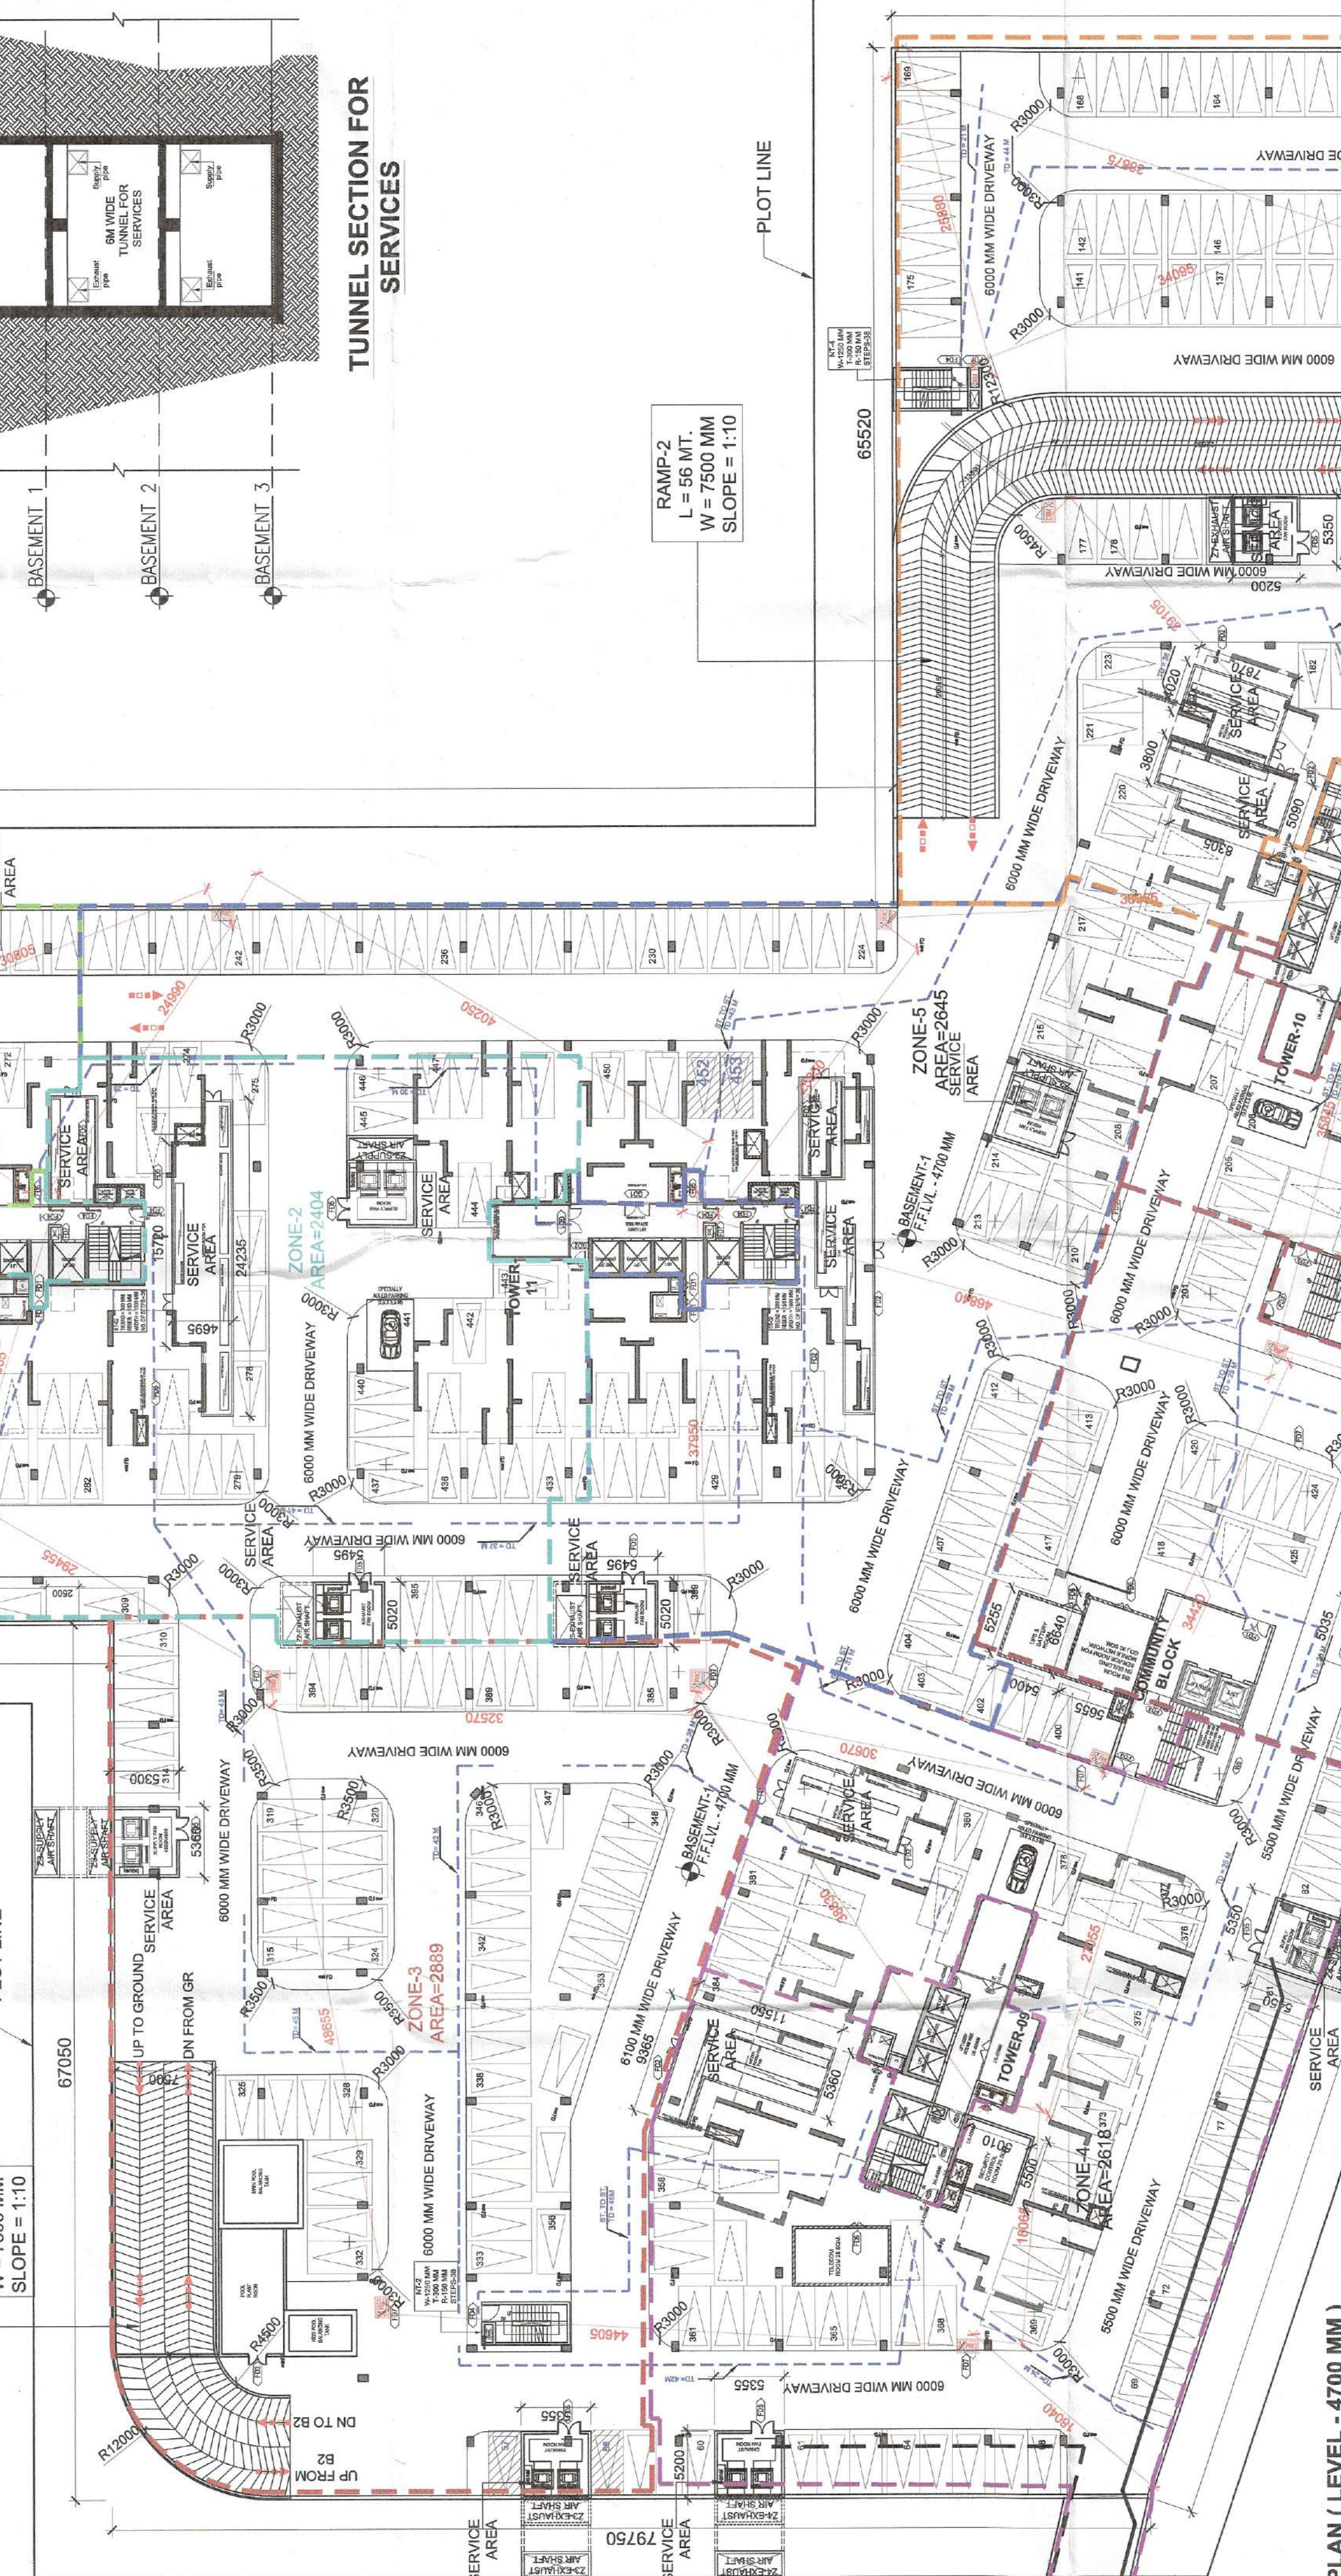

PHASE 2 - BASEMENT -1 PLAN (LEVEL -4700 MM)

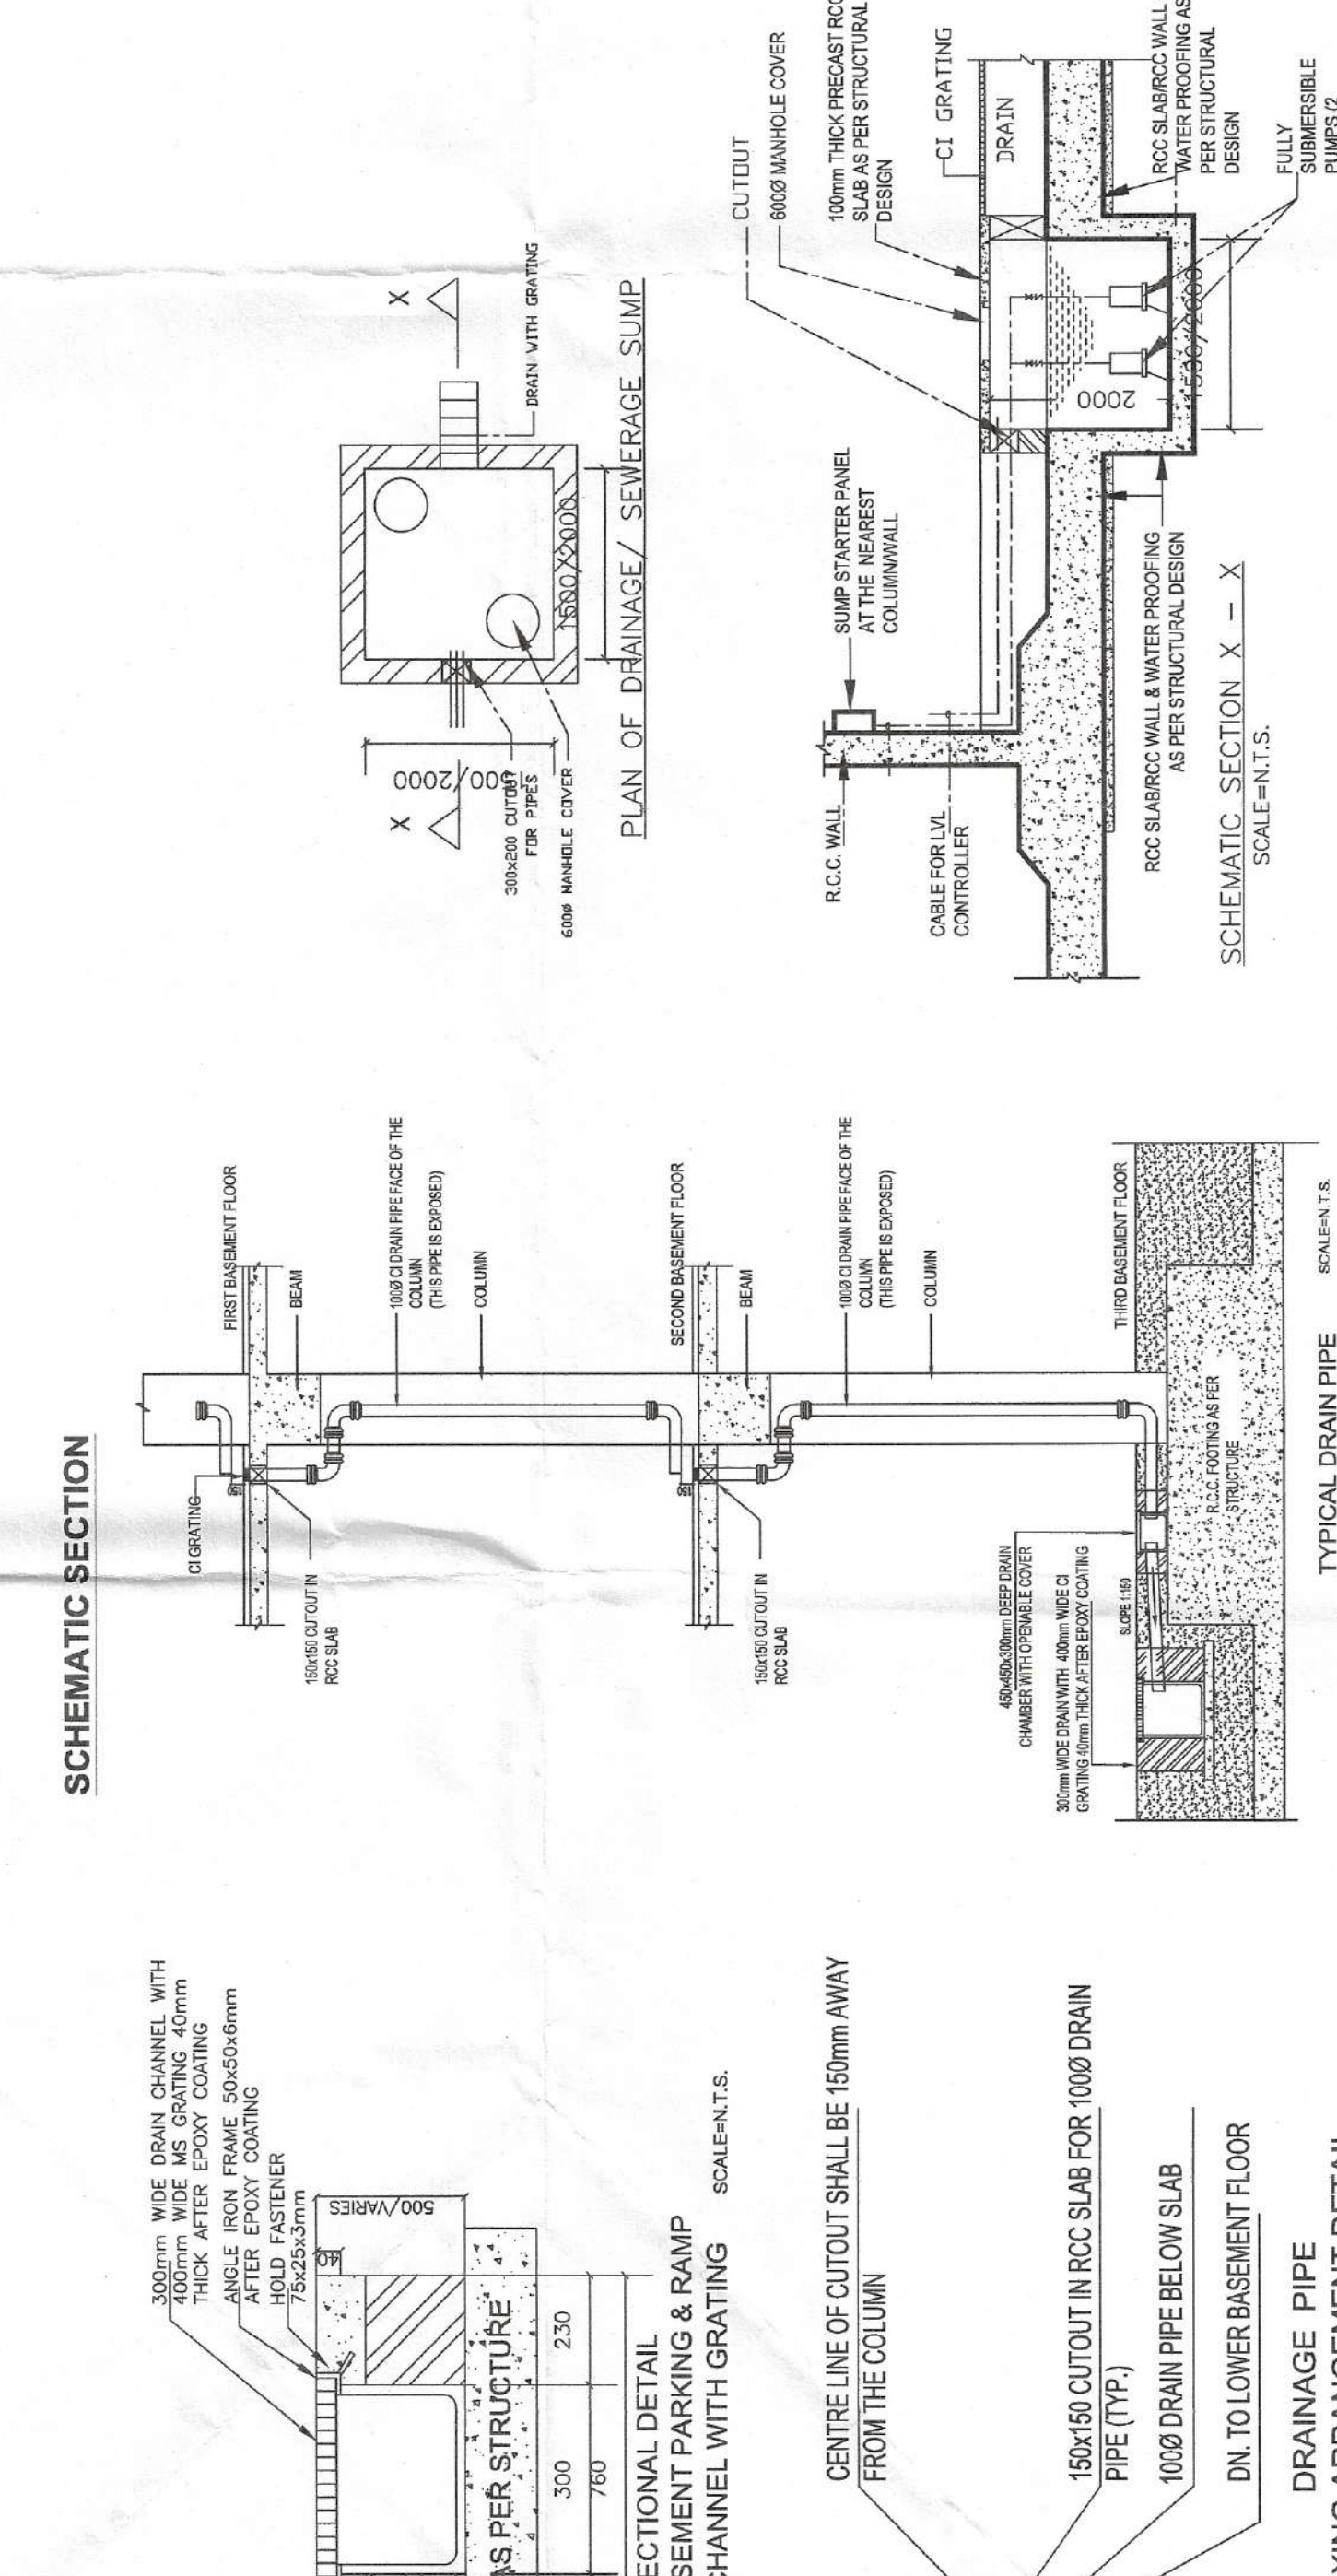

SCHEMATIC SECTION

TOWER -1 LOBBY PLAN (SCALE - 1:150)