

[Handwritten signatures and initials are present over the stamp]

S.T.P. (H)
Member Chairman
B.P.A.C.

S.T.P. (H)
Member Secretary
B.P.A.C.

DTP(HO)

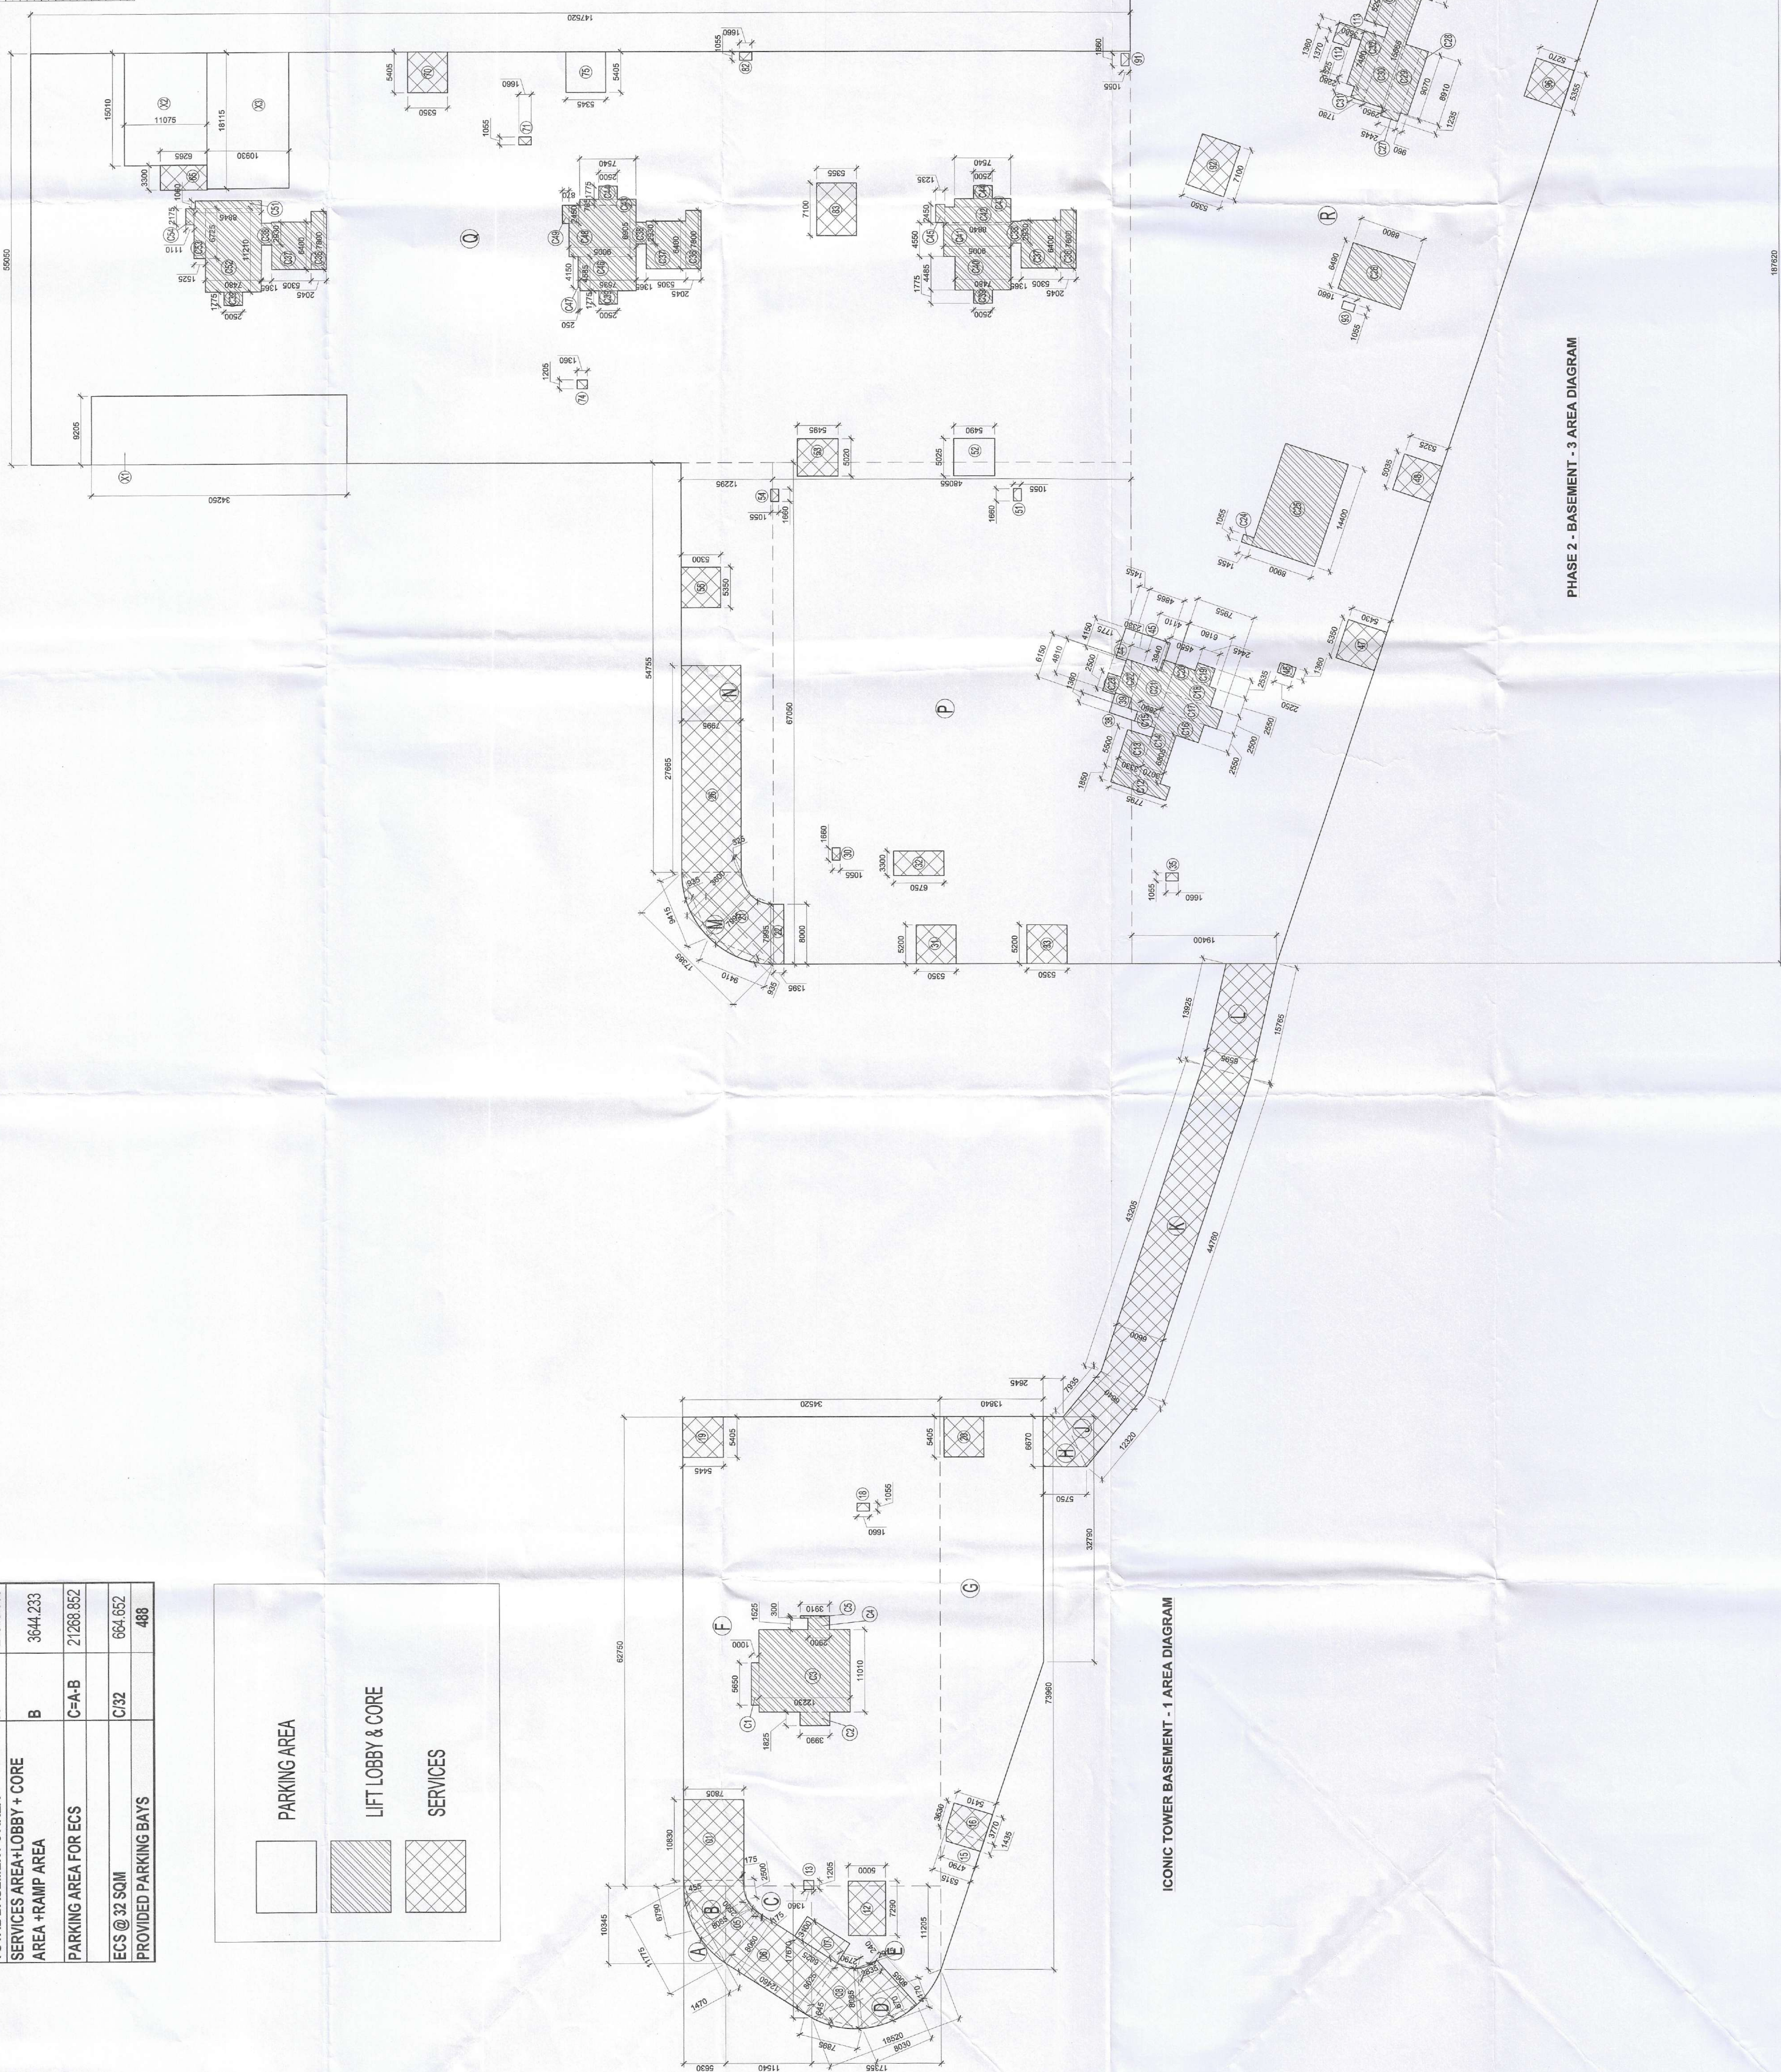
PA

AD.

C/SR
KUNAR PA(HQ)

Stamp: STATIONED TO BE RE-ASSIGNED TO THE MEMBERS OF THE UNITED STATES GROUP

Date: 1908 21st Dec 85

[illegible][illegible]

- Non Tower area basement slab is designed for 60 Tonne Fire Tender Load.
- All Toilets are mechanically ventilated.
- All staircases above ground are naturally cross ventilated.

PROJECT :

BUILDINGS PLANS OF PHASE-II & NO PHASE (EWS & NURSERY SCHOOL) PART OF GROUP HOUSING COLONY AREA MEASURING 22.50 ACRES (LICENCE NO.9 OF 2010 DATED 23.01.2010) IN SECTOR-71, GURUGRAM BEING DEVELOPED BY SIGNATURE GLOBAL (INDIA) LTD.

PATIENT:

SIGNATURE GLOBAL INDIA LTD.

ARCHITECT :

Confluence

**F - 1, FIRST FLOOR, MIRA CORPORATE SUITES,
ISHWAR NAGAR Ph: +91-11-26925634 cos@incofluence.com Member at I3BC
N.D. - 65, INDIA Ph: +91-11-40554753 www.incofluence.com ISO - 9001 : 2000**
architecture urban design hospitality interiors

CLIENT'S SIGN & STAMP	ARCHITECT'S SIGN & STAMP
-----------------------	--------------------------

Signature of Global (India) Limited
Director/ Authorised Signatory

DRAWING TITLE

**PHASE 2 - BASEMENT-3
(LEVEL -13100 MM) PLAN
AREA DIAGRAM**

SCALE

NORTH

1:350

ATING NO.

10