



88.150m
O.P.T. LEVEL
Machine Room (C.S.I.)
95.850m
Mummy T.O.S. LVL
Terrace T.O.S. LVL
89.920m
21st Floor FFL
87.650m
20th Floor FFL
85.150m
19th Floor FFL
81.250m
18th Floor FFL
78.150m
17th Floor FFL
75.450m
16th Floor FFL
72.150m
15th Floor FFL
68.850m
14th Floor FFL
66.750m
13th Floor FFL
63.850m
12th Floor FFL
60.550m
11th Floor FFL
58.550m
10th Floor FFL
55.150m
9th Floor FFL
52.750m
8th Floor FFL
49.150m
7th Floor FFL
46.850m
6th Floor FFL
43.150m
5th Floor FFL
40.550m
4th Floor FFL
37.750m
3rd Floor FFL
34.850m
2nd Floor FFL
32.650m
1st Floor FFL
29.850m
0th Floor FFL
26.150m
Basement FFL
23.250m
Basement FFL
20.350m
Basement FFL
17.450m
Basement FFL
14.550m
Basement FFL
11.650m
Basement FFL
8.750m
Basement FFL
4.750m
Basement FFL
0.750m
Basement FFL
0.000m
Internal Road LVL
0.000m
C.C. Road LVL


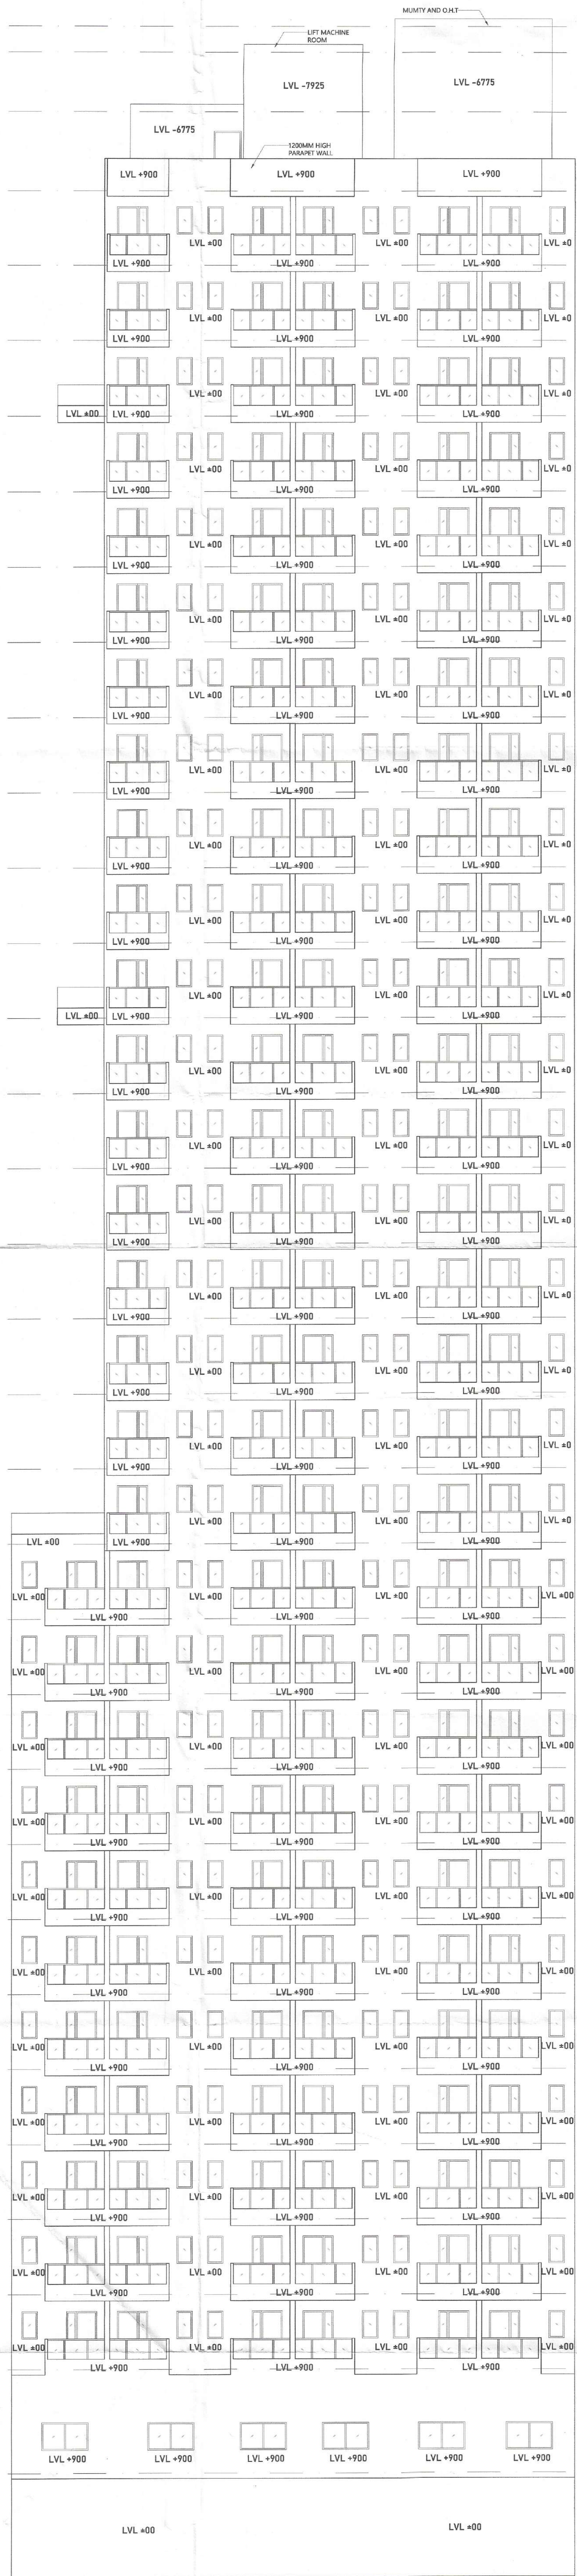


ELEVATION A

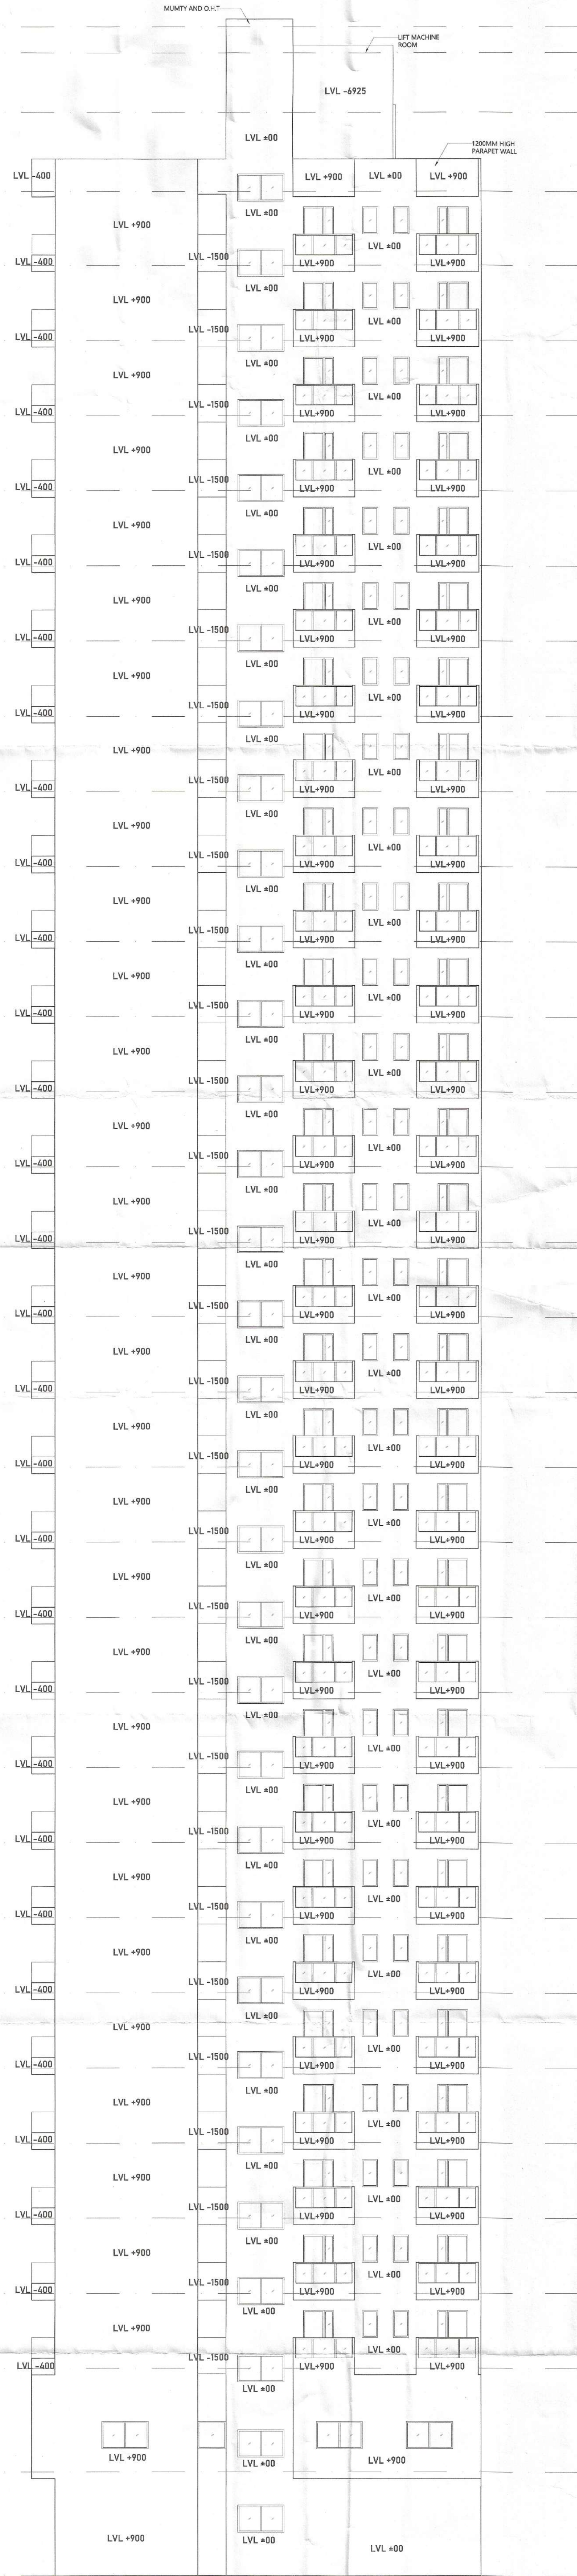

ELEVATION B

REFUGE FLOOR LEVELS			
S.NO.	FLOOR	REFUGE LEVEL FROM EXTERNAL ROAD LEVEL ±0.00	REFUGE LEVEL FROM INTERNAL ROAD LEVEL +600
01	21ST FLOOR	F.F.L. +60950MM	F.F.L. +60350MM
02	29TH FLOOR	F.F.L. +84150MM	F.F.L. +83550MM

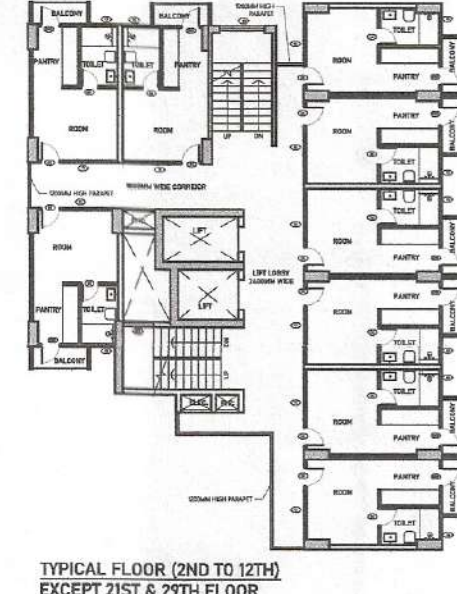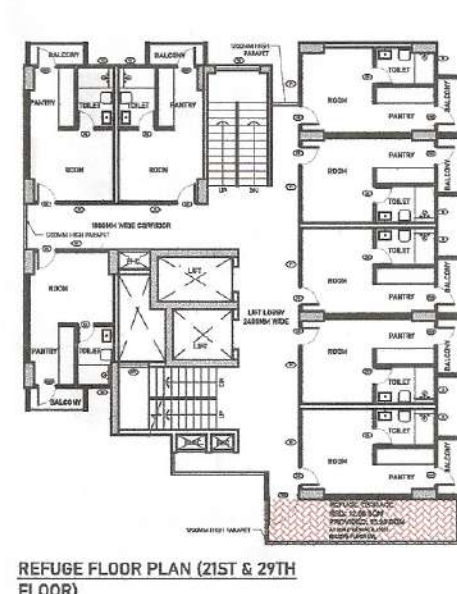

Sign & Stamp

TO BE READ WITH THIS OFFICE
MEMO NO. : 19018
DATED : 01-05-2025

S.T.P. (HQ)
Member Secretary
B.P.A.C.
D.T.P. (HQ)
S.T.P. (G)
Member
B.P.A.C.
A.T.P.
DINESH KUMAR
PA (HQ)
J.P. (HQ)
Member
B.P.A.C.

NOTE:- ALL TOILETS ARE MECHANICALLY VENTILATED WITH 100% POWER BACKUP

PROJECT :
BUILDINGS PLANS OF PHASE-II & NO PHASE (EWS & NURSERY SCHOOL) PART OF GROUP HOUSING COLONY AREA MEASURING 22.50 ACRES (LICENCE NO.9 OF 2010 DATED 23.01.2010) IN SECTOR-71, GURUGRAM BEING DEVELOPED BY SIGNATURE GLOBAL (INDIA) LTD.

CLIENT :
SIGNATURE GLOBAL INDIA LTD.

ARCHITECT :
Confluence
NEW DELHI, INDIA
F-1, FIRST FLOOR, MIRA CORPORATE SUITES,
SHIVAR NAGAR Ph: +91-11-26022884 coo@confluence.com Member of: IORC
N.D., 65, INDIA Ph: +91-11-26564788 www.confluence.com ISO - 9001:2000
architecture urban design hospitality interiors

CLIENT'S SIGN & STAMP ARCHITECT'S SIGN & STAMP

For Signature Global (India) Limited
Director/Authorised Signatory
ANIL SHARMA
ARCHITECT
20150805 / 20150805
NEW DELHI

DRAWING TITLE

EWS
ELEVATION A & ELEVATION B

SCALE NORTH DRAWING NO.
1:100 41