


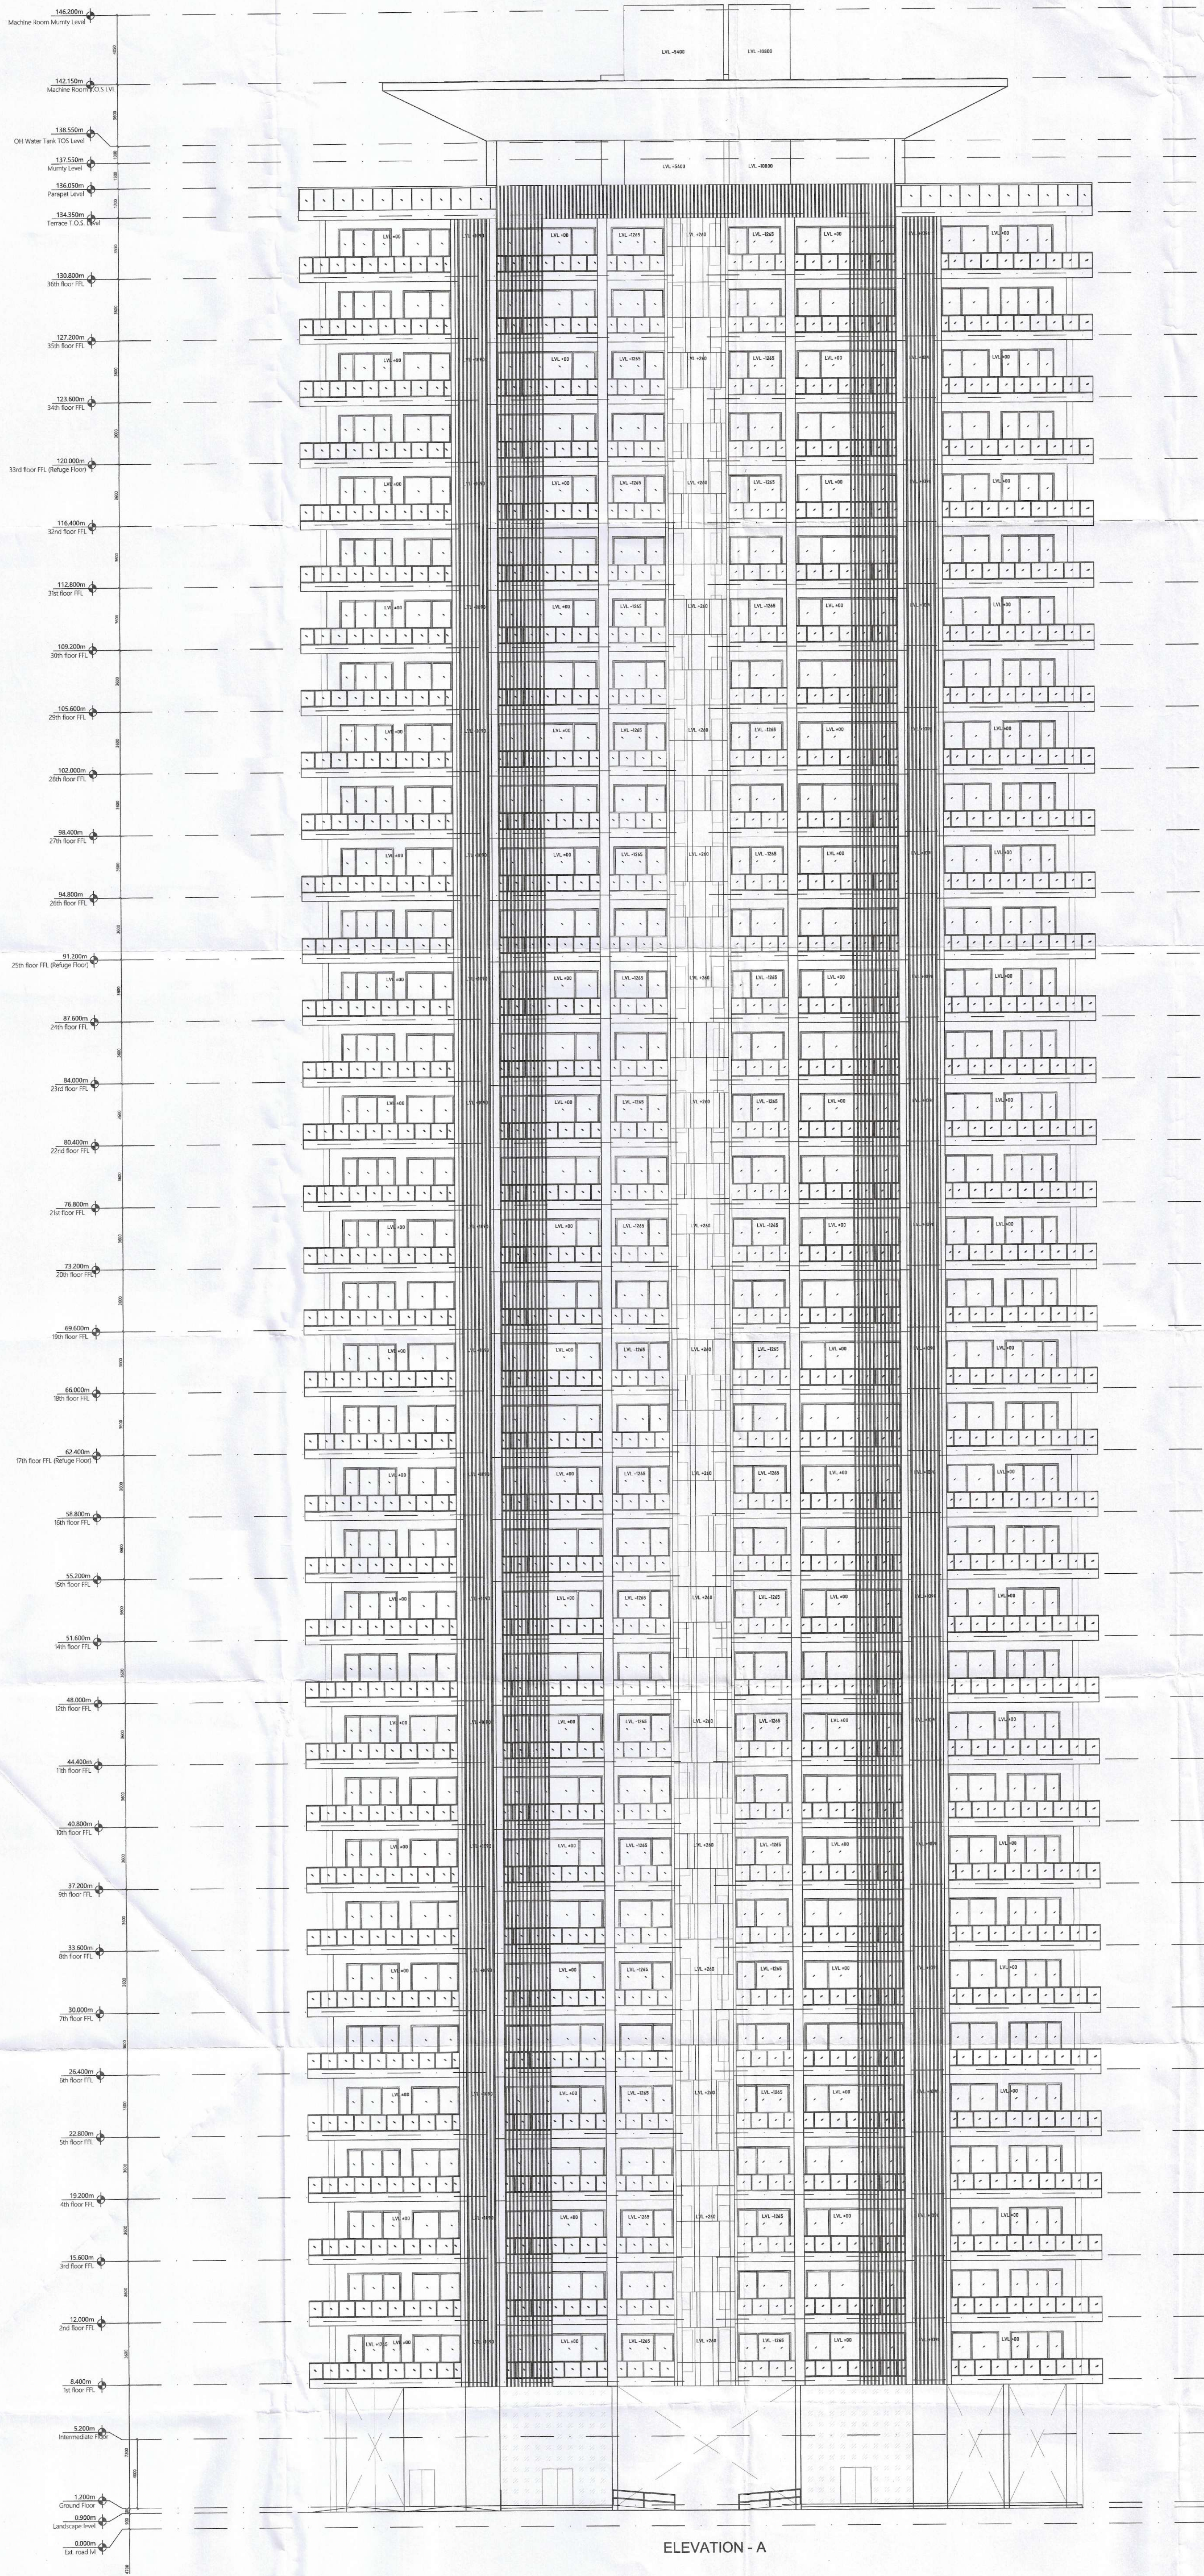

ELEVATION - A

REFUGE FLOOR LEVELS			
S.NO.	FLOOR	REFUGE LEVEL FROM EXTERNAL ROAD LEVEL ±0.00	REFUGE LEVEL FROM INTERNAL ROAD LEVEL +0.00
01	17TH FLOOR	F.F.L. +82400MM	F.F.L. +61500MM
02	25TH FLOOR	F.F.L. +91200MM	F.F.L. +90300MM
03	33RD FLOOR	F.F.L. +120000MM	F.F.L. +119100MM


Sign & Stamp

S.T.P. (HQ) S.T.P. (G) C.E. (HQ)
Member Secretary Member Chairman
B.P.A.C. B.P.A.C. B.P.A.C.
D.T.P. (HQ) A.T.P. (HQ)
PA. A.T.P.
DINESH KUMAR
PA (HQ)

SANCTIONED
TO BE READ WITH THIS OFFICE
MEMO NO. 15018
DATED: 21-05-2025

J.D. (Q)
Member
B.P.A.C.

KEY PLAN

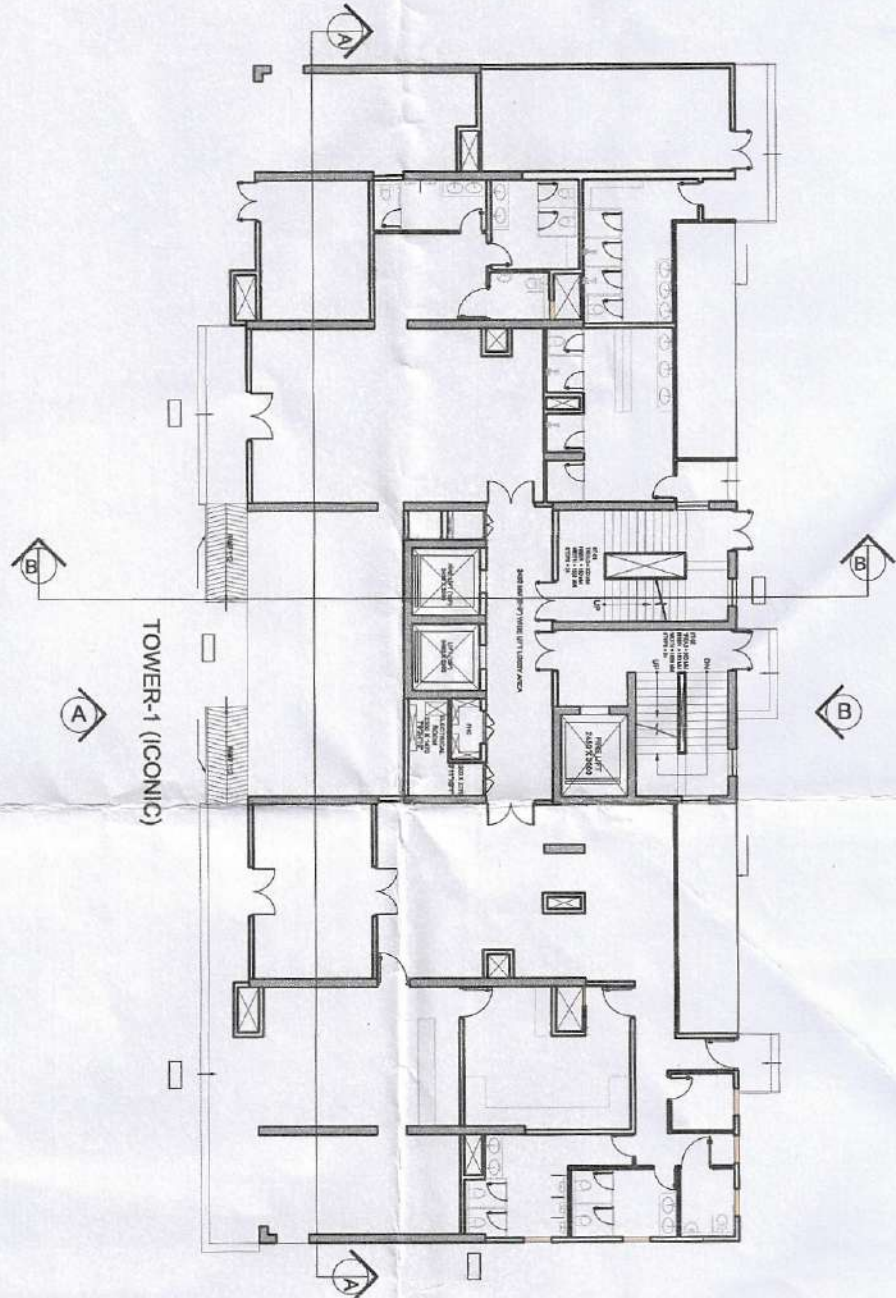

NOTE:- ALL TOILETS ARE MECHANICALLY VENTILATED WITH 100% POWER BACKUP

PROJECT :

BUILDINGS PLANS OF PHASE-II & NO PHASE (EWS & NURSERY SCHOOL) PART OF GROUP HOUSING COLONY AREA MEASURING 22.50 ACRES (LICENCE NO.9 OF 2010 DATED 23.01.2010) IN SECTOR-71, GURUGRAM BEING DEVELOPED BY SIGNATURE GLOBAL (INDIA) LTD.

CLIENT :

SIGNATURE GLOBAL INDIA LTD.

ARCHITECT :

Confluence
NEW DELHI, INDIA
F - 1, FIRST FLOOR, MIDA CORPORATE SUITES,
BHOIRAV NAGAR Ph. +91-11-26937564 csa@confluence.com Member of IGBC
N.D. 65, INDIA Ph. +91-11-48564768 www.confluence.com ISO - 9001:2008
architecture urban design hospitality interiors

CLIENT'S SIGN & STAMP

ARCHITECT'S SIGN & STAMP

For Signature Global (India) Limited
Director Authorized Signatory

SIGNATURE
2025/05/21
NEW DELHI

DRAWING TITLE

**TOWER 01
ELEVATION A**

SCALE

1:150

NORTH

DRAWING NO.

14