


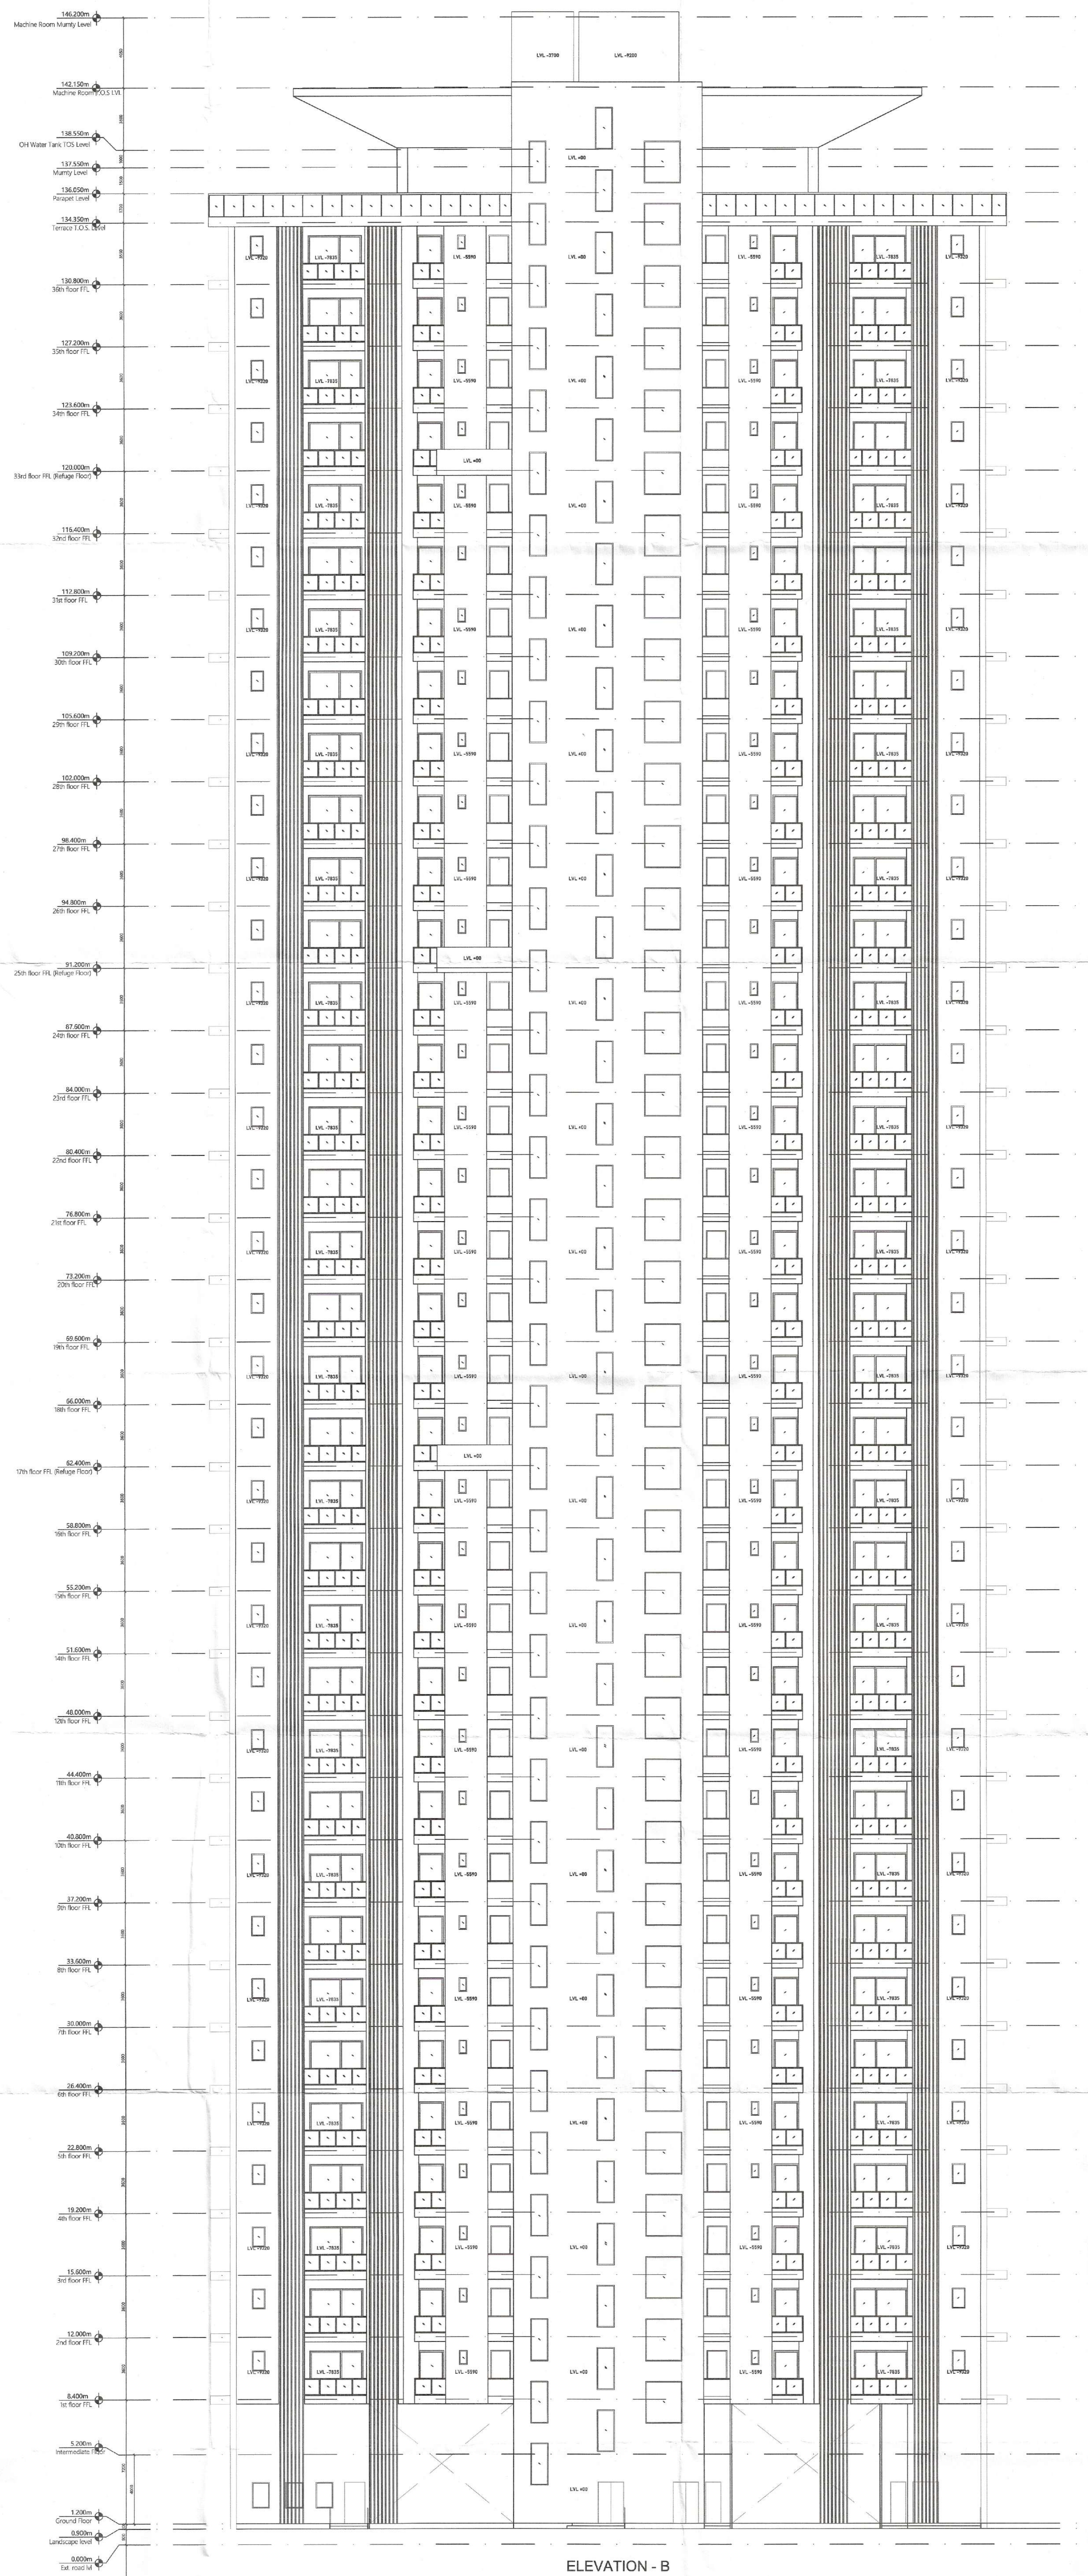

REFUGE FLOOR LEVELS			
S.NO.	FLOOR	REFUGE LEVEL FROM EXTERNAL ROAD LEVEL ± 0.00	REFUGE LEVEL FROM INTERNAL ROAD LEVEL +900
01	17TH FLOOR	F.F.L. +62400MM	F.F.L. +61500MM
02	25TH FLOOR	F.F.L. +91200MM	F.F.L. +90300MM
03	33RD FLOOR	F.F.L. +120000MM	F.F.L. +119100MM

Sign & Stamp





S.T.P. (HQ)	S.T.P. (G)	C.T.P. (HR)
Member Secretary	Member	Chairman
B.P.A.C.	B.P.A.C.	B.P.A.C.




DTP (HQ)	ATP (HQ)
----------	----------





PA.	A.P.
-----	------

ONED
 IN THIS OFFICE
 18

DINESH KUMAR
 PA(HQ)

Member
BPAC

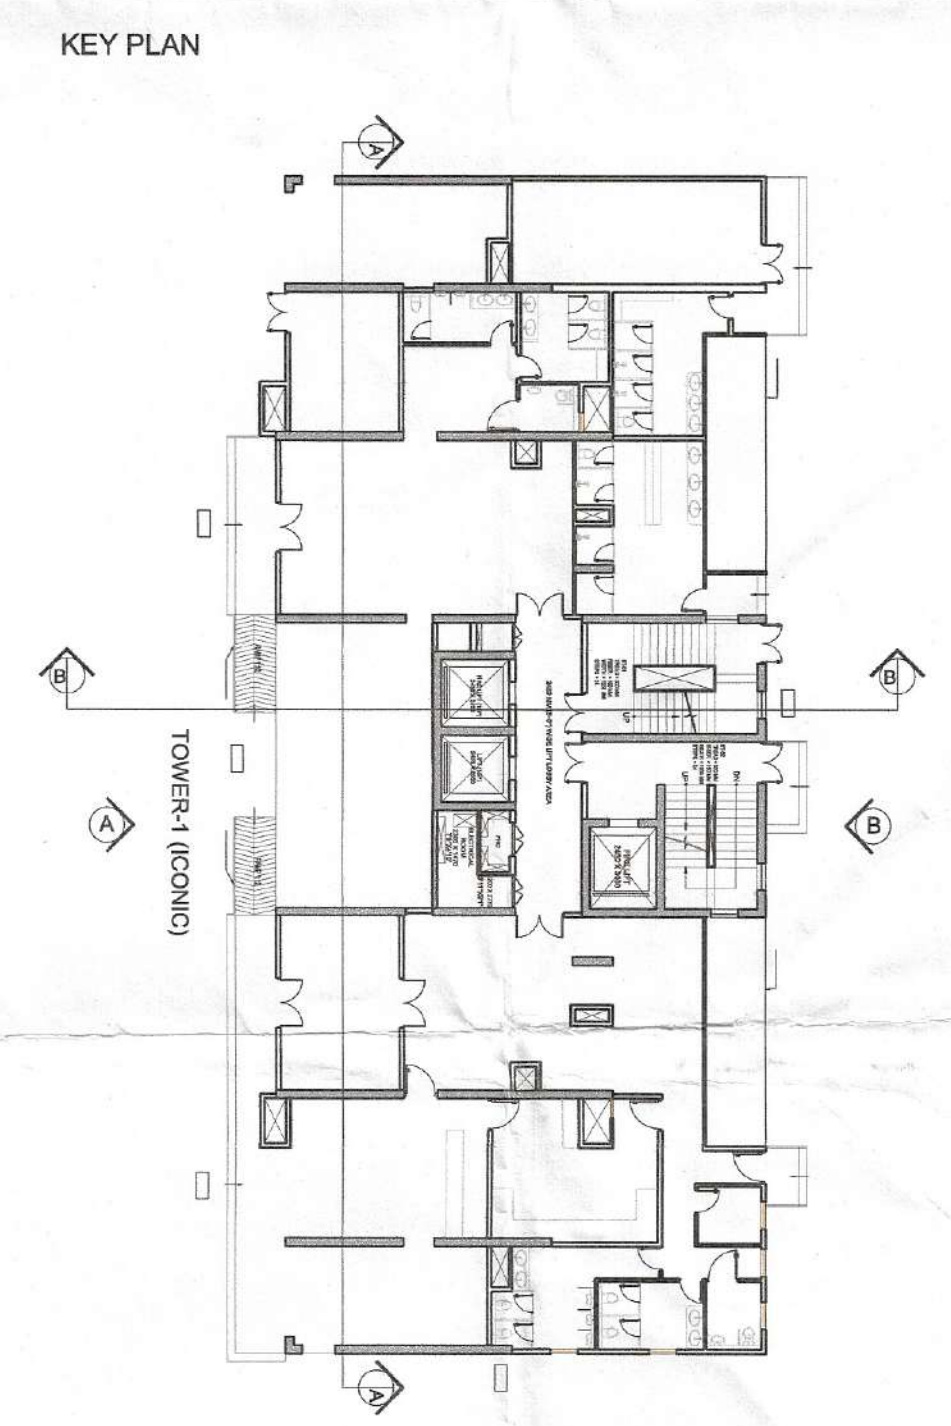

NOTE:- ALL TOILETS ARE MECHANICALLY VENTILATED WITH 100% POWER BACKUP

PROJECT :

BUILDINGS PLANS OF PHASE-II & NO PHASE (EWS & NURSERY SCHOOL) PART OF GROUP HOUSING COLONY AREA MEASURING 22.50 ACRES (LICENCE NO.9 OF 2010 DATED 23.01.2010) IN SECTOR-71, GURUGRAM BEING DEVELOPED BY SIGNATURE GLOBAL (INDIA) LTD.

CLIENT :

SIGNATURE GLOBAL INDIA LTD.

ARCHITECT :

Confluence
NEW DELHI, INDIA

F - 1, FIRST FLOOR, MIRA CORPORATE SUITES,
ISHWAR NAGAR Ph: +91-11-26925684 ccs@inconfluence.com Member of IGBC
N.D. - 65, INDIA Ph: +91-11-40584788 www.inconfluence.com ISO - 9001 : 2000
architecture urban design hospitality interiors

CLIENT'S SIGN & STAMP

ARCHITECT'S SIGN & STAMP

For Signature:  Global (India) Limited
Director/ Authorised Signatory

DRAWING TITLE

TOWER 01
ELEVATION B

SCALE

1:150

NORT

DRAWING NO.

15