
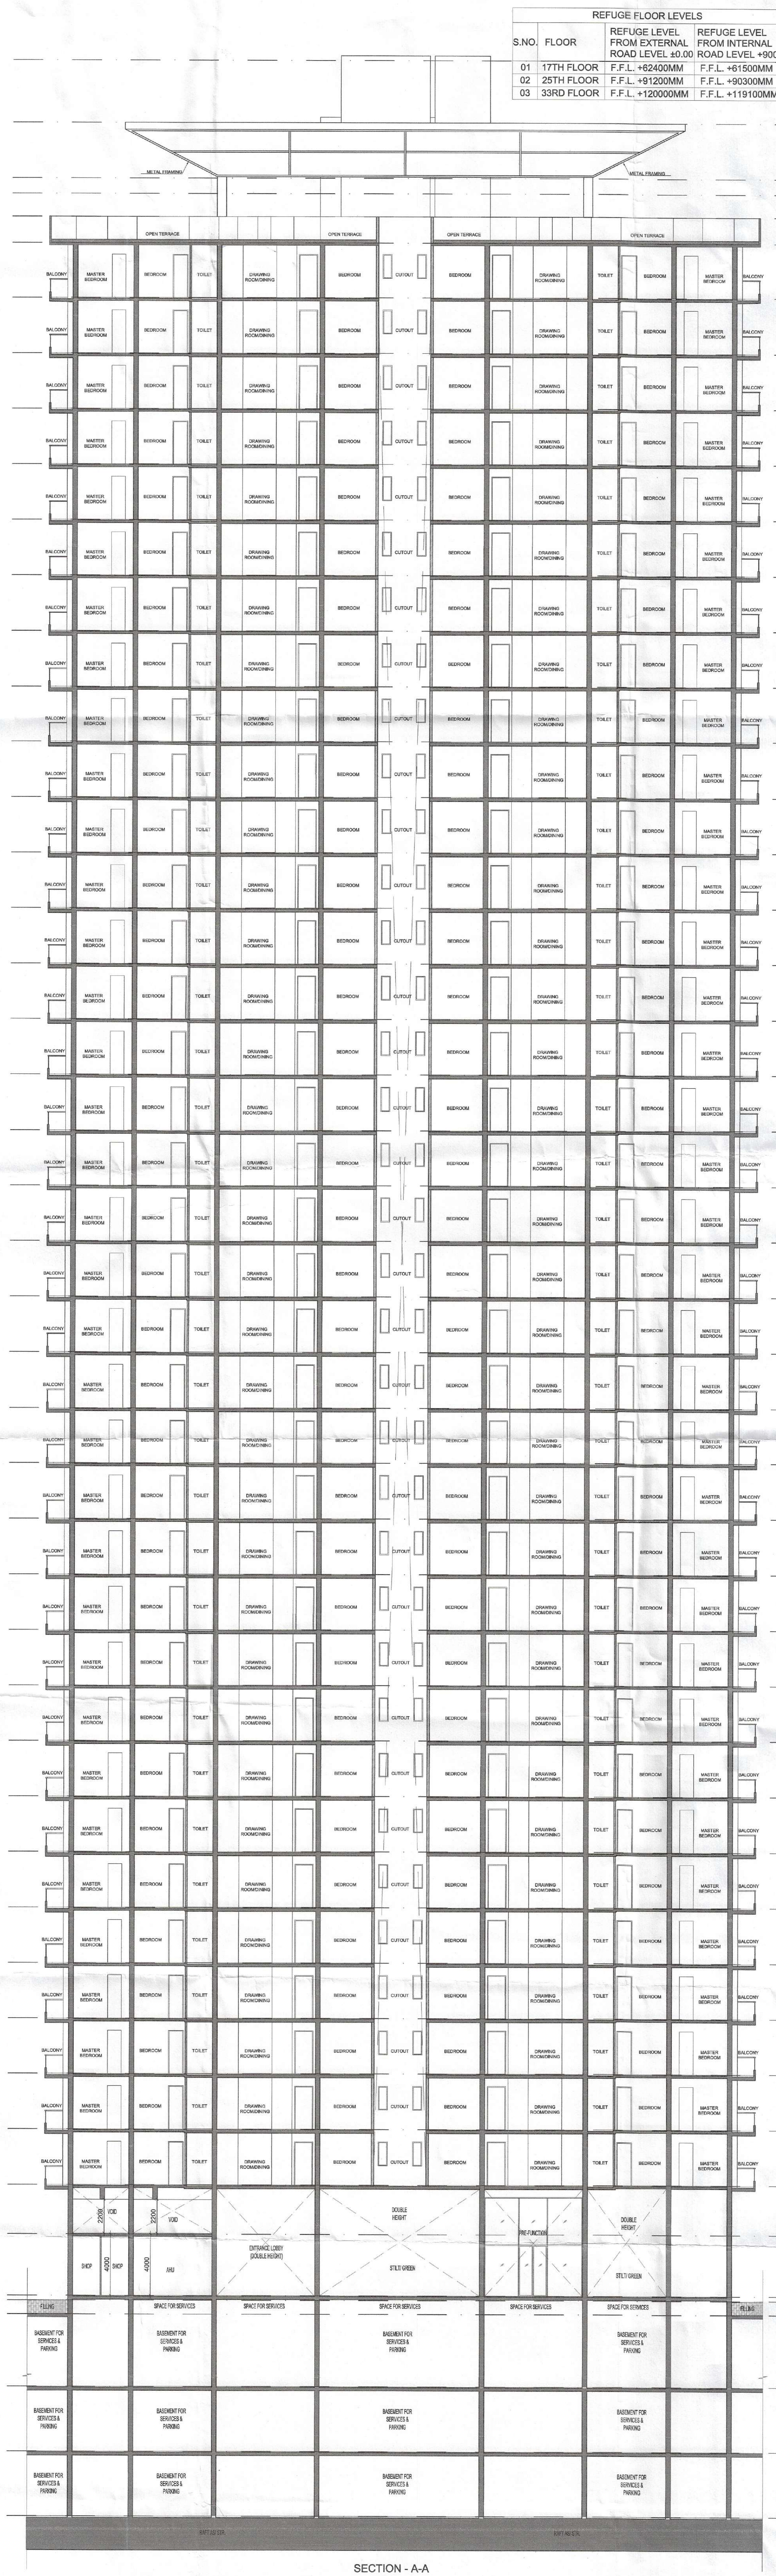


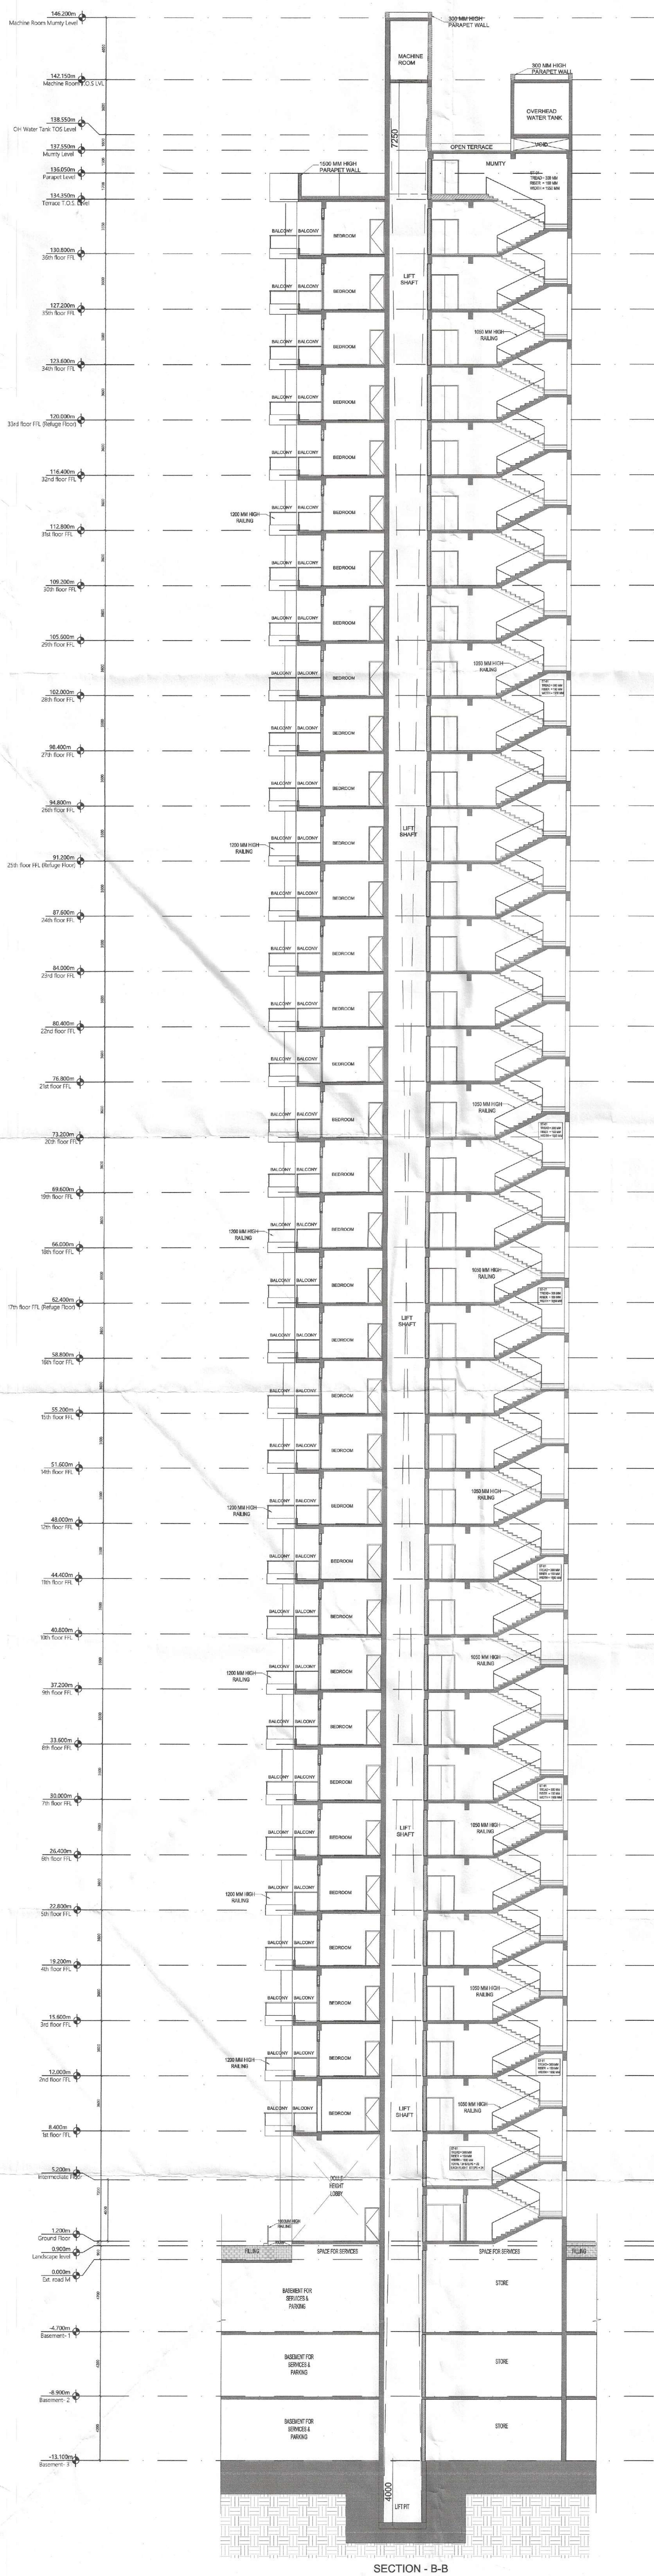

REFUGE FLOOR LEVELS			
S.NO.	FLOOR	REFUGE LEVEL FROM EXTERNAL ROAD LEVEL ± 0.00	REFUGE LEVEL FROM INTERNAL ROAD LEVEL +900
01	17TH FLOOR	F.F.L. +62400MM	F.F.L. +61500MM
02	25TH FLOOR	F.F.L. +91200MM	F.F.L. +90300MM
03	33RD FLOOR	F.F.L. +120000MM	F.F.L. +119100MM

Sign & Stamp

W. Kumar
 S.T.P. (HQ)
 Member Secretary
 B.P.A.C.
 DTP (HQ)


S.T.P. (G)
 Member
 B.P.A.C.
 ATP (HQ)

B. N.
 S.T.P. (HR)
 Chairman
 B.P.A.C.

PA.

A.T.P.

DINESH KUMAR
 PA(HQ)

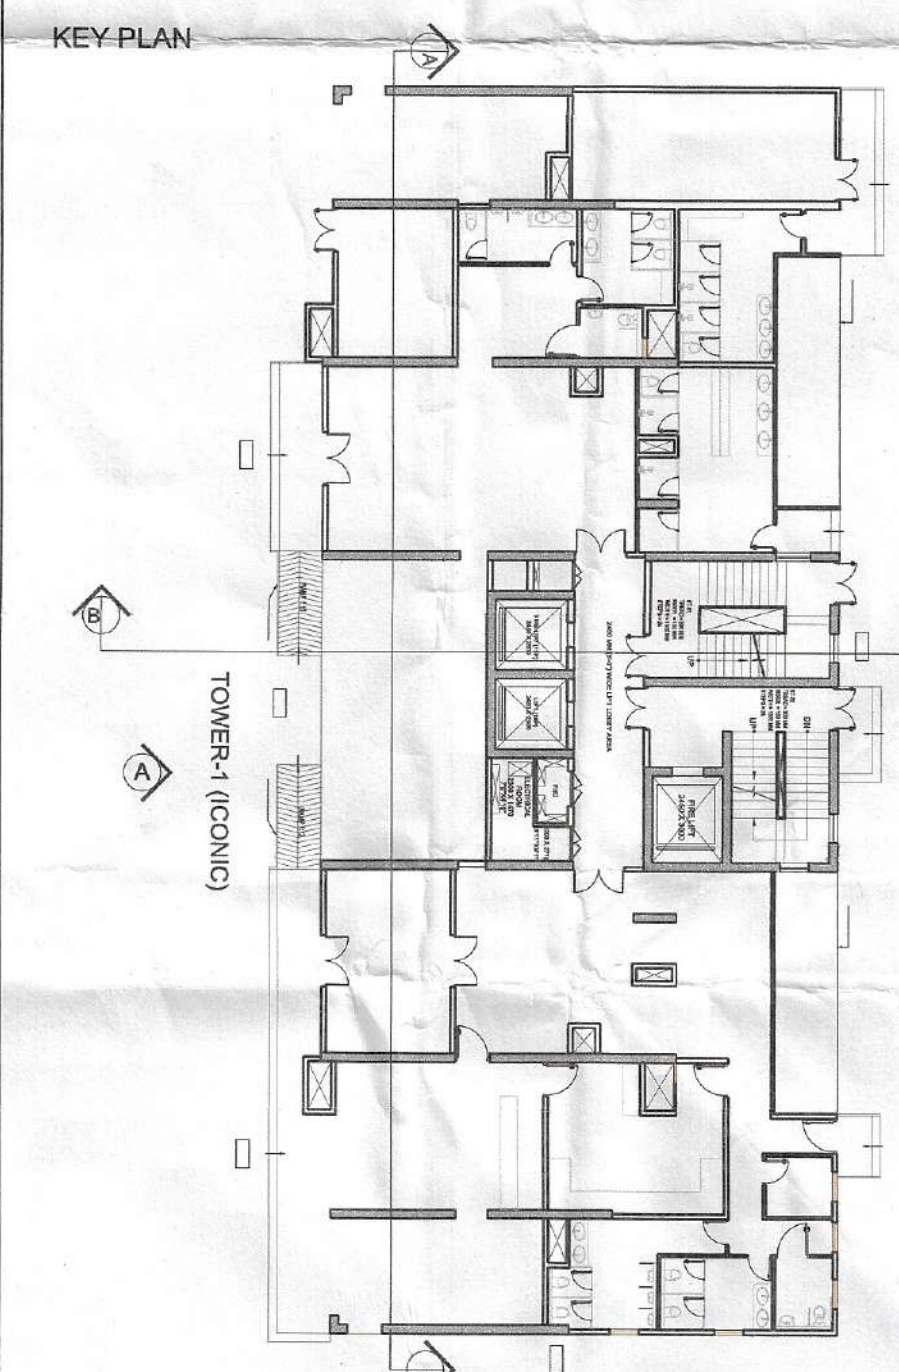

NOTE:- ALL TOILETS ARE MECHANICALLY VENTILATED WITH 100% POWER BACKUP

PROJECT :

BUILDINGS PLANS OF PHASE-II & NO
PHASE (EWS & NURSERY SCHOOL) PART
OF GROUP HOUSING COLONY AREA
MEASURING 22.50 ACRES (LICENCE NO.9
OF 2010 DATED 23.01.2010) IN SECTOR-71,
GURUGRAM BEING DEVELOPED BY
SIGNATURE GLOBAL (INDIA) LTD.

CLIENT :

SIGNATURE GLOBAL INDIA LTD.

ARCHITECT :

Confluence
NEW DELHI, INDIA

F - 1, FIRST FLOOR, MIRA CORPORATE SUITES,
ISHWAR NAGAR Ph- +91-11-26925684 ccs@inconfluence.com Member of IGBC
N.D. - 85, INDIA Ph- +91-11-40564763 www.inconfluence.com ISO - 9001 : 2000
architecture urban design hospitality interiors

CLIENT'S SIGN & STAMP

ARCHITECT'S SIGN & STAMP

For Signature Global (India) Limited
Director/ Authorised Signatory

DRAWING TITLE

TOWER 01
SECTION - AA & SECTION - BB

SCALE

1:150

NORTH

DRAWING NO.

12