



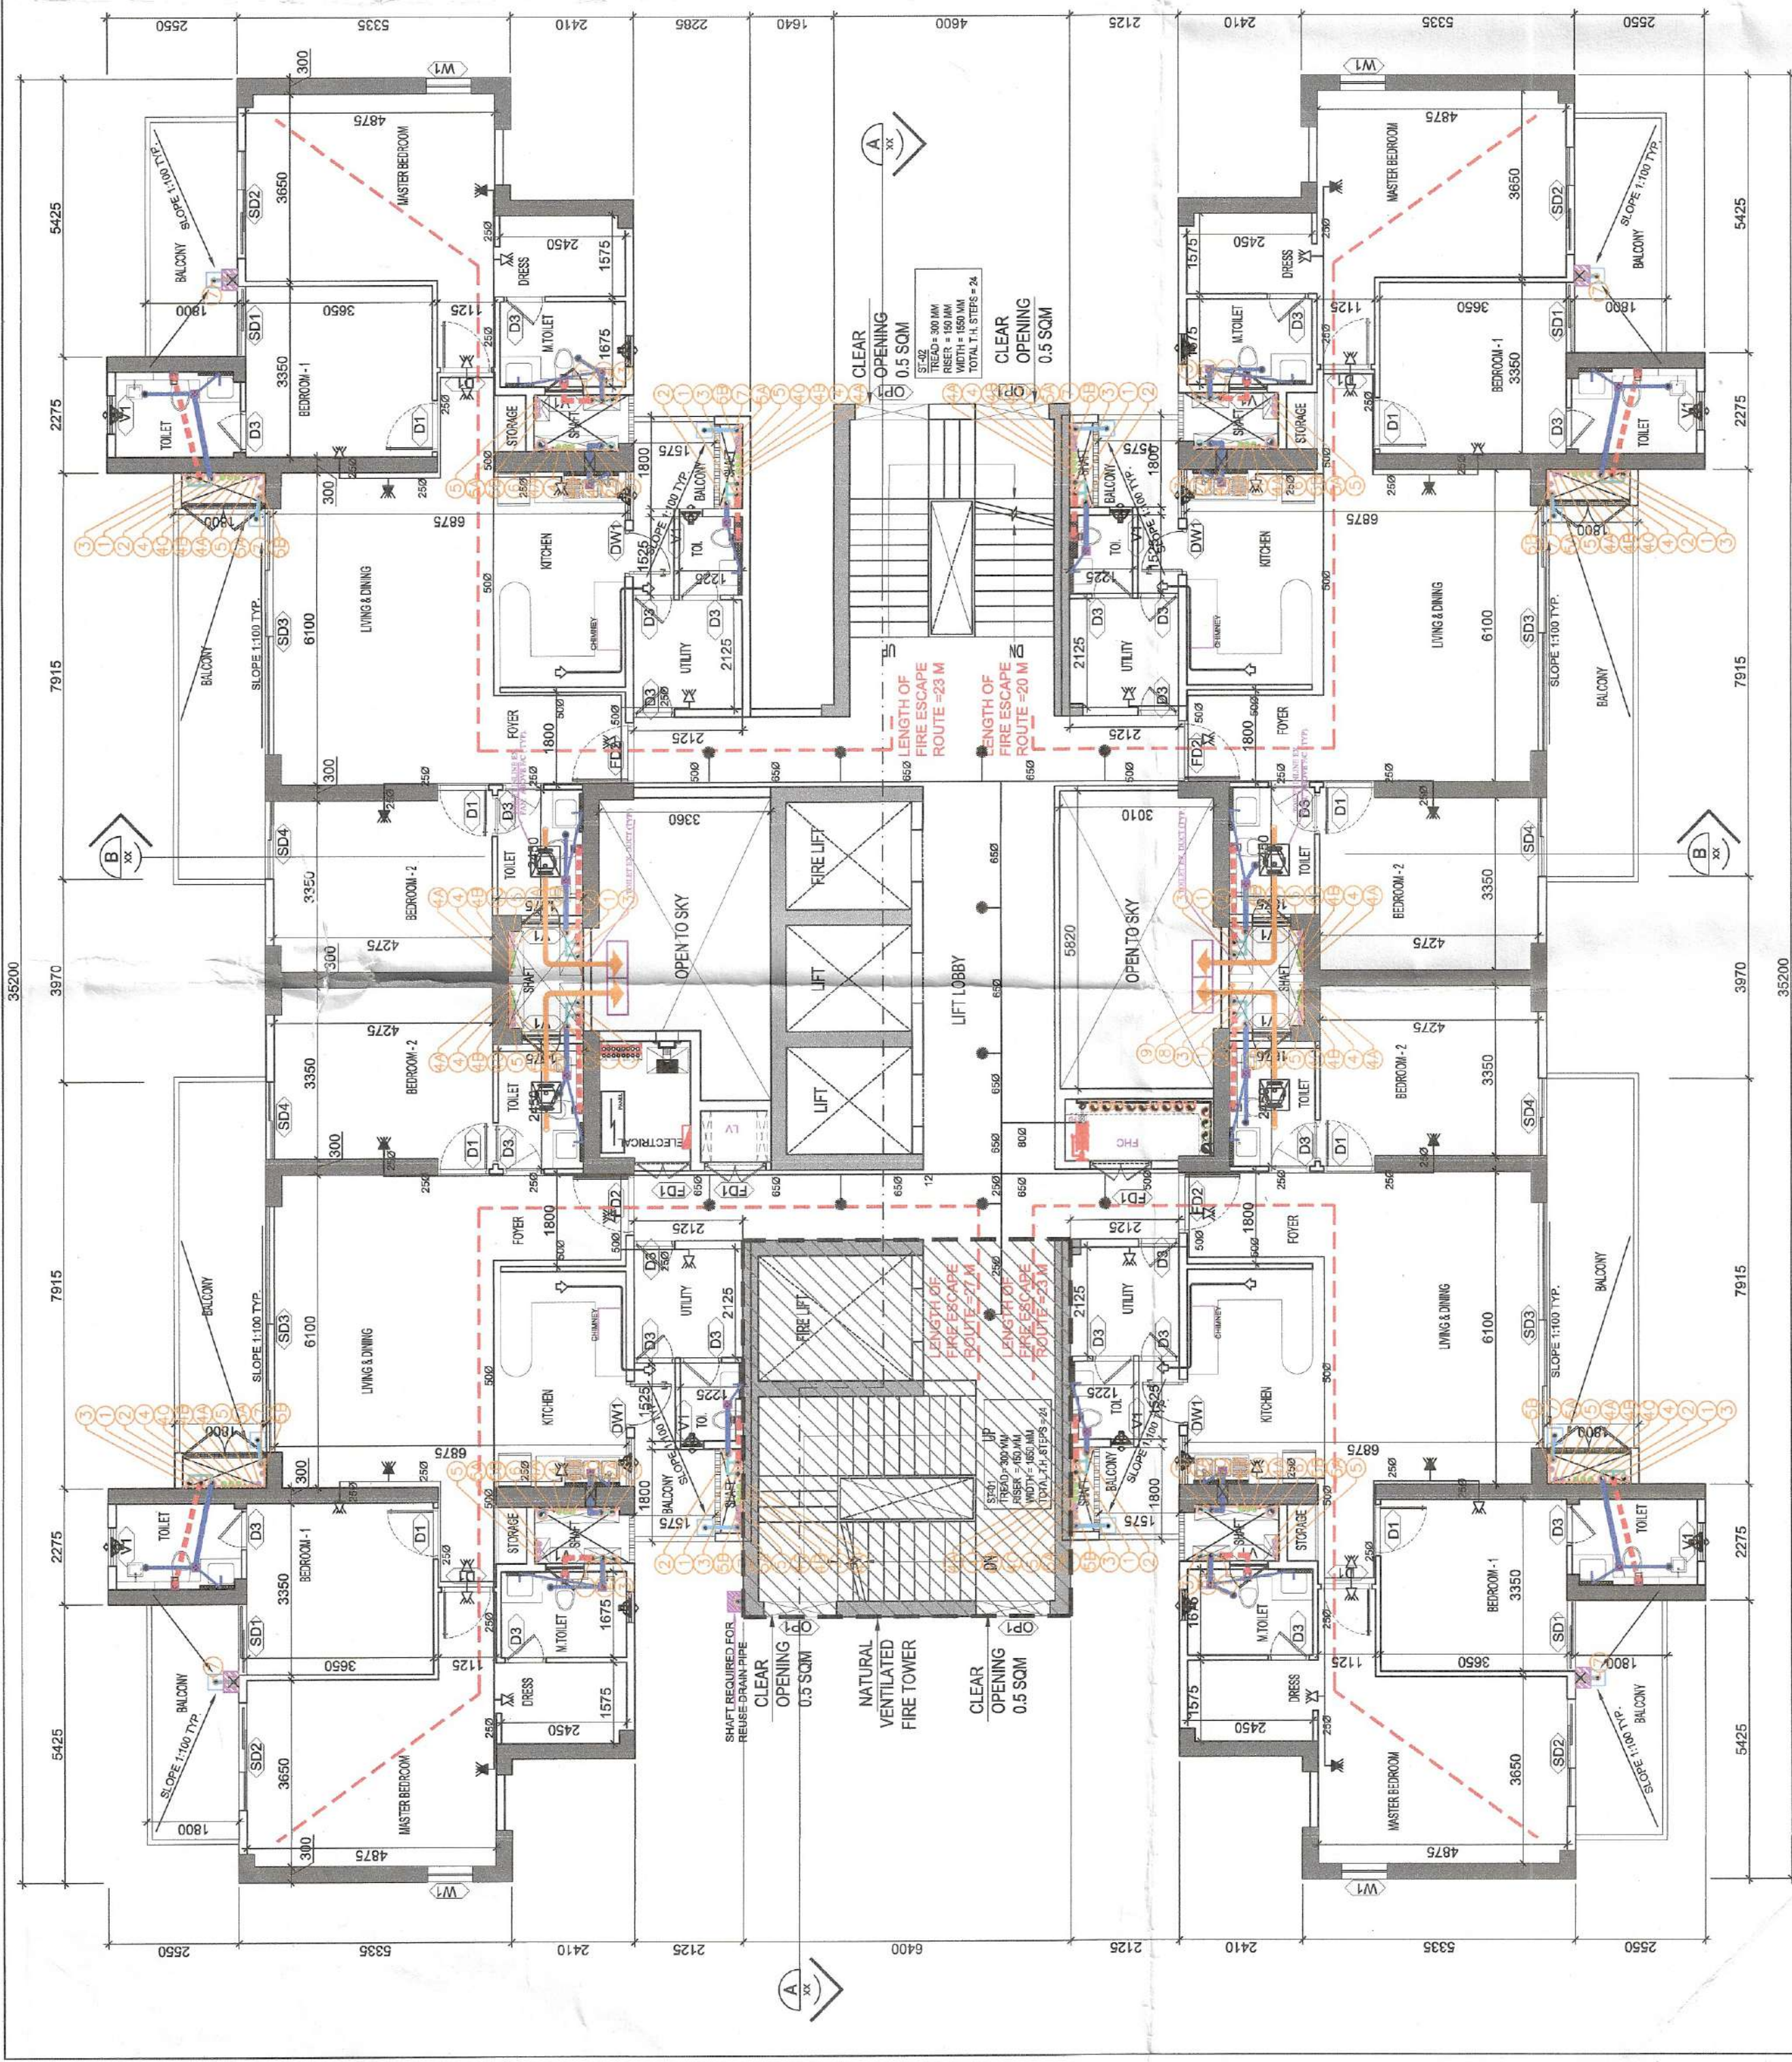


TOWER-9,10 - 3 BHK+UTILITY - TYPICAL FLOOR PLAN (1st to 36th except 17th, 25th and 33rd)

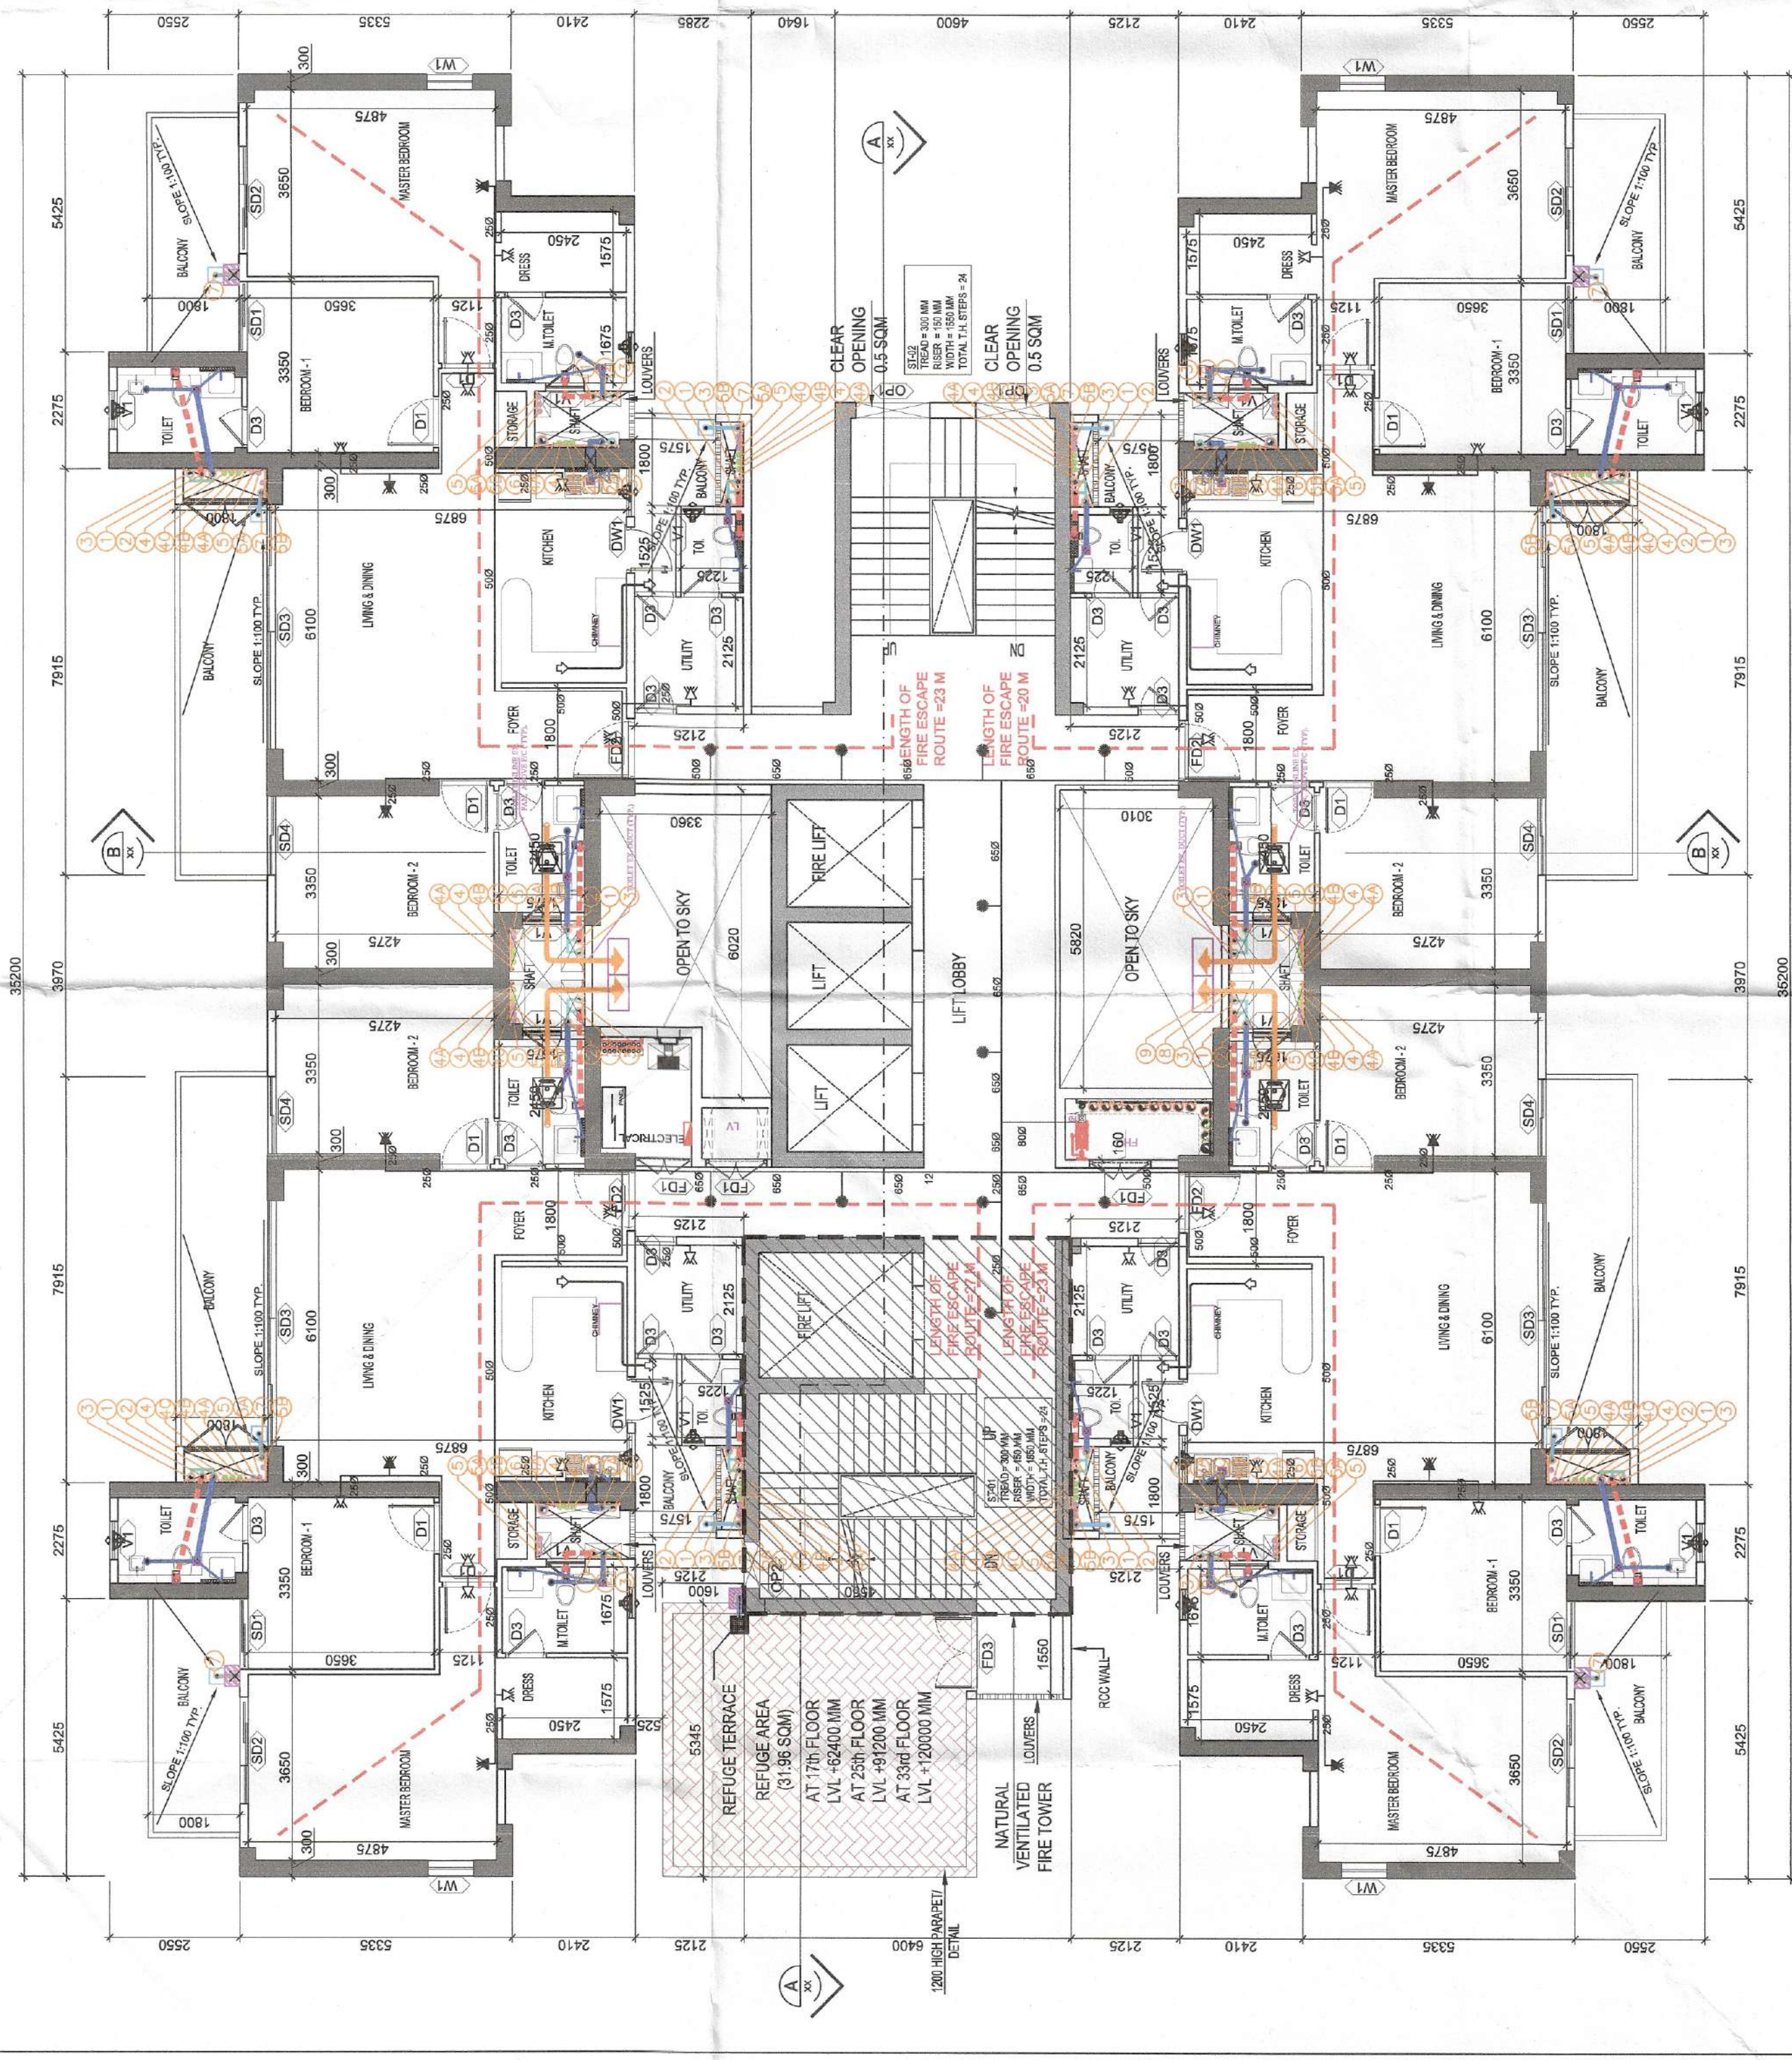


TOWER-9,10 - 3 BHK+UTILITY - REFUGE FLOOR PLAN (17th, 25th, 33rd)

AREA	SYMBOL	DESCRIPTION
FAR AREA		
BALCONY AREA		
COMMON AREA		
REFUGE AREA		

AREA	SYMBOL	DESCRIPTION

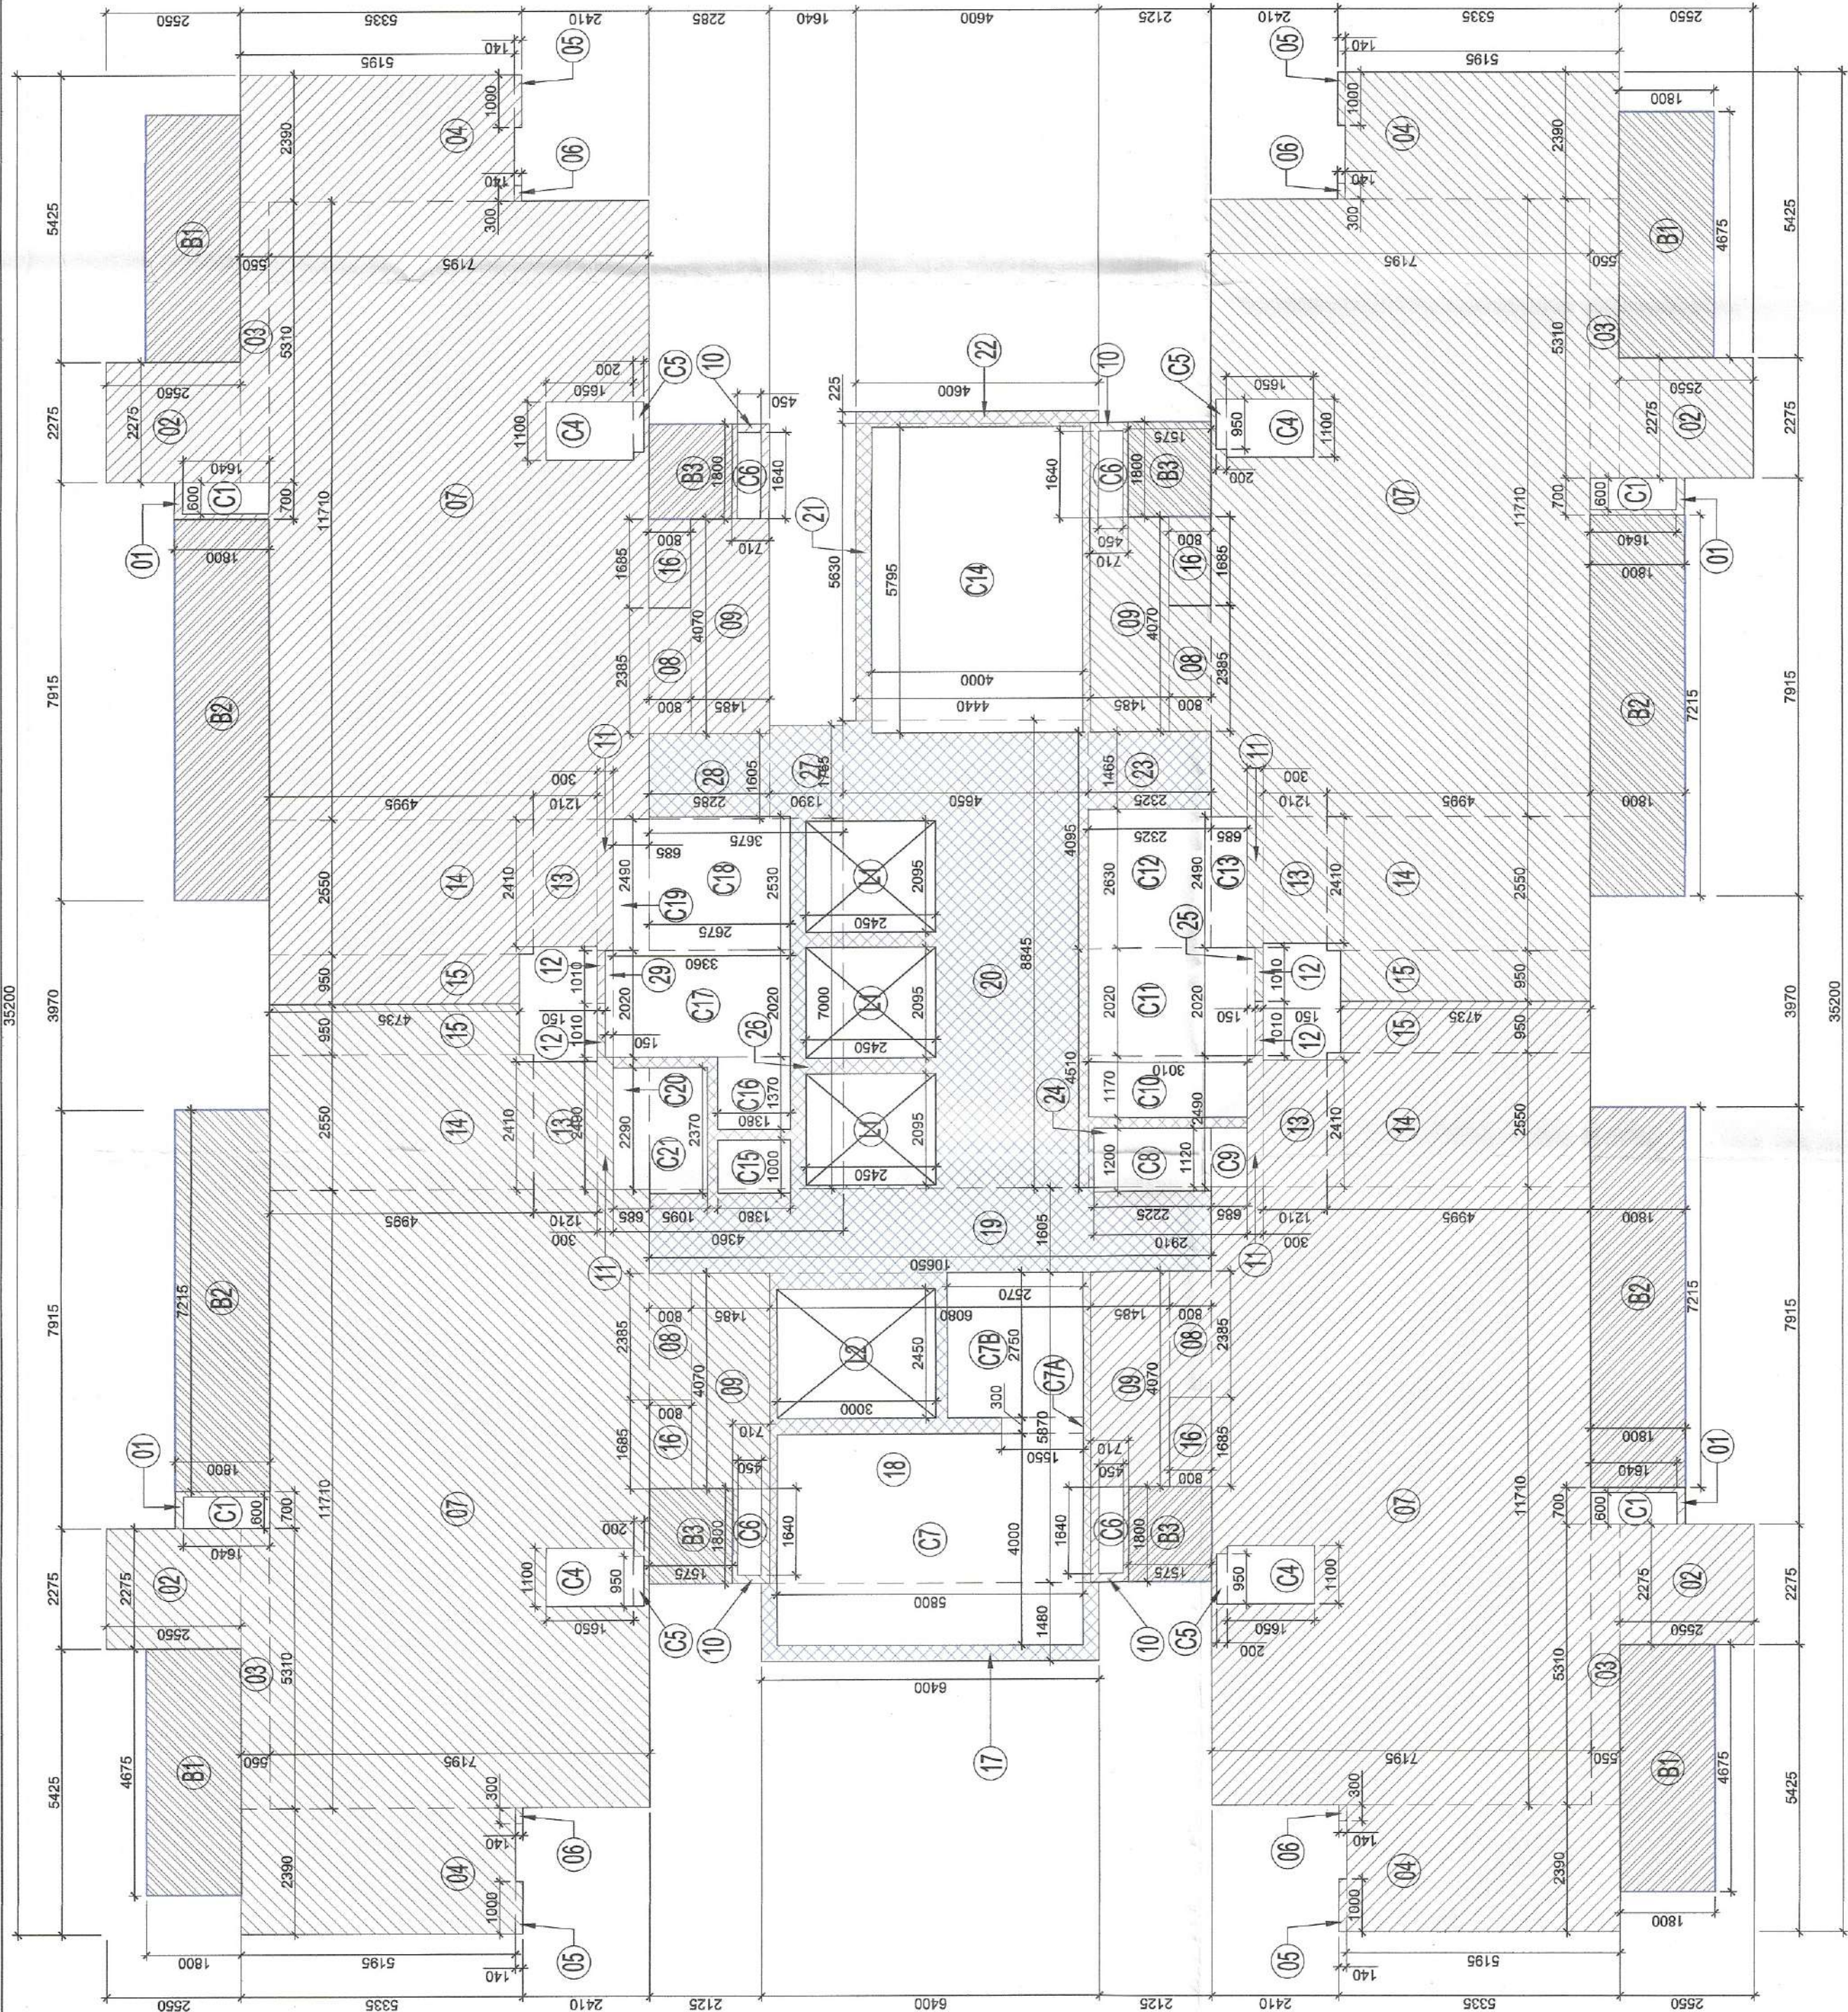

TOWER-9,10 - 3 BHK+UTILITY AREA DIAGRAM - TYPICAL FLOOR PLAN (1st to 36th except 17th, 25th and 33rd)

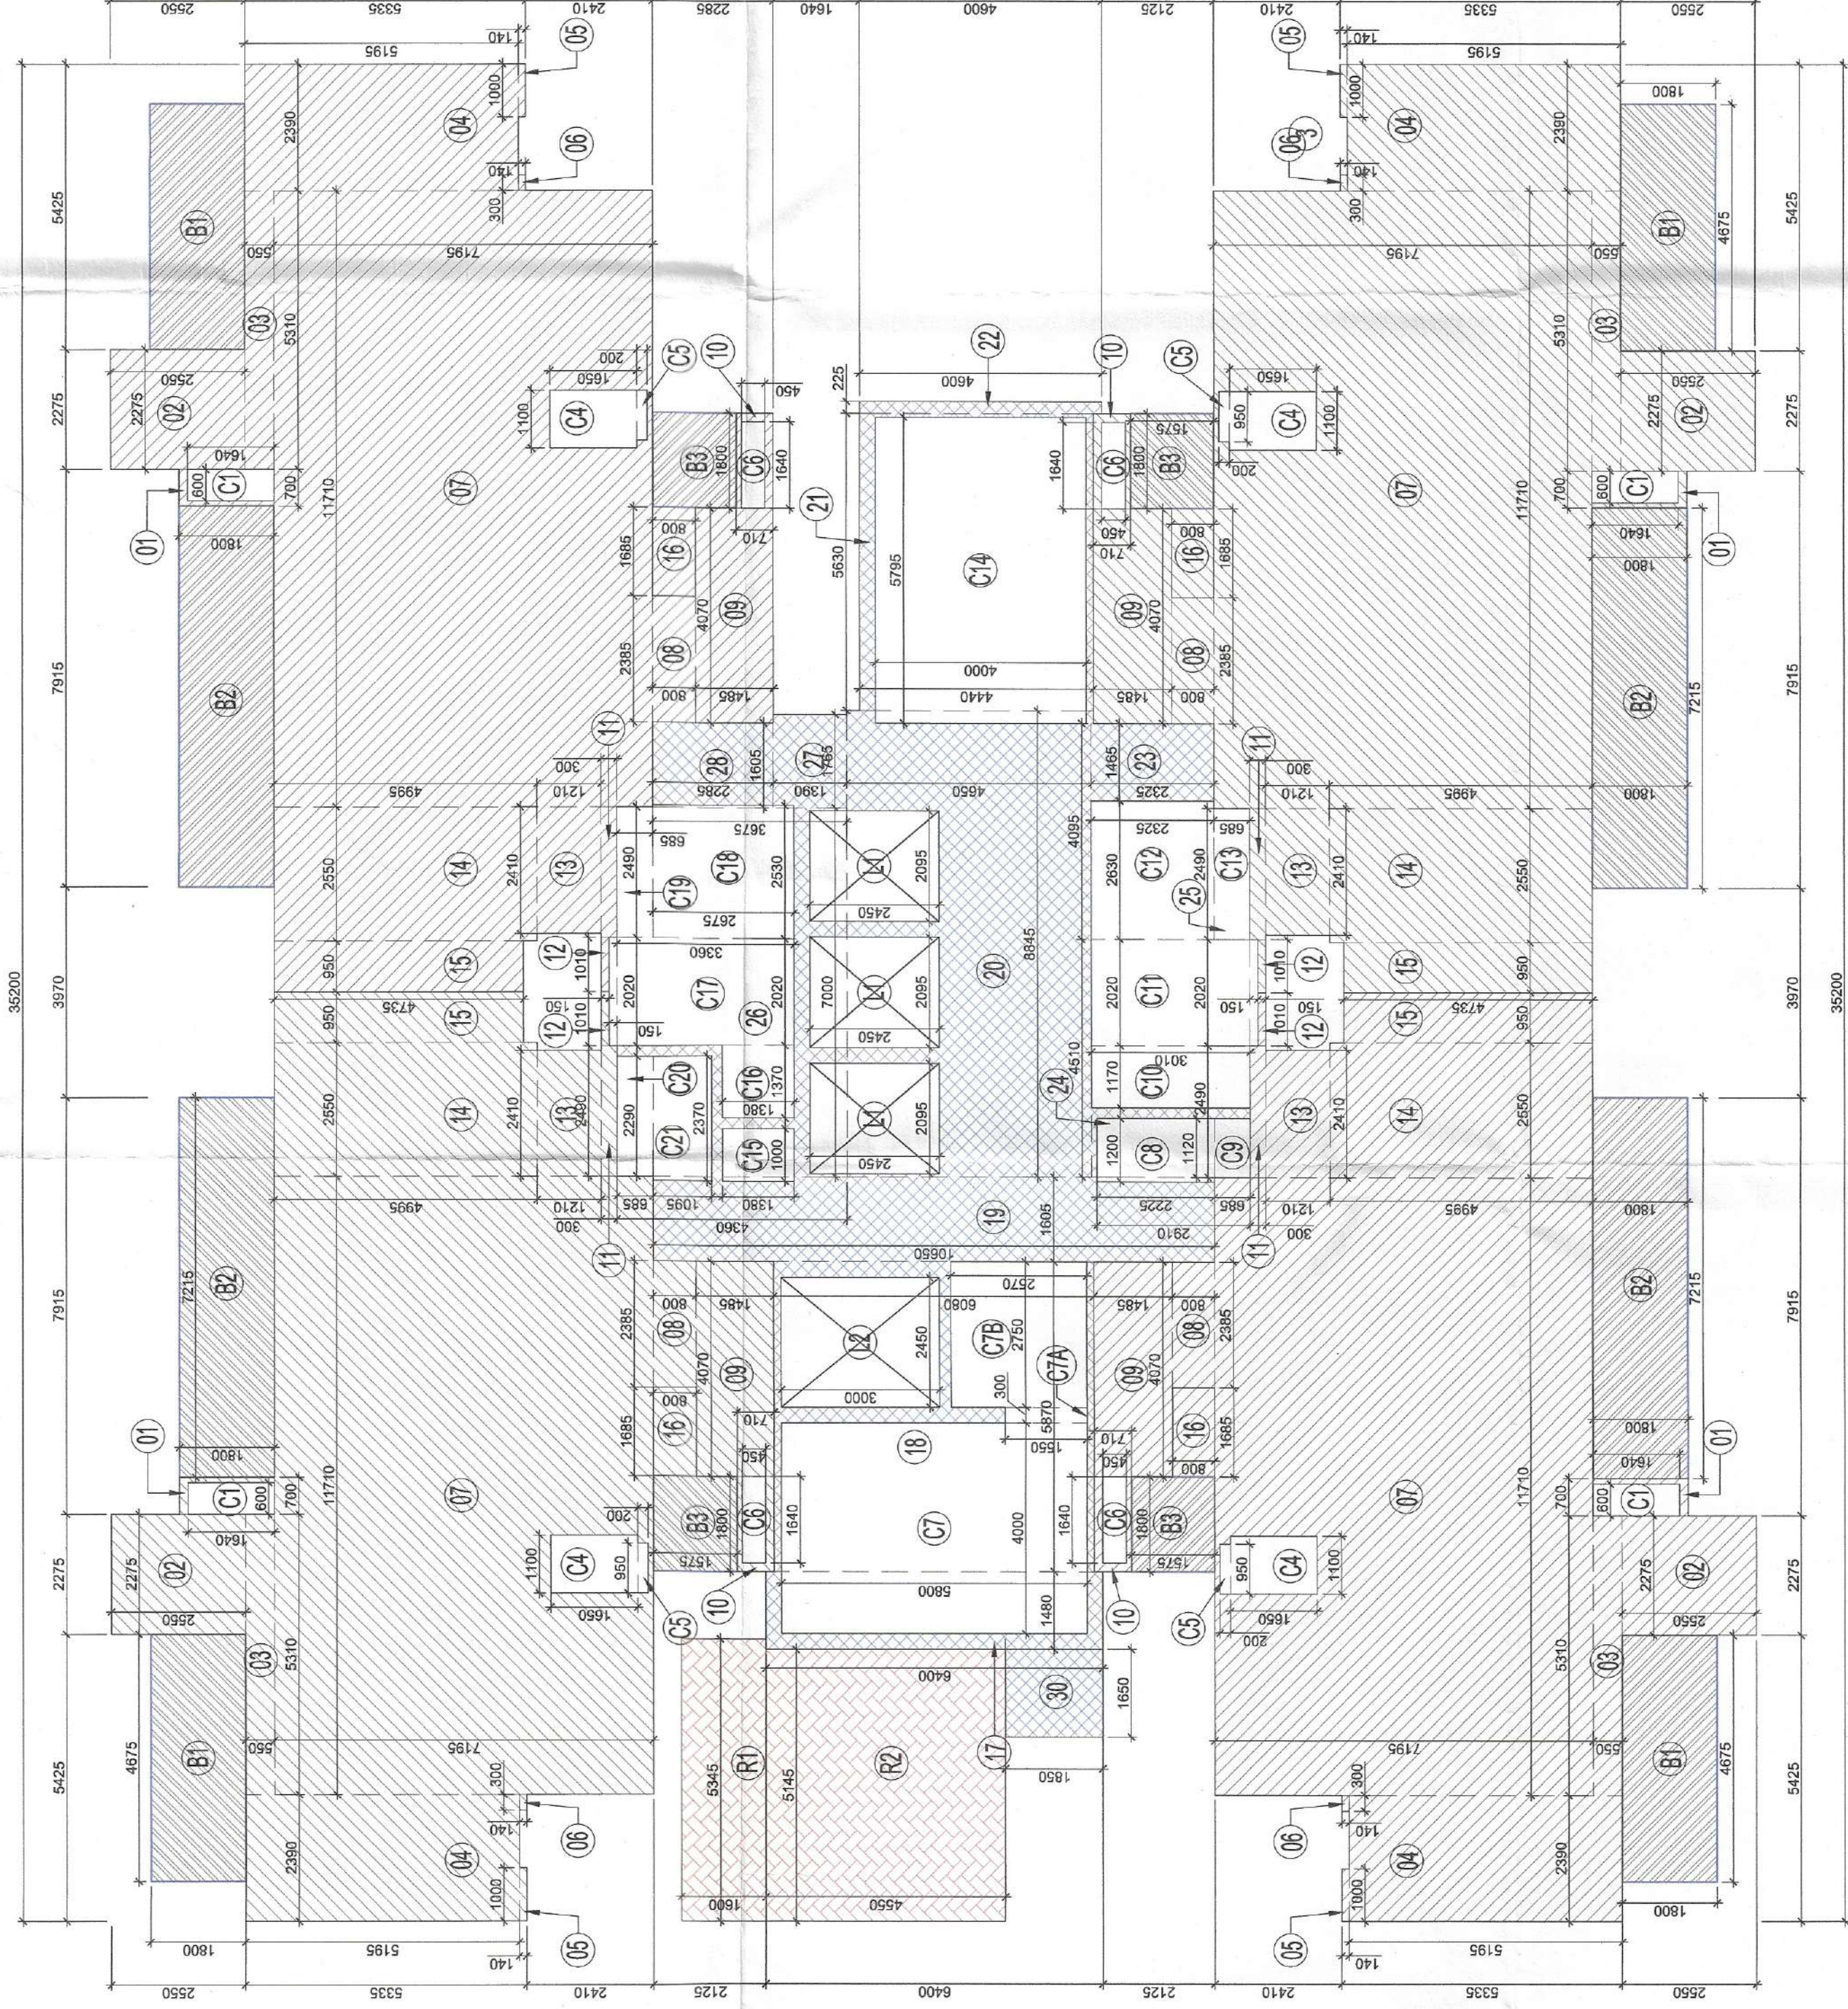

TOWER-9,10 - 3 BHK+UTILITY AREA DIAGRAM - REFUGE FLOOR PLAN (17th, 25th, 33rd)


TYPICAL MECHANICAL VENTILATION CALCULATION FOR W.C.




