



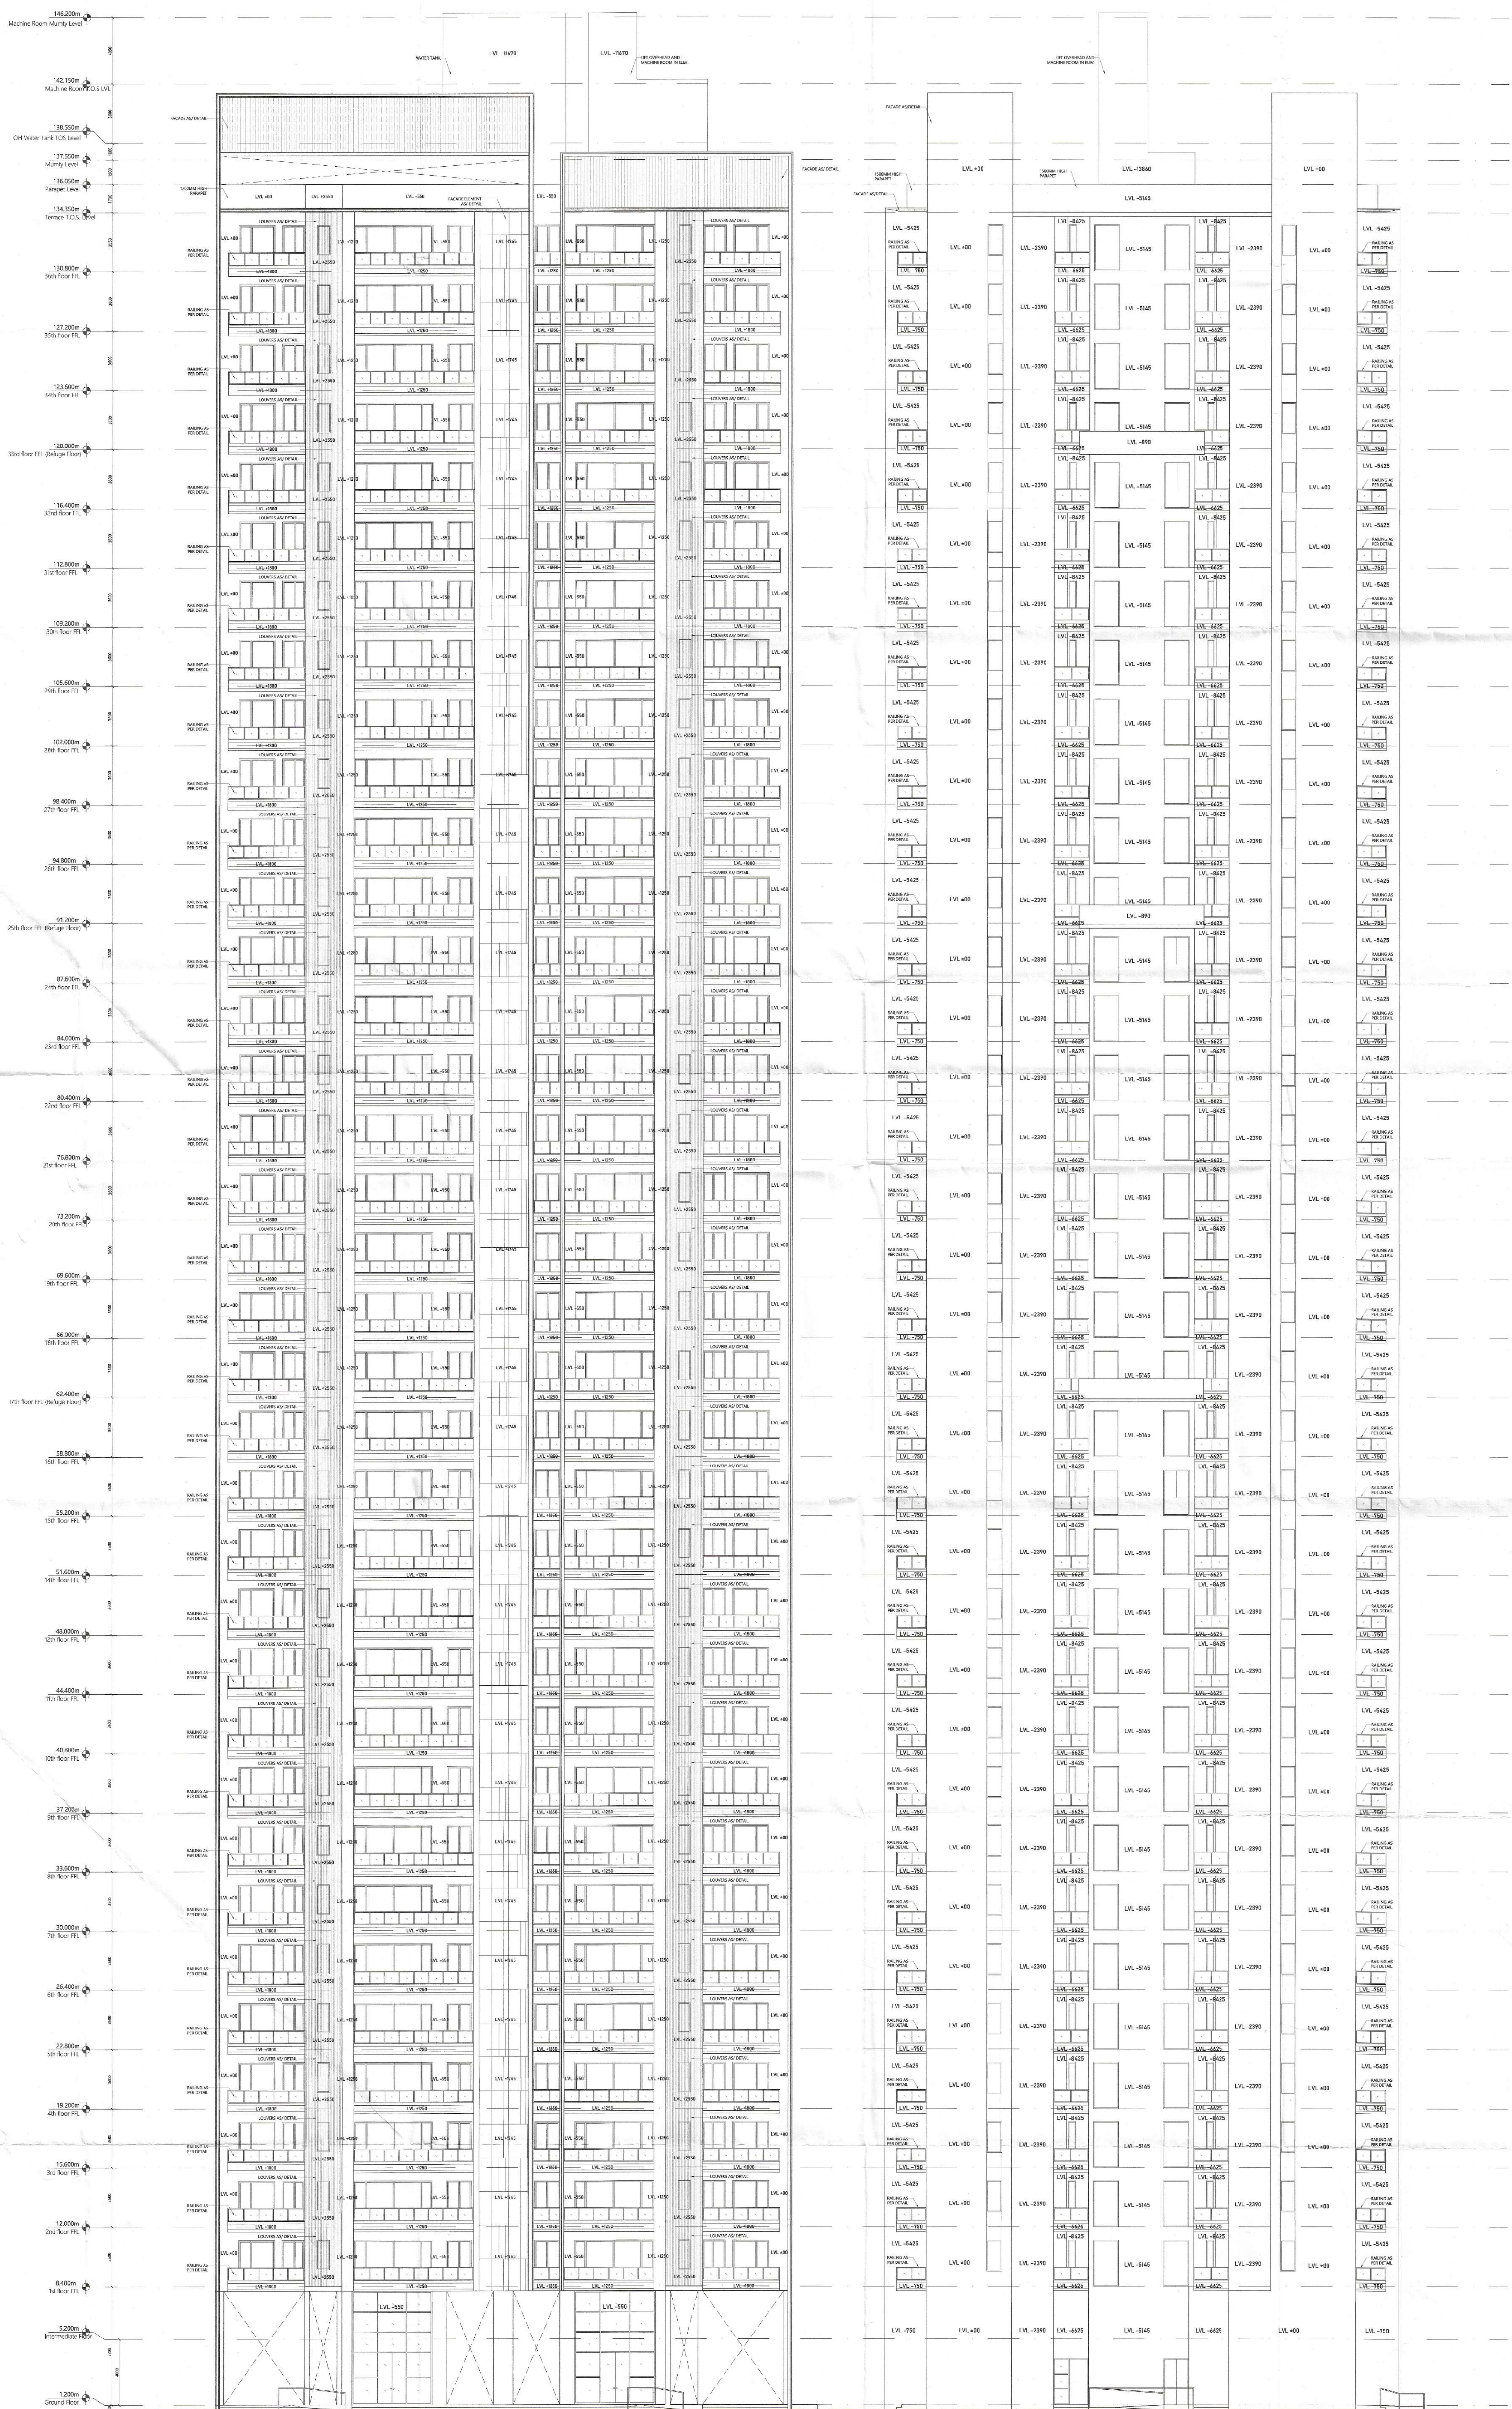

ELEVATION - A

ELEVATION - B

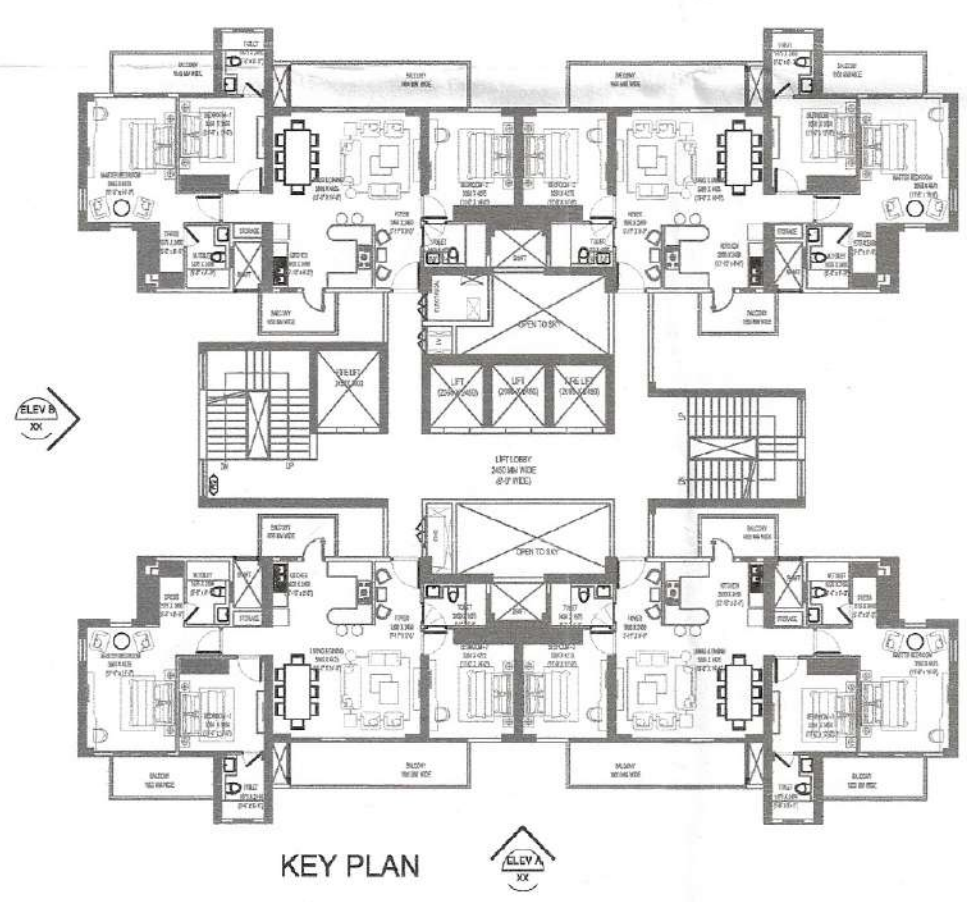

| REFUGE FLOOR LEVELS |            |                                             |
|---------------------|------------|---------------------------------------------|
| S.NO.               | FLOOR      | REFUGE LEVEL FROM EXTERNAL ROAD LEVEL ±0.00 |
| 01                  | 17TH FLOOR | F.F.L. +62400MM                             |
| 02                  | 25TH FLOOR | F.F.L. +91200MM                             |
| 03                  | 33RD FLOOR | F.F.L. +120000MM                            |

Sign & Stamp

S.P. (HQ) S.T.P. (G) C.T.R. (HR)  
Member Secretary Member Chairman  
B.P.A.C. B.P.A.C. B.P.A.C.  
DTP (HQ) ATP (HQ)  
PA. A.P.  
DINE KUMAR PA (HQ)  
JDT (HQ)  
Member B.P.A.C.

SANCTIONED  
MEMO NO. 1908  
DATED: 27-05-2025

NOTE:- ALL TOILETS ARE MECHANICALLY VENTILATED WITH 100% POWER BACKUP

PROJECT :

BUILDINGS PLANS OF PHASE-II & NO PHASE (EWS & NURSERY SCHOOL) PART OF GROUP HOUSING COLONY AREA MEASURING 22.50 ACRES (LICENCE NO.9 OF 2010 DATED 23.01.2010) IN SECTOR-71, GURUGRAM BEING DEVELOPED BY SIGNATURE GLOBAL (INDIA) LTD.

CLIENT :

SIGNATURE GLOBAL INDIA LTD.

ARCHITECT :

Confluence  
NEW DELHI, INDIA

F-1, FIRST FLOOR, MIRA CORPORATE SUITES,  
SHIVRAJ NAGAR Ph: +91-11-28025084 con@confluence.com Member of IBCB  
N.D. - 65, INDIA Ph: +91-11-40564788 www.confluence.com ISO - 9001:2000  
architecture urban design hospitality interiors

CLIENT'S SIGN & STAMP

ARCHITECT'S SIGN & STAMP

Signature Global (India) Limited  
Director/Authorized Signatory



DRAWING TITLE

TOWER 11,12  
ELEVATION-A & ELEVATION-B

SCALE

1:150

NORTH

DRAWING NO.

30