

STP (H)
Member Secretary
B.P.A.C.

STP (G)
Member
B.P.A.C.

CTP (H)
Chairman
B.P.A.C.


DTP (H)
ATP (H)

J.D. PA. A.T.P.

DINESH KUMAR
PA (H)


SANCTIONED
TO BE READ WITH THIS OFFICE
MEMO NO. 190/8
DATED: 27-05-2025

J.D. (H)
Member
B.P.A.C.

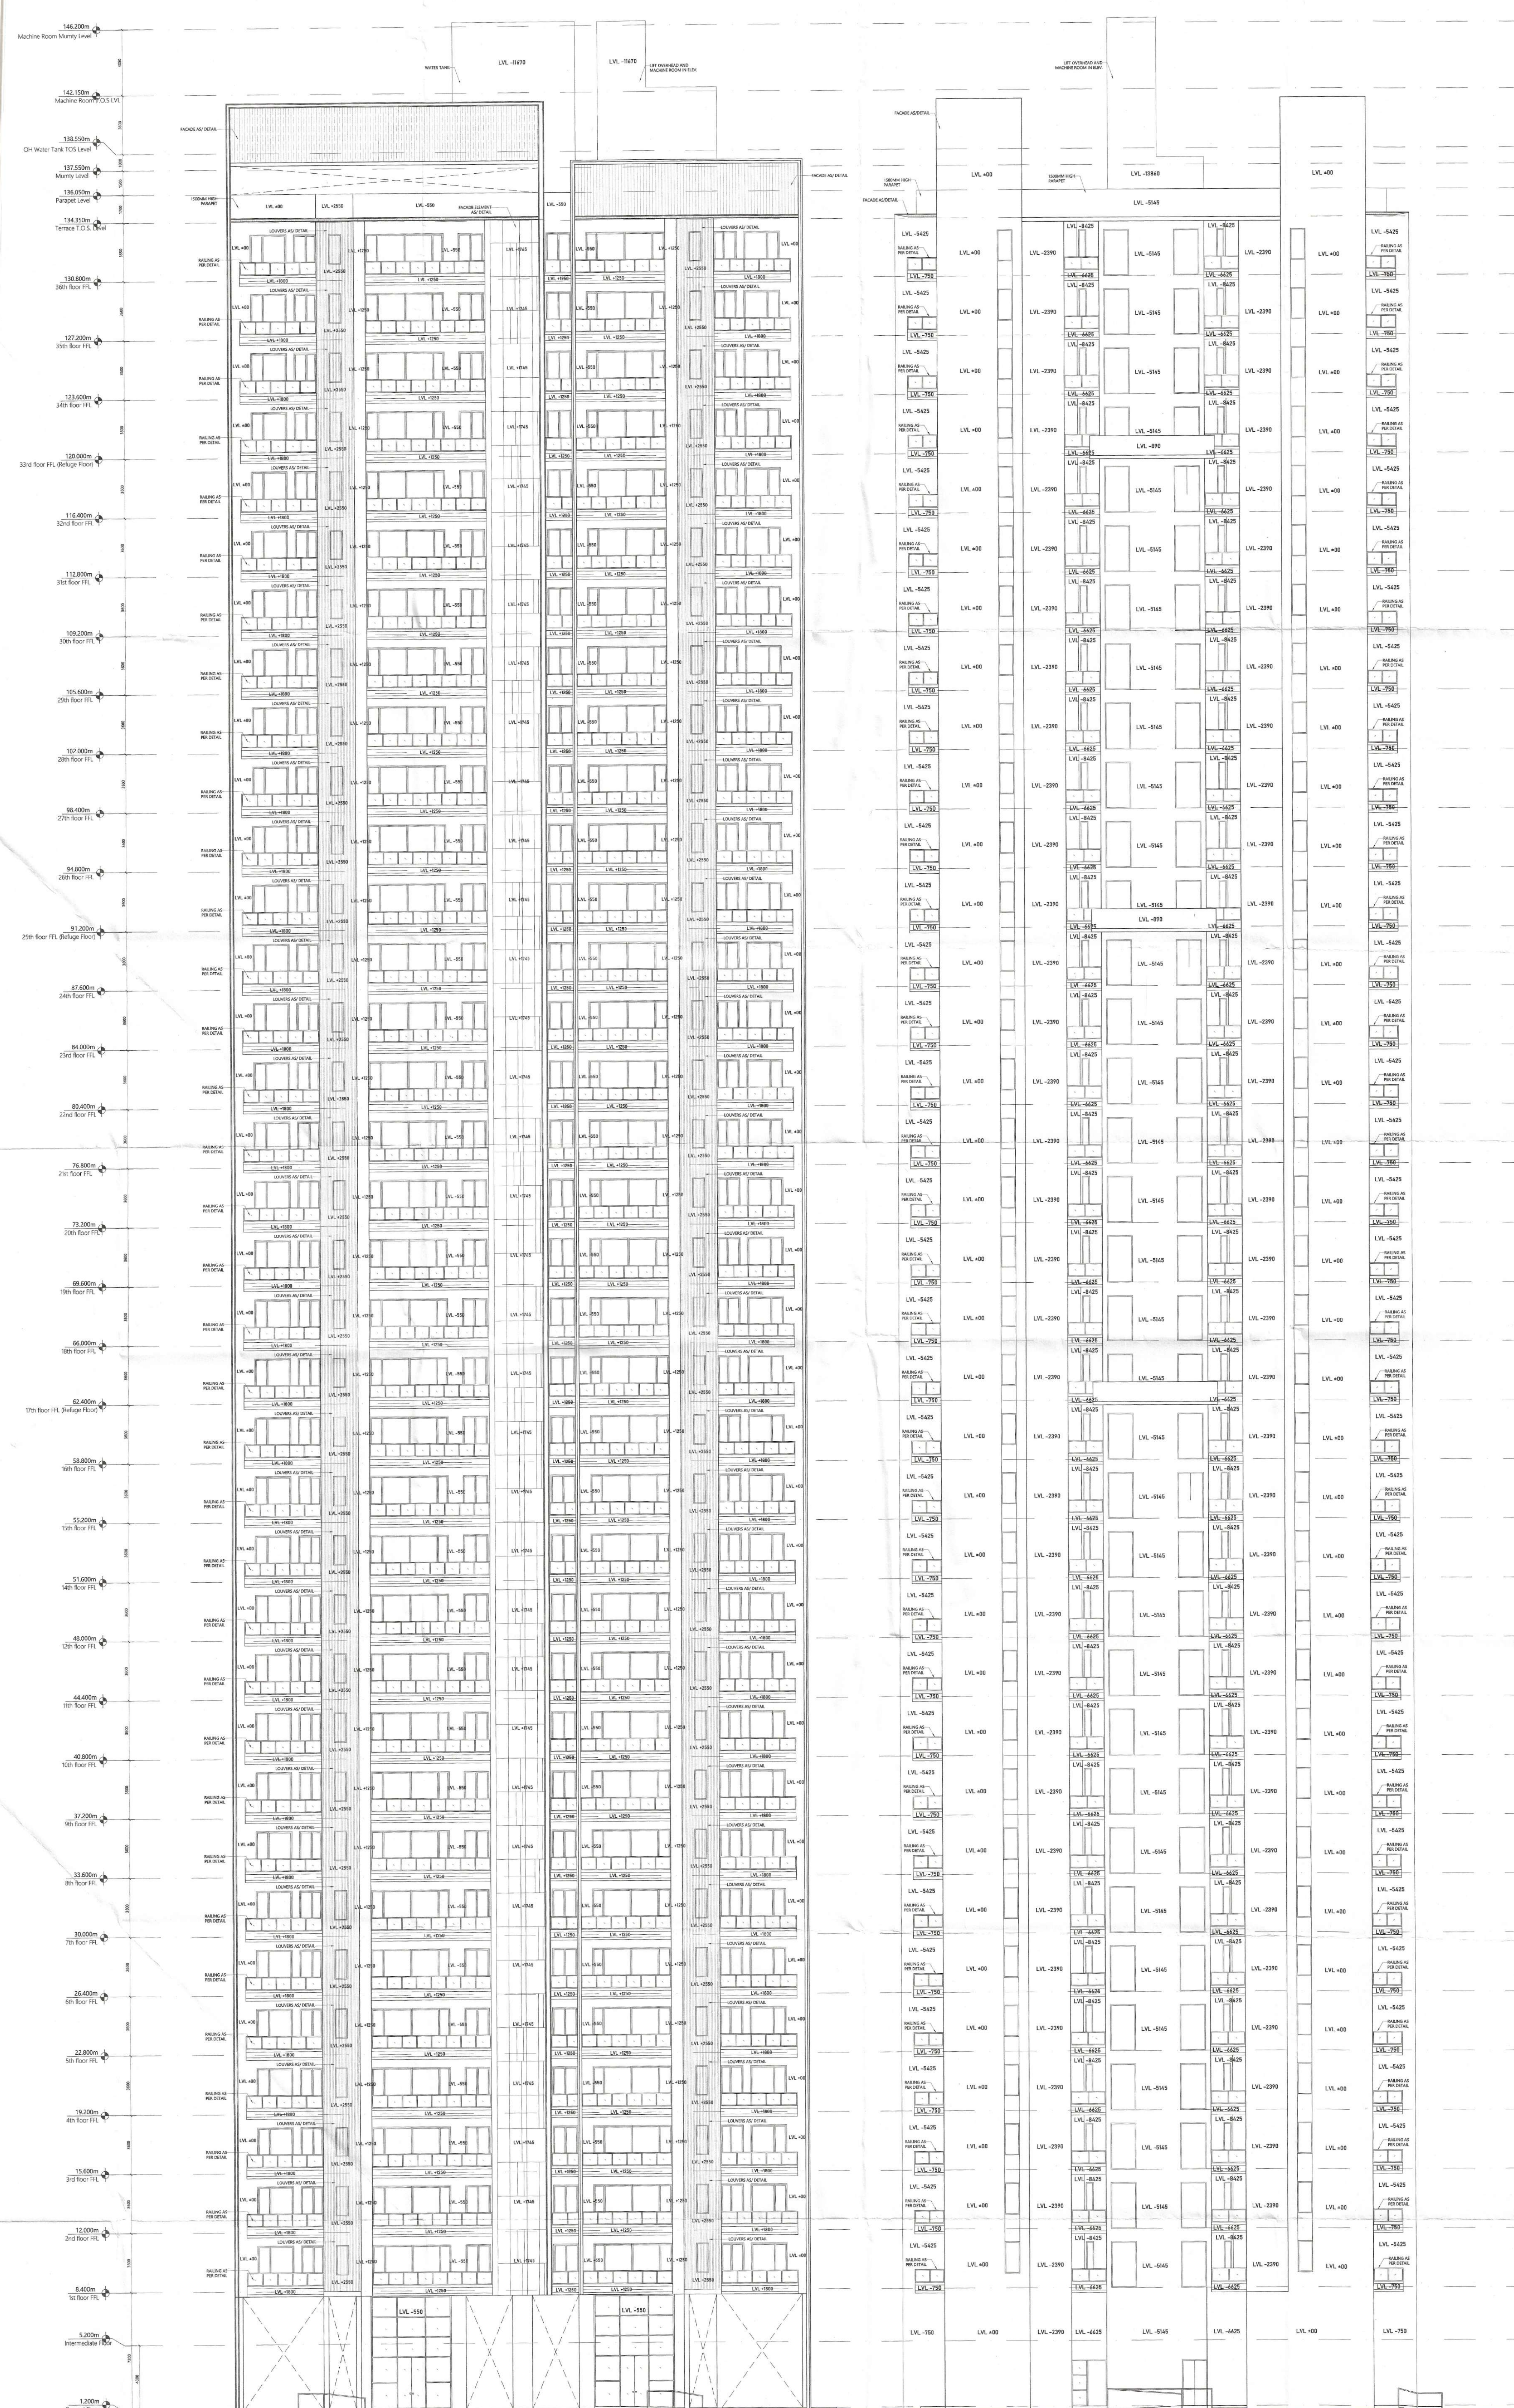

ELEVATION - A

ELEVATION - B

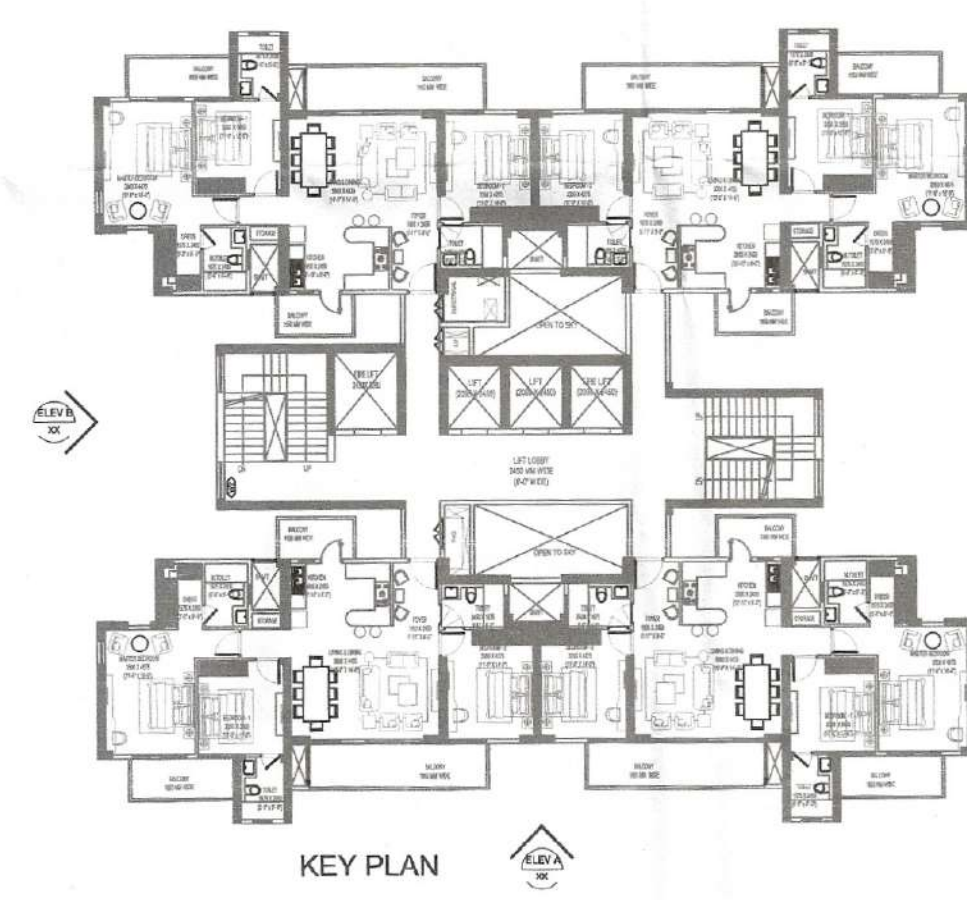

KEY PLAN

NOTE:- ALL TOILETS ARE MECHANICALLY VENTILATED WITH 100% POWER BACKUP

PROJECT:
BUILDINGS PLANS OF PHASE-II & NO PHASE (EWS & NURSERY SCHOOL) PART OF GROUP HOUSING COLONY AREA MEASURING 22.50 ACRES (LICENCE NO.9 OF 2010 DATED 23.01.2010) IN SECTOR-71, GURUGRAM BEING DEVELOPED BY SIGNATURE GLOBAL (INDIA) LTD.

CLIENT:
SIGNATURE GLOBAL INDIA LTD.

ARCHITECT:
Confluence
NEW DELHI, INDIA
F-1, FIRST FLOOR, MIRA CORPORATE SUITES, ISHWAR NAGAR Ph +91-11-2625564 con@confluence.com Member of IGBC N.D. - IN. INDIA Ph +91-11-42564786 www.confluence.com ISO-9001:2000 architecture urban design hospitality interiors

CLIENT'S SIGN & STAMP
Director/Authorized Signatory

ARCHITECT'S SIGN & STAMP
NEW DELHI

DRAWING TITLE
TOWER 14
ELEVATION-A & ELEVATION-B

SCALE
1:150

NORTH

DRAWING NO.
35

REFUGE FLOOR LEVELS		
S.NO	FLOOR	REFUGE LEVEL FROM EXTERNAL ROAD LEVEL +0.00
01	17TH FLOOR	F.F.L.+82400MM F.F.L.+81500MM
02	25TH FLOOR	F.F.L.+91200MM F.F.L.+90300MM
03	33RD FLOOR	F.F.L.+120000MM F.F.L.+119100MM