
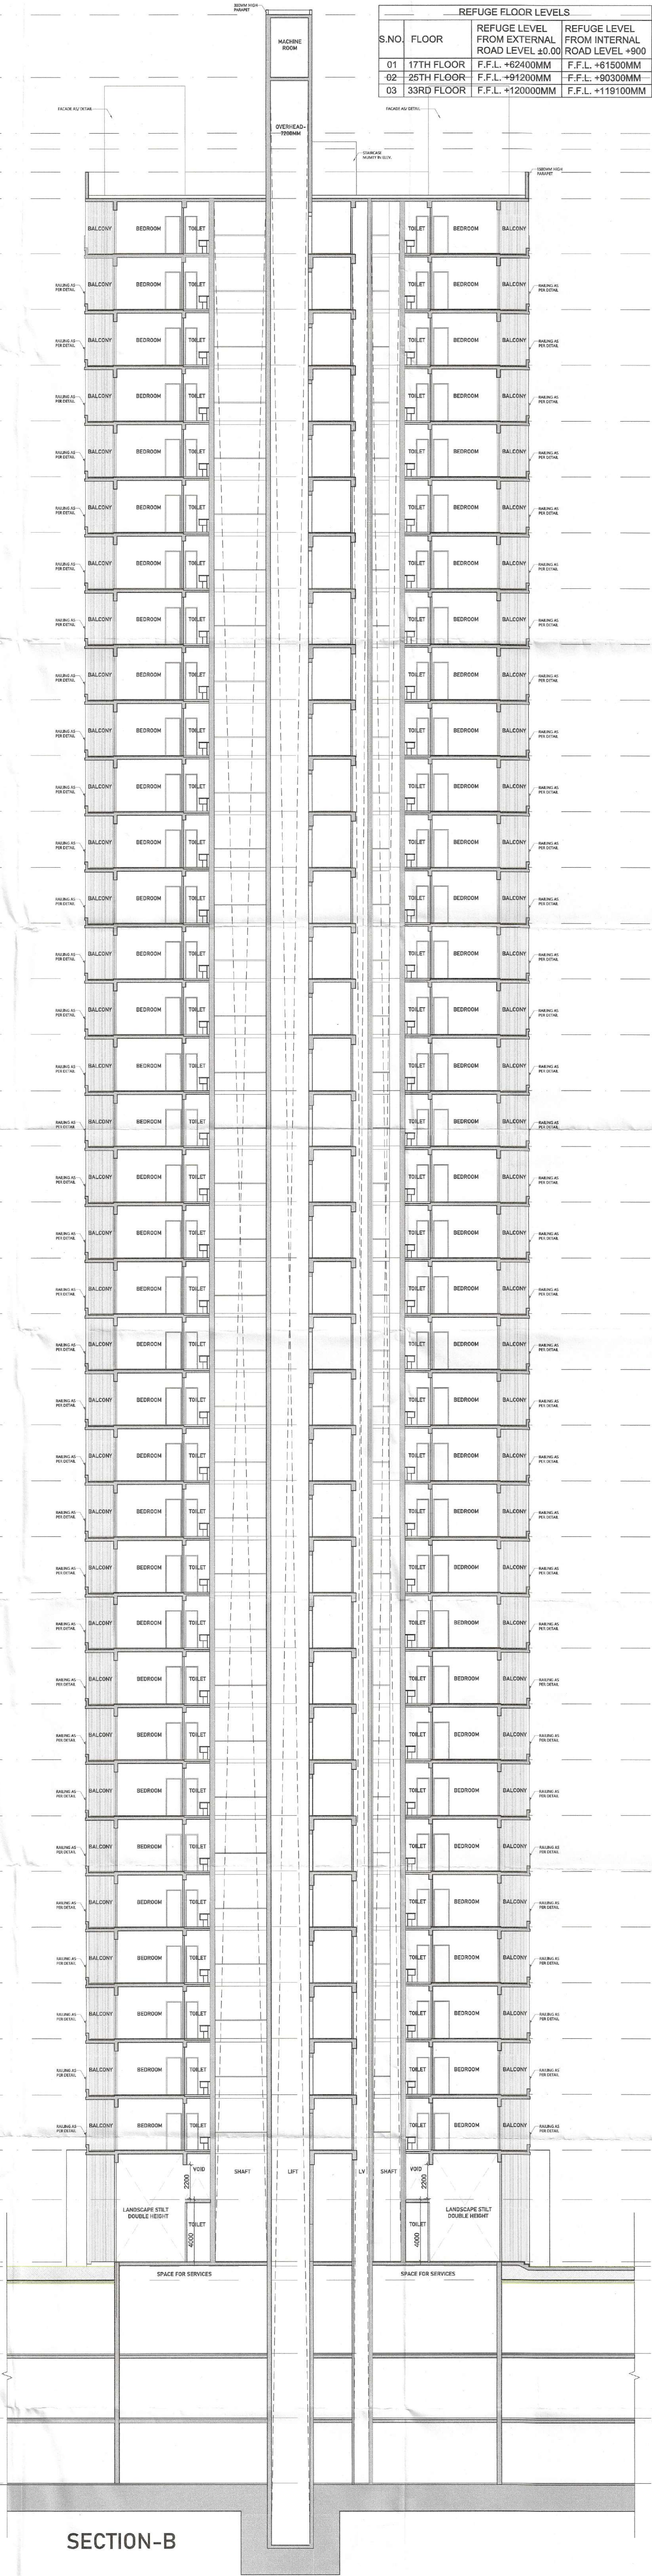


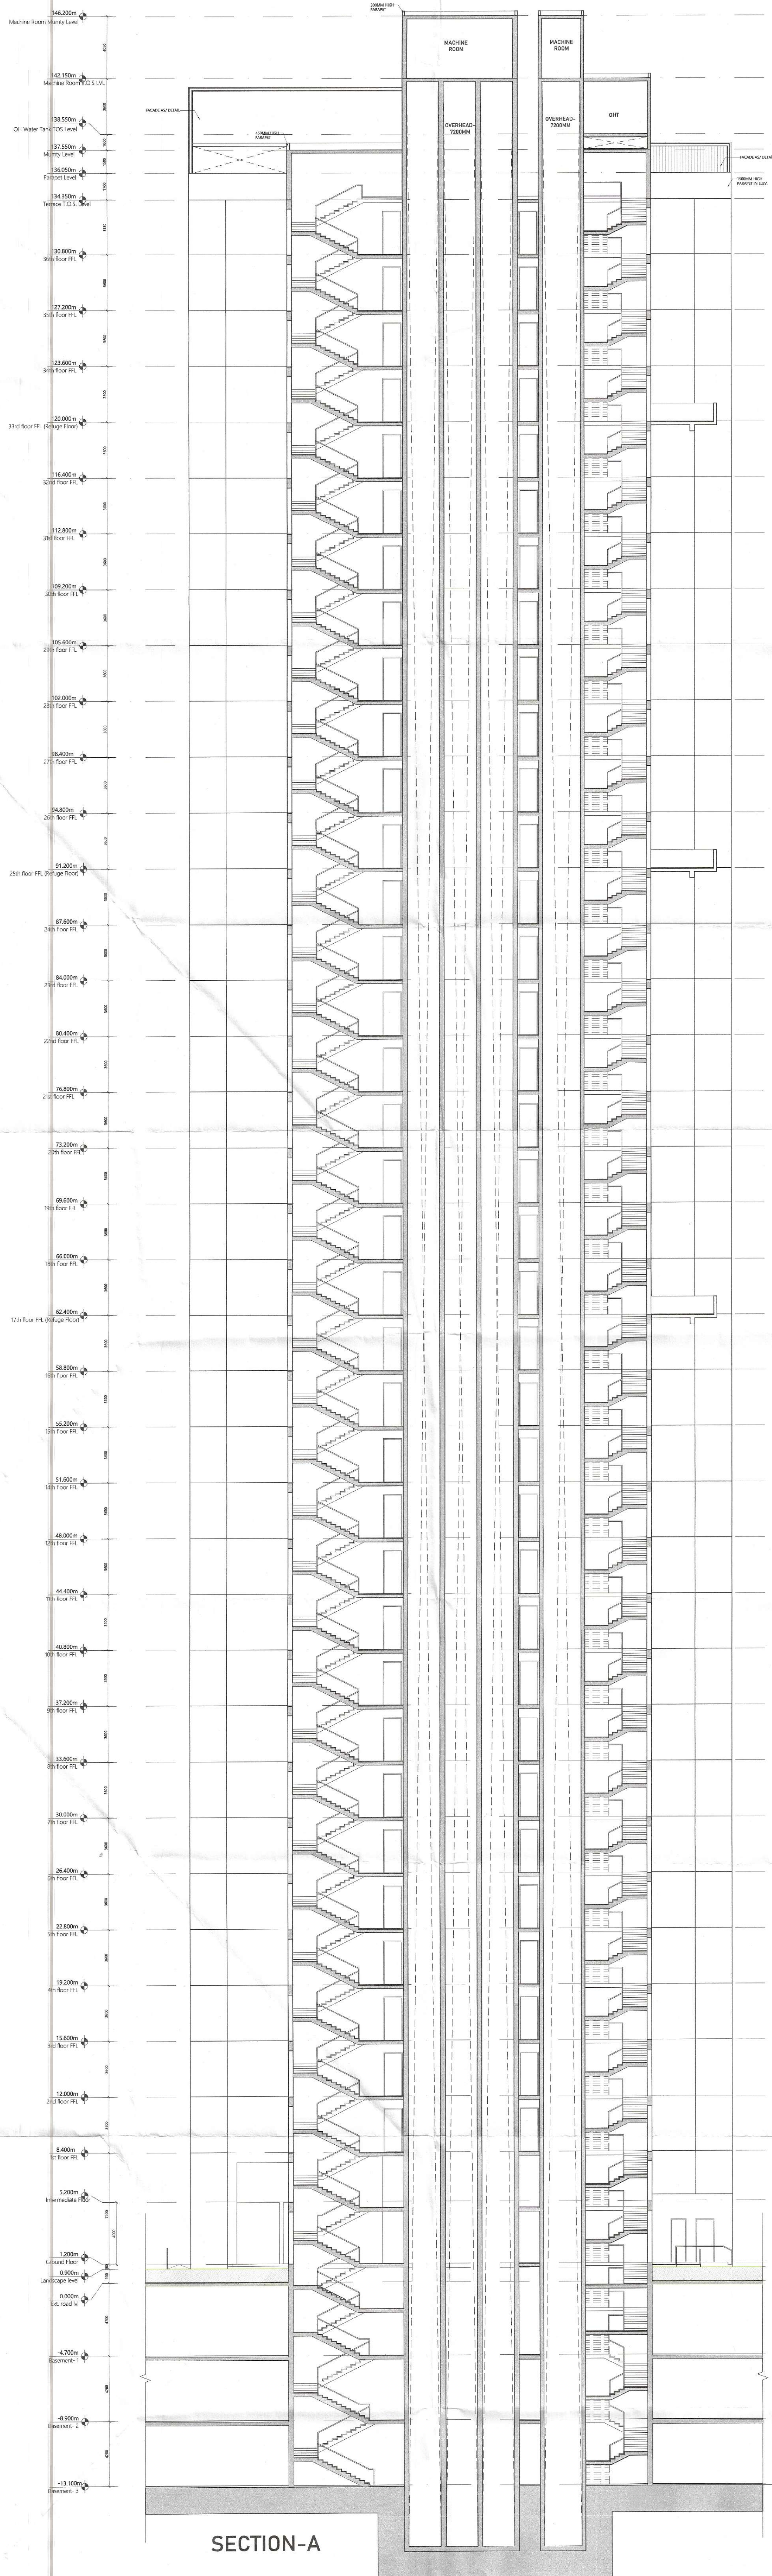

REFUGE FLOOR LEVELS		
S.NO.	FLOOR	REFUGE LEVEL FROM EXTERNAL ROAD LEVEL +0.00
01	17TH FLOOR	F.F.L. +02400MM
02	25TH FLOOR	F.F.L. +91200MM
03	33RD FLOOR	F.F.L. +120000MM

Sign & Stamp

Sanctioned
TO BE READ WITH THIS OFFICE
MEMO NO. 19018
DATED: 21-05-2025

Member Secretary
B.P.A.C.

Member
B.P.A.C.

Chairman
B.P.A.C.

DTP(HQ)

ATP(HQ)


PA

AVP

ONGEESH KUMAR
PA(HQ)

JOINT (HQ)
M. of
B.P.A.C.

KEY PLAN

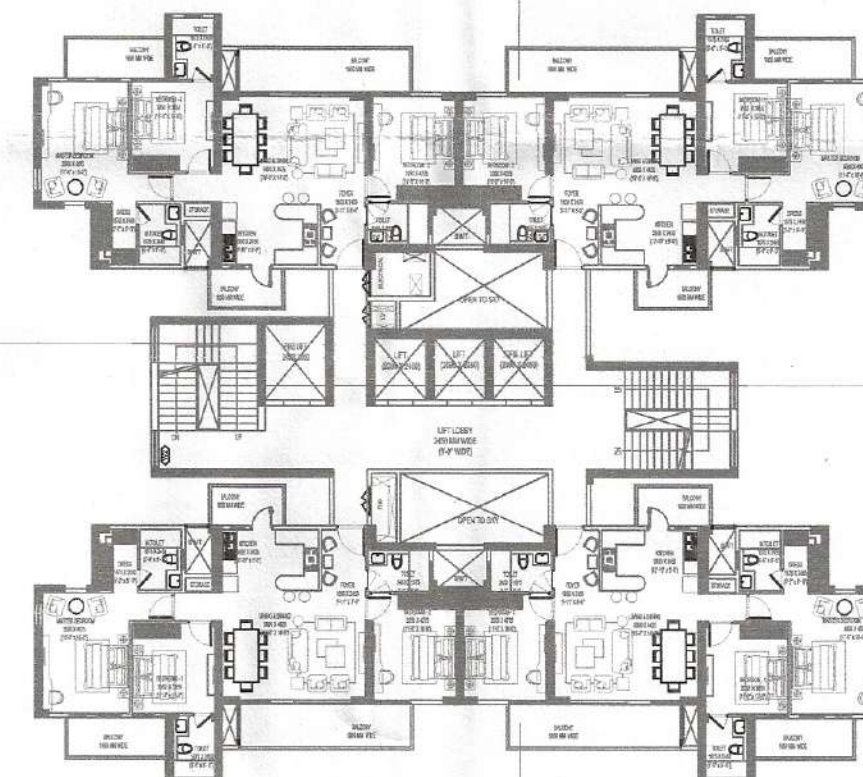

NOTE:- ALL TOILETS ARE MECHANICALLY VENTILATED WITH 100% POWER BACKUP

PROJECT :

BUILDINGS PLANS OF PHASE-II & NO PHASE (EWS & NURSERY SCHOOL) PART OF GROUP HOUSING COLONY AREA MEASURING 22.50 ACRES (LICENCE NO.9 OF 2010 DATED 23.01.2010) IN SECTOR-71, GURUGRAM BEING DEVELOPED BY SIGNATURE GLOBAL (INDIA) LTD.

CLIENT :

SIGNATURE GLOBAL INDIA LTD.

ARCHITECT :

Confluence
NEW DELHI, INDIA
F-1, FIRST FLOOR, MIRA CORPORATE SUITES,
ISHWAR NAGAR, Ph: +91-11-26565661, con@confluence.com Member of IBCB
N.D. - 65, INDIA Ph: +91-11-45564788, www.confluence.com ISO - 9001:2000
architecture urban design hospitality interiors

CLIENT'S SIGN & STAMP

For Signature Global (India) Limited
Director/Authorized Signatory

ARCHITECT'S SIGN & STAMP

ARCHITECT'S SIGNATURE
NEW DELHI

DRAWING TITLE

TOWER 14
SECTION-A & SECTION-B

SCALE

1:150

NORTH

DRAWING NO.

36