


ACPL Design Ltd
Architects
Planning
ISO 9001:2008
ACPL Design Ltd
Architects
Planning
ISO 9001:2008
ACPL Design Ltd
Architects
Planning
ISO 9001:2008

Area Statement Summary - 2


S.No.	Area Statement Summary - 2	In Acres	In Sqm.
1	Land Area under License No. 17 of 2019 dated 13.02.2019	1.2775	3256.37

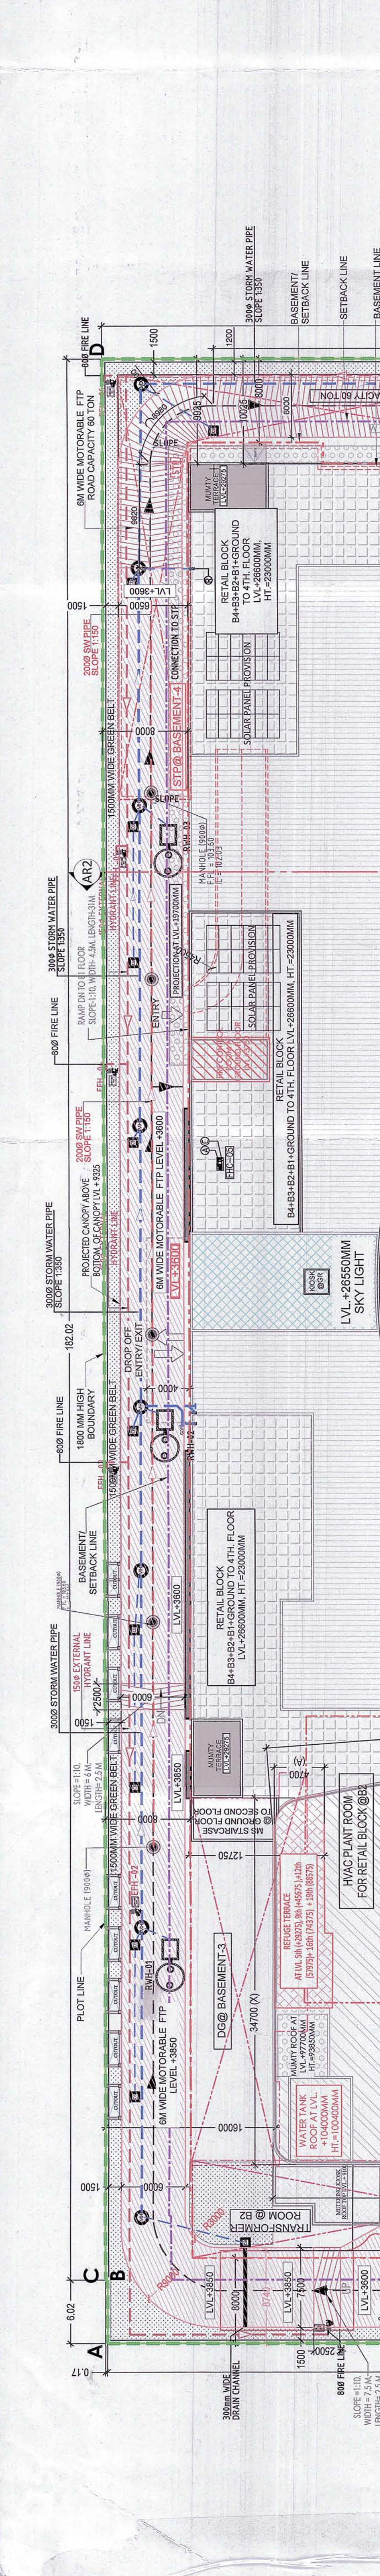

NOTES:-
1. ALL DRAWING ARE TO BE READ ONLY AND NOT TO BE SCALED.
2. ALL DIMENSIONS ARE IN MM UNLESS MENTIONED.
3. BASEMENT ARE MECHANICALLY VENTILATED ONLY.
4. STRUCTURAL SYSTEM BEAM-COLUMN SYSTEM.
5. ALL FLOOR PLANS AND BASEMENTS HAVE AUTOMATIC SPRINKLER SYSTEM FOR FIRE FIGHTING.
6. GATE AND BOUNDARY WALL AS PER STANDARD DETAIL.
7. COMPLETE BUILDING WILL BE CENTRALIZED AIR CONDITIONED AND MECHANICALLY VENTILATED WITH 100% POWER BACKUP
PROJECT

AREA STATEMENT SUMMARY - 1

S.No.	Area Statement Summary - 1	In Acres	In Sqm.
1	Land Area under License No. 17 of 2019 dated 13.02.2019	1.2775	3256.37

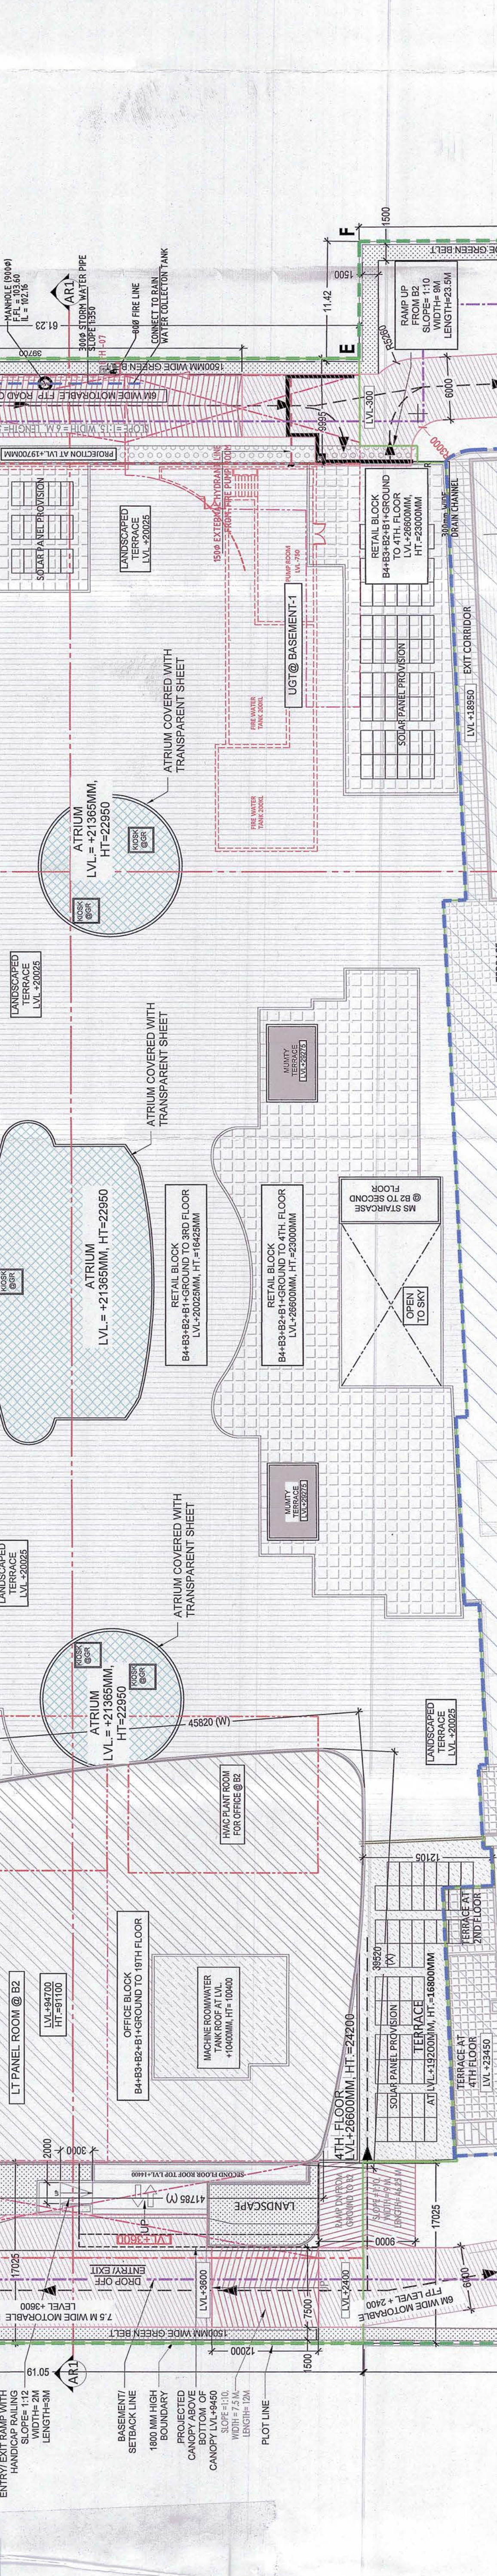

REVISE BUILDING PLAN FOR SETTING UP OF COMMERCIAL COLONY OVER AN AREA MEASURING 8.9375 ACRES (LICENCE NO. 17 OF 2020 DATED 13.02.2020 AND LICENCE NO. 150 OF 2022 DATED 28.09.2022) IN THE COMMERCIAL BELT OF SECTOR 68, GURUGRAM BEING DEVELOPED BY REACH PROMOTERS PVT. LTD.)

AREA STATEMENT SUMMARY - 1

S.No.	Area Statement Summary - 1	In Acres	In Sqm.
1	Land Area under License No. 17 of 2019 dated 13.02.2019	1.2775	3256.37



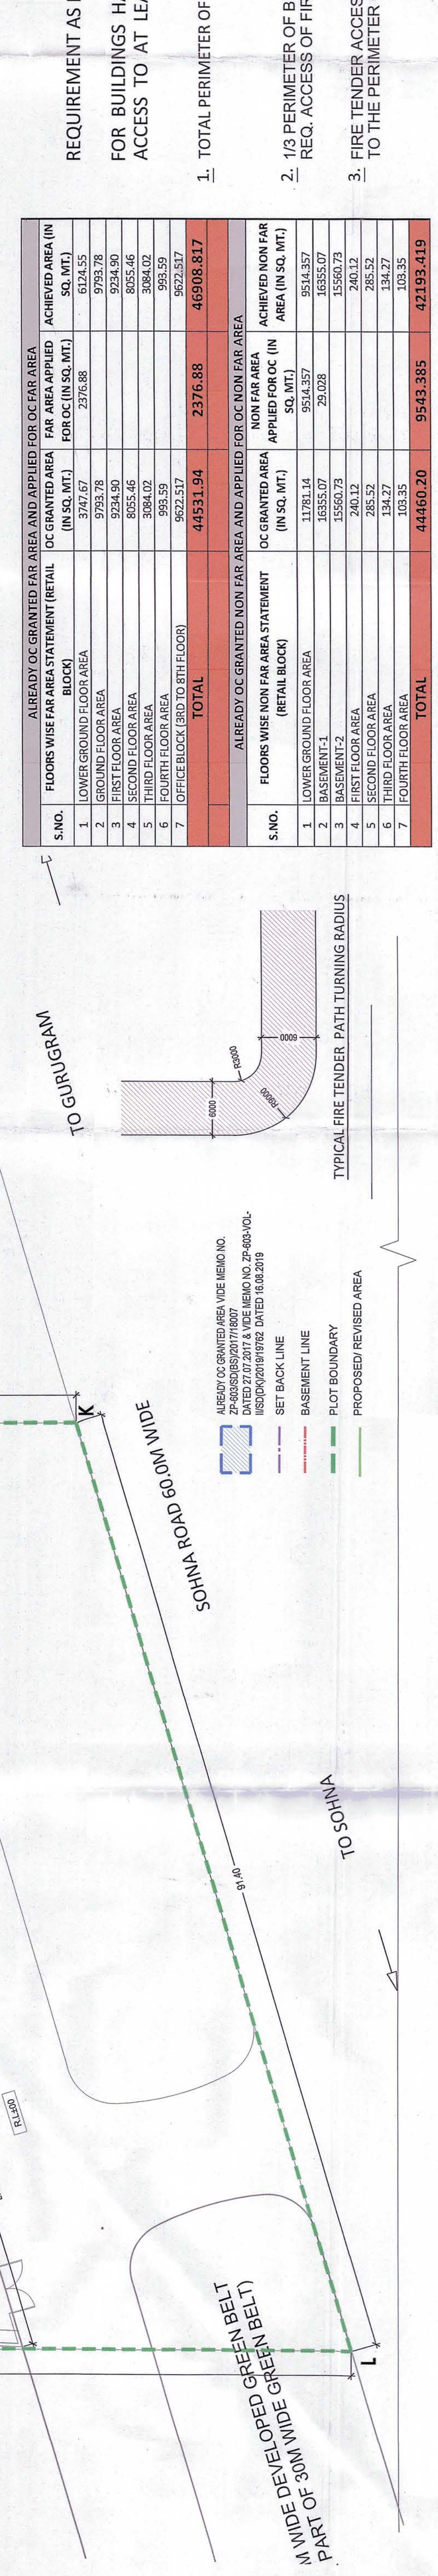

REVISE BUILDING PLAN FOR SETTING UP OF COMMERCIAL COLONY OVER AN AREA MEASURING 8.9375 ACRES (LICENCE NO. 17 OF 2020 DATED 13.02.2020 AND LICENCE NO. 150 OF 2022 DATED 28.09.2022) IN THE COMMERCIAL BELT OF SECTOR 68, GURUGRAM BEING DEVELOPED BY REACH PROMOTERS PVT. LTD.)