

COUNT.	TYPE	COUNT.	TOTAL NOS.
	SINGLE CAR PARK (2500X5000)	04	04
	SINGLE CAR & PUZZLE PARK (2500X5000)	112	
	PUZZLE CAR PARK (2500X5000)		
	STACK CAR PARK (2500X5000)	132	264
PROPOSED CAR PARKING			380 CARS

SCHEDULE OF DOOR WINDOW				
S.NO	TYPE	SIZE	SILL	LINTEL
1.	FD1	2000X2400	00	2400
2.	FD2	1200X2400	00	2400
3.	D1	2000X2400	00	2400
4.	D2	1200X2400	00	2400
5.	D3	1000X2400	00	2400
6.	FDH	3000X2400	00	2400
7.	FDH2	1500X2400	00	2400
8.	FD1	3000X3000	00	2400
9.	RS1 (FINE RATED)	600X3000	00	2400
10.	RS1 (FINE RATED)	4000X3000	00	2400
11.	SD1	2000X2400	00	2400
12.	GD1	2400X3000	00	3000
13.	GD2	2000X2400	00	2400

PLUMBING LEGEND	
(A)	110 OD SOIL PIPE
(B)	110 OD WASTE PIPE
(C)	63 OD SOIL PIPE
(D)	40 OD WASTE PIPE
(E)	50 OD SOIL PIPE

1. ALL DRAWING ARE TO BE READ ONLY AND NOT TO BE SCALED.
2. ALL DIMENSIONS ARE IN MM UNLESS MENTIONED.
3. STRUCTURES ARE MECHANICALLY VENTILATED ONLY.
4. BASEMENT SYSTEM BEAM- COLUMN SYSTEM.
5. SITE AREA IS AS PER APPROVED ZONING PLAN.
6. SPALLS SYSTEM AND FIRE FIGHTING HAVE AUTOMATIC
7. GATE AND BOUNDARY WALL BE CENTRALIZED AIR
8. COMPLETE BUILDING WALL BE CENTRALIZED AIR
9. CONDITIONED AND MECHANICALLY VENTILATED WITH 100% POWER BACKUP.

PROJECT

REVISE BUILDING PLAN FOR SETTING UP OF COMMERCIAL COLONY OVER AN AREA MEASURING 8.9375 ACRES (LICENCE NO. 17 OF 2010 DATED 13.02.2010 AND LICENCE NO. 150 OF 2022 DATED 28.09.2022) IN THE COMMERCIAL BELT OF SECTOR 68, GURUGRAM BEING DEVELOPED BY REACH PROMOTERS PVT. LTD.

ARCHITECTS

ACPL

ACPL Design Ltd
www.acplonline.com
E-24 South Extension 7-1+91 11 24622185
New Delhi 110049, India +91 11 24646709
C. Subramanian@acplonline.com

... This is a "PROVISIONAL BUILDING PLAN" approved only for the purpose of inviting

S.T.P (HQ) Member Secretary RPAC
 S.T.P (HQ) Member RPAC
 C.T.P (H- Chairman BPAC.

✓

7

JD. PA. A.V.P.

JOY (T)
MEMBER

ARCHITECT'S SEAL & SIGNATURE	OWNER'S SEAL & SIGNATURE
------------------------------	--------------------------

PR GARG


Checked and found ok for Public Health

in forwarding letter No. 68/04 DE 04/03/2004

Superintending Engineer (HQ)
for Chief Engineer-I
HSVP, Panchkula

4 2

--	--

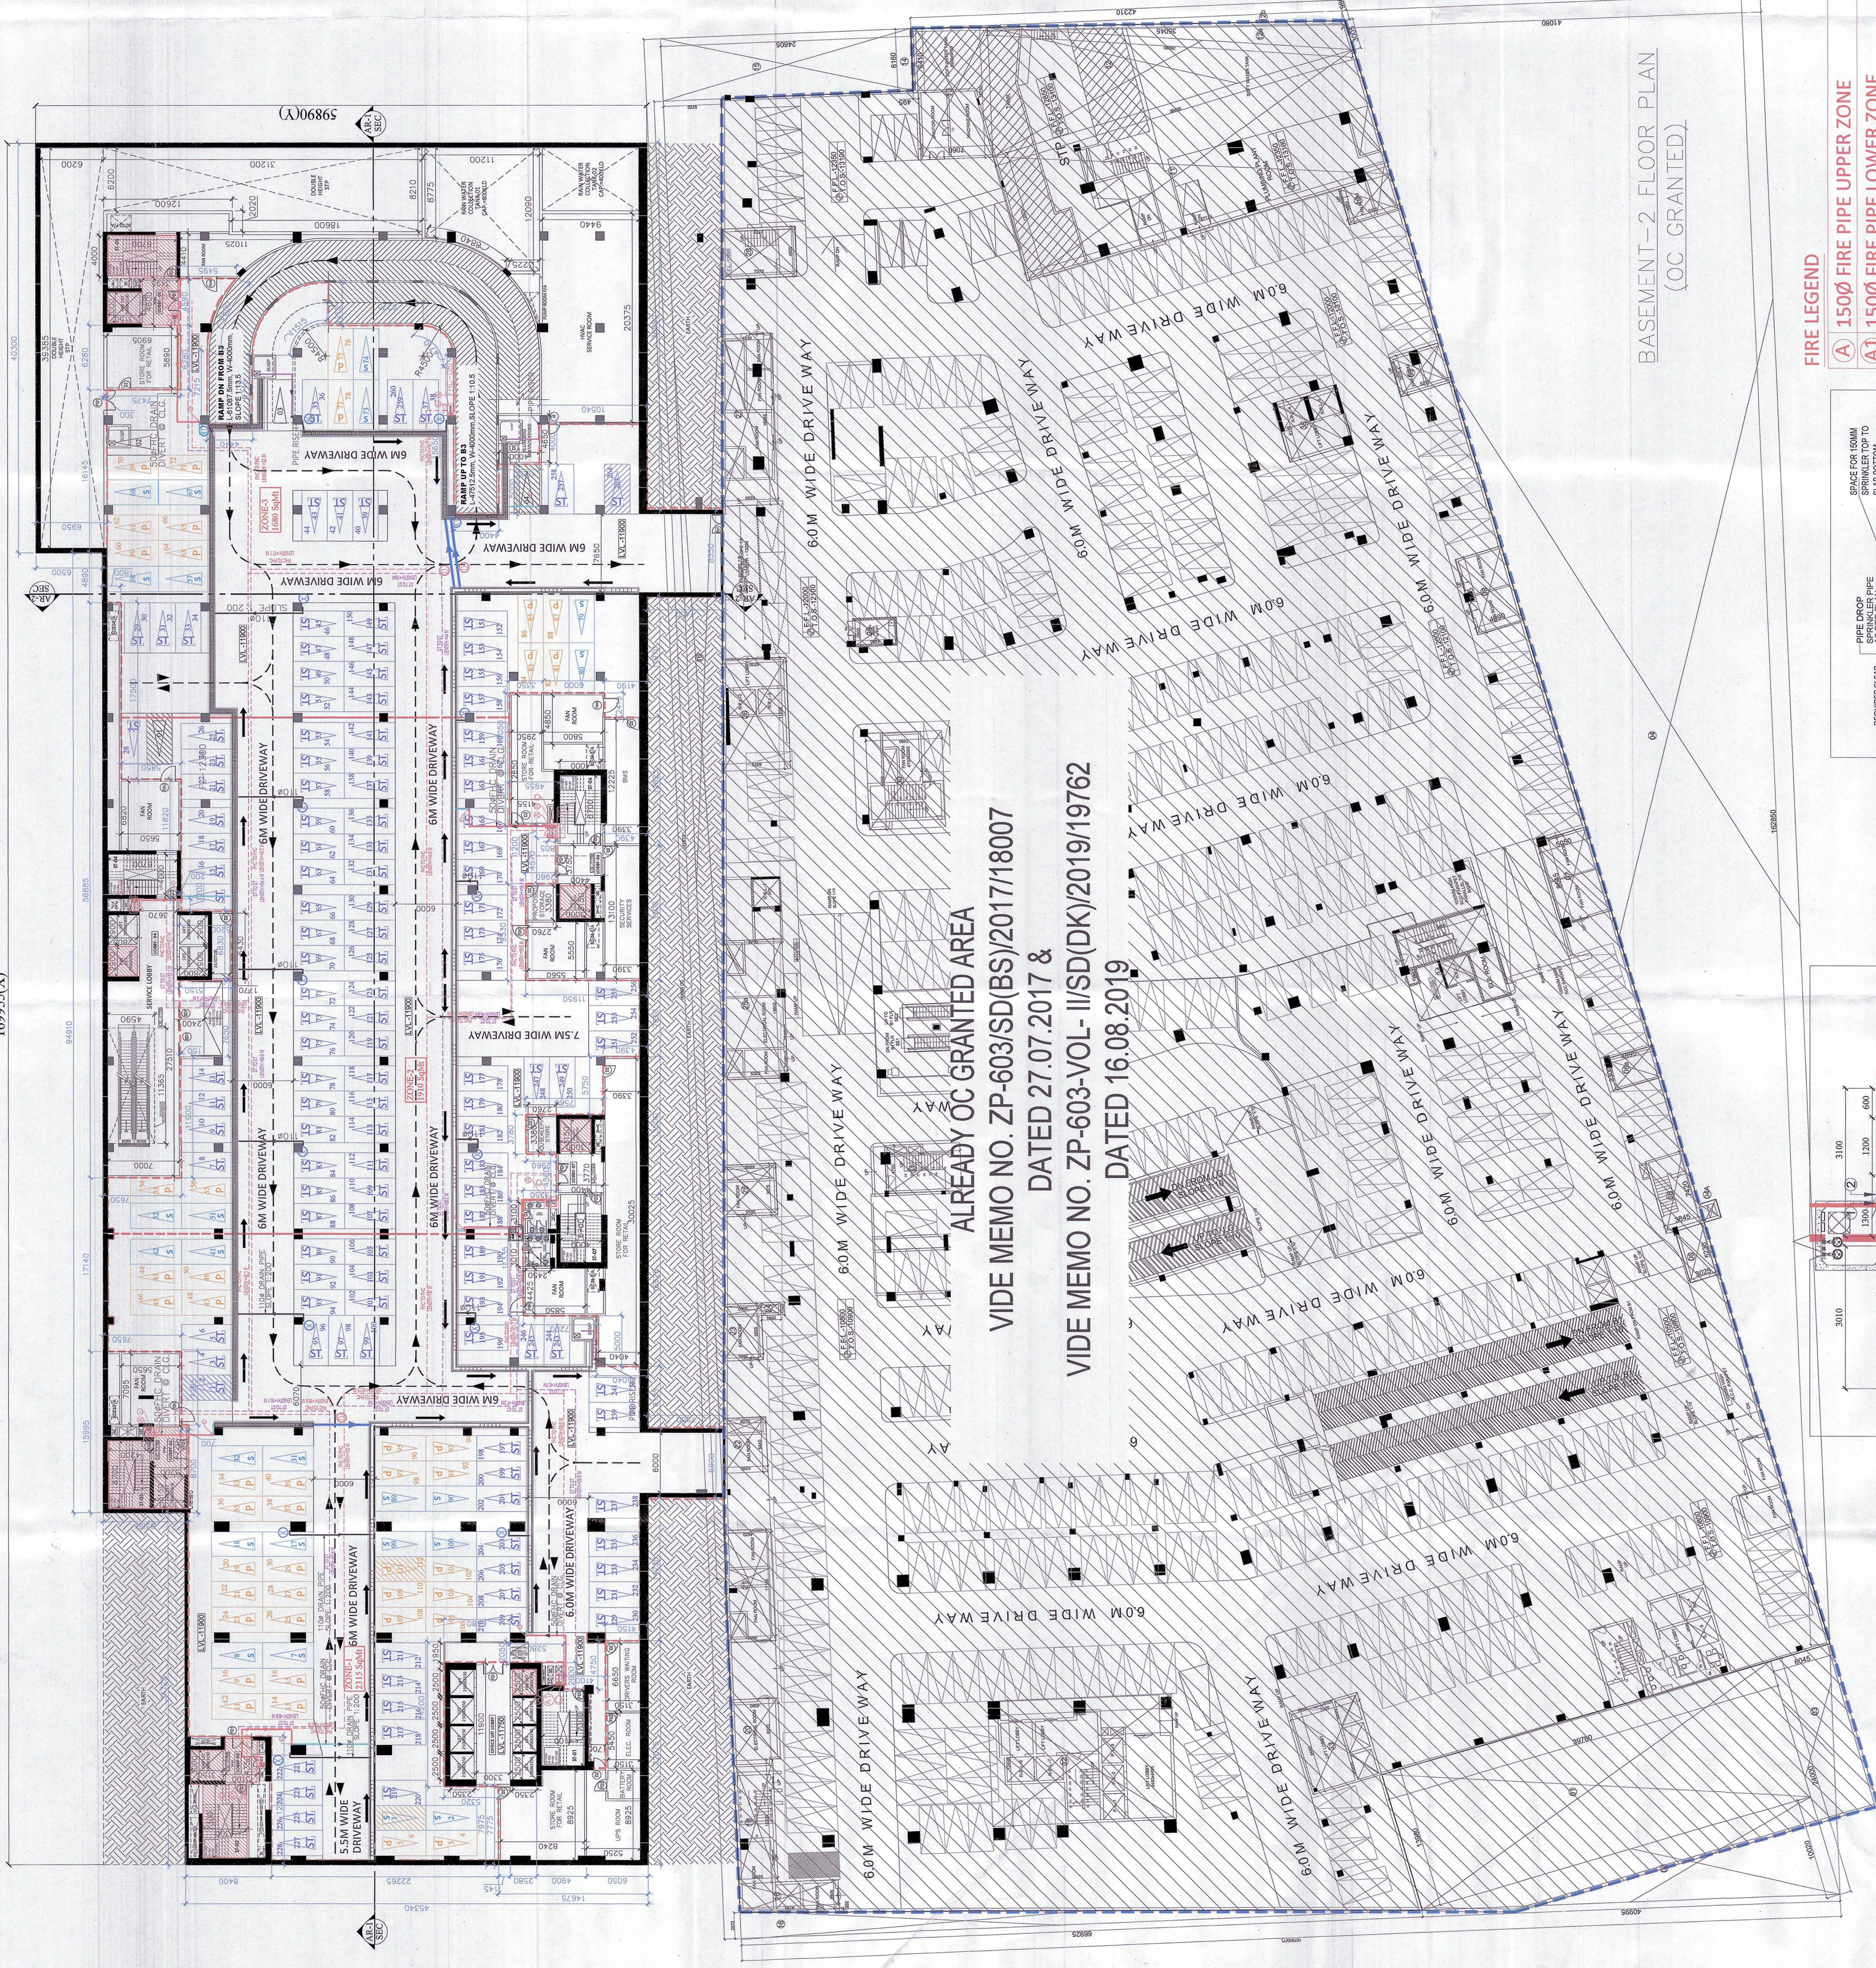

ALREADY OC GRANTED AREA
VIDE MEMO NO. ZP-603/SD(BS)/2017/18007
DATED 27.07.2017 &
VIDE MEMO NO. ZP-603-VOL- II/SD(DK)/2019/19
DATED 16.08.2019

BASEMENT-2 FLOOR PLAN
(OC GRANTED)

FIRE | LEGEND

(A) 150Ø FIRE PIPE UPPER ZONE
 (A1) 150Ø FIRE PIPE LOWER ZONE
 (B) 150Ø SPRINKLER PIPE UPPER ZONE
 (B1) 150Ø SPRINKLER PIPE LOWER ZONE
 (B2) 150Ø ALTERNATE RISER UPPER ZONE
 (B3) 150Ø ALTERNATE RISER LOWER ZONE
 (C) 80Ø DRAIN PIPE

BASEMENT-04 FLOOR PLAN

TOILET-B4

NOTE:- 1. FHC TO FHC DISTANCE PROVIDED MAXIMUM AT 45 M.