


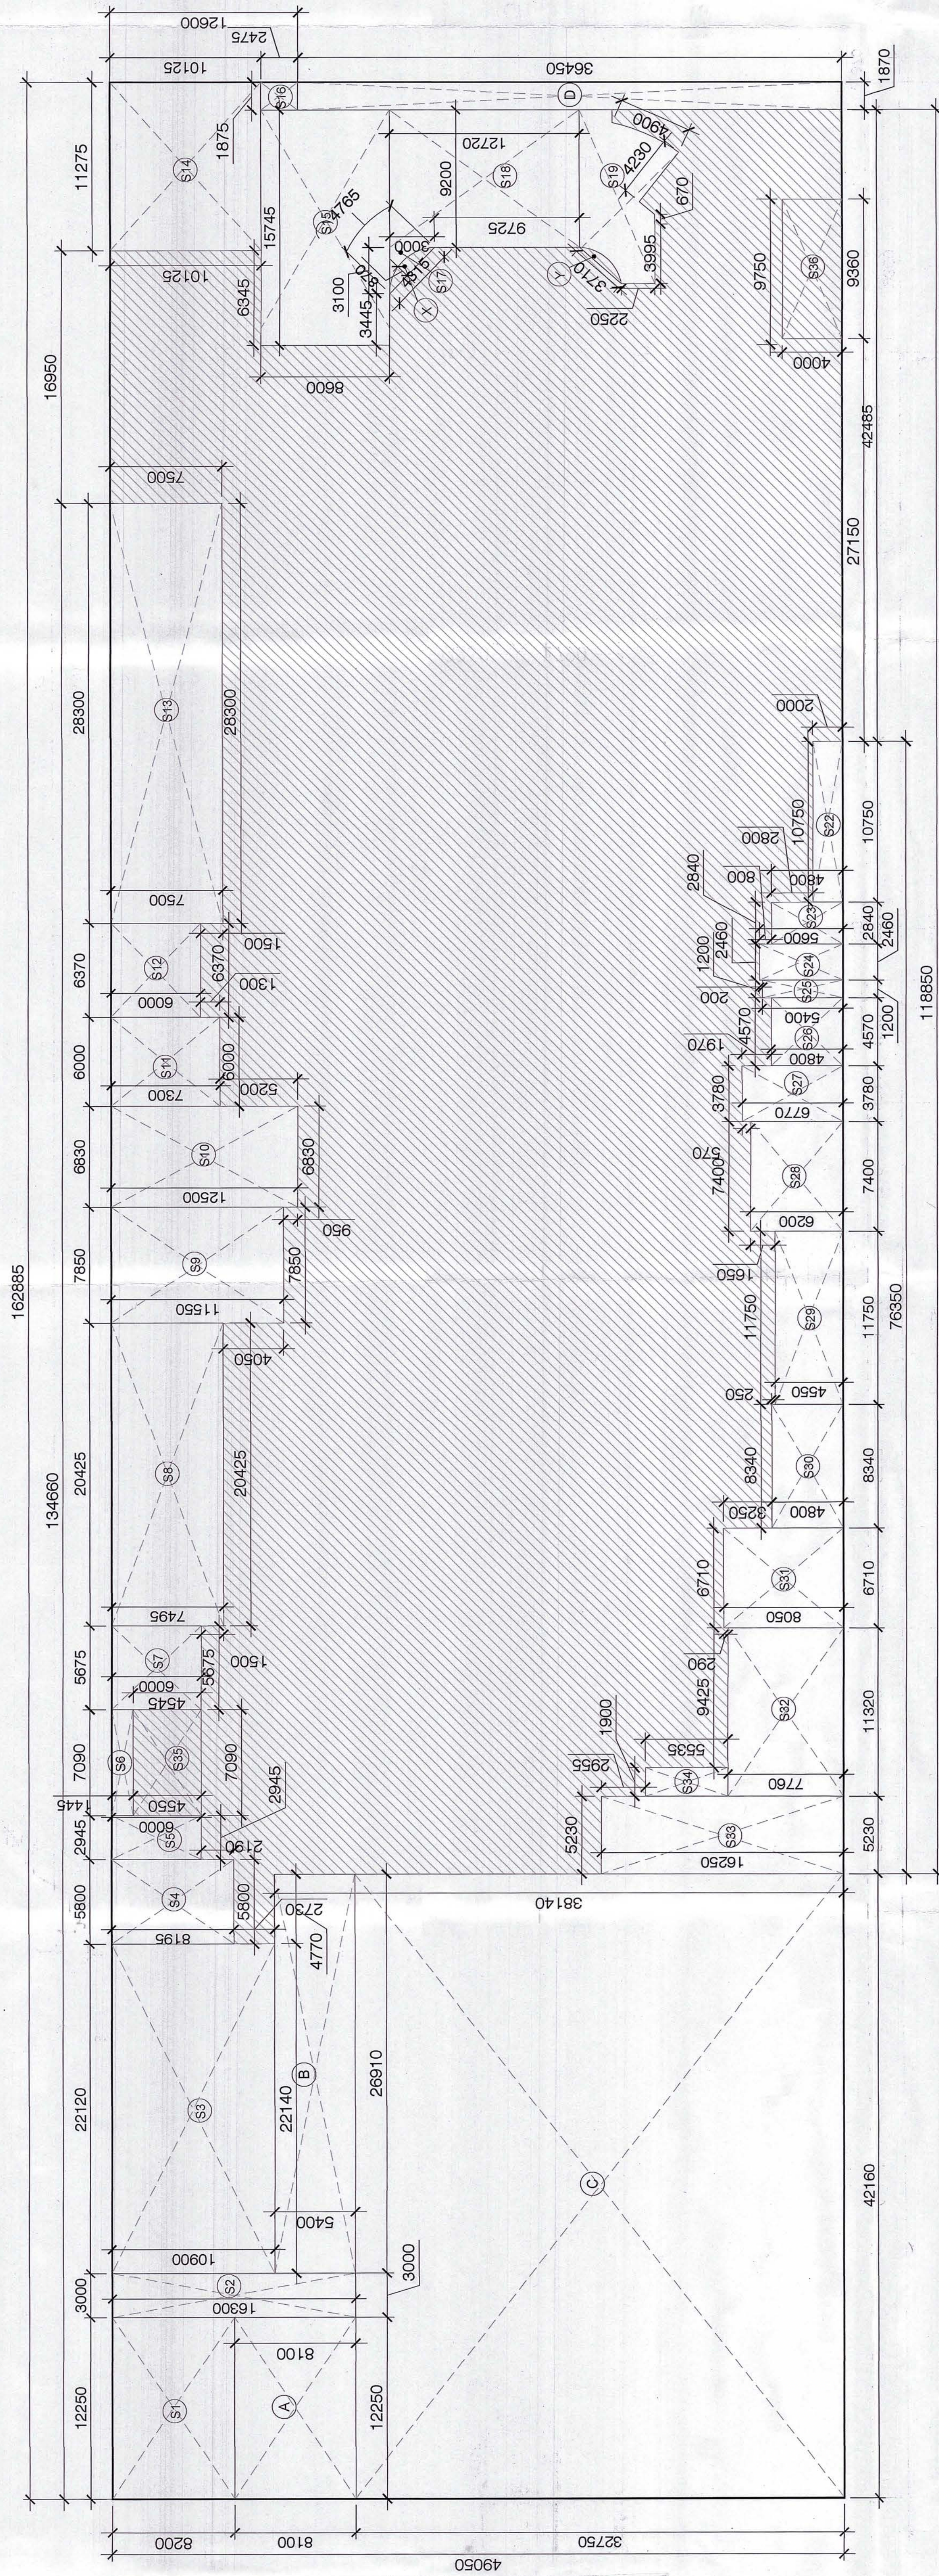
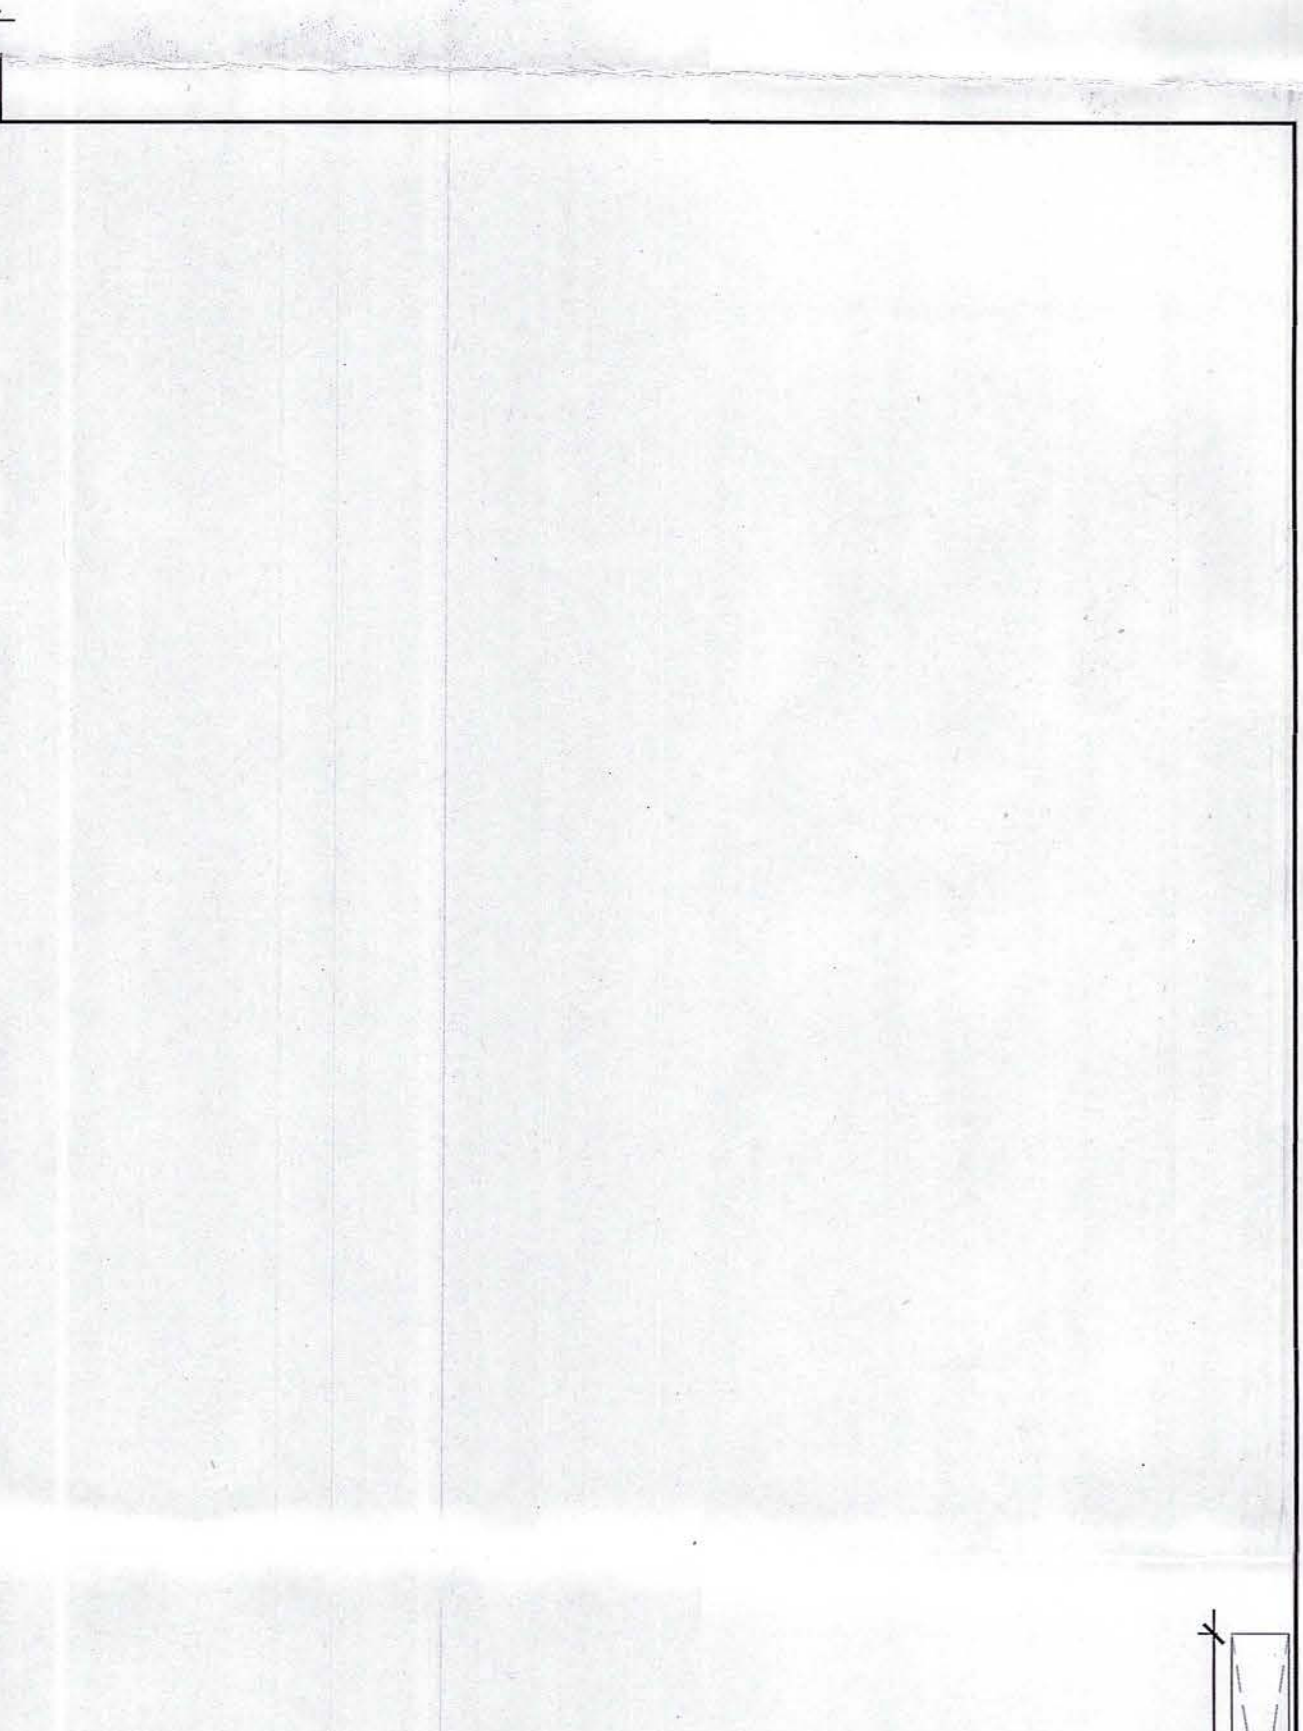


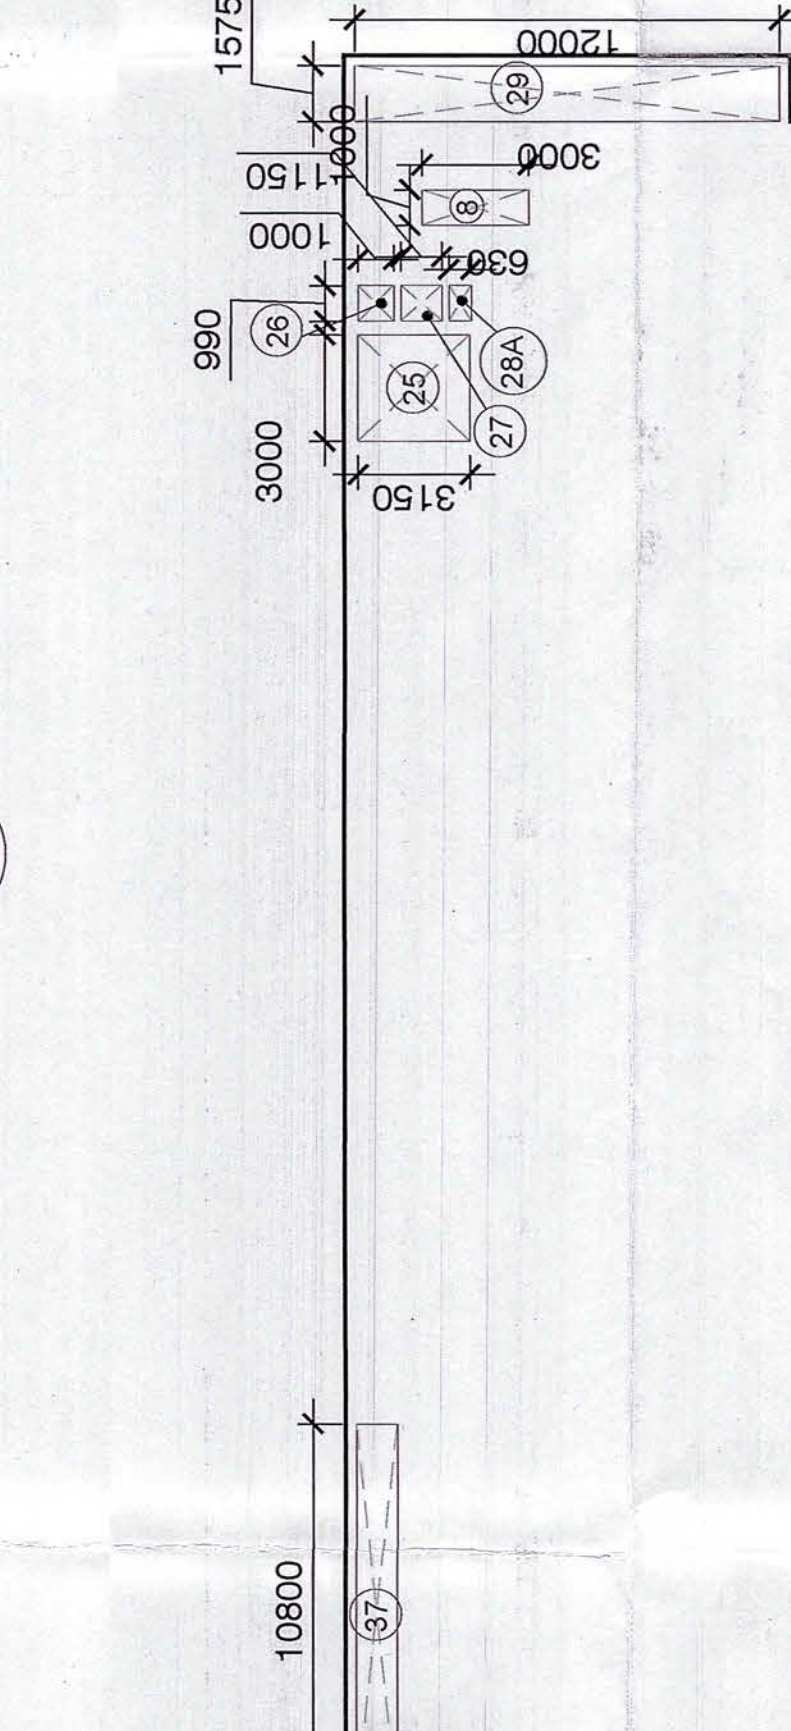

BASEMENT-01 AREA DIAGRAM

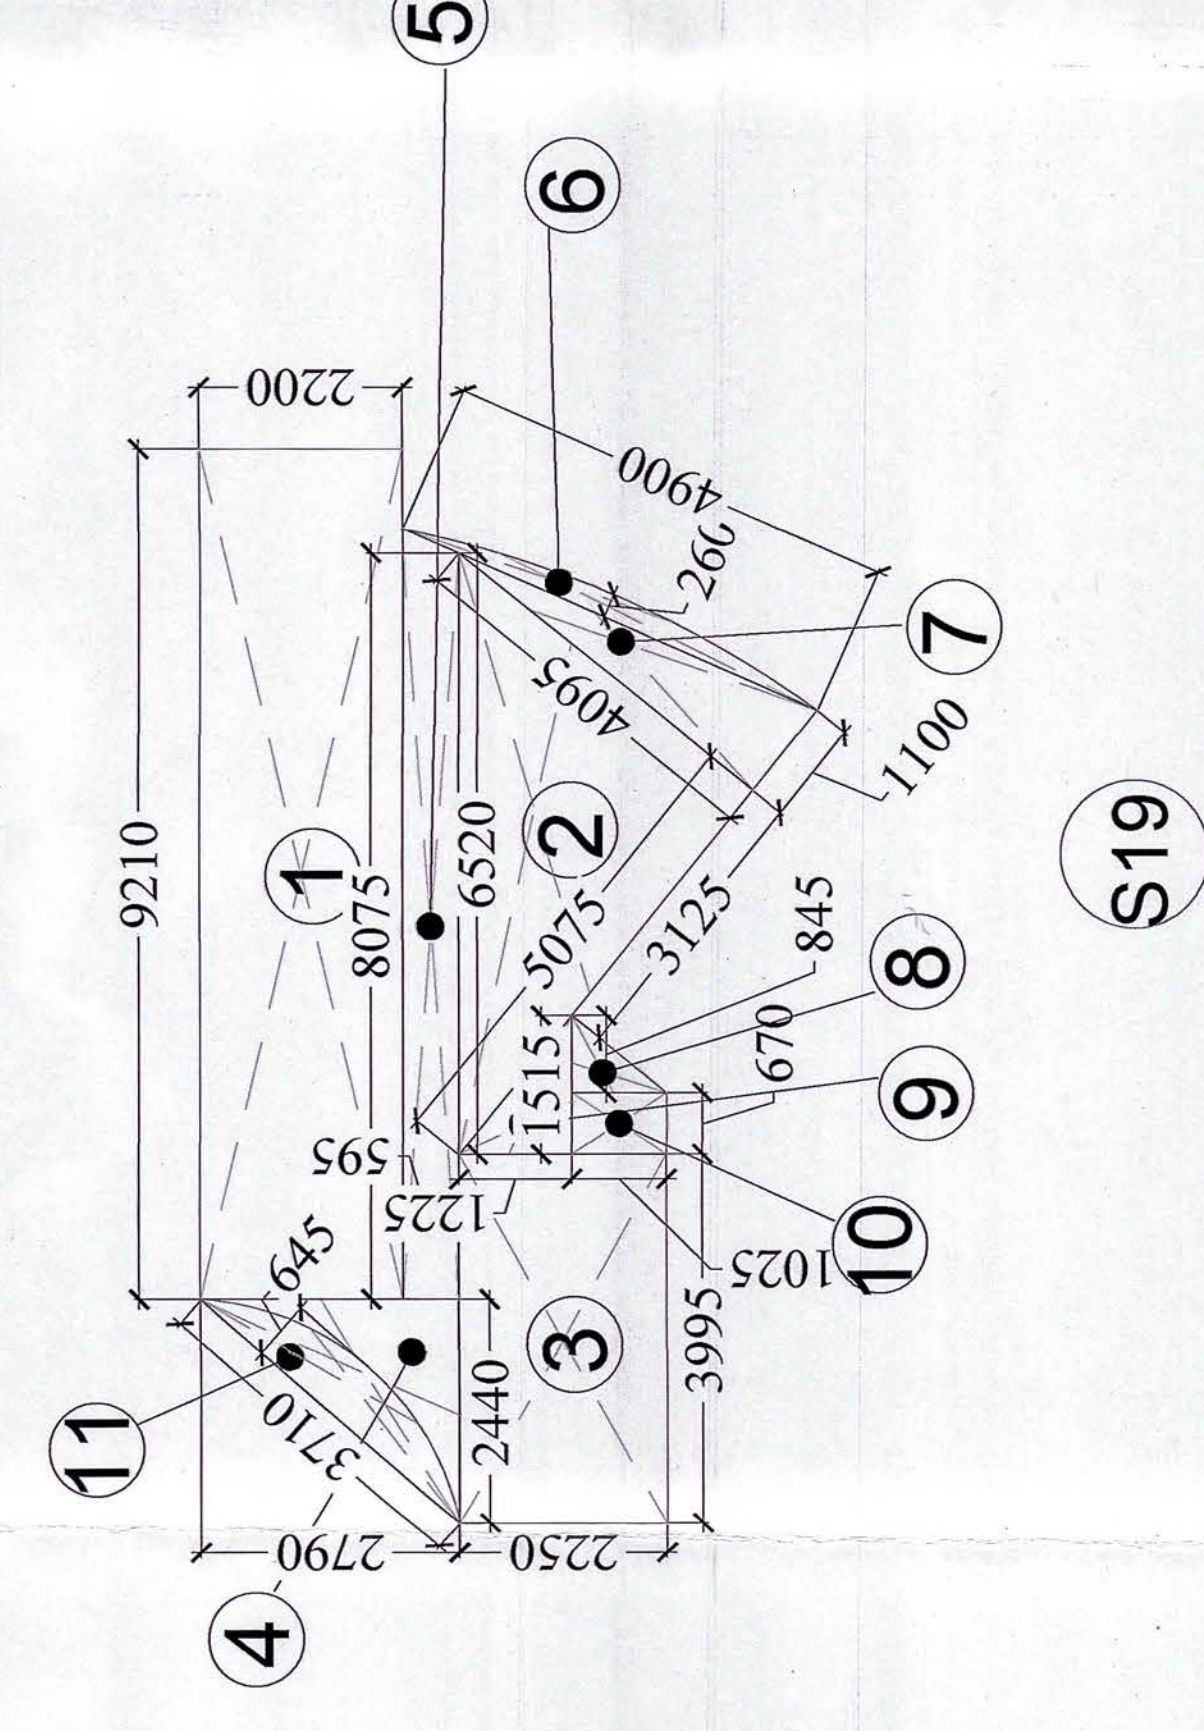

BASEMENT-01 - CUTOUT AREA

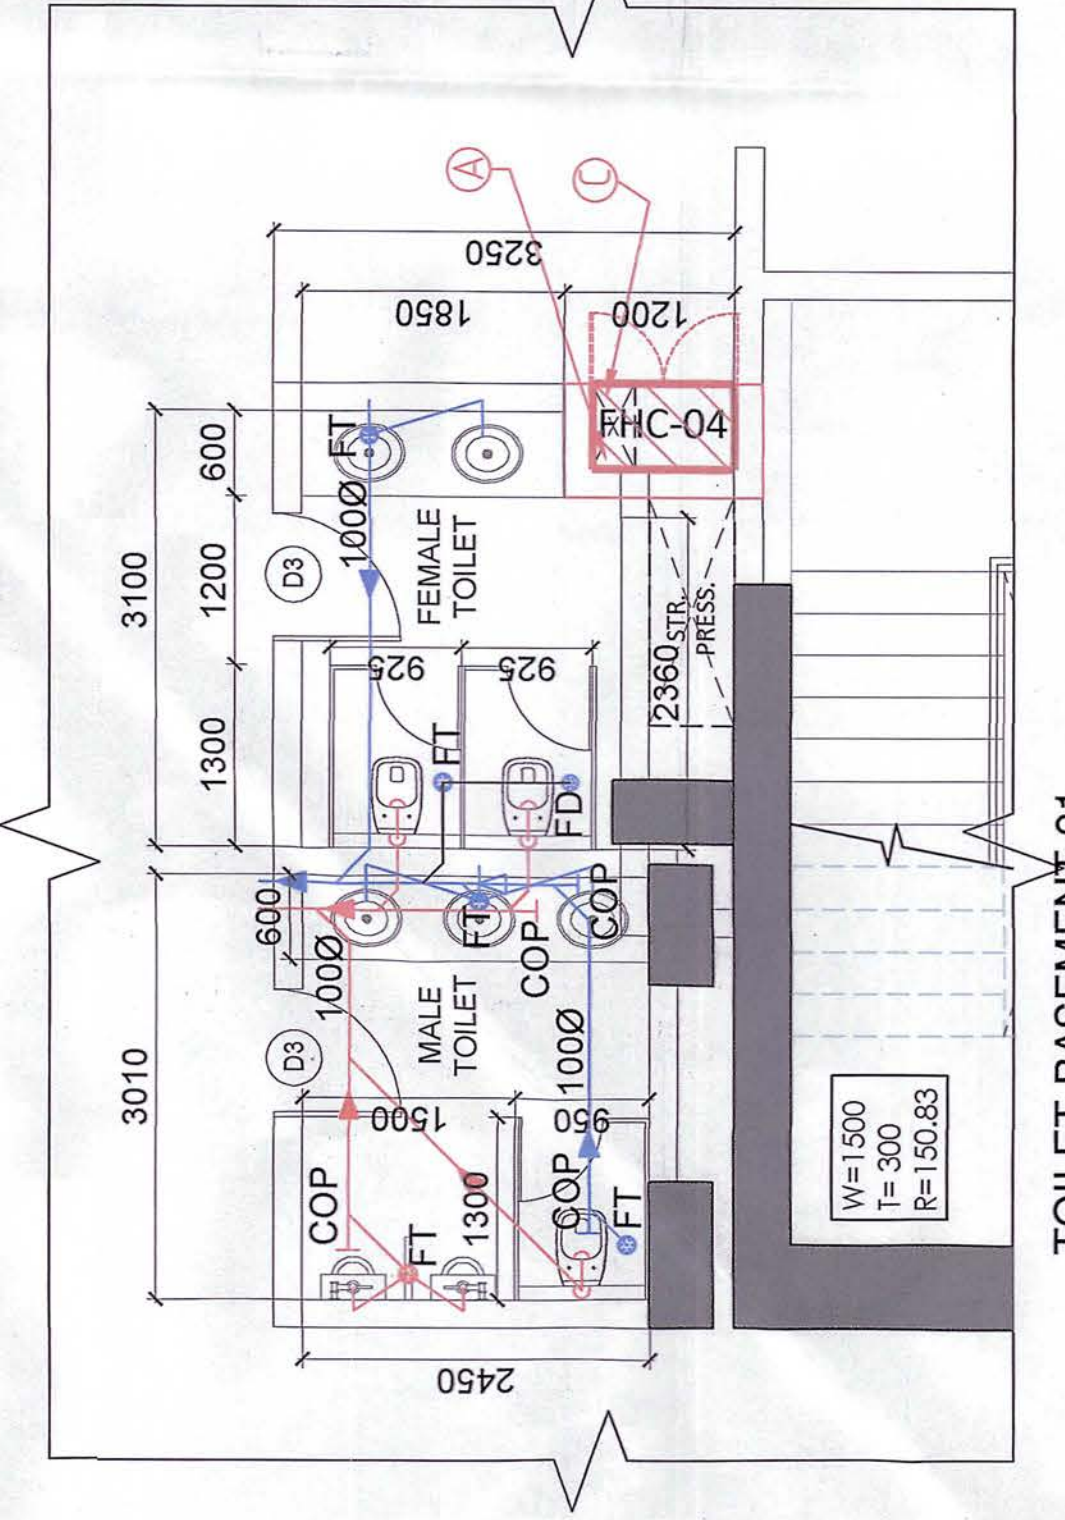

TOILET-BASEMENT-01

NOTE:- 1. FHC TO FHC DISTANCE PROVIDED MAXIMUM AT 45 M.

BASEMENT-01 LEVEL FLOOR AREA CALCULATION				
S. No.	COEFF.	WIDTH	LENGTH	Area in sq.mt.
1	1	162.88	49.05	7983.509
TOTAL (D)				7983.509

DEDUCTIONS				
S. No.	COEFF.	WIDTH	LENGTH	Area in sq.mt.
A	1	12.25	8.1	99.225
B	1	26.81	5.4	144.834
C	1	42.16	32.75	1380.740
D	1	1.87	96.45	181.352
X	0.687	4.315	0.870	2.504
Y	0.687	4.200	0.850	2.409
TOTAL (A)				1693.314

CUTOUT				
S. No.	COEFF.	WIDTH	LENGTH	Area in sq.mt.
7	1	1.000	2.700	2.700
8	1	3.000	1.000	3.000
8A	1	2.900	2.800	8.120
15	1	1.600	0.600	0.960
TOTAL (C)				274.830

SERVICE AREA				
S. No.	COEFF.	WIDTH	LENGTH	Area in sq.mt.
S1	1	12.250	8.200	100.450
S2	1	3.000	16.300	48.900
S3	1	22.140	10.900	241.326
S4	1	5.900	8.195	47.551
S5	1	2.965	6.000	17.670
S6	1	2.965	6.000	17.670
S7	1	5.675	6.000	34.050
S8	1	20.425	7.695	156.085
S9	1	7.850	11.550	90.658
S10	1	6.850	12.500	85.625
S11	1	6.000	7.300	43.800
S12	1	6.370	6.000	38.220
S13	1	28.300	7.600	215.220
S14	1	11.275	10.125	114.159
S15	1	13.745	8.600	118.197
S16	1	13.745	8.600	118.197
S17	0.5	3.100	3.000	4.650
S18	1	9.200	12.72	117.024
S19	1	10.750	2.000	21.500
S20	1	2.840	4.500	12.780
S21	1	2.840	4.500	12.780
TOTAL (E)				4.913

BASEMENT-01 LEVEL NON FAR AREA				
S. No.	COEFF.	WIDTH	LENGTH	Area in sq.mt.
X	0.687	4.315	0.870	2.504
Y	0.687	4.200	0.850	2.409
TOTAL (F)				4.913



ADDITIONS				
S. No.	COEFF.	WIDTH	LENGTH	Area in sq.mt.
1	1	9.210	2.200	20.262
2	0.5	5.075	4.095	10.391
3	1	3.985	2.250	8.966
4	0.5	2.440	2.750	3.404
5	0.5	8.075	0.995	4.035
