

SEWERAGE SCHEME

S.NO.	AREA DESCRIPTION	AREA (SQ. M.)	AREA (ACRE)
1	TOTAL SITE AREA	39579.897	9.730
2	MAX. PERMISSIBLE PLOTTED AREA	61.000%	24021.737
3	PROPOSED PLOTTED AREA	51.830%	20412.463
4	MIN. AREA REQUIRED FOR COMMON FACILITIES TO BE HANDLED OVER TO GOVT.	10.000%	3937.989
5	AREA PROPOSED FOR COMMON FACILITIES TO BE HANDLED OVER TO GOVT.	10.000%	3938.043
6	REQUIRED GREEN AREA (MIN.)	7.500%	2968.492
7	PROPOSED GREEN AREA	7.622%	3001.440
8	PERMISSIBLE COMMERCIAL AREA (MAX.)	4.000%	1575.195
9	PROPOSED COMMERCIAL AREA (MAX) MILK BOOTH/VEGETABLE	3.990%	1575.053
10	INCIDENTAL GREEN	47.960	0.011
11	AREA UNDER E.S.S	49.00	0.0121
12	PERMISSIBLE POPULATION DENSITY	PPA	240 TO 400 PPA
13	PROPOSED POPULATION DENSITY	PPA	173X13.5/9.731 = 240 PPA
14	TOTAL SALEABLE AREA (PLOTTING + COMMERCIAL)	PERMISSIBLE = 65% = 6.324 ACRE PROPOSED = 55.835% = 5.432 ACRE	


LEGEND

- SEWER LINE
- D.I. PIPE (BY PLUMBING) STP TO GOVT. SEWER
- GOVT. / HSVP SEWER LINE
- S.T.P.
- F.L. = 239.23
G.L. = 239.08
I.L. = 238.23

LEGENDS:

- PROPERTY LINE
- COMMERCIAL
- COMMUNITY AREA
- OPEN / GREEN AREA

OPEN / GREEN AREA DETAIL

TYPE	DIMENSION (L x W)	AREA IN SQ.MT.	AREA IN ACRES
G-1	37.500 x 45.100	1691.250	0.4178
G-2	30.175 x 41.844	1262.642	0.3120
IG	15.445 x 3.105	47.96	0.011
TOTAL		3001.440	0.7417

AREA UNDER 24 M WIDE ROAD

DISCRIPTION	DIMENSION (LXW)	AREA SQ.M
A	93.880 X 24.000	2253.120
TOTAL AREA		2253.120

AREA UNDER COMMON FACILITY

DISCRIPTION	DIMENSION (LXW)	AREA SQ.M
O1	75.980 X 51.830	3938.043
TOTAL AREA		3938.043

AREA UNDER COMMERCIAL PLOT



TYPE	AREA IN SQ.MT.	AREA IN ACRES
O1	1396.16	0.344
O2	178.893	0.045
TOTAL	1575.053	0.389

(R.S. BAYEE) DTP (HQ)
(RITESH SHARMA) STP (HQ)
(P.P. SINGH) CTP (HQ)
(AMIT KHATUNBAS) DTCP (HQ)
(RAM AVTAR BASSI) JD (HQ)
(SANJAY NARANG) DTP (HQ)
Superintending Engineer, HSVP, Circle-1, Gurugram.

Only For Service Plan Estimate

Executive Engineer HSVP, Division No. 1, Gurugram

Director Town & Country Planning Haryana, Chandigarh

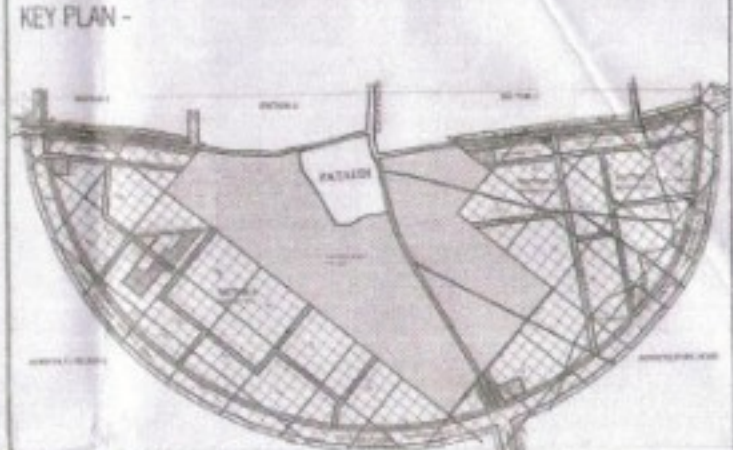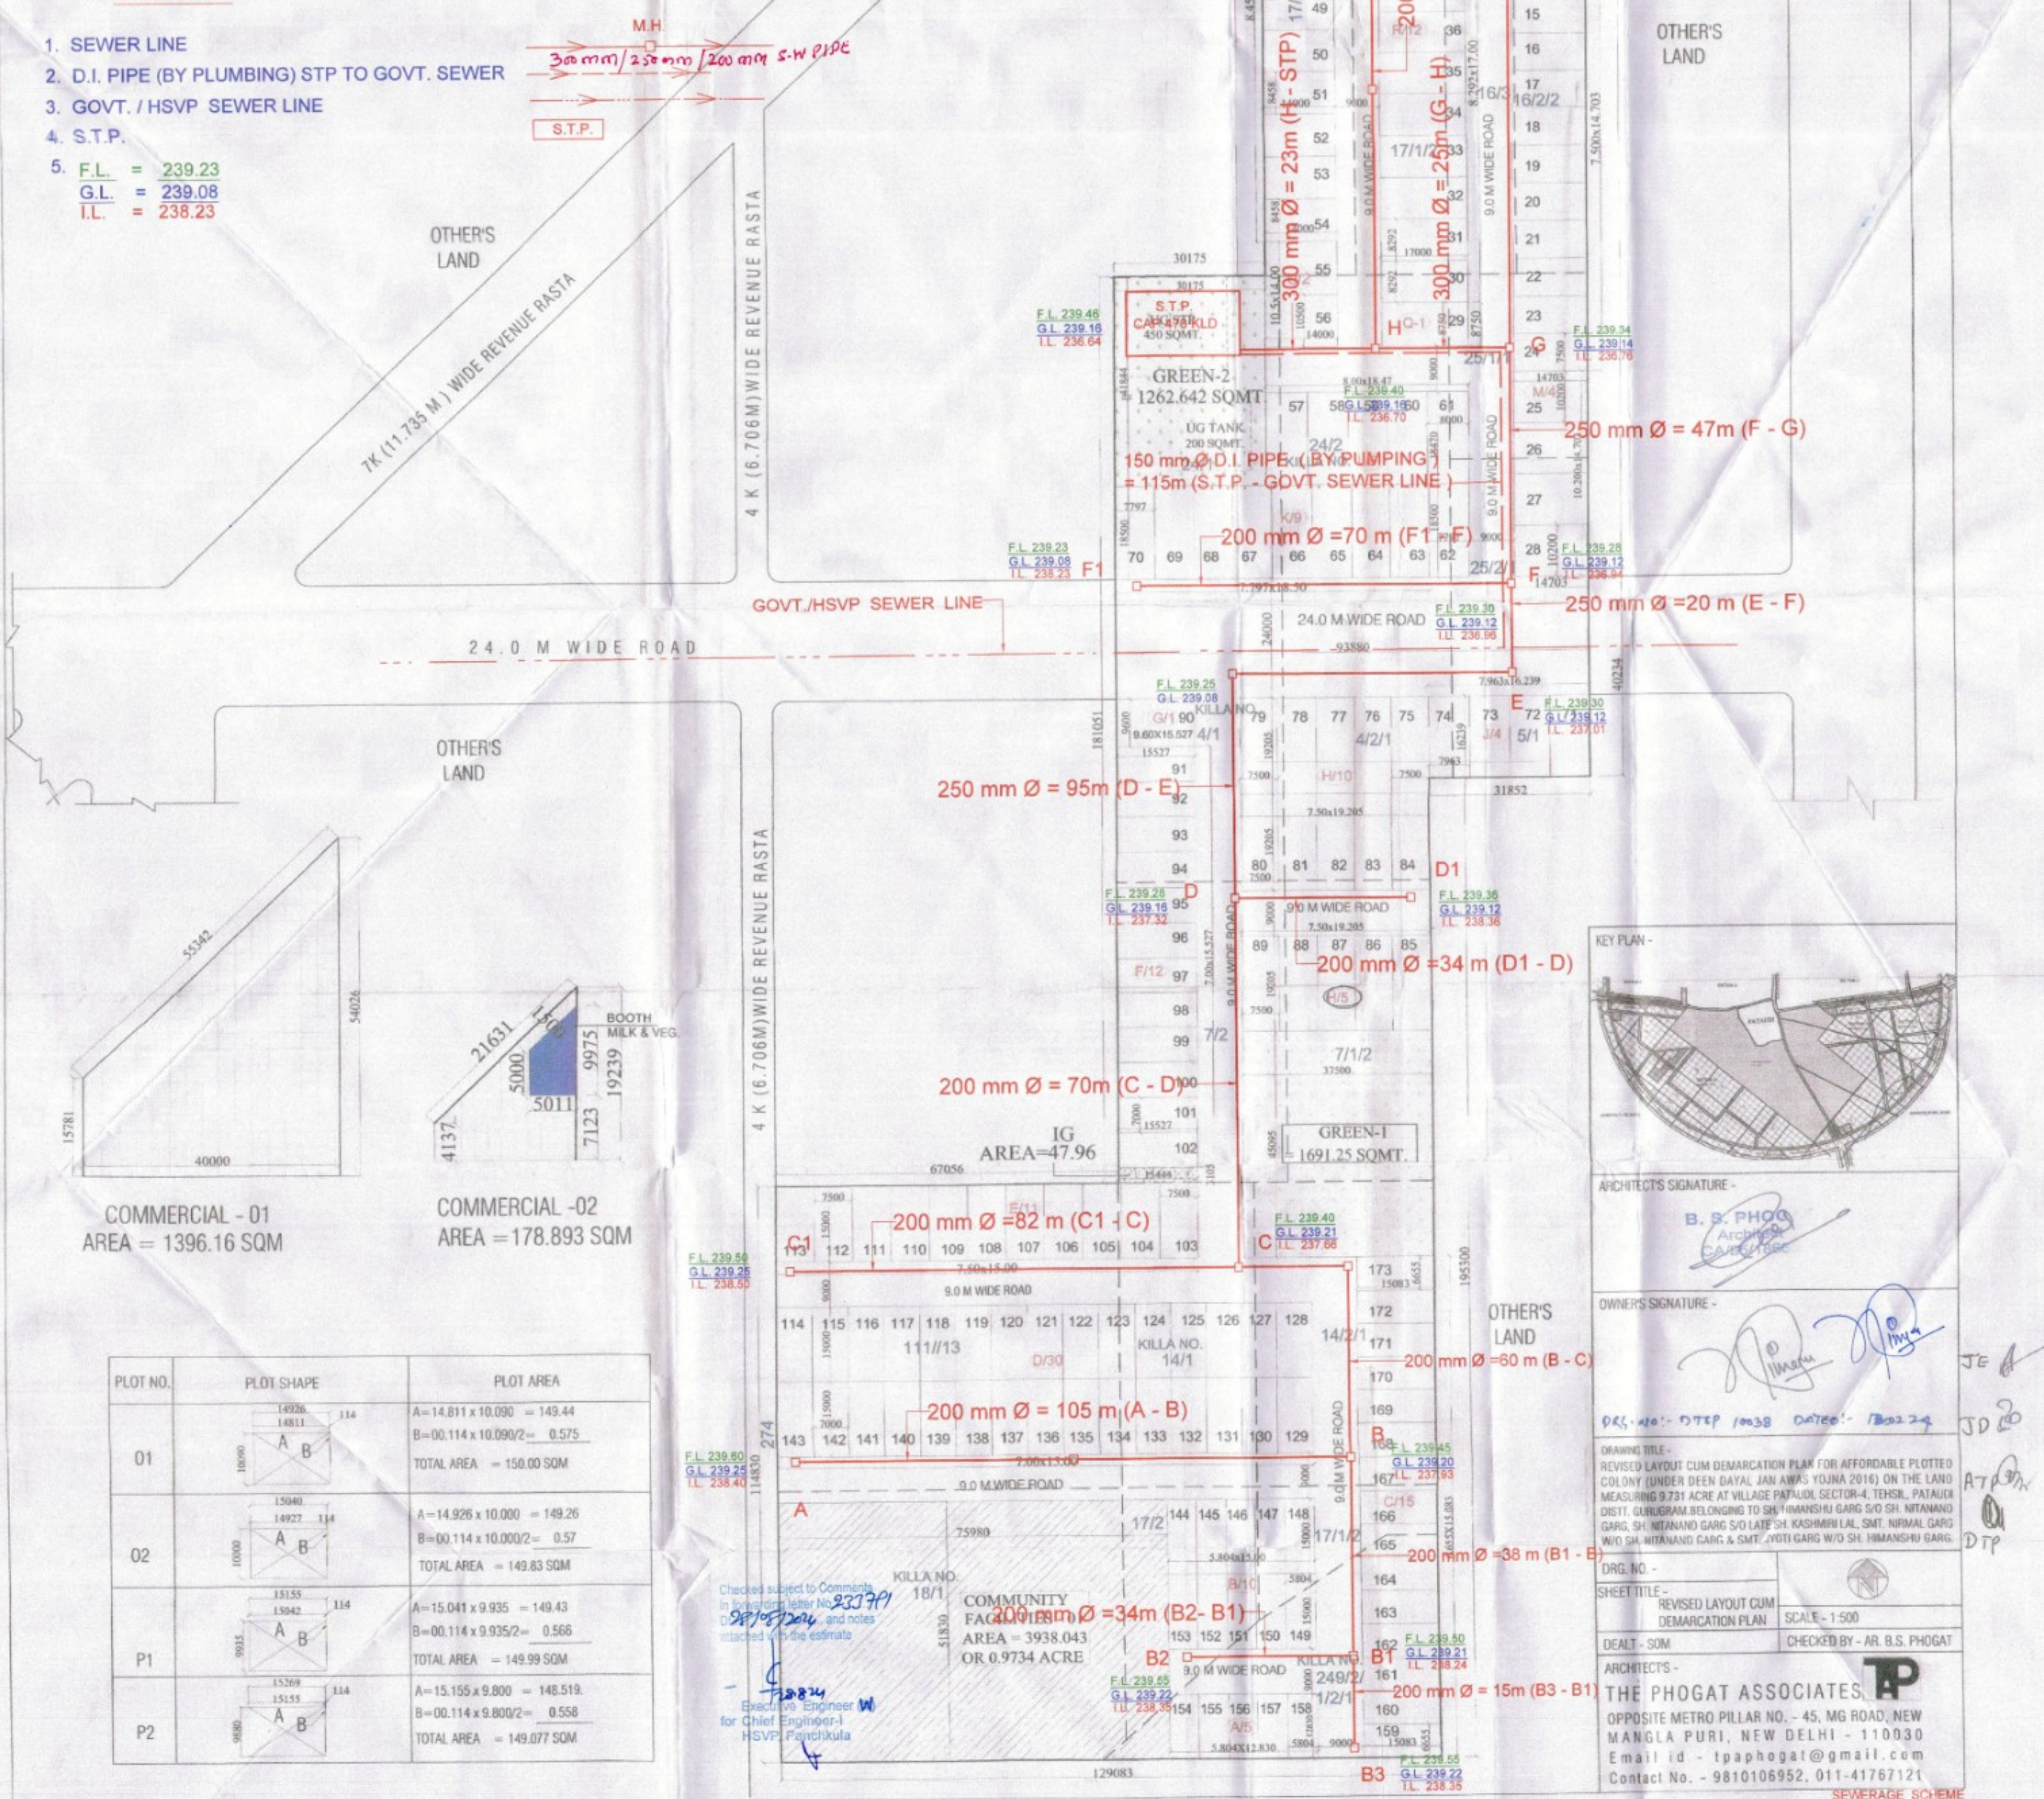

ARCHITECT'S SIGNATURE - B.S. PHOGAT

OWNER'S SIGNATURE -

DRG. NO. - DTP 10038 DATE - 10/02/24

DRAWING TITLE - REVISED LAYOUT CUM DEMARCATION PLAN FOR AFFORDABLE PLOTTED COLONY (UNDER DEEN DAYAL JAM AWAS YOJNA 2016) ON THE LAND MEASURING 9.731 ACRE AT VILLAGE PATAUDI, SECTOR-4, TEHSIL, PATAUDI DIST. GURUGRAM BELONGING TO SH. HIMANSHU GARG S/O SH. HITANAND GARG, SH. HITANAND GARG S/O LATE SH. KASHIMIR LAL SMT. NIRMAL GARG W/O SH. HITANAND GARG & SMT. YOGI GARG W/O SH. HIMANSHU GARG.

DRG. NO. -

SHEET TITLE - REVISED LAYOUT CUM DEMARCATION PLAN

DEALT - SOM

ARCHITECTS - THE PHOGAT ASSOCIATES

OPPOSITE METRO PILLAR NO. - 45, MG ROAD, NEW MANGLA PURI, NEW DELHI - 110030

Email id - tpaphogat@gmail.com

Contact No. - 9810106952, 011-41767121

SEWERAGE SCHEME