



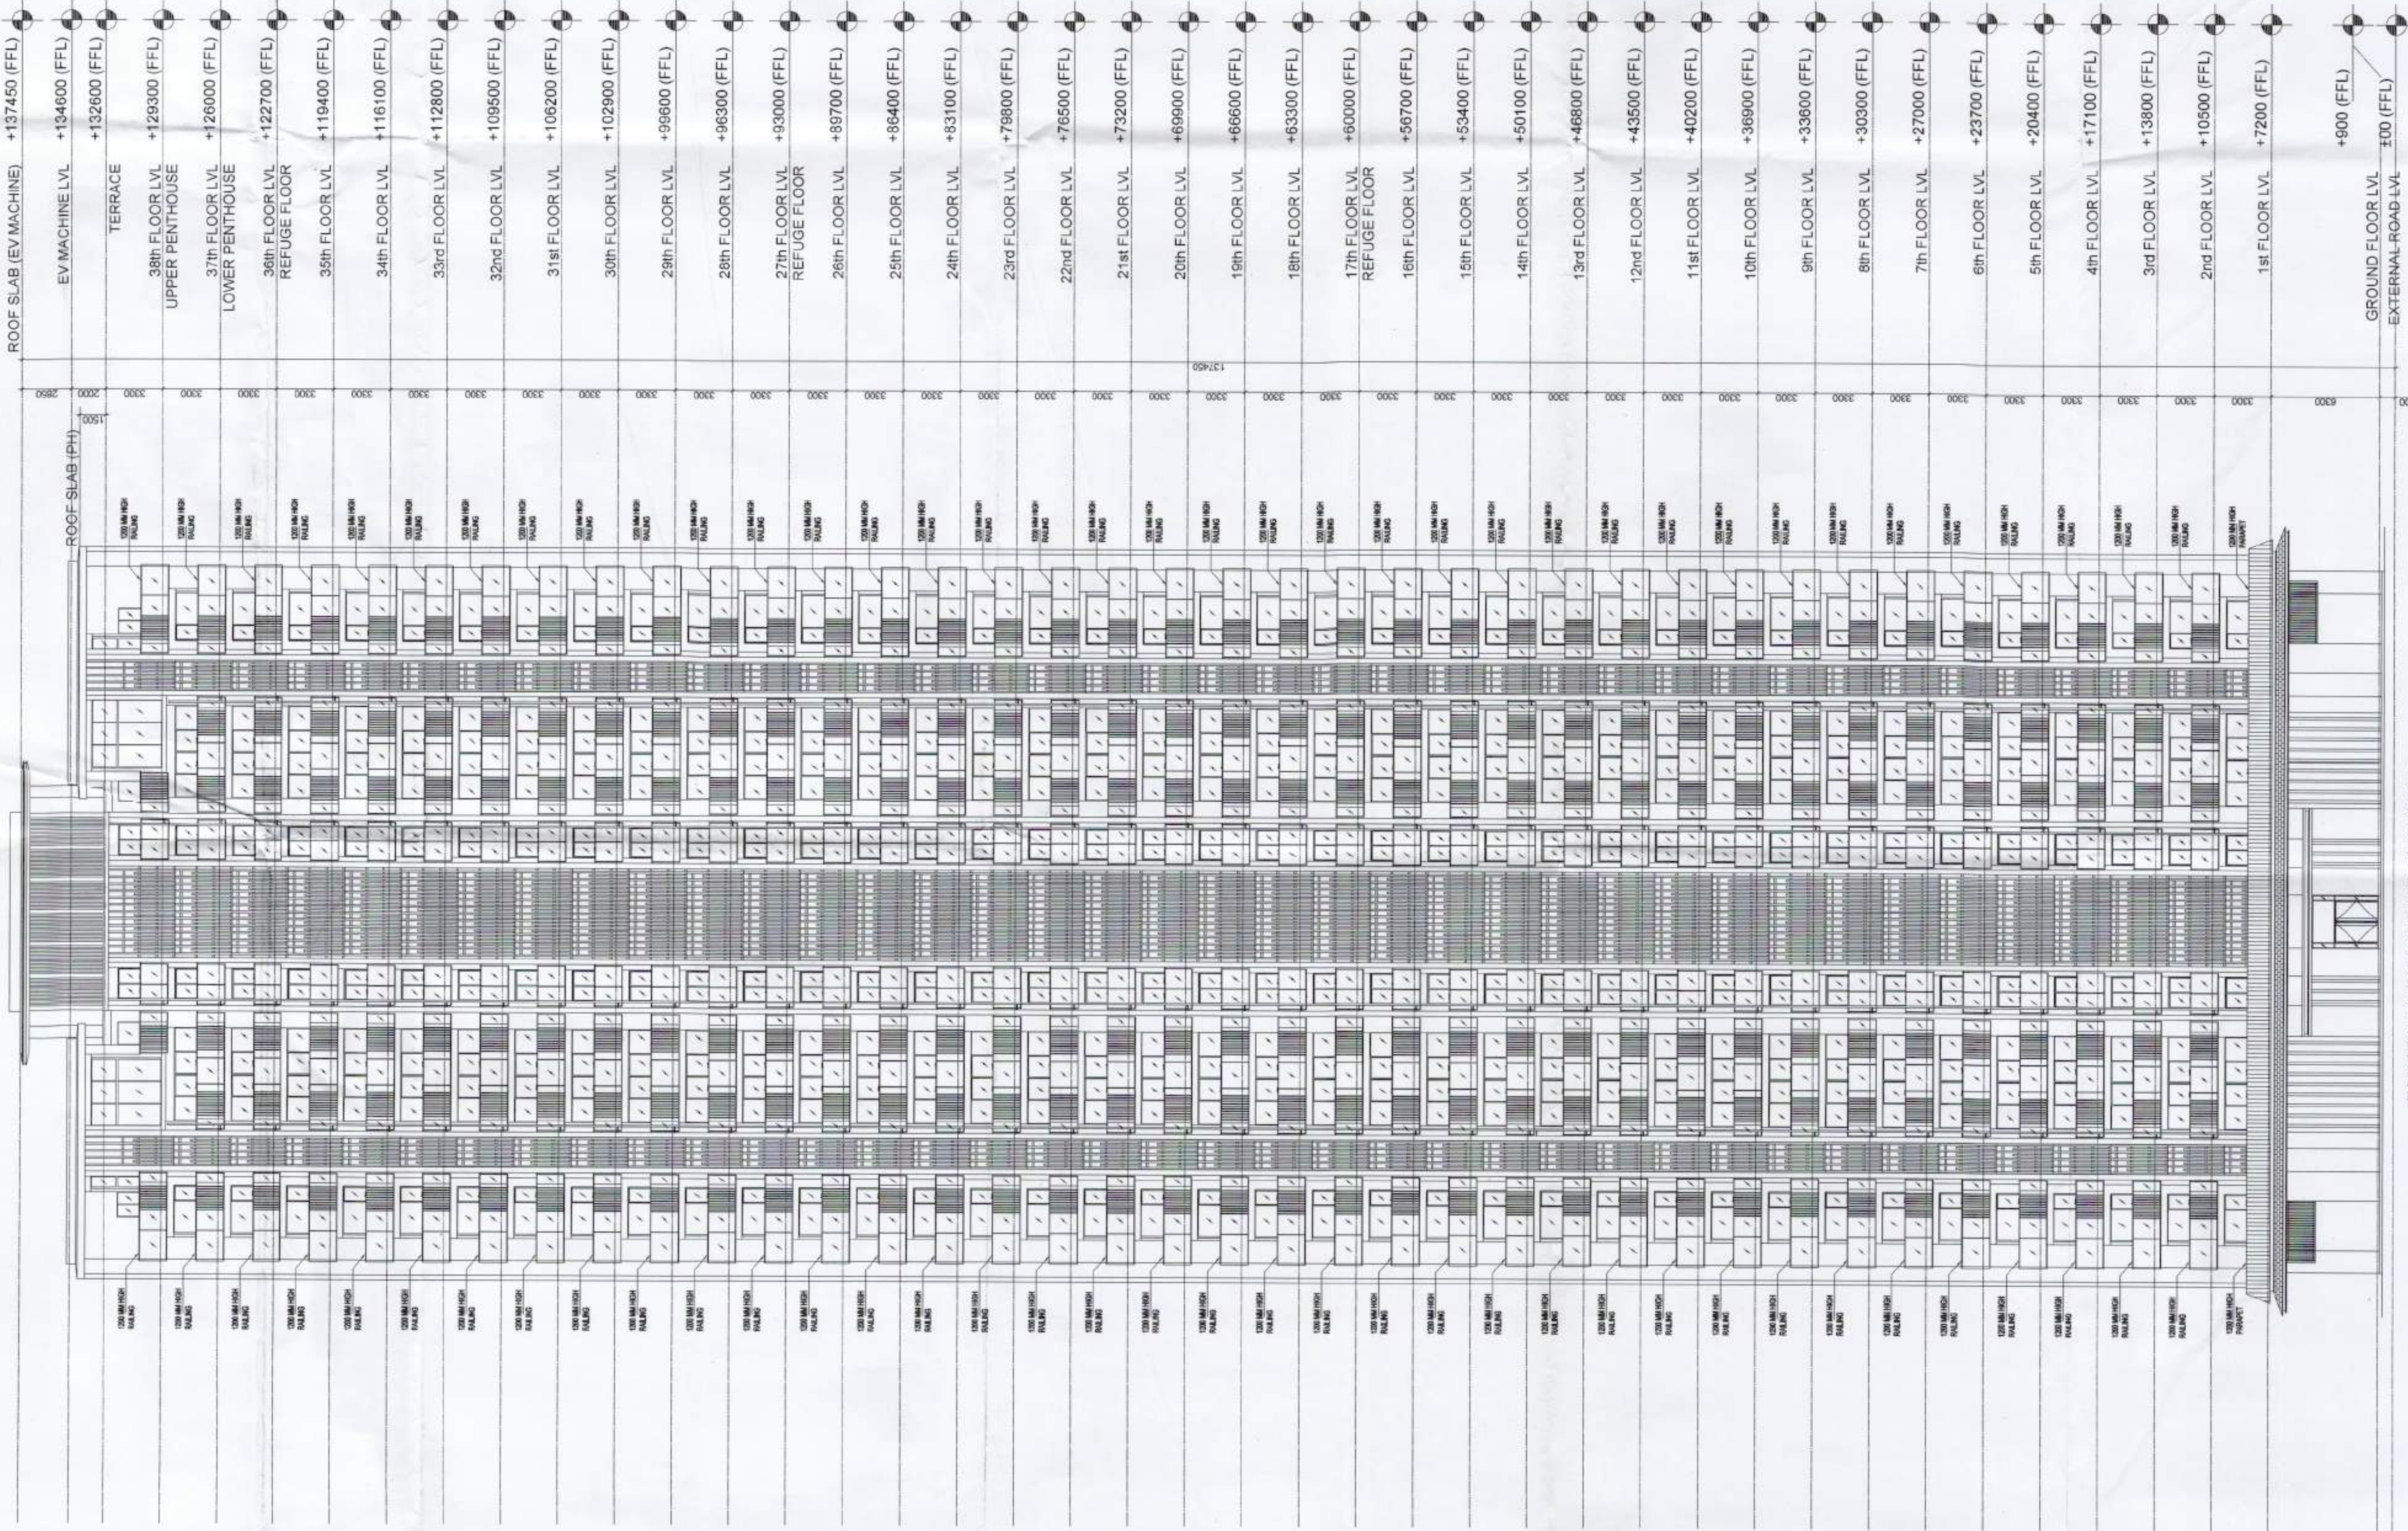


TOWER 7.2 SOUTH SIDE ELEVATION
SCALE 1:200

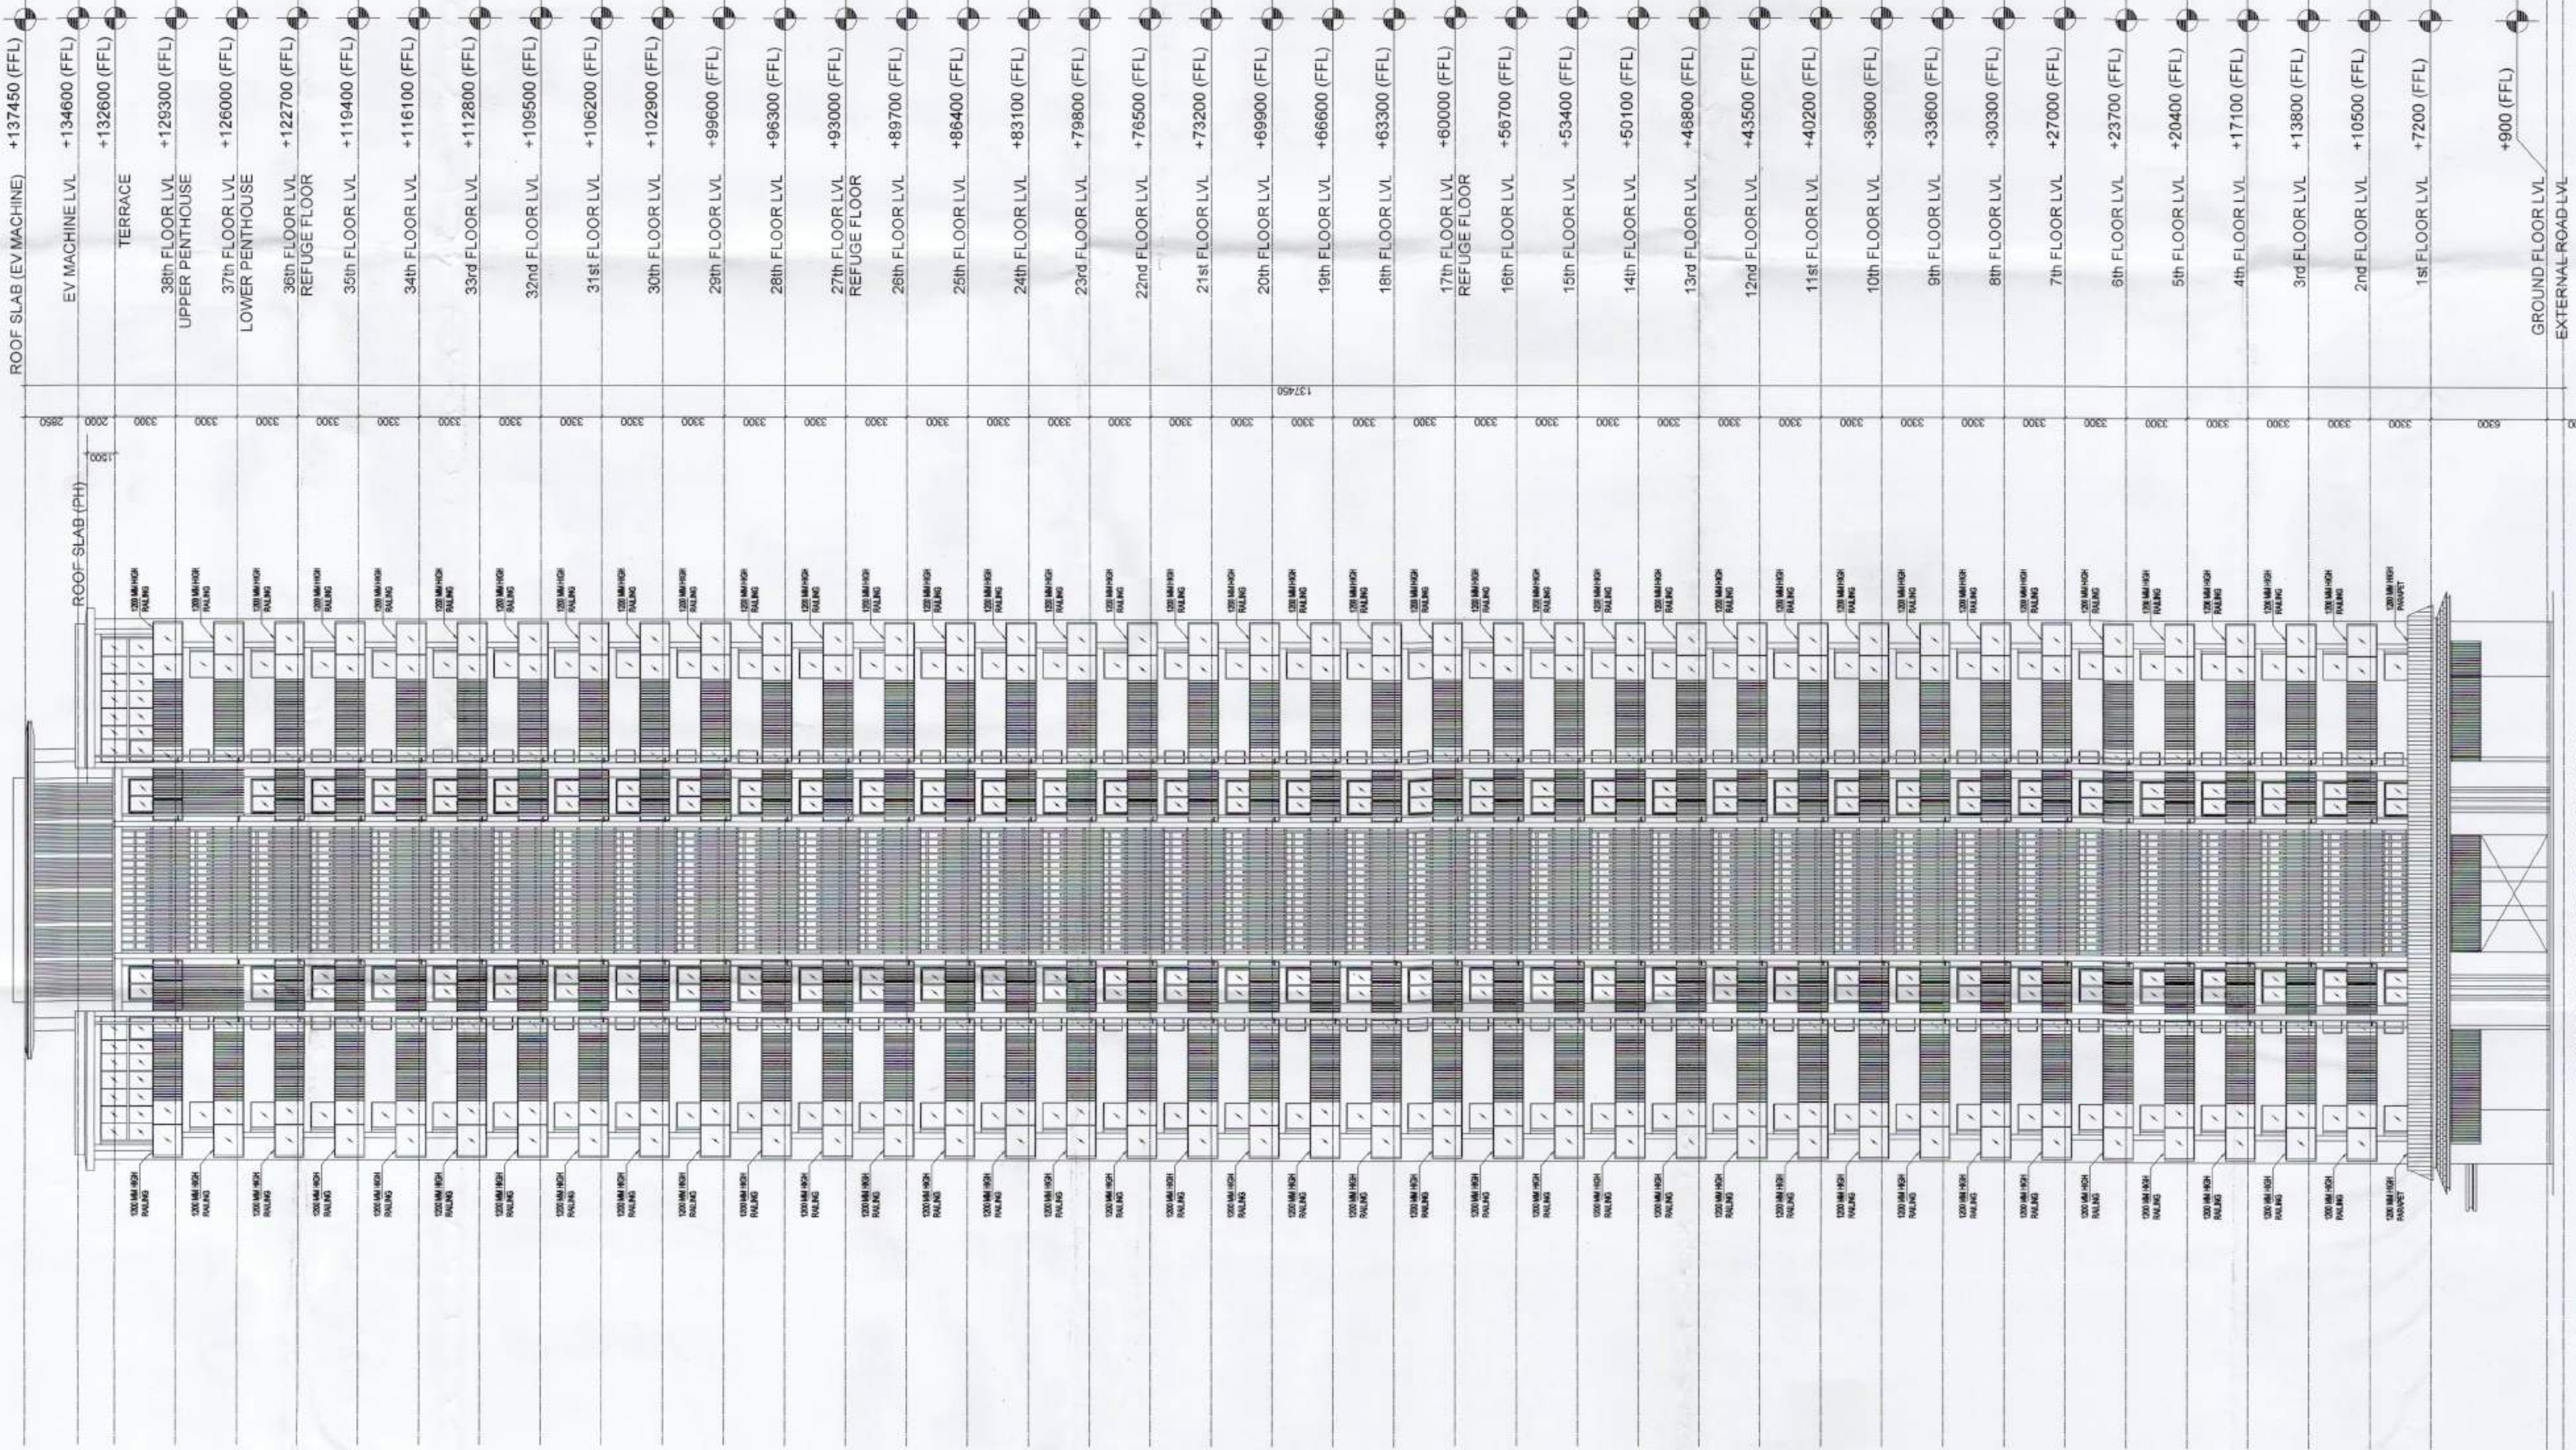

TOWER 7.2 EAST SIDE ELEVATION
SCALE 1:200

KEY PLAN

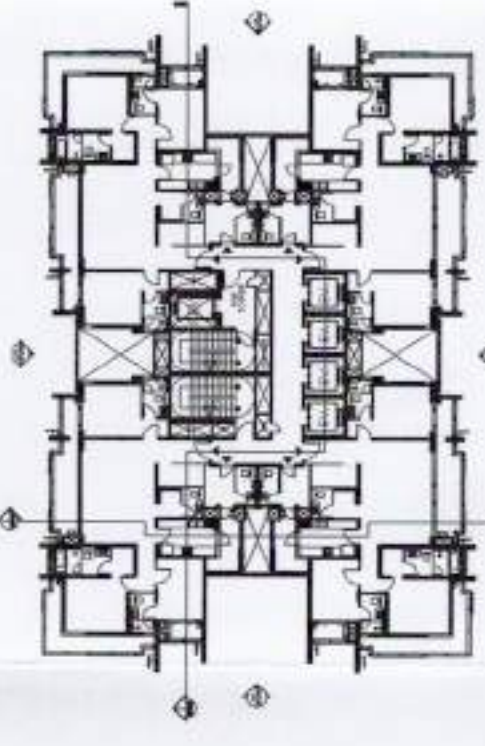

DRAWING TITLE :
**TOWER 7.2
SOUTH & EAST SIDE ELEVATION**

SCALE	1:200 (A0)
DATE	17 - JUNE - 2024
DRAWING NO	PH5 - T7.2.09
RELEASED FOR:	☐ INFORMATION ☐ EXHIBIT ☐ TENDER COPY ☒ SUBMISSION DRAWING ☐ GFC

OWNER SIGNATURE / STAMP :

PR HUSAIN CORPORATION PVT. LTD.
Authorized Signatory

STRUCTURE CONSULTANT SIGNATURE / STAMP :

RAJEEV KUMAR AGARWAL
ARCHITECT - CA89/T1915

ARCHITECT'S SIGNATURE / STAMP :

PROJECT TITLE :
GREENBOX DESIGNS
P-123, DLF City Phase 2
Gurgaon
Haryana, India

PROJECT LANDSCAPE CONSULTANTS

MEP CONSULTANTS
GREENBOX DESIGNS
P-123, DLF City Phase 2
Gurgaon
Haryana, India

STRUCTURE
NNC DESIGN INTERNATIONAL
P-123, DLF City Phase 2
Gurgaon
Haryana, India

PROJECT ARCHITECT :
rajeev agarwal architects
1-183, chhatrapati park
new delhi - 110019
new delhi - 110019
website: www.rajeevagarwal.com



KEY PLAN :

TO BE USED WITH THIS OFFICE
DATE :

Pam Mar Basu
(JNVN)

AD PA

ATPI(HQ)

ATPI(HQ)

This is a "PROVISIONAL BUILDING PLAN"
approved only for the purpose of obtaining
objections from the general public.


AUTHORITY STAMP

AUTHORITY STAMP

This is a "PROVISIONAL BUILDING PLAN" approved only for the purpose of tender. Objections from the general public.

AP (NOC)
ATP (HO)
PA
AD
ATP
Ram (Kumar Basu)
JNV (H)

KEY PLAN:

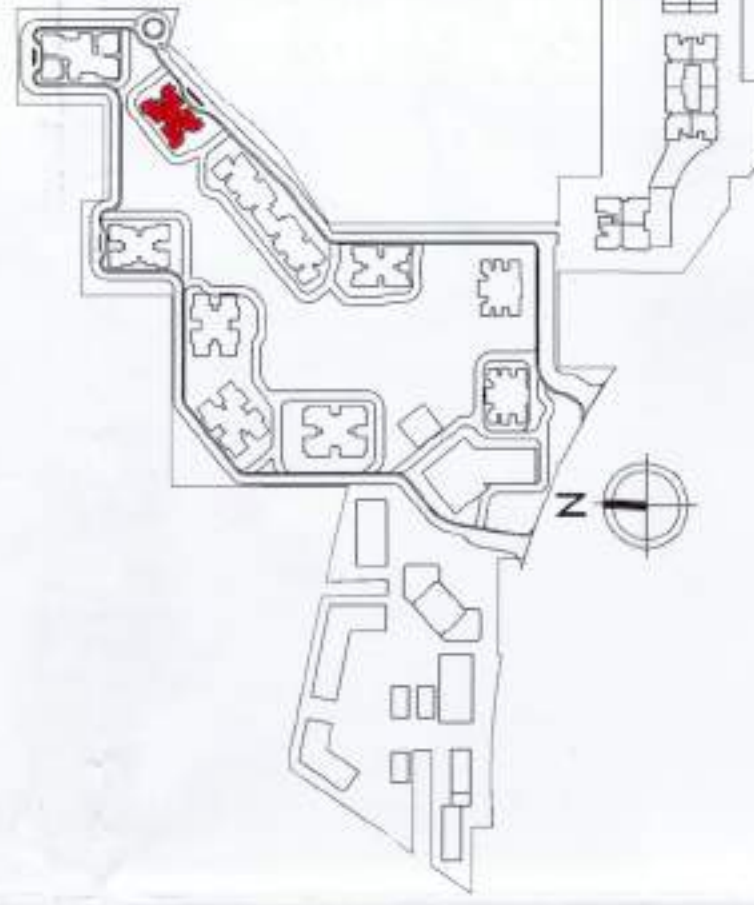

PROJECT ARCHITECT:
rajeev agarwal architects
1-163, Chhatrapati Park
New Delhi - 110019
Phone: 91-11-26000000
Website: www.rajeevagarwal.com

STRUCTURE
NDC DESIGN INTERNATIONAL
NDC
1-10, 3rd Floor, Sakinaka, Sakinaka, Sakinaka
New Delhi - 110019
Phone: 91-11-26000000
Website: www.ndcdesigninternational.com

MEP CONSULTANTS
GREENBOX ENGINEERS PVT. LTD.
Office No. 101/102
1st Floor, Sakinaka, Sakinaka, Sakinaka
New Delhi - 110019
Phone: 91-11-26000000
Website: www.greenboxengineers.com

PROJECT LANDSCAPE CONSULTANTS
Greenbox Designs
P-123, DLF City Phase 2
Gurgaon
Haryana, India

PROJECT TITLE
RESIDENTIAL AND COMMERCIAL COMPONENT & 23% COMMERCIAL COMPONENT (LC-8950) UNDER TOLPO
DATED 09.02.2019 FOR THE AREA MEASURING 33.3025 ACRES
GRANTED FOR 25.50 ACRES & LICENSE NO. 95 OF 2014 DATED 08.08.2014
DATED 18.02.2020 GRANTED FOR 2.80 ACRES AND ADDITIONAL AREA MEASURING
1.00 ACRES WITH 89.50% RESIDENTIAL COMPONENT (LC-8950) UNDER TOLPO
DATED 28.02.2021 IN
BY PVRILUM CORPORATION PVT. LTD.

ARCHITECTS SIGNATURE / STAMP

RAJEEV KUMAR AGARWAL
ARCHITECT - C-6811915

STRUCTURE CONSULTANT SIGNATURE / STAMP

OWNER SIGNATURE / STAMP

PVRILUM CORPORATION PVT. LTD.
Authorized Signatory

DRAWING TITLE :

TOWER 7.2
NORTH & WEST SIDE ELEVATION

SCALE

1:200 (A0)

DATE

17 - JUNE - 2024

DRAWING NO

PH5 - T7.2-10

TOWER 7.2 NORTH SIDE ELEVATION
SCALE 1:200

