


DRAINAGE LEGEND :	
	100B BASEMENT DRAIN PIPE
	150X150MM CUTOUT
	800 DRAINAGE SUMP RISER PIPE
	KHURRA WITH GRATING SIZE-(250X250)MM
	300mm WIDE DRAIN CHANNEL

SEWERAGE LEGEND :	
	SOIL PIPE
	WASTE PIPE
	EXTERNAL SEWER LINE
	EXTERNAL MANHOLE

BASEMENT DOOR & WINDOW SCHEDULE					
S.NO.	NAME	SIZE (WxD)	BILL LVL.	INT'L LVL.	TYPE
1	FD1	1200 X 2400	0	2400	2HR. FIRE RATED
2	FD2	1200 X 2400	0	2400	1HR. FIRE RATED
3	FD3	2400 X 2400	0	2400	2HR. FIRE RATED
4	FD4	2400 X 2400	0	2400	1HR. FIRE RATED
5	FD5	3000 X 2400	0	2400	2HR. FIRE RATED
6	FD6	2100 X 2400	0	2400	2HR. FIRE RATED
7	DT	1800 X 2400	0	2400	
8	DS	1800 X 2400	0	2400	2HR. FIRE RATED
9	DS	1800 X 2400	0	2400	2HR. FIRE RATED
10	DS	1800 X 2400	0	2400	2HR. FIRE RATED
11	RS1	3500 X 2400	0	2400	2HR. FIRE RATED
12	RS2	3000 X 2400	0	2400	2HR. FIRE RATED
13	RS3	4000 X 2400	0	2400	2HR. FIRE RATED
14	RS4	3000 X 2400	0	2400	2HR. FIRE RATED

NOTE: - BACK TO BACK PARKING FOR SINGLE OWNERS.
NOT COUNTED IN NUMBER OF BAYS.

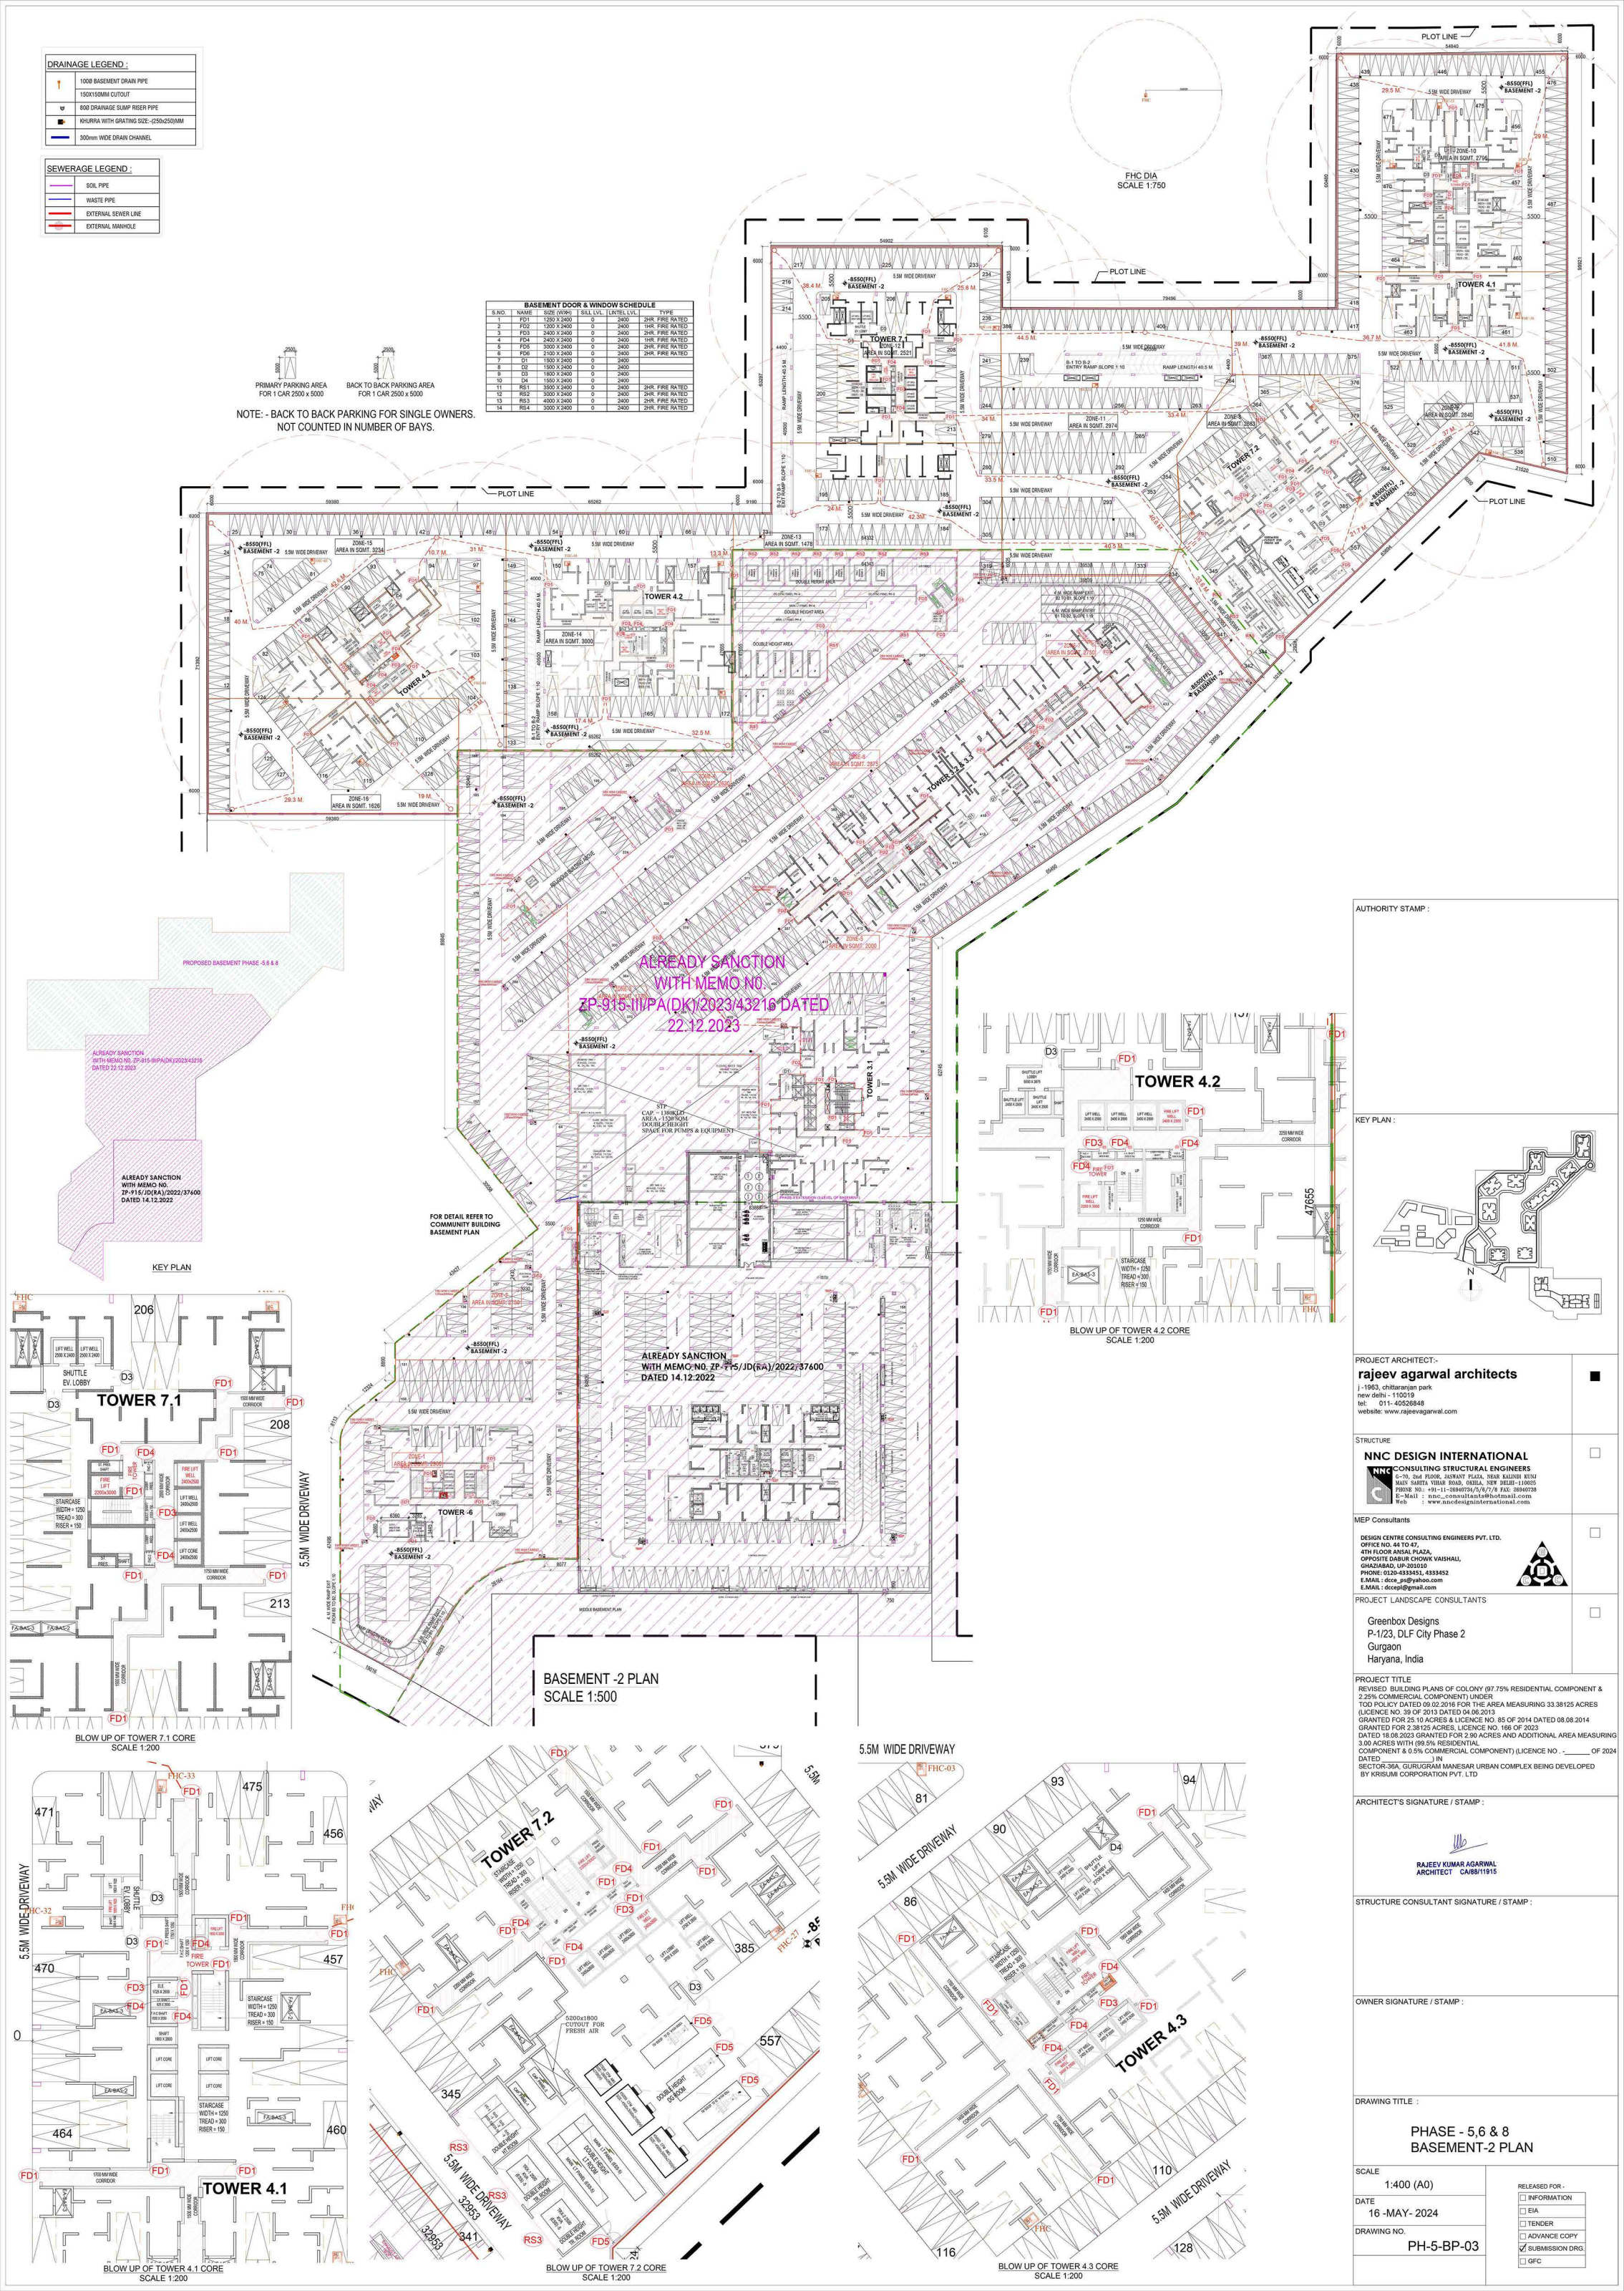

AUTHORITY STAMP :

KEY PLAN :

PROJECT ARCHITECT-
rajeev agarwal architects
j-1983, chittaranjan park
new delhi - 110019
tel: 011-42058848
website: www.rajeevagarwal.com

STRUCTURE
NNC DESIGN INTERNATIONAL
NNC CONSULTING STRUCTURAL ENGINEERS
G-79, 2nd FLOOR, HANUMANI PLAZA, YOUR KASIRI BETA
NAYI SAKHI VILLAR ROAD, OKHLA, NEW DELHI-110025
PHONE NO: +91-11-26454151, 4333452
E-MAIL: nnc_consultants@hotmail.com
E-MAIL: nnc_consultants@gmail.com
Web : www.nncdesigninternational.com

MEP Consultants

DESIGN CENTRE CONSULTING ENGINEERS PVT. LTD.
OFFICE NO. 44 TO 47,
4TH FLOOR ANAND PLAZA,
OPPOSITE DABUR CHOWK VAISHALI,
GHAZIABAD, UP-201010
PHONE: 0120-4333451, 4333452
E-MAIL: dccp_ja@yahoo.com
E-MAIL: dccp@gmail.com

PROJECT LANDSCAPE CONSULTANTS

Greenbox Designs
P-1/23, DLF City Phase 2
Gurgaon
Haryana, India

PROJECT TITLE
REVISED BUILDING PLANS OF COLONY @ 75% RESIDENTIAL COMPONENT &
2.25% COMMERCIAL COMPONENT) UNDER
TOD POLICY DATED 09.02.2016 FOR THE AREA MEASURING 33.38125 ACRES
(LICENCE NO. 59 OF 2013 DATED 04.06.2013
GRANTED FOR 25.10 ACRES & LICENCE NO. 85 OF 2014 DATED 08.08.2014
GRANTED FOR 2.38125 ACRES, LICENCE NO. 166 OF 2023
DATED 18.08.2023 GRANTED FOR 2.90 ACRES AND ADDITIONAL AREA MEASURING
3.00 ACRES WITH (99.5% RESIDENTIAL
COMPONENT & 0.5% COMMERCIAL COMPONENT) (LICENCE NO. _____ OF 2024
DATED _____)
SECTOR-36A, GURUGRAM MANESAR URBAN COMPLEX BEING DEVELOPED
BY KRUSIM CORPORATION PVT. LTD.

ARCHITECT'S SIGNATURE / STAMP :

STRUCTURE CONSULTANT SIGNATURE / STAMP :

OWNER SIGNATURE / STAMP :

DRAWING TITLE :

PHASE - 5, 6 & 8
BASEMENT-2 PLAN

SCALE

1:400 (A0)

DATE

16-MAY-2024

DRAWING NO.

PH-5-BP-03

RELEASED FOR -

☐ INFORMATION

☐ EIA

☐ TENDER

☐ ADVANCE COPY

☒ SUBMISSION DRG.

☐ GFC

DRAINAGE LEGEND :	
	1000 BASEMENT DRAIN PIPE
	1500X150MM CUTOUT
	800 DRAINAGE SLUMP RISER PIPE
	KHURRA WITH GRATING SIZE-(250X250)MM
	300mm WIDE DRAIN CHANNEL

SEWERAGE LEGEND :	
	SOIL PIPE
	WASTE PIPE
	EXTERNAL SEWER LINE
	EXTERNAL MANHOLE


FHC DIA
SCALE 1:750

PRIMARY PARKING AREA
FOR 1 CAR 2500 x 5000

BACK TO BACK PARKING AREA
FOR 1 CAR 2500 x 5000


NOTE: - BACK TO BACK PARKING FOR SINGLE OWNERS.
NOT COUNTED IN NUMBER OF BAYS.

BASEMENT DOOR & WINDOW SCHEDULE					
S.NO	NAME	SIZE (WxH)	SKILL LVL	UNTEL LVL	TYPE
1	FD1	1250 X 2400	0	2400	2HR FIRE RATED
2	FD2	1300 X 2400	0	2400	1HR FIRE RATED
3	FD3	2400 X 2400	0	2400	2HR FIRE RATED
4	FD4	2400 X 2400	0	2400	1HR FIRE RATED
5	FD5	3000 X 2400	0	2400	2HR FIRE RATED
6	FD6	2100 X 2400	0	2400	2HR FIRE RATED
7	DT	1500 X 2400	0	2400	
8	DT	1500 X 2400	0	2400	
9	DT	1500 X 2400	0	2400	
10	DT	1500 X 2400	0	2400	
11	RS1	3500 X 2400	0	2400	2HR FIRE RATED
12	RS2	3000 X 2400	0	2400	2HR FIRE RATED
13	RES1	4000 X 2400	0	2400	2HR FIRE RATED
14	RS4	3000 X 2400	0	2400	2HR FIRE RATED

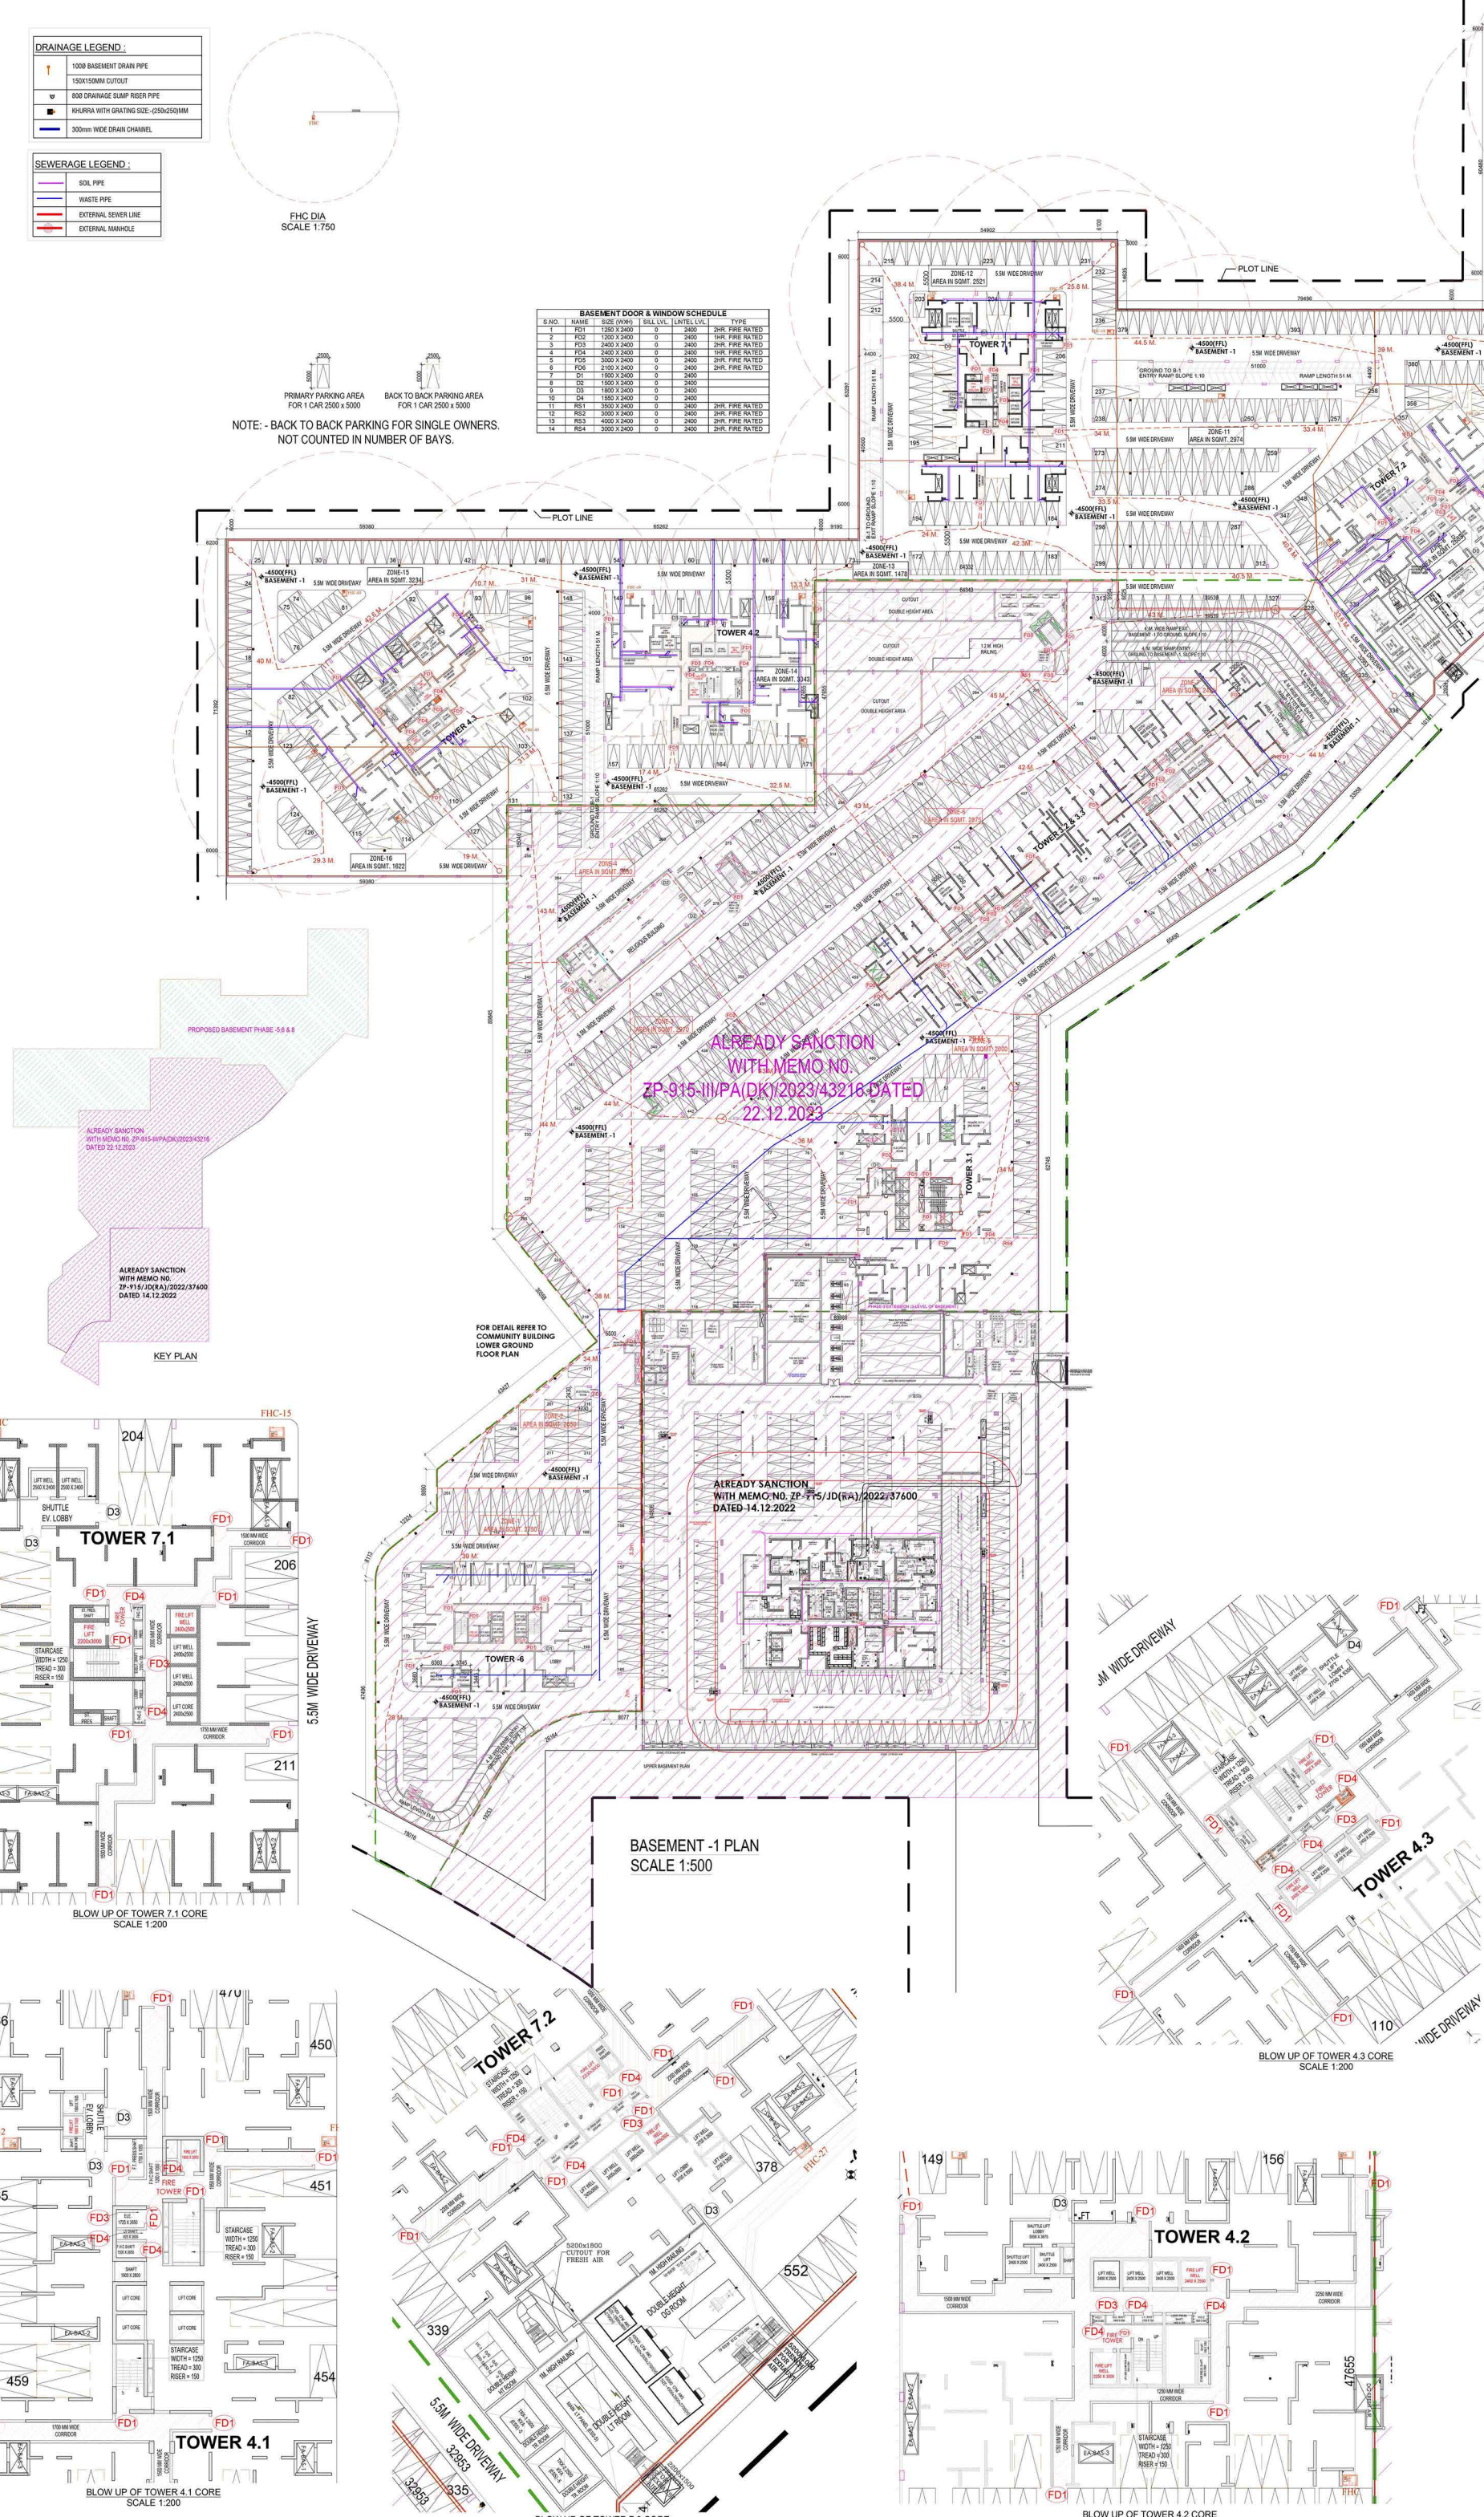

AUTHORITY STAMP :

KEY PLAN :

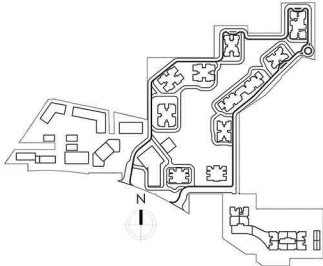

PROJECT ARCHITECT:-
rajeev agarwal architects
j-1983, chittaranjan park
new delhi - 110019
tel: 011-42058848
website: www.rajeevagarwal.com

STRUCTURE
NNC DESIGN INTERNATIONAL
NNC CONSULTING STRUCTURAL ENGINEERS
G-79, 2nd FLOOR, HANUPT PLAZA, KURU KASRU, KURU
KASRU, KURU KASRU, KURU KASRU, KURU KASRU, KURU KASRU
PHONE: 0120-4333333, 4333332
E-MAIL: nnc_consultants@hotmail.com
E-MAIL: nnc_consultants@gmail.com
Website: www.nncdesigninternational.com

MEP Consultants
DESIGN CENTRE CONSULTING ENGINEERS PVT. LTD.
4TH FLOOR, ANAND PLAZA,
OPPOSITE DABUR CHOWK, VAISHALI,
GHAZIABAD, UP-201015
PHONE: 0120-4333333, 4333332
E-MAIL: dcc_consultants@hotmail.com
E-MAIL: dcc_consultants@gmail.com

PROJECT LANDSCAPE CONSULTANTS

Greenbox Designs
P-1/23, DLF City Phase 2
Gurgaon
Haryana, India

PROJECT TITLE
REVISED BUILDING PLANS OF COLONY @ 75% RESIDENTIAL COMPONENT &
2.25% COMMERCIAL COMPONENT UNDER
TOD POLICY DATED 09.02.2016 FOR THE AREA MEASURING 33.38125 ACRES
(LICENCE NO. 59 OF 2013 DATED 04.06.2013
GRANTED FOR 25.10 ACRES & LICENCE NO. 85 OF 2014 DATED 08.08.2014
GRANTED FOR 2.28125 ACRES, LICENCE NO. 166 OF 2023
DATED 18.08.2023 GRANTED FOR 2.90 ACRES AND ADDITIONAL AREA MEASURING
3.00 ACRES WITH (99.9% RESIDENTIAL COMPONENT & 0.5% COMMERCIAL COMPONENT) (LICENCE NO. _____ OF 2024
DATED _____)
SECTOR-36A, GURUGRAM MANESAR URBAN COMPLEX BEING DEVELOPED
BY KRISHNA CORPORATION PVT. LTD.

ARCHITECT'S SIGNATURE / STAMP :

RAJEEV KUMAR AGARWAL
ARCHITECT CA/88/1915

STRUCTURE CONSULTANT SIGNATURE / STAMP :

OWNER SIGNATURE / STAMP :

DRAWING TITLE :

**PHASE - 5, 6 & 8
BASEMENT-1 PLAN**

SCALE

1:400 (A0)

DATE

16 -MAY- 2024

DRAWING NO.

PH-5-BP-01

RELEASED FOR -

☐ INFORMATION

☐ EIA

☐ TENDER


☐ ADVANCE COPY

☒ SUBMISSION DRG.






☐ GFC

DRAINAGE LEGEND :	
	1000 BASEMENT DRAIN PIPE
	150X150MM CUTOFF
	800 DRAINAGE GUMP RISER PIPE
	KHURRA WITH GRATING SIZE: (250X250)MM
	300mm WIDE DRAIN CHANNEL

SEWERAGE LEGEND :	
	SOL PIPE
	WASTE PIPE
	EXTERNAL SEWER LINE
	EXTERNAL MANHOLE

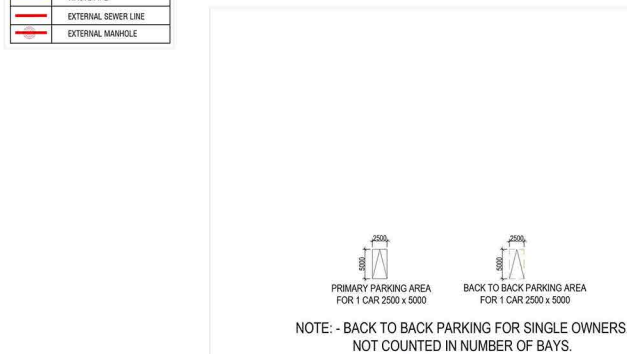


S.NO.	NAME	SIZE (MM)	BULL LIN.	LEVEL	TYPE
1	FD1	1250 X 2400	0	2400	2HR. FIRE RATED
2	FD2	1250 X 2400	0	2400	1HR. FIRE RATED
3	FD3	2400 X 2400	0	2400	3HR. FIRE RATED
4	FD4	2400 X 2400	0	2400	1HR. FIRE RATED
5	FD5	3000 X 2400	0	2400	2HR. FIRE RATED
6	FD6	2100 X 2400	0	2400	3HR. FIRE RATED
7	D1	1500 X 2400	0	2400	
8	D2	1500 X 2400	0	2400	
9	D3	1500 X 2400	0	2400	
10	D4	1500 X 2400	0	2400	
11	RS1	3000 X 2400	0	2400	2HR. FIRE RATED
12	RS2	3000 X 2400	0	2400	3HR. FIRE RATED
13	RS3	4000 X 2400	0	2400	2HR. FIRE RATED
14	RS4	3000 X 2400	0	2400	2HR. FIRE RATED

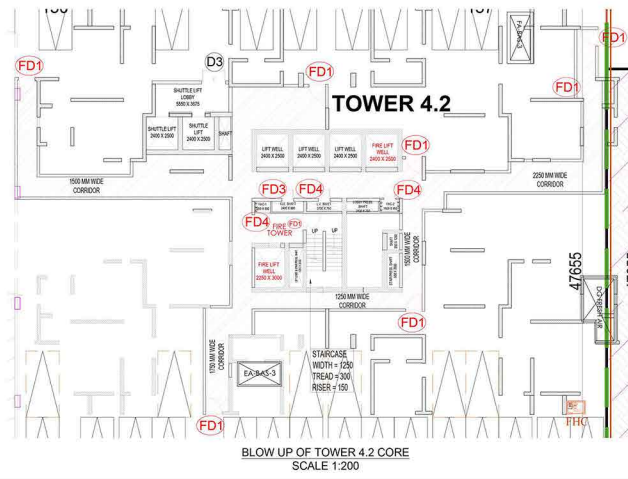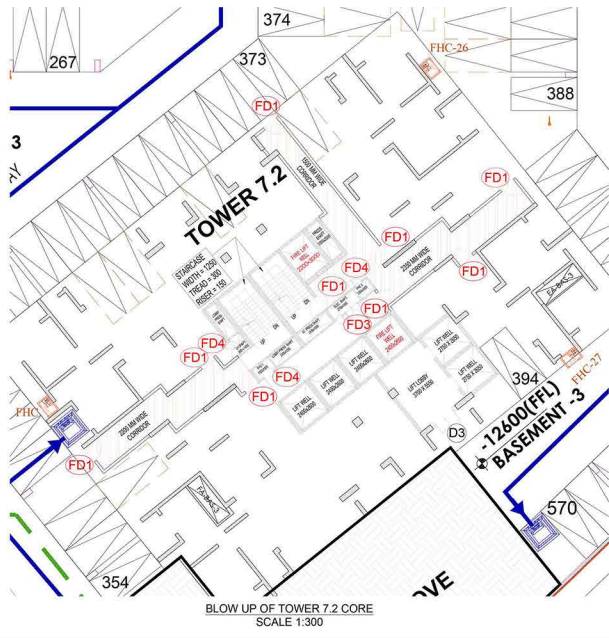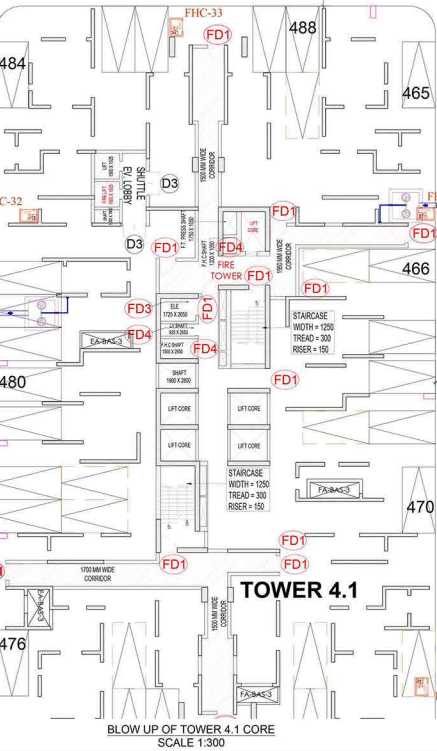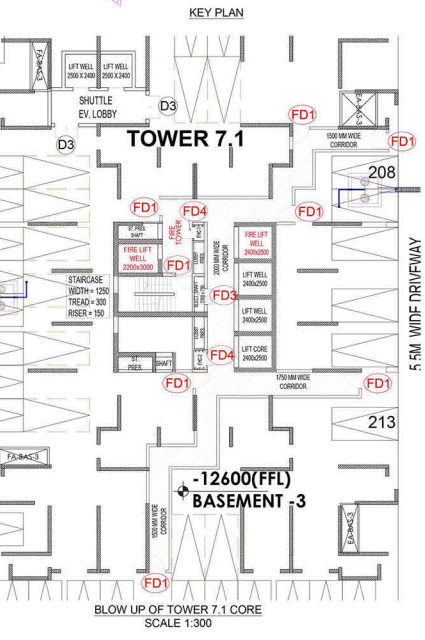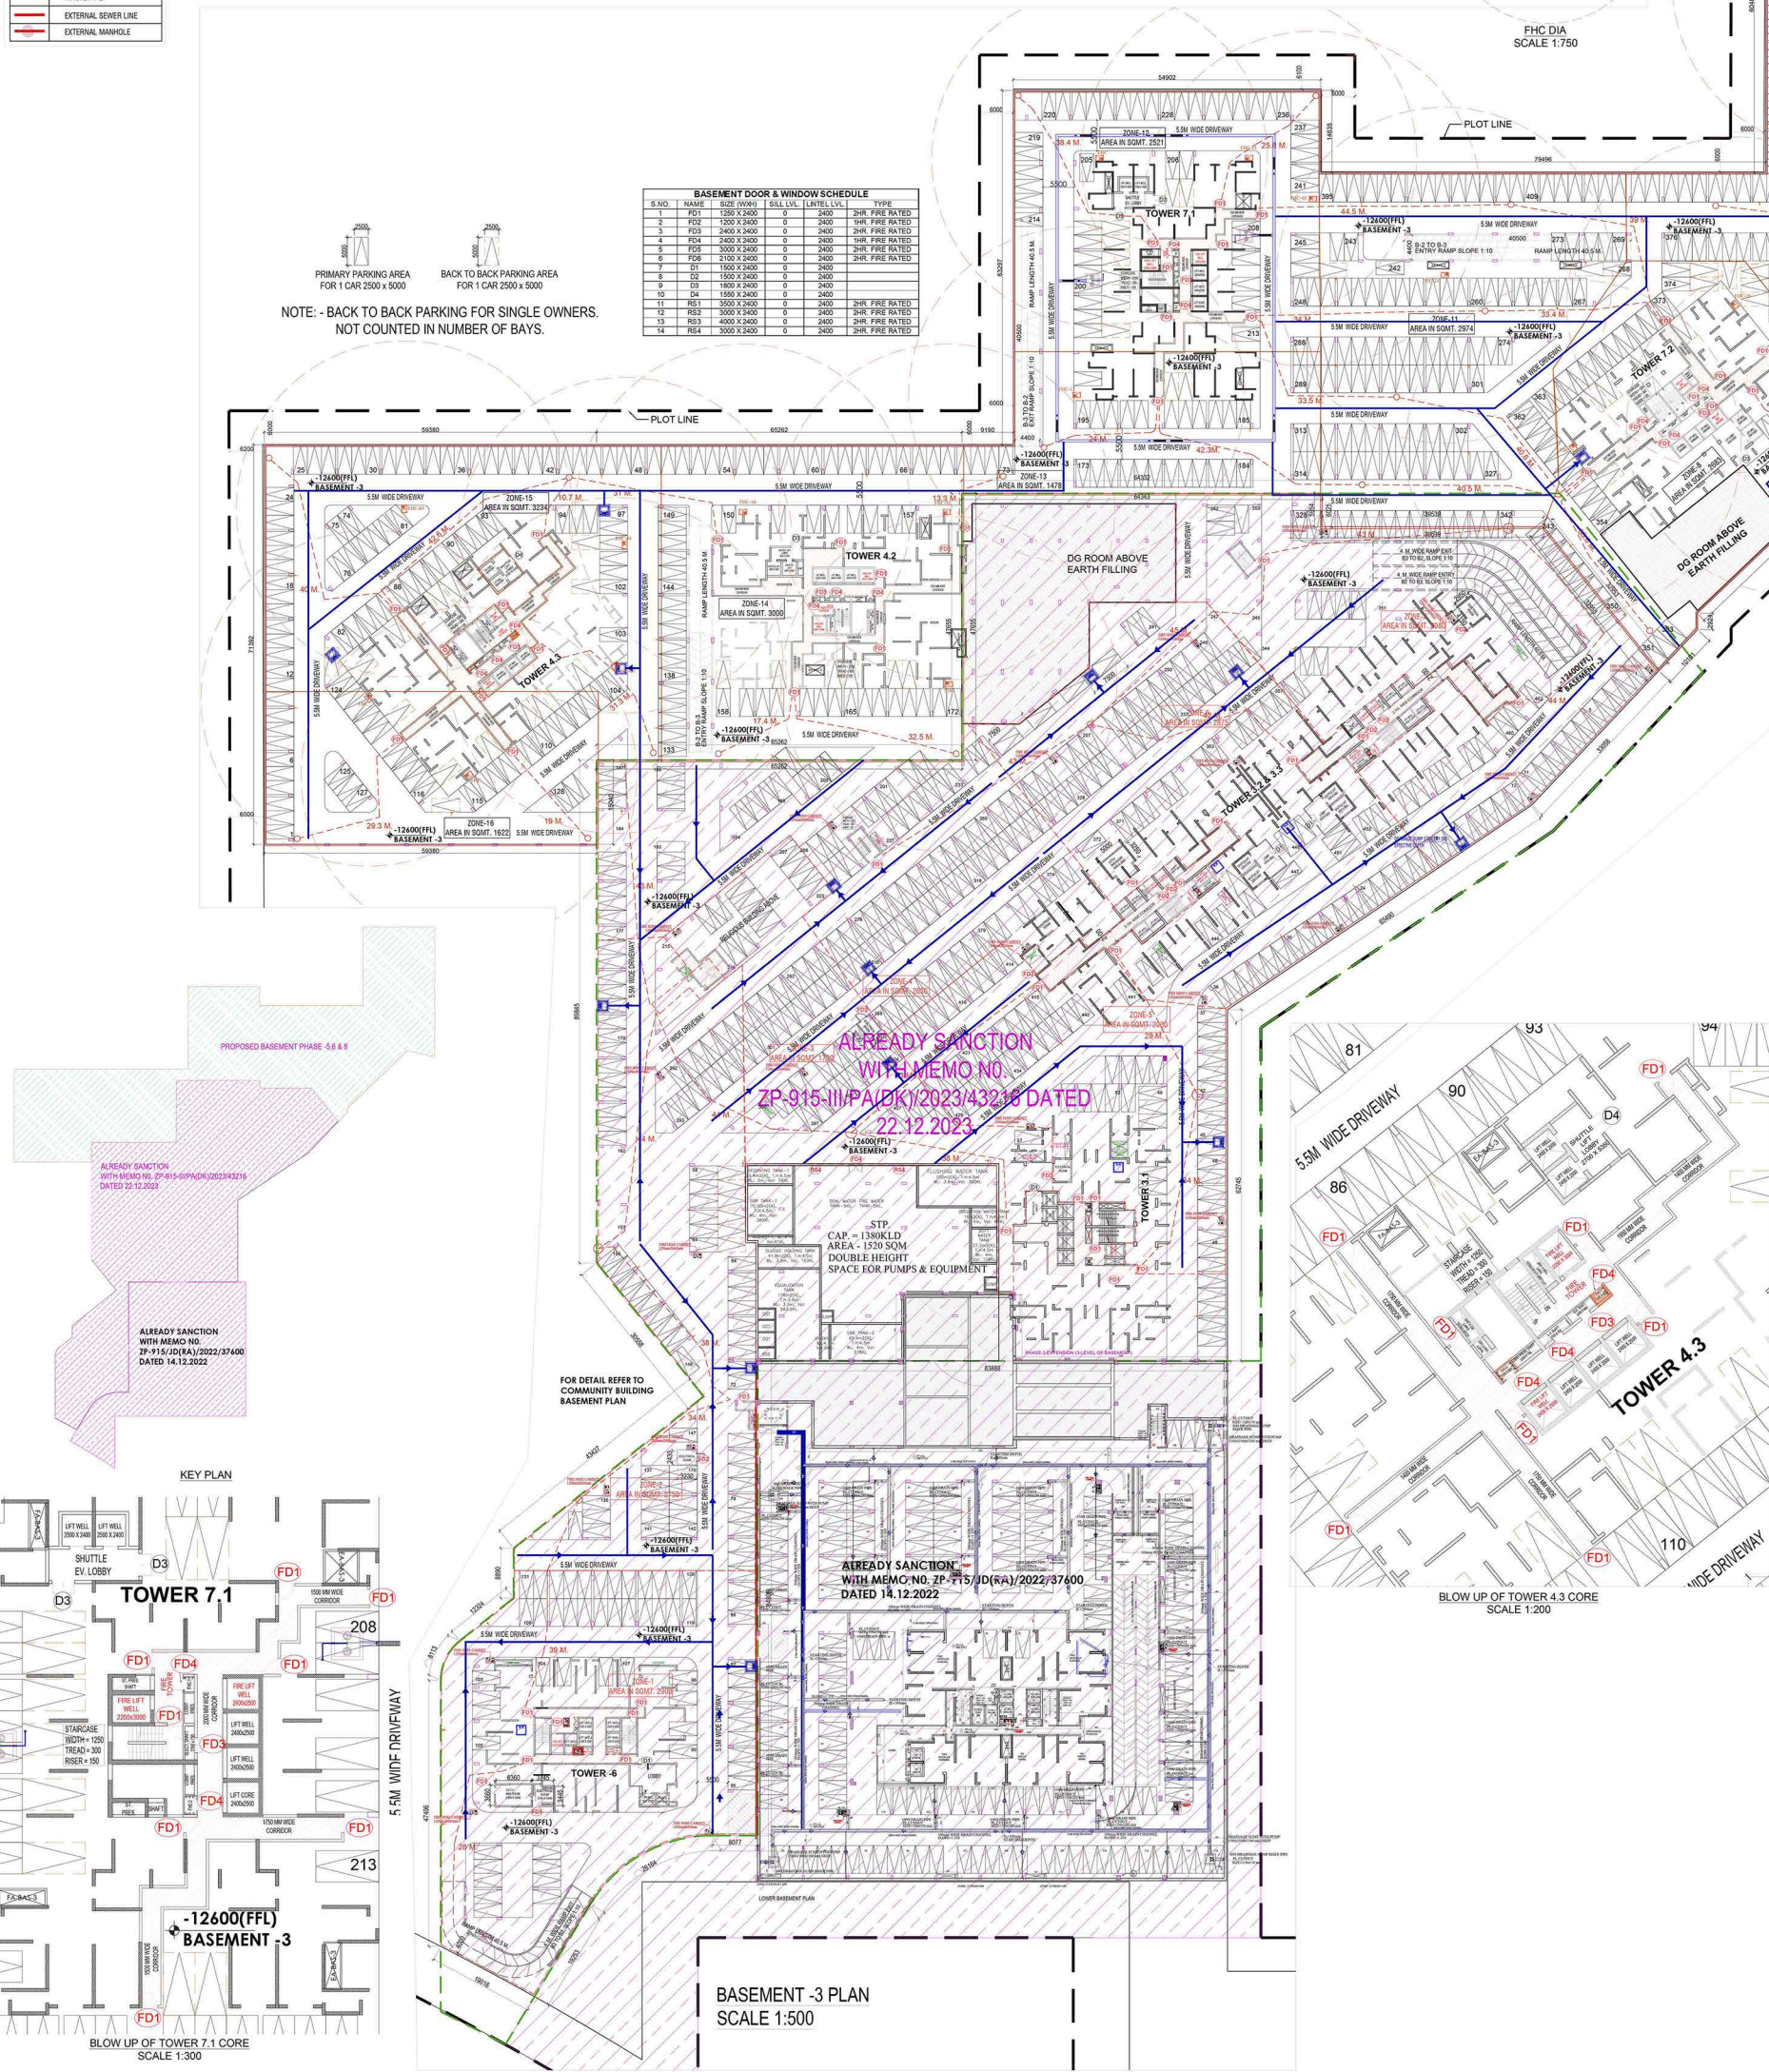

AUTHORITY STAMP :

KEY PLAN :

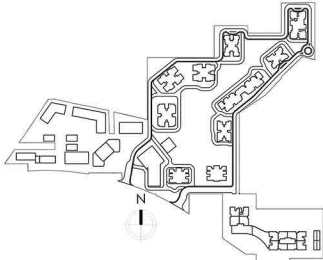

PROJECT ARCHITECT-
rajeev agarwal architects
J-1983, chittaranjan park
new delhi - 110019
tel: 011-42058848
website: www.rajeevagarwal.com

STRUCTURE
NNC DESIGN INTERNATIONAL
NNC CONSULTING STRUCTURAL ENGINEERS
G-79, 2nd FLOOR, AGARTAN PLAZA, NEAR KASIRI METRO
HARYANA, INDIA
PHONE: 0120-4333351, 4333452
E-MAIL: dnce_pn@yahoo.com
E-MAIL: dncepl@gmail.com
Web : www.nncdesigninternational.com

MEP Consultants
DESIGN CENTRE CONSULTING ENGINEERS PVT. LTD.
OFFICE NO. 44 TO 47,
4TH FLOOR ANAND PLAZA,
OPPOSITE DABUR CHOWK VAISHALI,
GHAZIABAD, UP-201010
PHONE: 0120-4333351, 4333452
E-MAIL: dnce_pn@yahoo.com
E-MAIL: dncepl@gmail.com

PROJECT LANDSCAPE CONSULTANTS

Greenbox Designs
P-1/23, DLF City Phase 2
Gurgaon
Haryana, India

PROJECT TITLE
REVISED BUILDING PLANS OF COLONY BT 75% RESIDENTIAL COMPONENT & 2.25% COMMERCIAL COMPONENT) UNDER
TOD POLICY DATED 09.02.2016 FOR THE AREA MEASURING 33.38125 ACRES
(LICENCE NO. 59 OF 2013 DATED 04.08.2013
GRANTED FOR 25.10 ACRES & LICENCE NO. 85 OF 2014 DATED 08.08.2014
GRANTED FOR 2.38125 ACRES, LICENCE NO. 166 OF 2023
DATED 18.08.2023 GRANTED FOR 2.90 ACRES AND ADDITIONAL AREA MEASURING
3.00 ACRES WITH (99.5% RESIDENTIAL COMPONENT & 0.5% COMMERCIAL COMPONENT) (LICENCE NO. _____ OF 2024
DATED _____)
SECTOR-36A, GURUGRAM MANESAR URBAN COMPLEX BEING DEVELOPED
BY KRISUMI CORPORATION PVT. LTD.

ARCHITECT'S SIGNATURE / STAMP :

RAJEEV KUMAR AGARWAL
ARCHITECT CA988/19115

STRUCTURE CONSULTANT SIGNATURE / STAMP :

OWNER SIGNATURE / STAMP :

DRAWING TITLE :

PHASE - 5, 6 & 8
BASEMENT-3 PLAN

SCALE

1:400 (A0)

DATE

16 -MAY- 2024

DRAWING NO.

PH-5-BP-05

RELEASED FOR -

☐ INFORMATION

☐ EIA

☐ TENDER

☐ ADVANCE COPY

☒ SUBMISSION DRG.

☐ GFC