



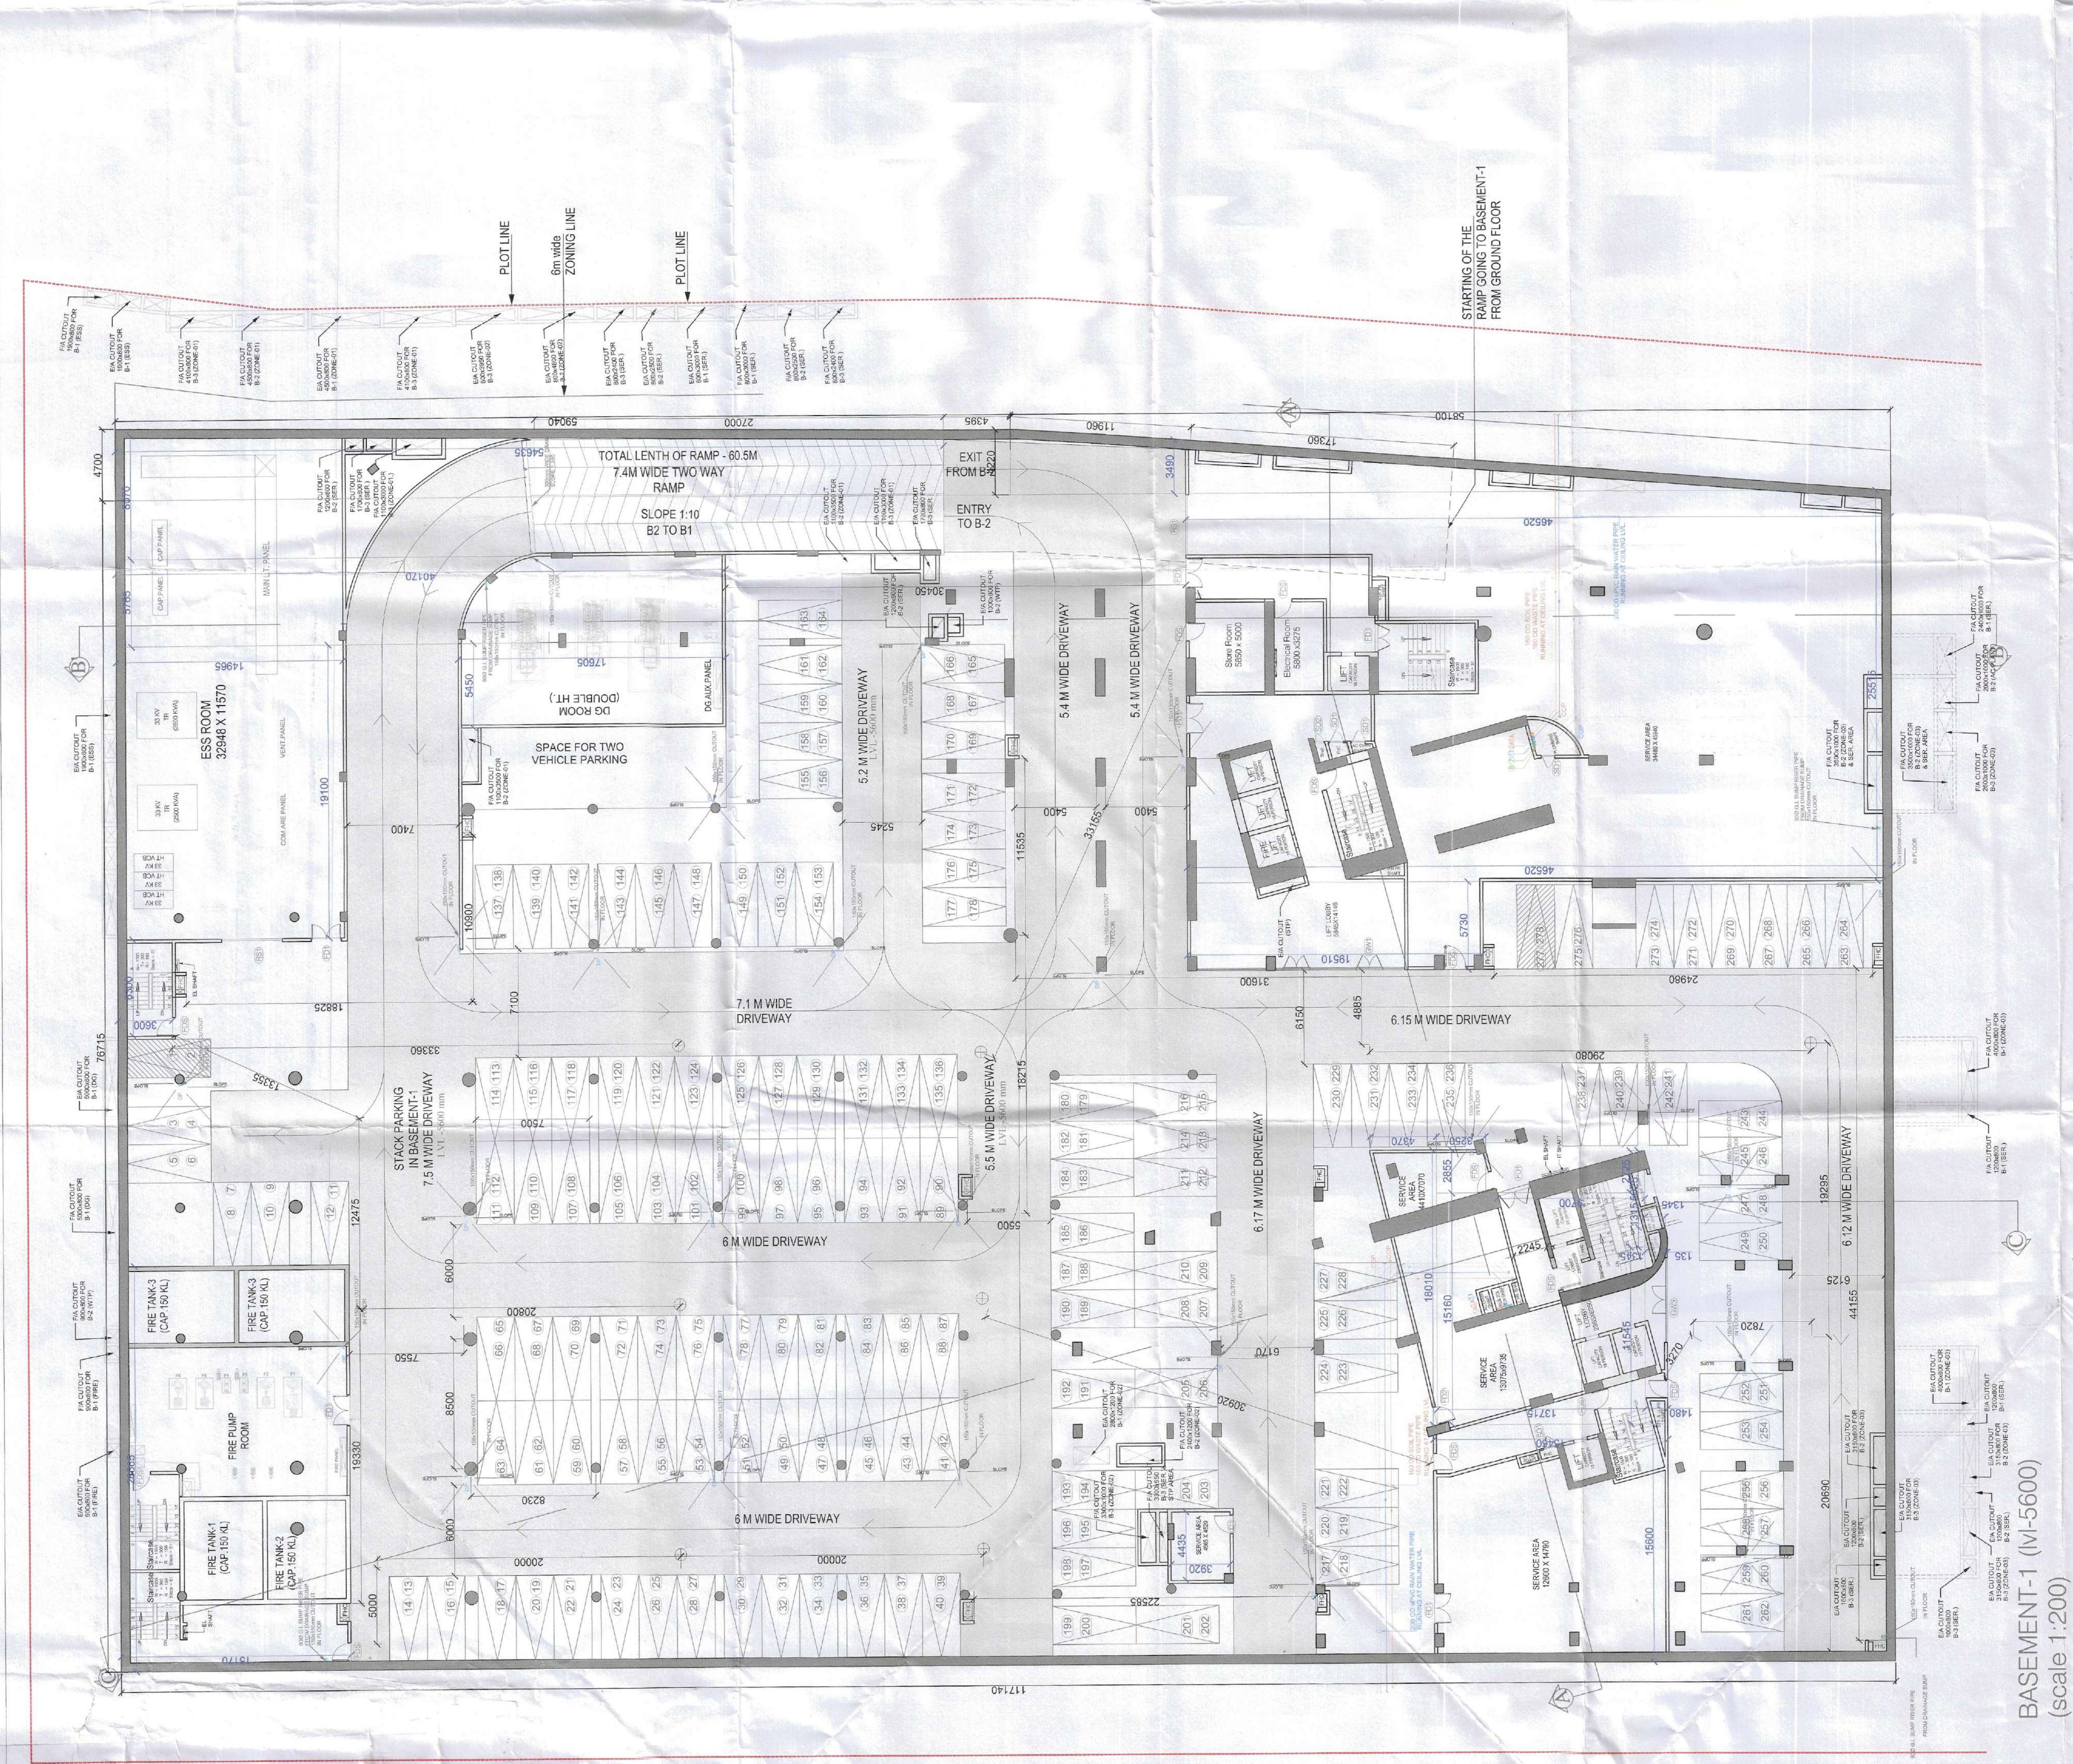

DOOR DETAIL			
S.NO.	TYPE	SIZE	SILL LINTEL
1.	RS1	4000X2400	2400
2.	D1	1200X2400	2400
3.	FDS	1500X2400	2400
4.	FD1	2000X2400	2400
5.	GW1	5000X2400	2400
6.	GW2	5345X2400	2400
7.	GW3	3400X2400	2400
8.	GW4	4450X2400	2400

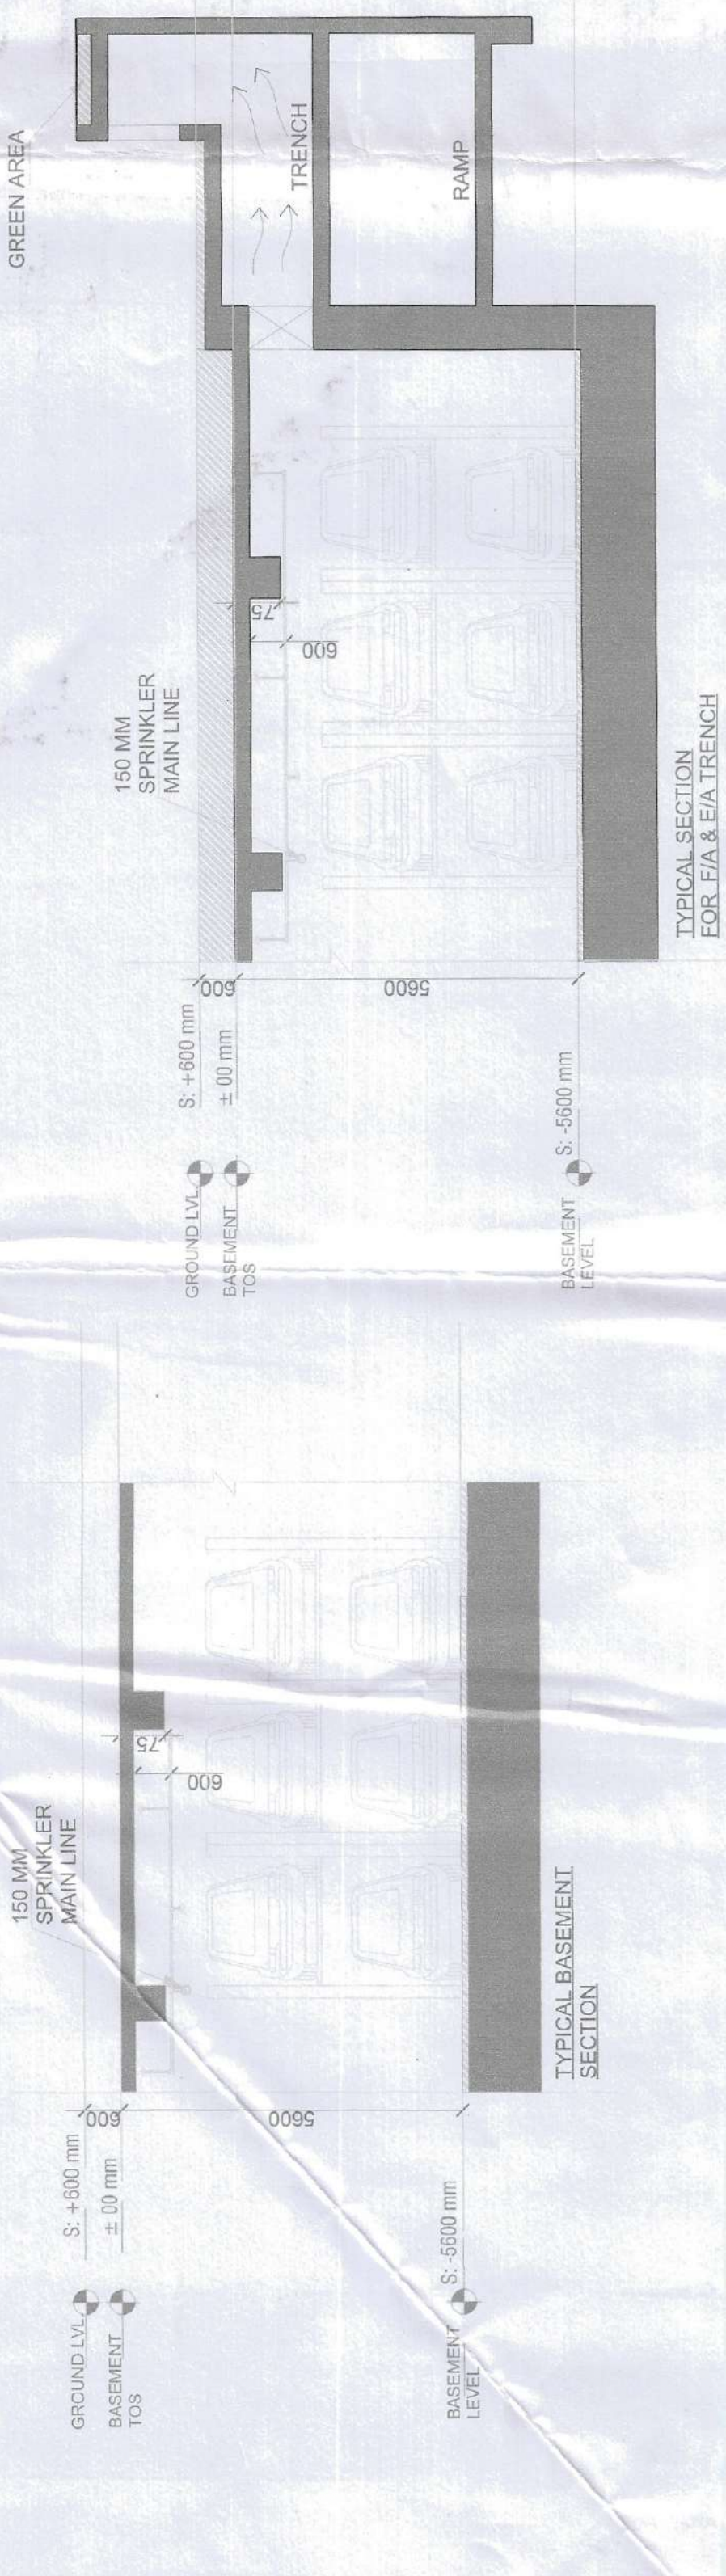

BASEMENT-1 (W-5600)
(scale 1:200)

BASEMENT-1 AREA DIAGRAM
(Scale 1:200)

AREA STATEMENT									
Basement (A)					Basement (B)				
Sl. No.	Shape	Formula	Length	Width	Additional	Sl. No.	Shape	Formula	Length
1	Rectangle	L x W	117.40	x	75.715	1	Rectangle	L x W	15.170
2	Triangle	1/2 x B x H	4.200	x	5.01100	2	Triangle	1/2 x B x H	15.170
Total AREA (A)					Total AREA (B)				