

Note :-

1. BUILDING HAS AUTOMATIC SPRINKLER SYSTEM WHEREVER REQUIRED BY NBC.
2. BUILDING WILL BE DESIGNED (STRUCTURES) AS PER RELEVANT IS CODES FOR EARTH QUAKE RESISTANCE
3. FOR SOIL WASTE, SINGLE STACK SYSTEM WILL BE ADOPTED AS PER APPROVED IN NBC-2016.
4. ALL LIFTS AND COMMON AREA WITH EMERGENCY LIGHTING TO HAVE 100% POWER BACKUP AS PER NBC REQUIREMENT.
5. ALL DIMENSIONS ARE IN MM.
6. THE BUILDING IS FULLY VENTILATED AND CENTRALLY AIR CONDITIONED WITH 100% POWER BACKUP.

PROJECT TITLE :

PROPOSED BUILDING PLAN OF COMMERCIAL COLONY OVER AN AREA MEASURING 3.818 ACRES LICENCE NO. 163 OF 2023 DATED 17/08/2023 IN SECTOR-32, SOHNA BEING DEVELOPED BY ST. PATRICKS REALTY PVT. LTD. AND OTHERS.

CLIENT

ST. PATRICKS REALTY PVT. LTD.

ARCHITECT

HABITAT ARCHITECTS
#1777, Mahatma Nagar,
Near P.A.U. Gate no.3
LUDHIANA-141001,
PUNJAB

ARCHITECT'S SEAL & SIGNATURE

OWNER'S SEAL & SIGNATURE

For St. Patrick's Realty Pvt. Ltd.

DATE

Scale: 1:200

Revision no: R0

STATUS

SUBMISSION DRAWING


DRAWING TITLE :

ELEVATIONS - X & Y

Drawing No.


SD/AR/AL-2/122

North Arrow

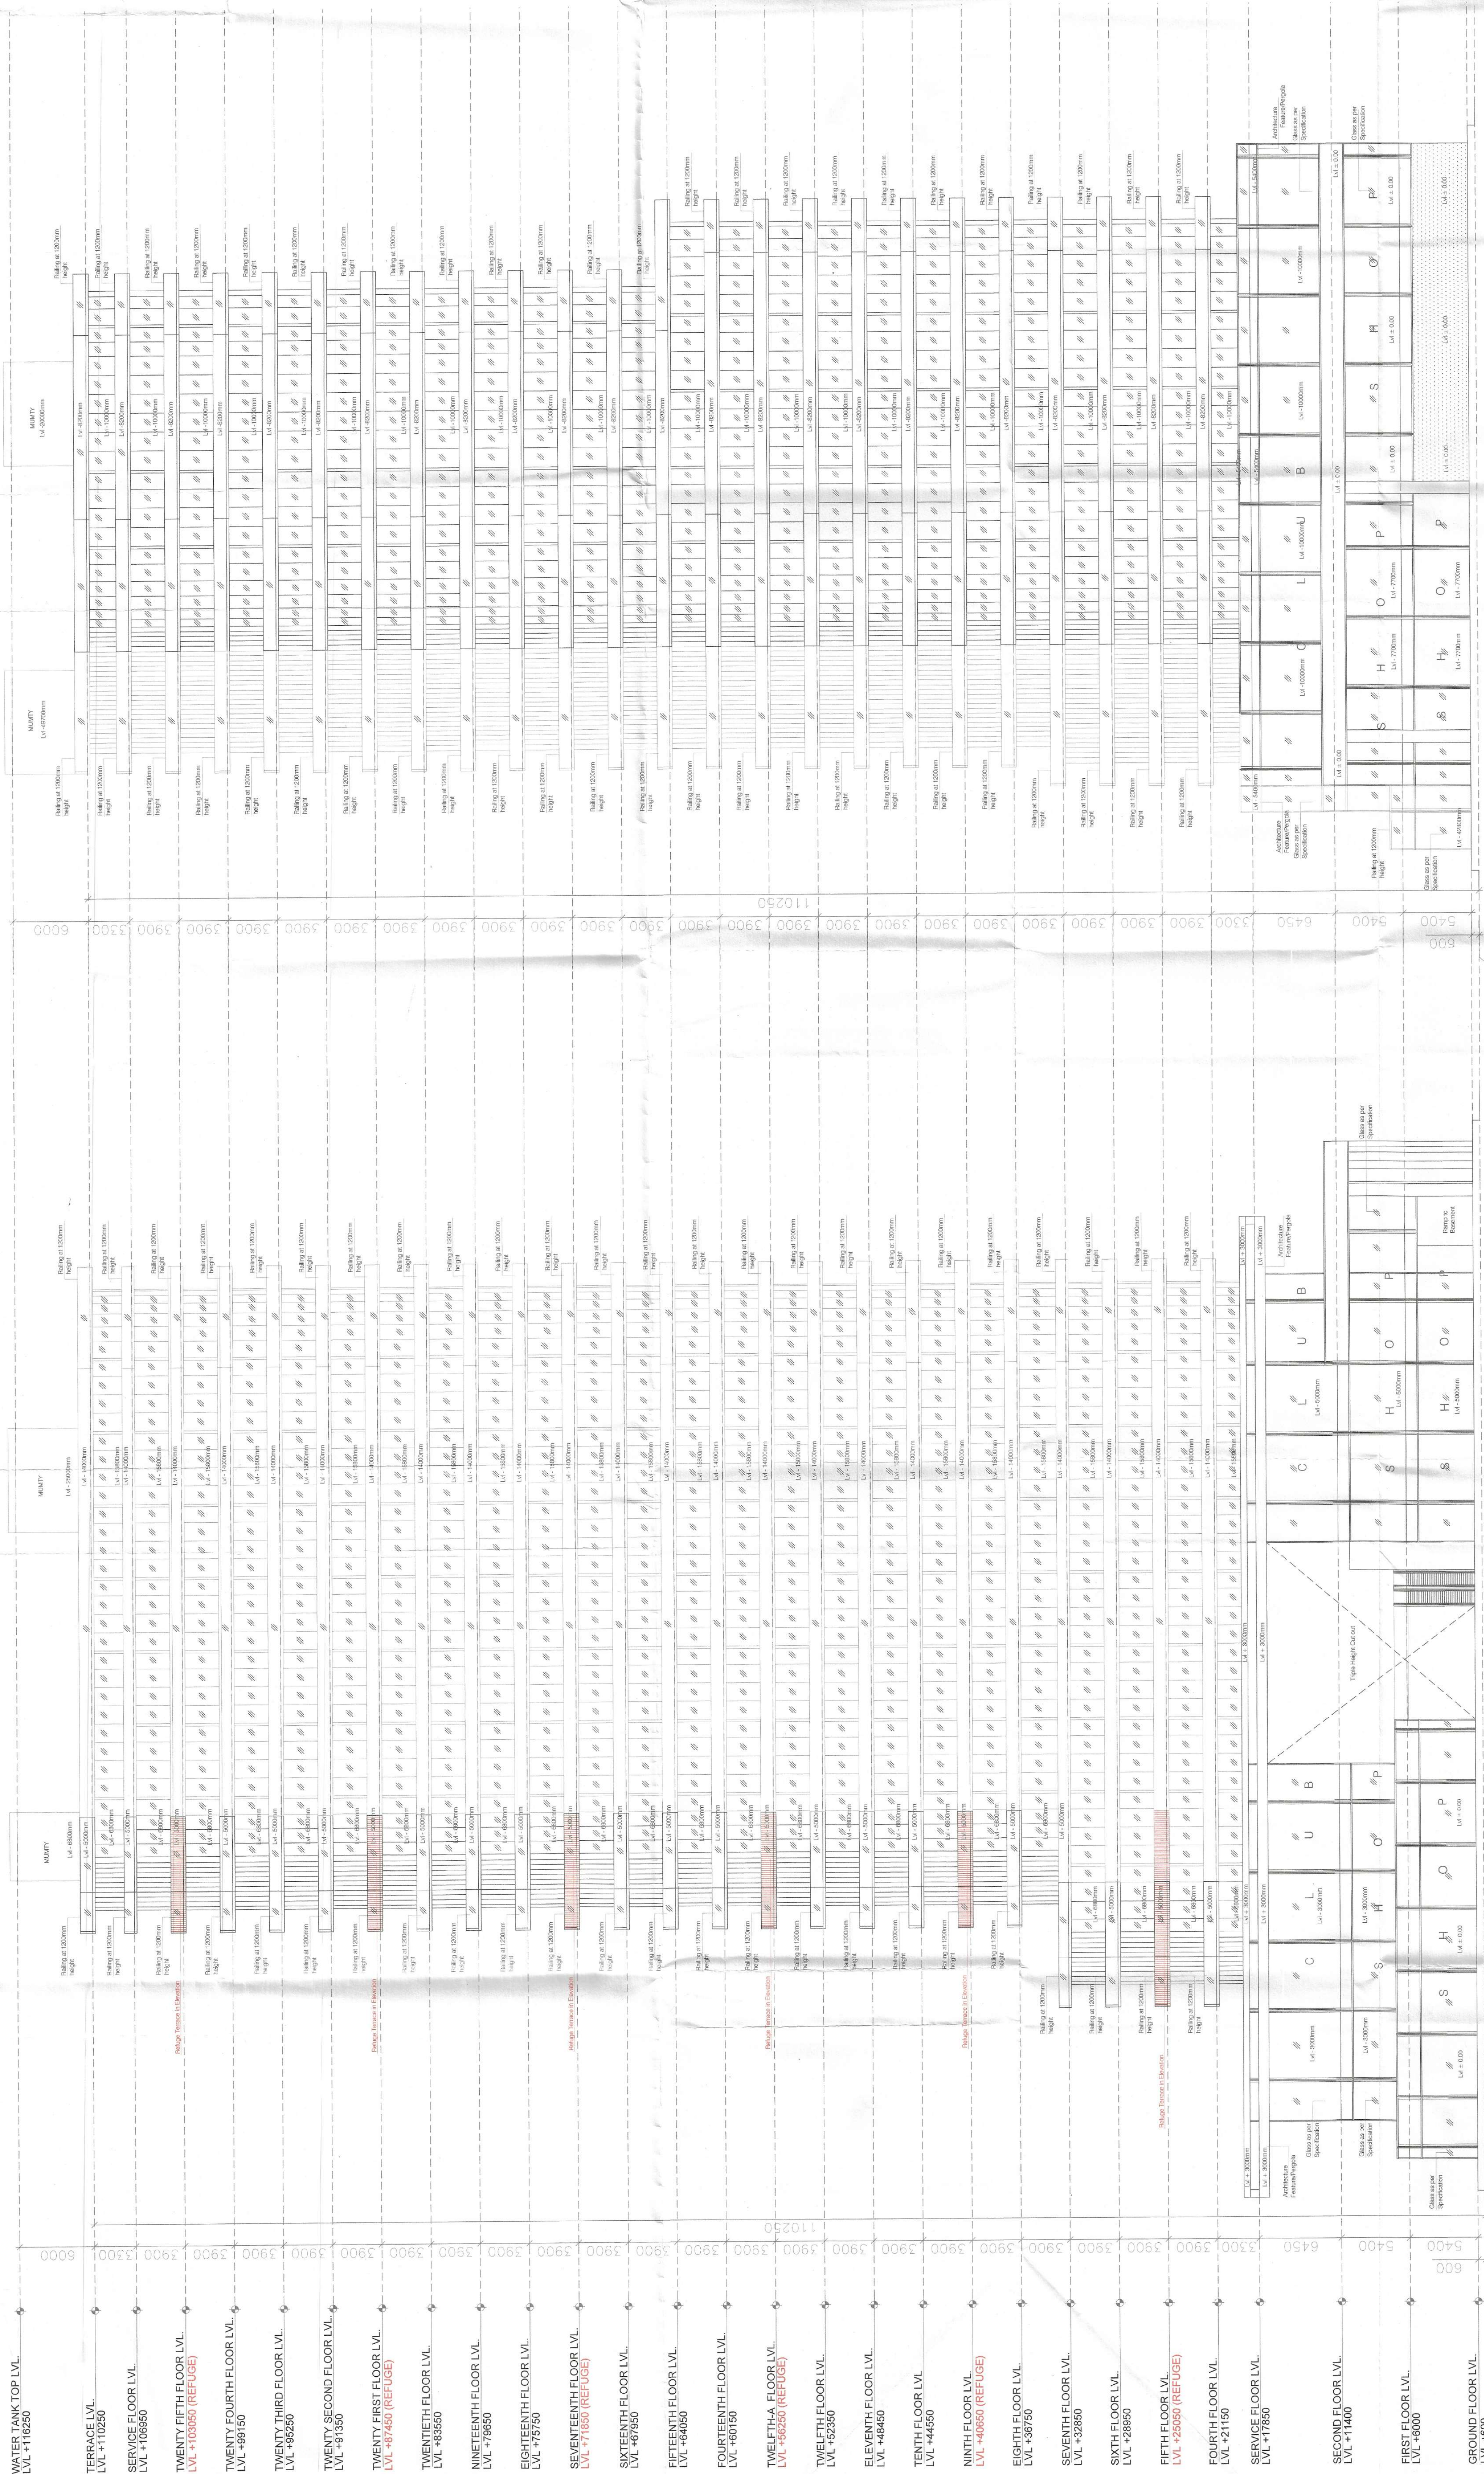

ELEVATION-Y

ELEVATION-X

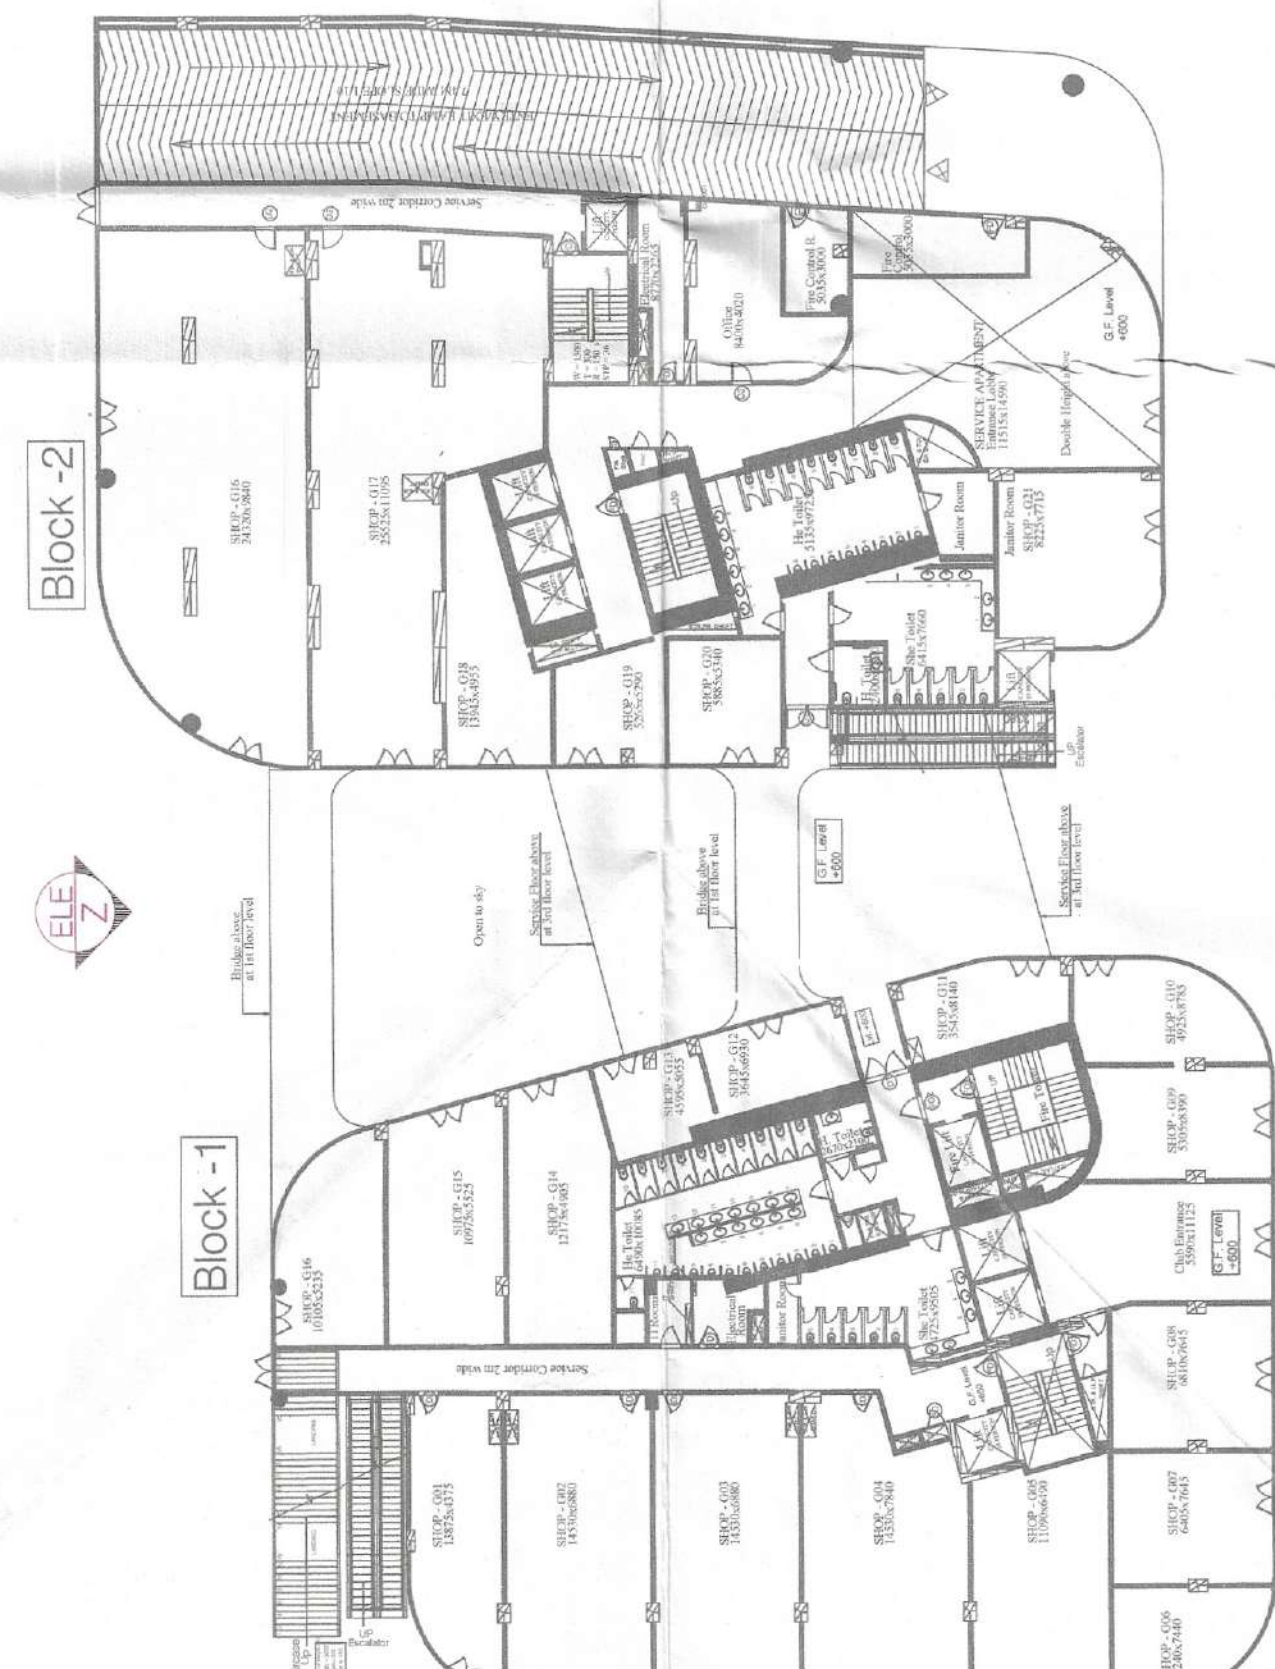

KEY PLAN

Handwritten signatures and stamps of the architect and client, including dates and project details.

TO BE SANCTIONED
RECORD NO. 1491/
DATED: 22/04/2025