

- Note :-
1. BUILDING HAS AUTOMATIC SPRINKLER SYSTEM WHEREVER REQUIRED BY NBC.
 2. BUILDING WILL BE DESIGNED (STRUCTURES) AS PER RELEVANT IS CODES FOR EARTH QUAKE RESISTANCE
 3. FOR SOIL WASTE- SINGLE STACK SYSTEM WILL BE ADOPTED AS PER APPROVED IN NBC-2016.
 4. ALL LIFTS AND COMMON AREA WITH EMERGENCY LIGHTS SHALL HAVE 100% POWER BACKUP AS PER NBC REQUIREMENT.
 5. ALL DIMENSIONS ARE IN MM.
 6. THE BUILDING IS FULLY VENTILATED AND CENTRALLY AIR CONDITIONED WITH 100% POWER BACKUP.

PROJECT TITLE :
PROPOSED BUILDING PLAN OF COMMERCIAL COLONY OVER AN AREA MEASURING 3.818 ACRES (LICENCE NO. 163 OF 2023 DATED 17/08/2023 IN SECTOR- 32, SOHNA BEING DEVELOPED BY ST. PATRICKS REALTY PVT. LTD. AND OTHERS.

CLIENT
ST. PATRICKS REALTY PVT. LTD.

ARCHITECT
HABITAT ARCHITECTS
1777, Maharaj Nagar,
Near P.A.U Gate no.3
LUDHIANA-141001,
PUNJAB

ARCHITECT'S SEAL & SIGNATURE




OWNER'S SEAL & SIGNATURE

Date: _____ Scale: 1:200 Revision No: R0

STATUS:
SUBMISSION DRAWING

DRAWING TITLE :
ELEVATIONS - Z & W

Drawing No
SD/AR/AL-2/123

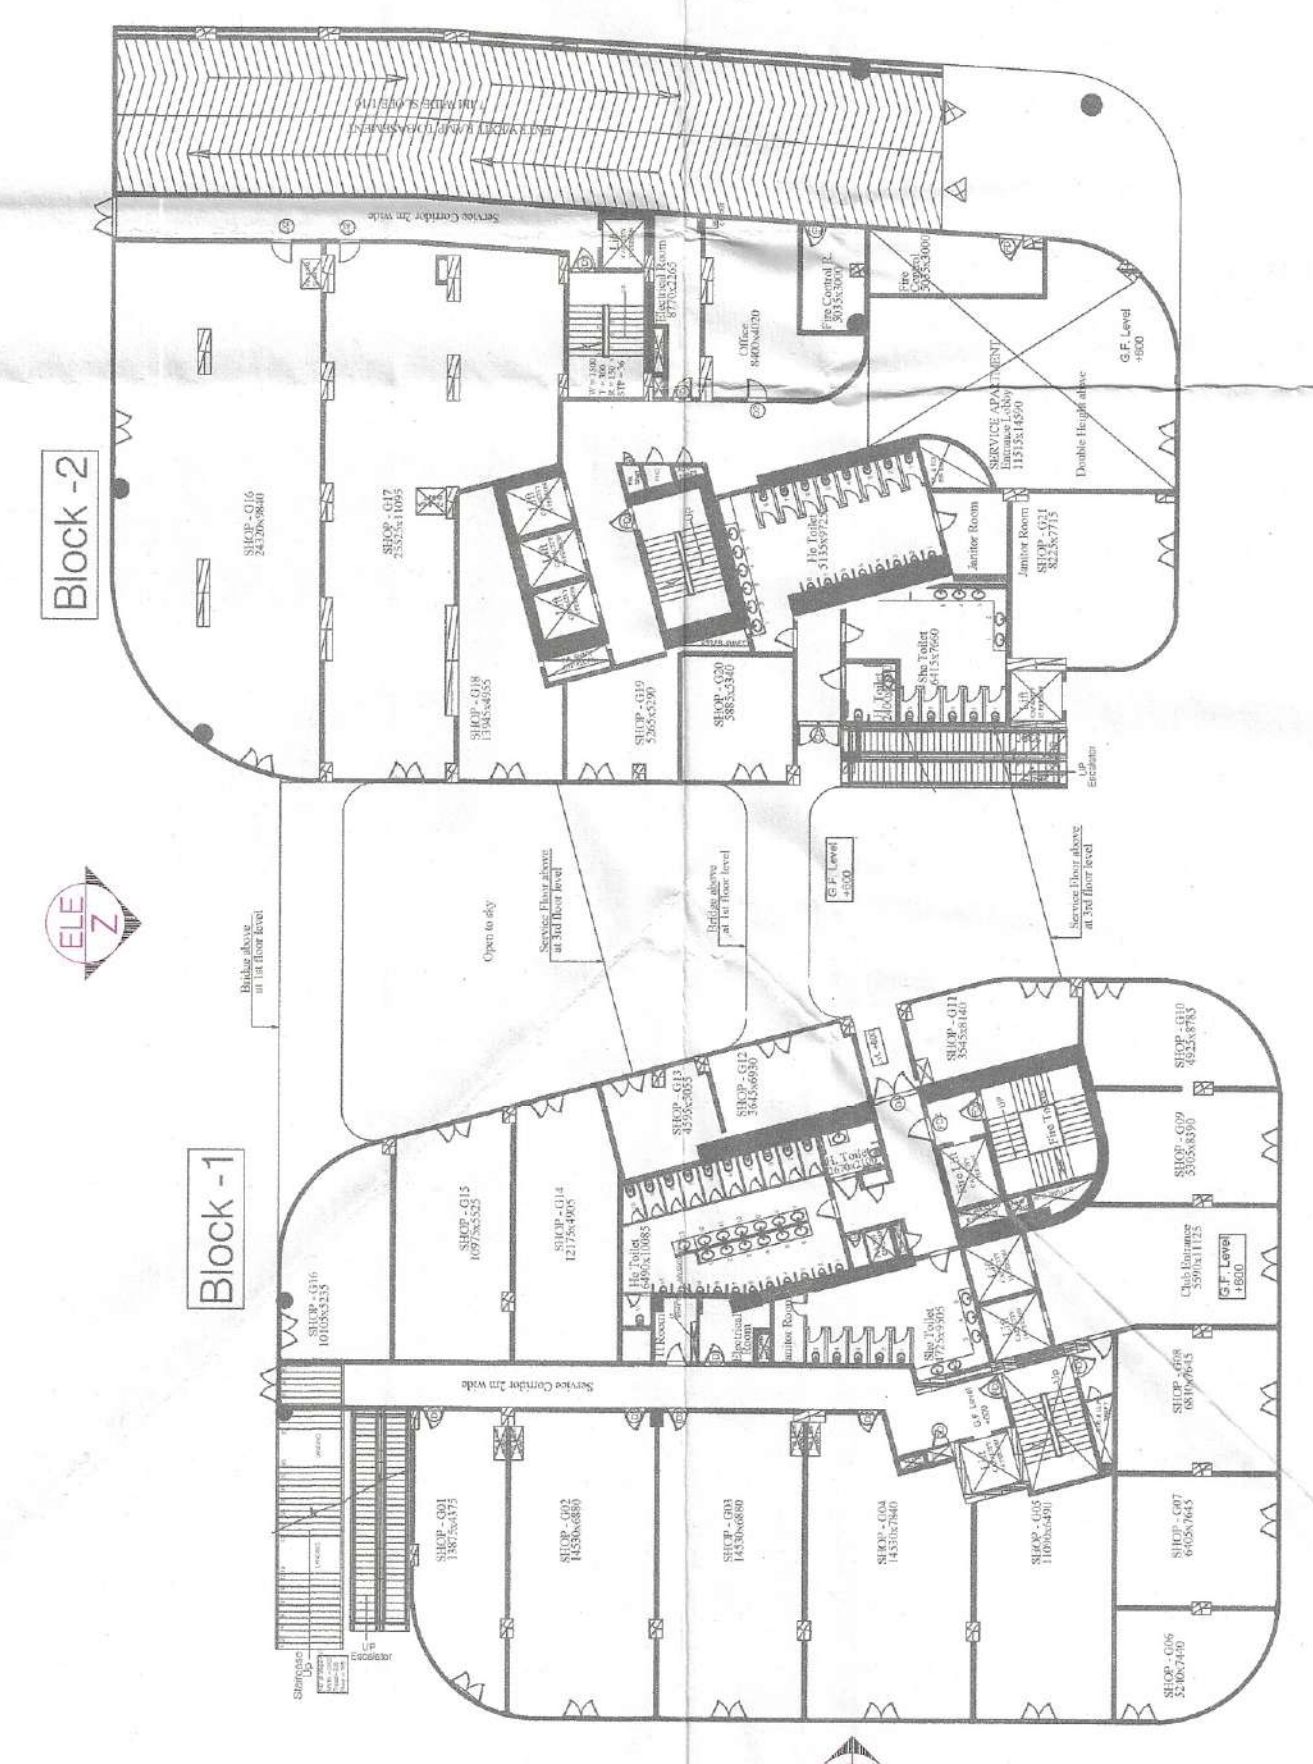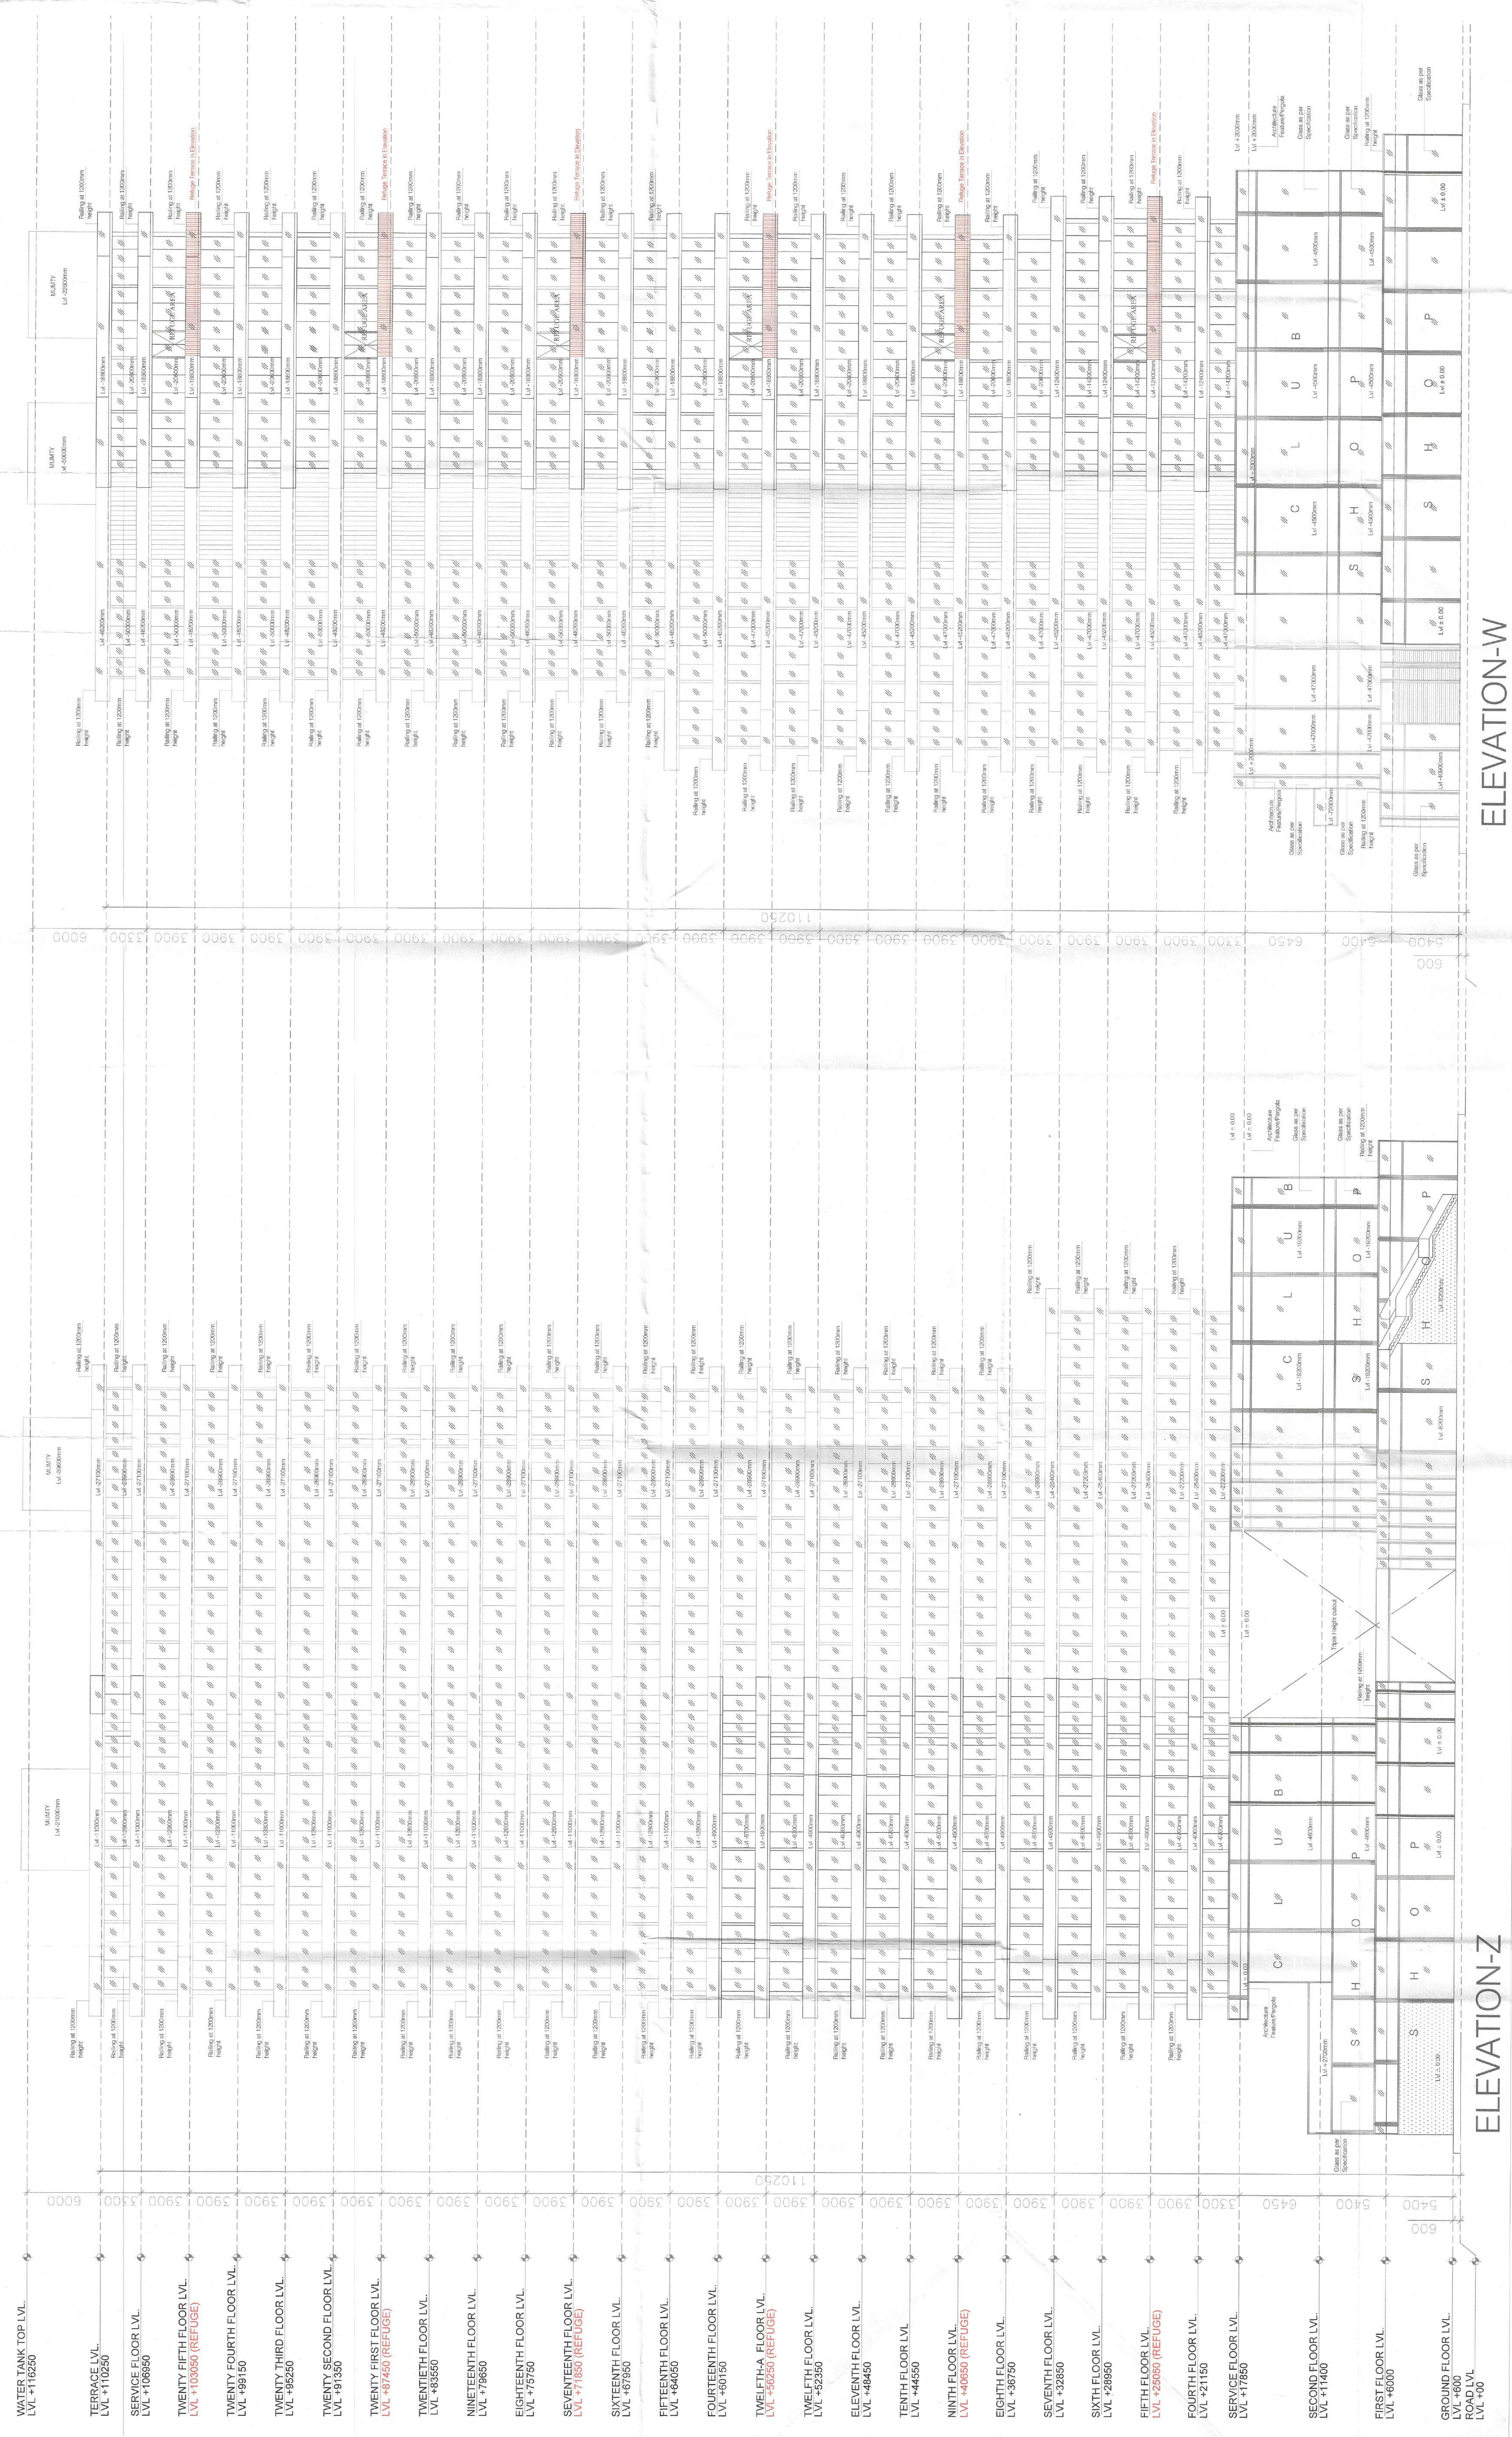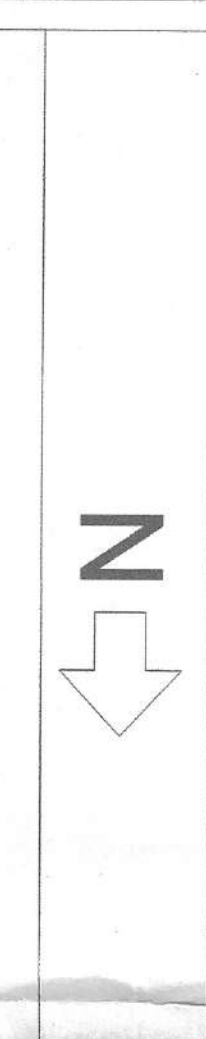

Stamp and signature area for the architect and owner, including the name of the architect (ZAFAR CHAUDHARY) and the owner (ST. PATRICKS REALTY PVT. LTD.).