



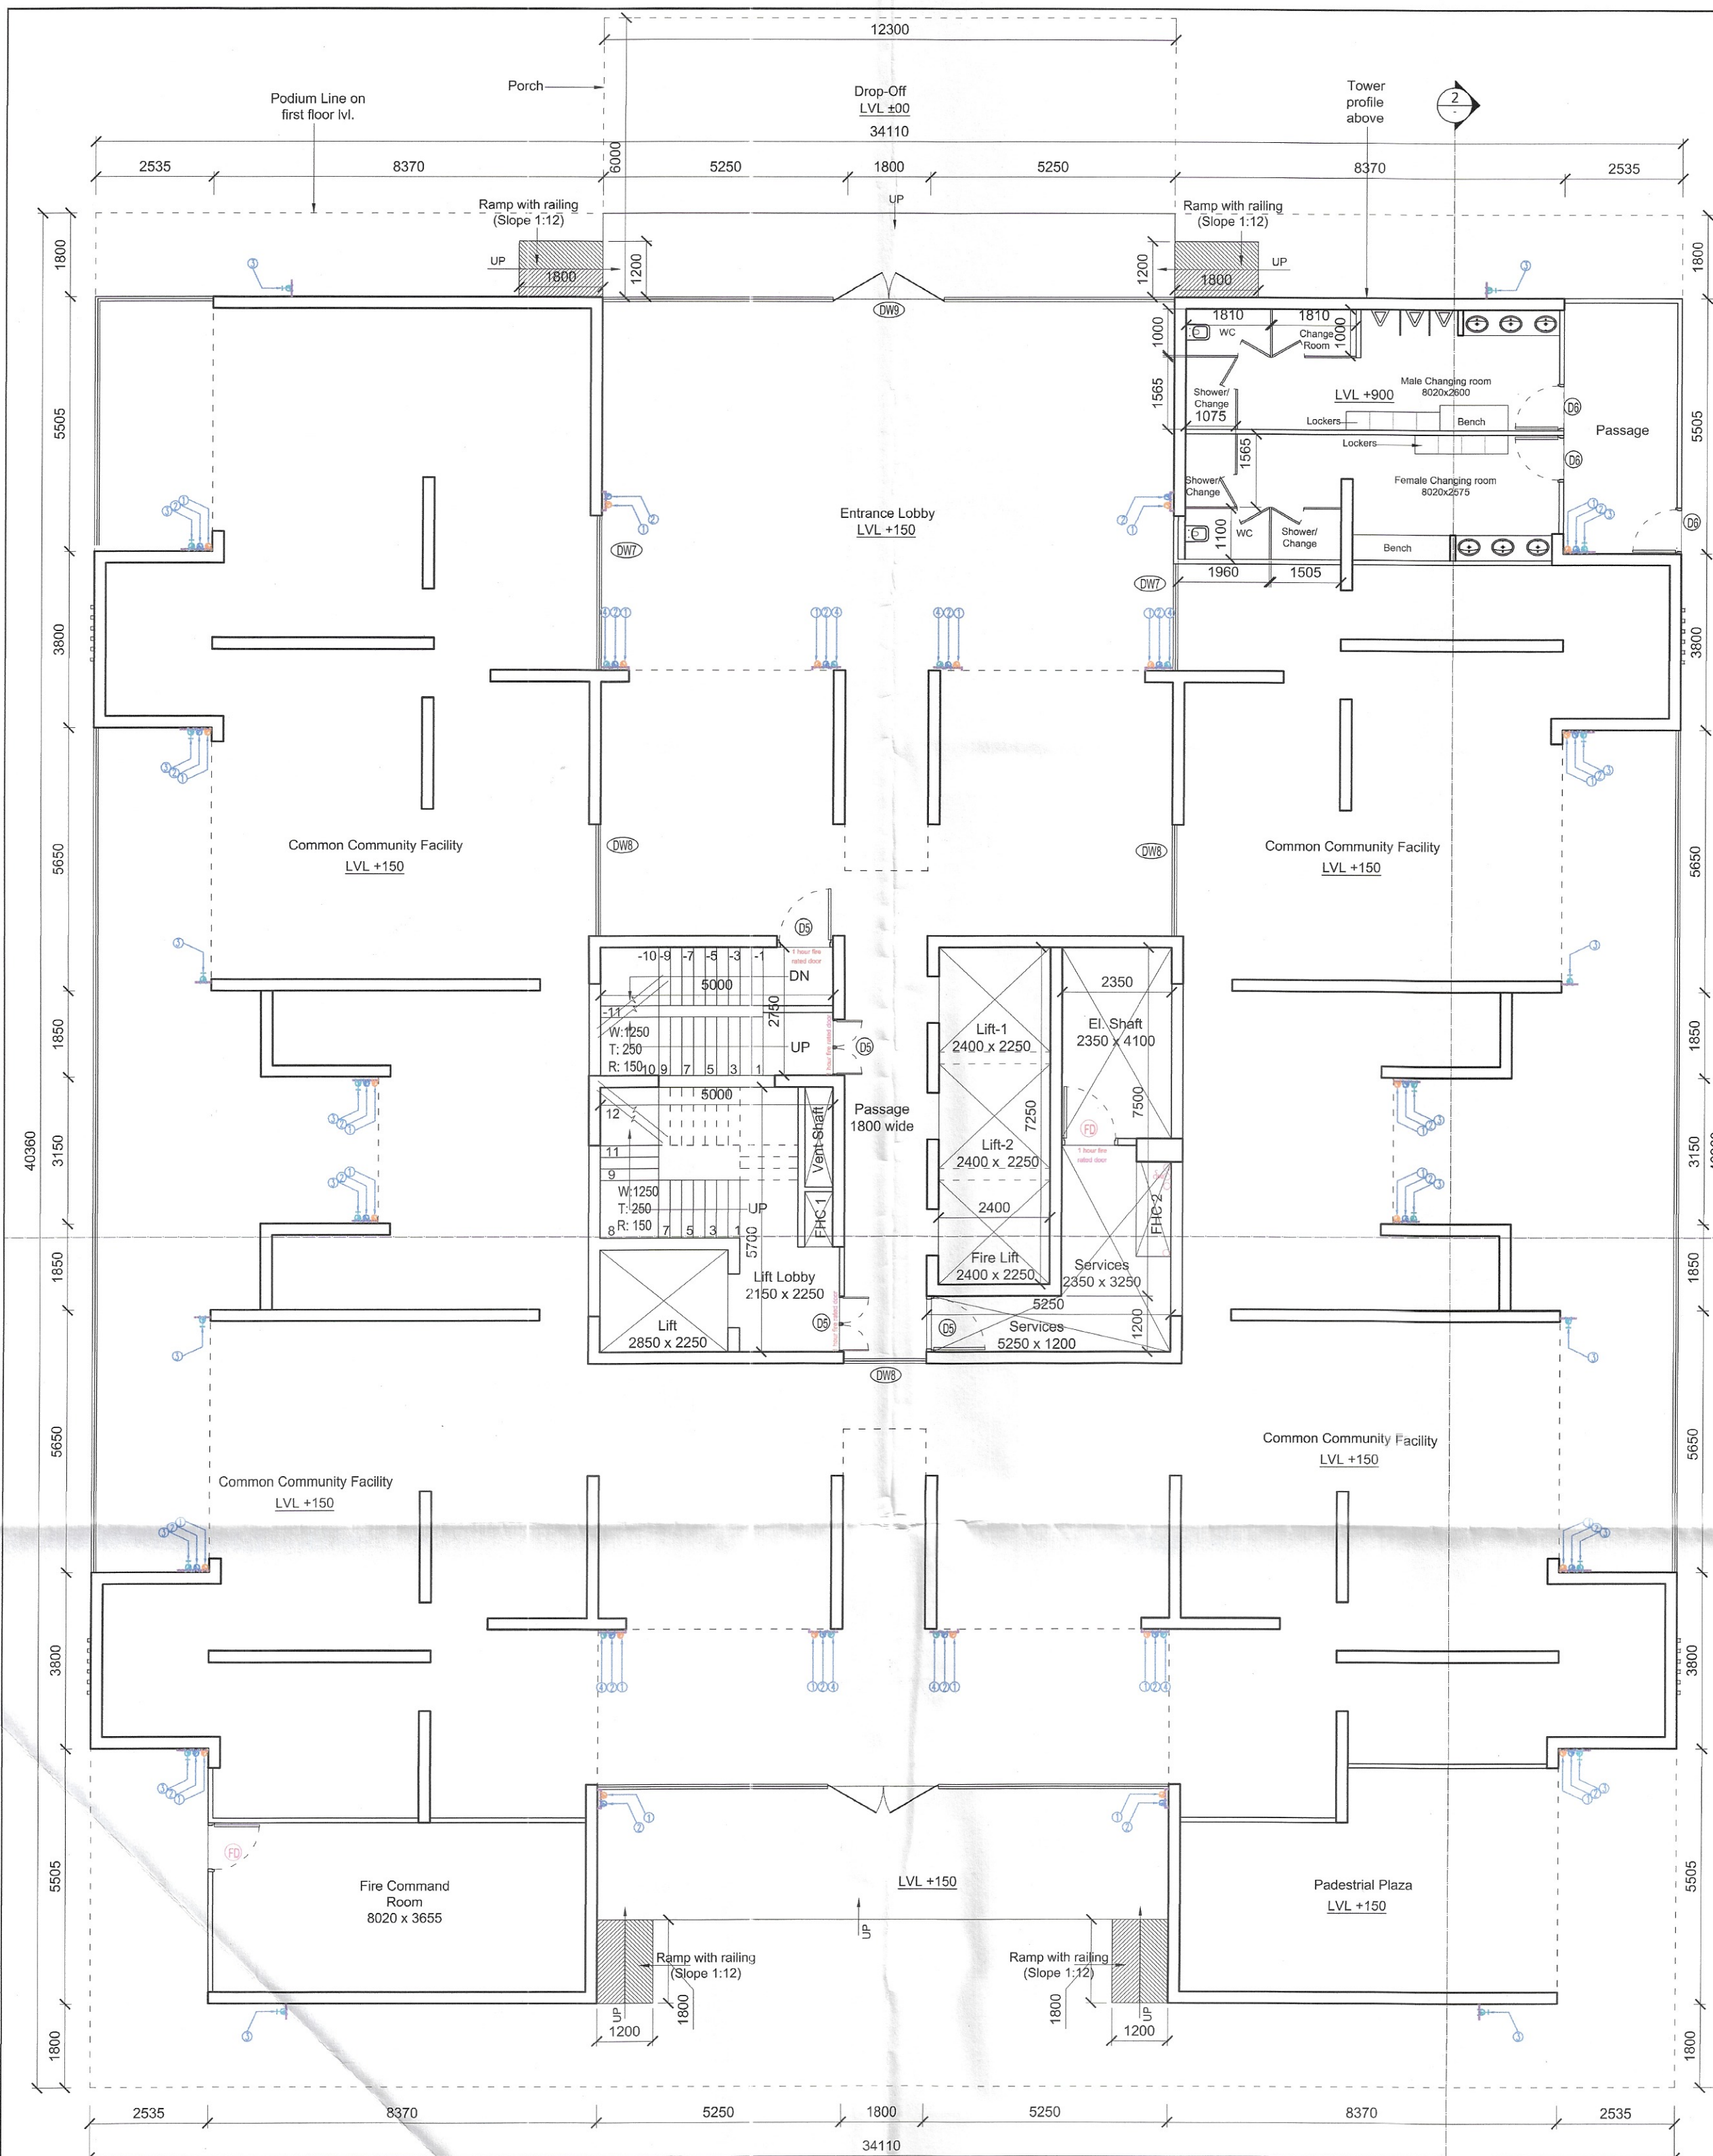

1 Type D- Stilt/Ground Floor Plan
-
SCALE - 1:110

SCALE - 1:110

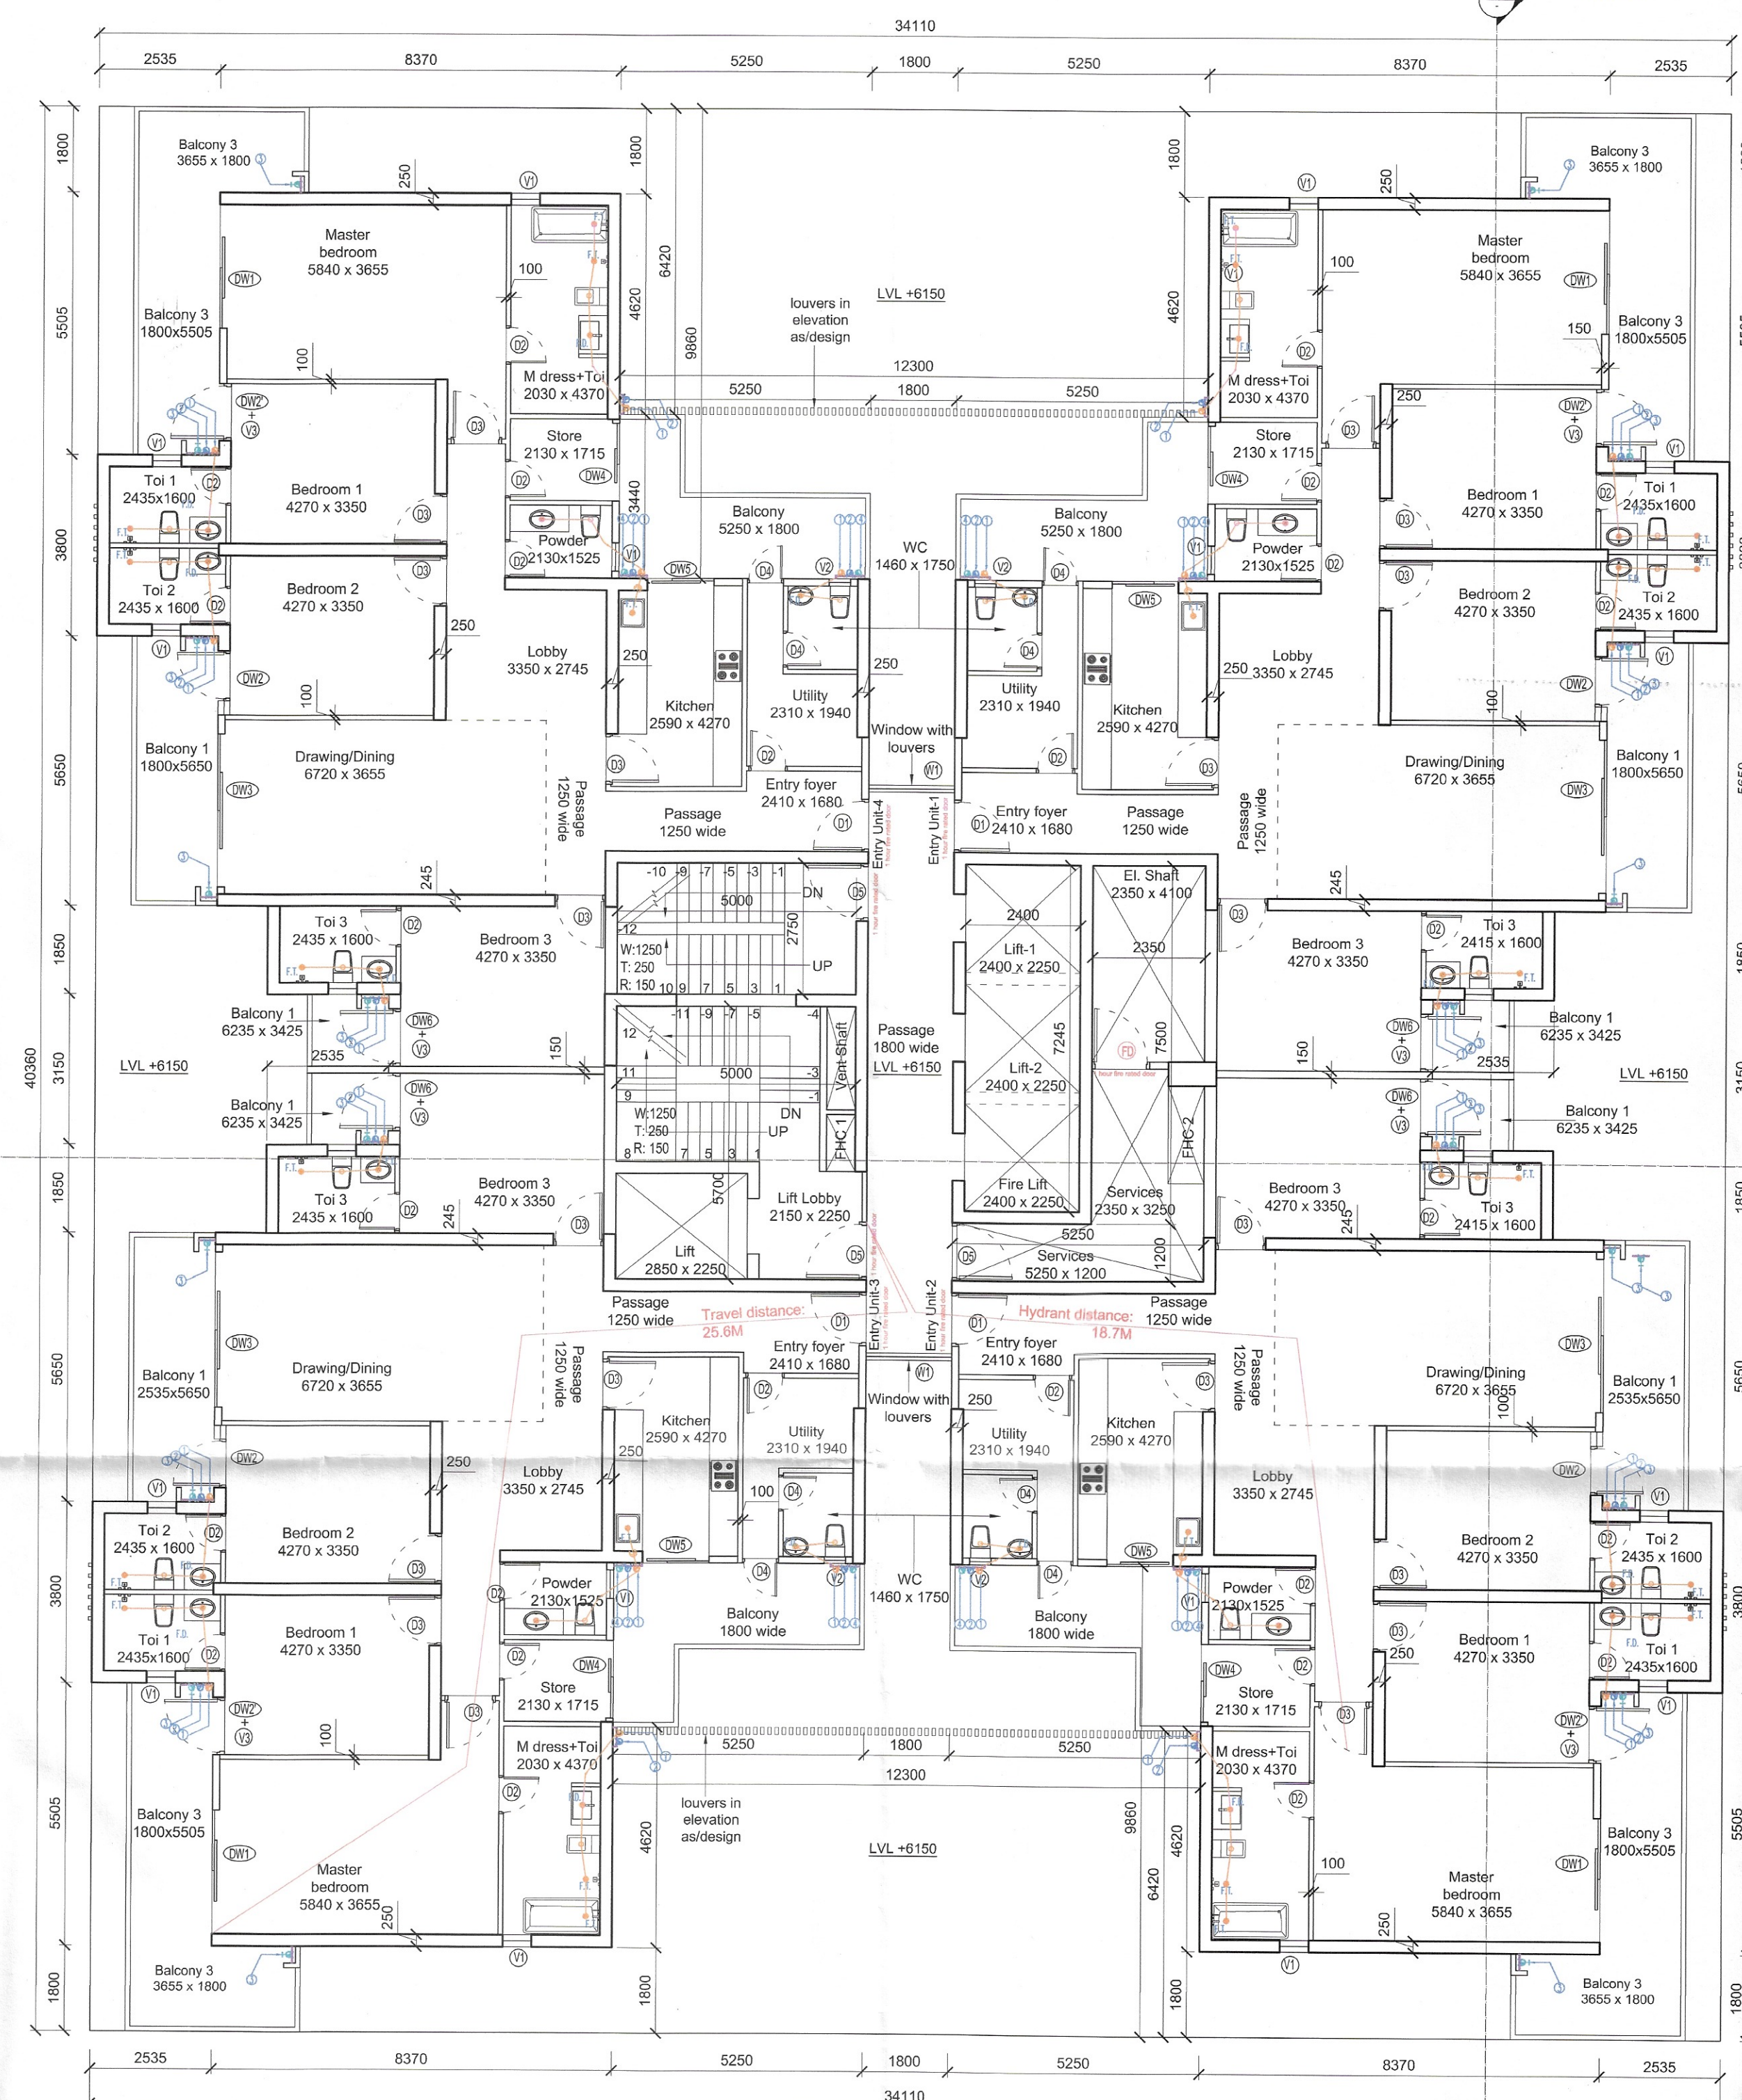

2 Type D- First Floor Plan
SCALE - 1:110

SCALE - 1:110

DOOR/WINDOW SCHEDULE						
SN.	Type	Width (mm)	Cill (mm)	Lintel (mm)	Height (mm)	Notes
1	D1	1100	±00	+2400	2400	1 hour fire rated door
2	D2	800	±00	+2400	2400	
3	D3	1050	±00	+2400	2400	
4	D4	750	±00	+2400	2400	
5	D5	1200	±00	+2400	2400	1 hour fire rated door
6	D6	1000	±00	+2400	2400	
7	DW1	2595	±00	+2650(BOB)	2650	
8	DW2	1350	±00	+2650(BOB)	2650	
9	DW2'	1200	±00	+2650(BOB)	2650	
9	DW3	3200	±00	+2650(BOB)	2650	
10	DW4	1630	±00	+2650(BOB)	2650	
11	DW5	1390	±00	+2650(BOB)	2650	
12	DW6	1200	±00	+2650 (BOB)	2650	
13	DW7	3150	±00	+5350(BOB)	5350	
14	DW8	2400	±00	+5350(BOB)	5350	
15	DW9	1230	±00	+5350(BOB)	5350	
18	V1	600	+1350	+2100	750	
19	V2	450	+1350	+2100	750	
20	V3	1200	+2400	+2650(BOB)	250	
20	W1	1800	+1200	+2650(BOB)	1450	

<