


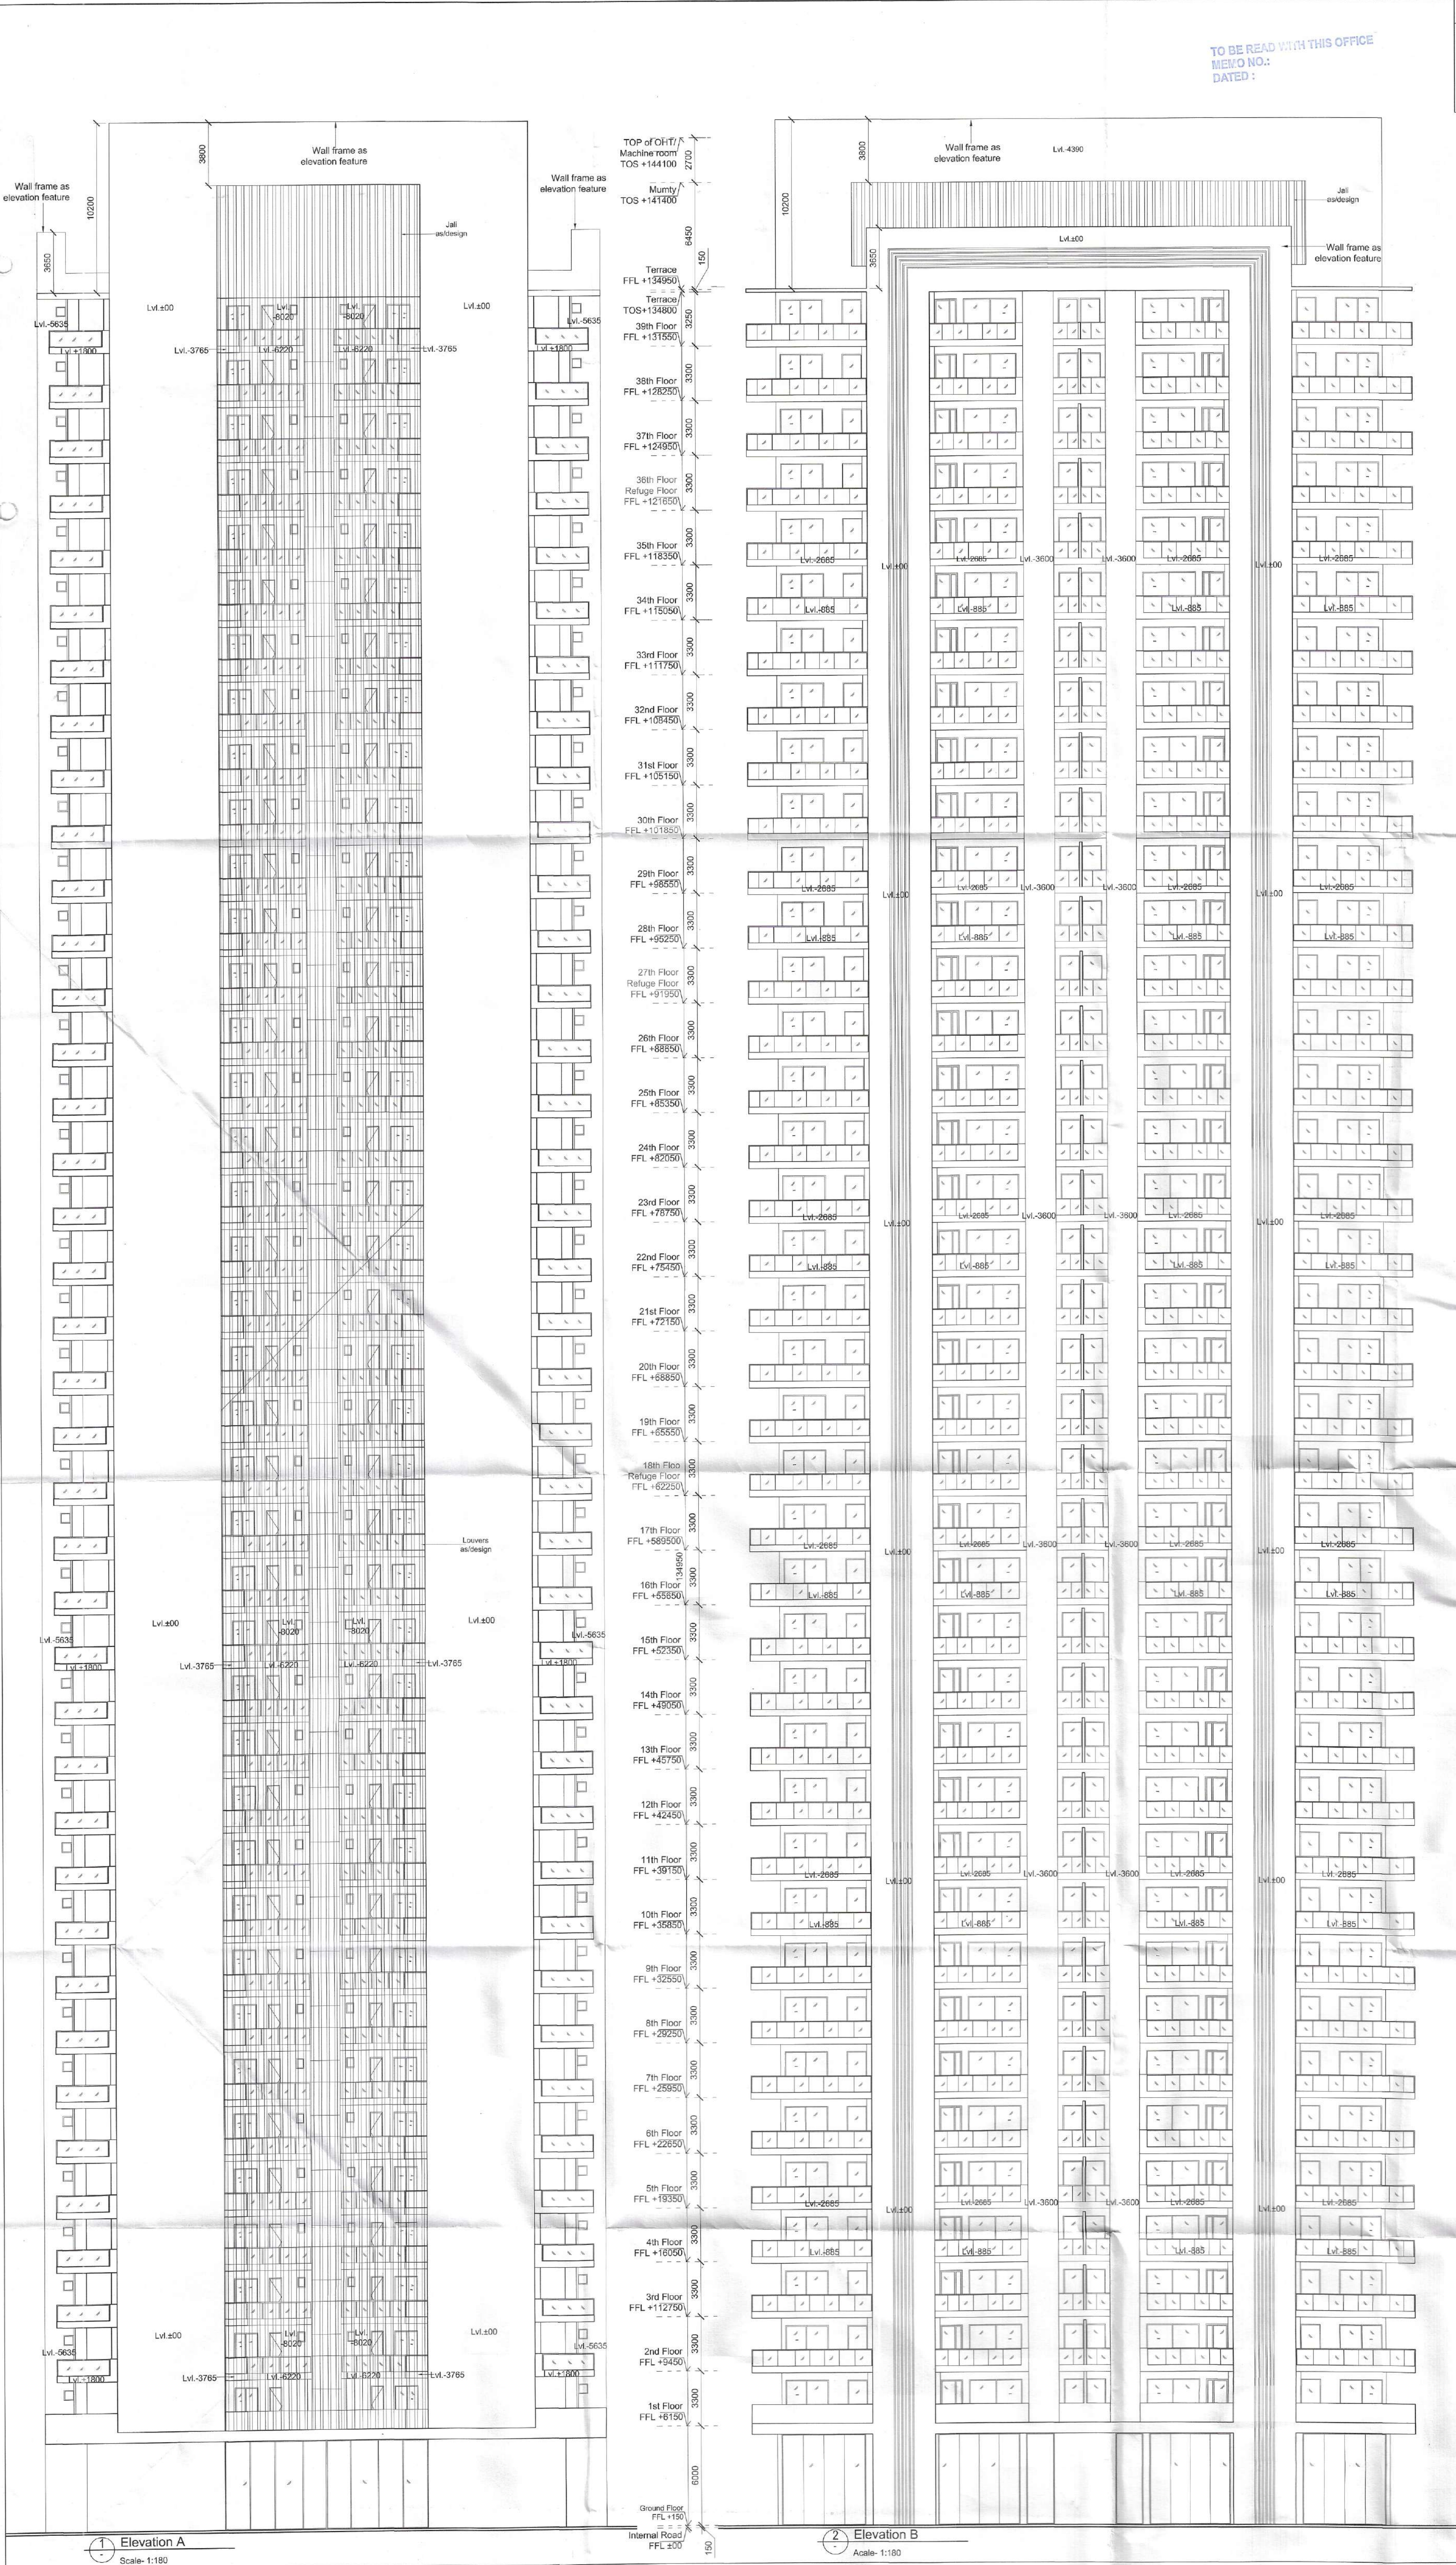

DRAWING TITLE	DWG. NO.
BLOCK D - ELEVATIONS	S-105f

This is a "PROVISIONAL BUILDING PLAN" approved only for the purpose of inviting objections from the general public

S.T.P. (HQ) S.T.P. (G) C.T.P. (Hr.)
Member Secretary Member Chairman
B.P.A.C. B.P.A.C. B.P.A.C.

J.D. P.A. P.P.
DTP (HQ) ATP (HQ)

T (HQ)
Member
B.P.A.C.

DINESH KUMAR
PA (HQ)

This is a "PROVISIONAL BUILDING PLAN" approved only for the purpose of inviting objections from the general public

S.T.P. (HQ) C.T.P. (Hr.)
Member Chairman
B.P.A.C. B.P.A.C.

PROJECT TITLE
Approval of Building plans for Group Housing Colony over an additional area measuring 7.64375 acres (Licence No. 34 of 2024 dated 07.03.2024) in addition to group housing colony measuring 25.44 acres (Licence No. 78 of 2010 dated 15.10.2010), Grand total area 33.08375 acres in Sector-69-70, GMUC, Gurugram being developed by M/S Tulip Infratech Pvt. Ltd. in collaboration with land owners .

OWNERS
TULIP INFRATECH PVT. LTD.

ARCHITECTS
designcosmos
A-609, Second Floor,
Sushant Lok Ph-1, Gurgaon
Ph- 0124 4203676

DATE	March 2024	NORTH
SCALE	1:180	
DEALT	AB	
CHECKED	MA	

OWNER's SIGNATURE

For TULIP INFRATECH PVT. LTD.

Authorised Signatory

ARCHITECT's SIGNATURE

APOORV SINGH
CA/2008/42704