


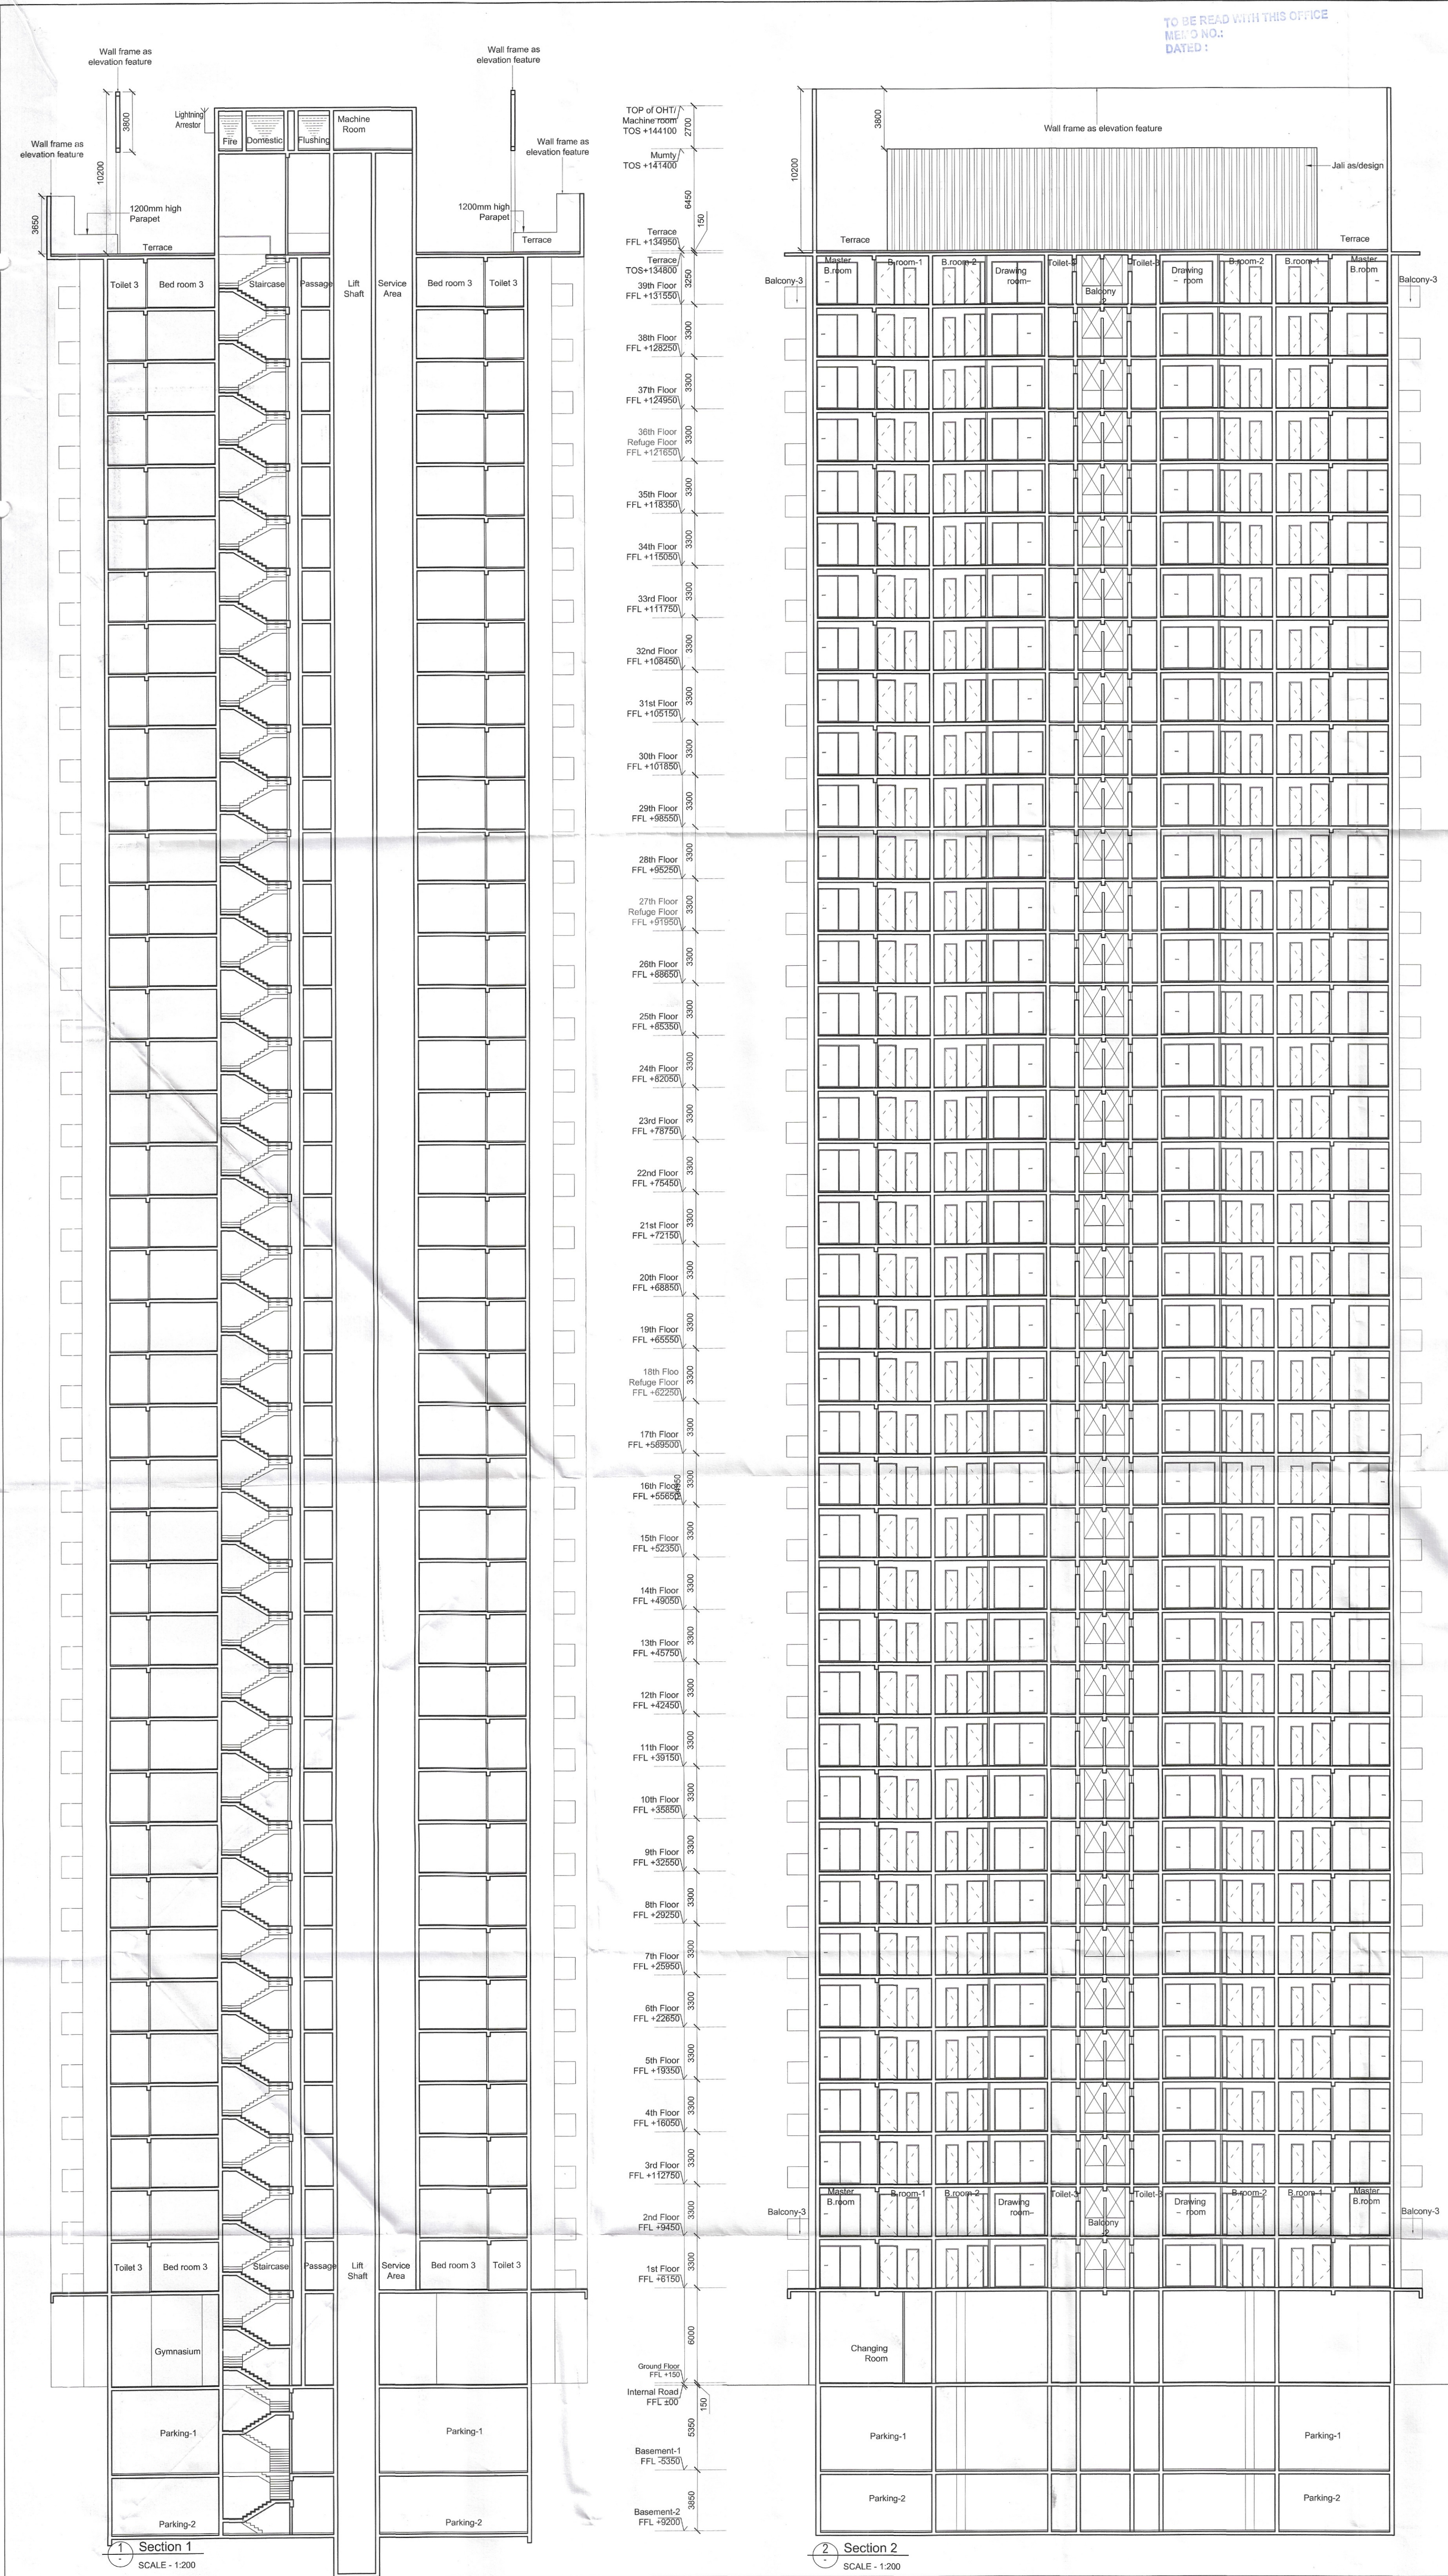

DRAWING TITLE	DWG. NO.
BLOCK D - SECTIONS	S-105 g

This is a "PROVISIONAL BUILDING PLAN"
approved only for the purpose of inviting
objections from the general public

S.T.P (HQ) S.T.P (G) C.T.O (Hr)
Member Secretary Member Chairman
B.P.A.C. B.P.A.C. B.P.A.C.

DTP (HQ) ATP (HQ)

T (HQ)
Member
B.P.A.C.

DINESH KUMAR
PA (HQ)

PROJECT TITLE
Approval of Building plans for Group Housing Colony over an additional area measuring 7.64375 acres (Licence No. 34 of 2024 dated 07.03.2024) in addition to group housing colony measuring 25.44 acres (Licence No. 78 of 2010 dated 15.10.2010), Grand total area 33.08375 acres in Sector-69-70, GMUC, Gurgram being developed by M/S Tulip Infratech Pvt. Ltd. in collaboration with land owners .

OWNERS
TULIP INFRATECH PVT. LTD.

ARCHITECTS
designcosmos
A-609, Second Floor,
Sushant Lok Ph-1, Gurgaon
Ph- 0124 4203676

DATE	March 2024	NORTH 
SCALE	1:200	
DEALT	AB	
CHECKED	MA	

OWNER's SIGNATURE

For TULIP INFRATECH PVT. LTD.

Authorised Signatory

ARCHITECT's SIGNATURE

[APOORV SINGH]
CA/2008/42704