

TO BE READ WITH LICENCE NO. 104 OF 2024 DATED 01.08.2024.




LEGEND:

S.No.	SYMBOL	DESCRIPTION
(1)		1000 DOMESTIC WATER SUPPLY
(2)		1000 GARDEN HYDRANT
(3)		MUNICIPAL SUPPLY LINE
(4)		TANKER FILLING LINE

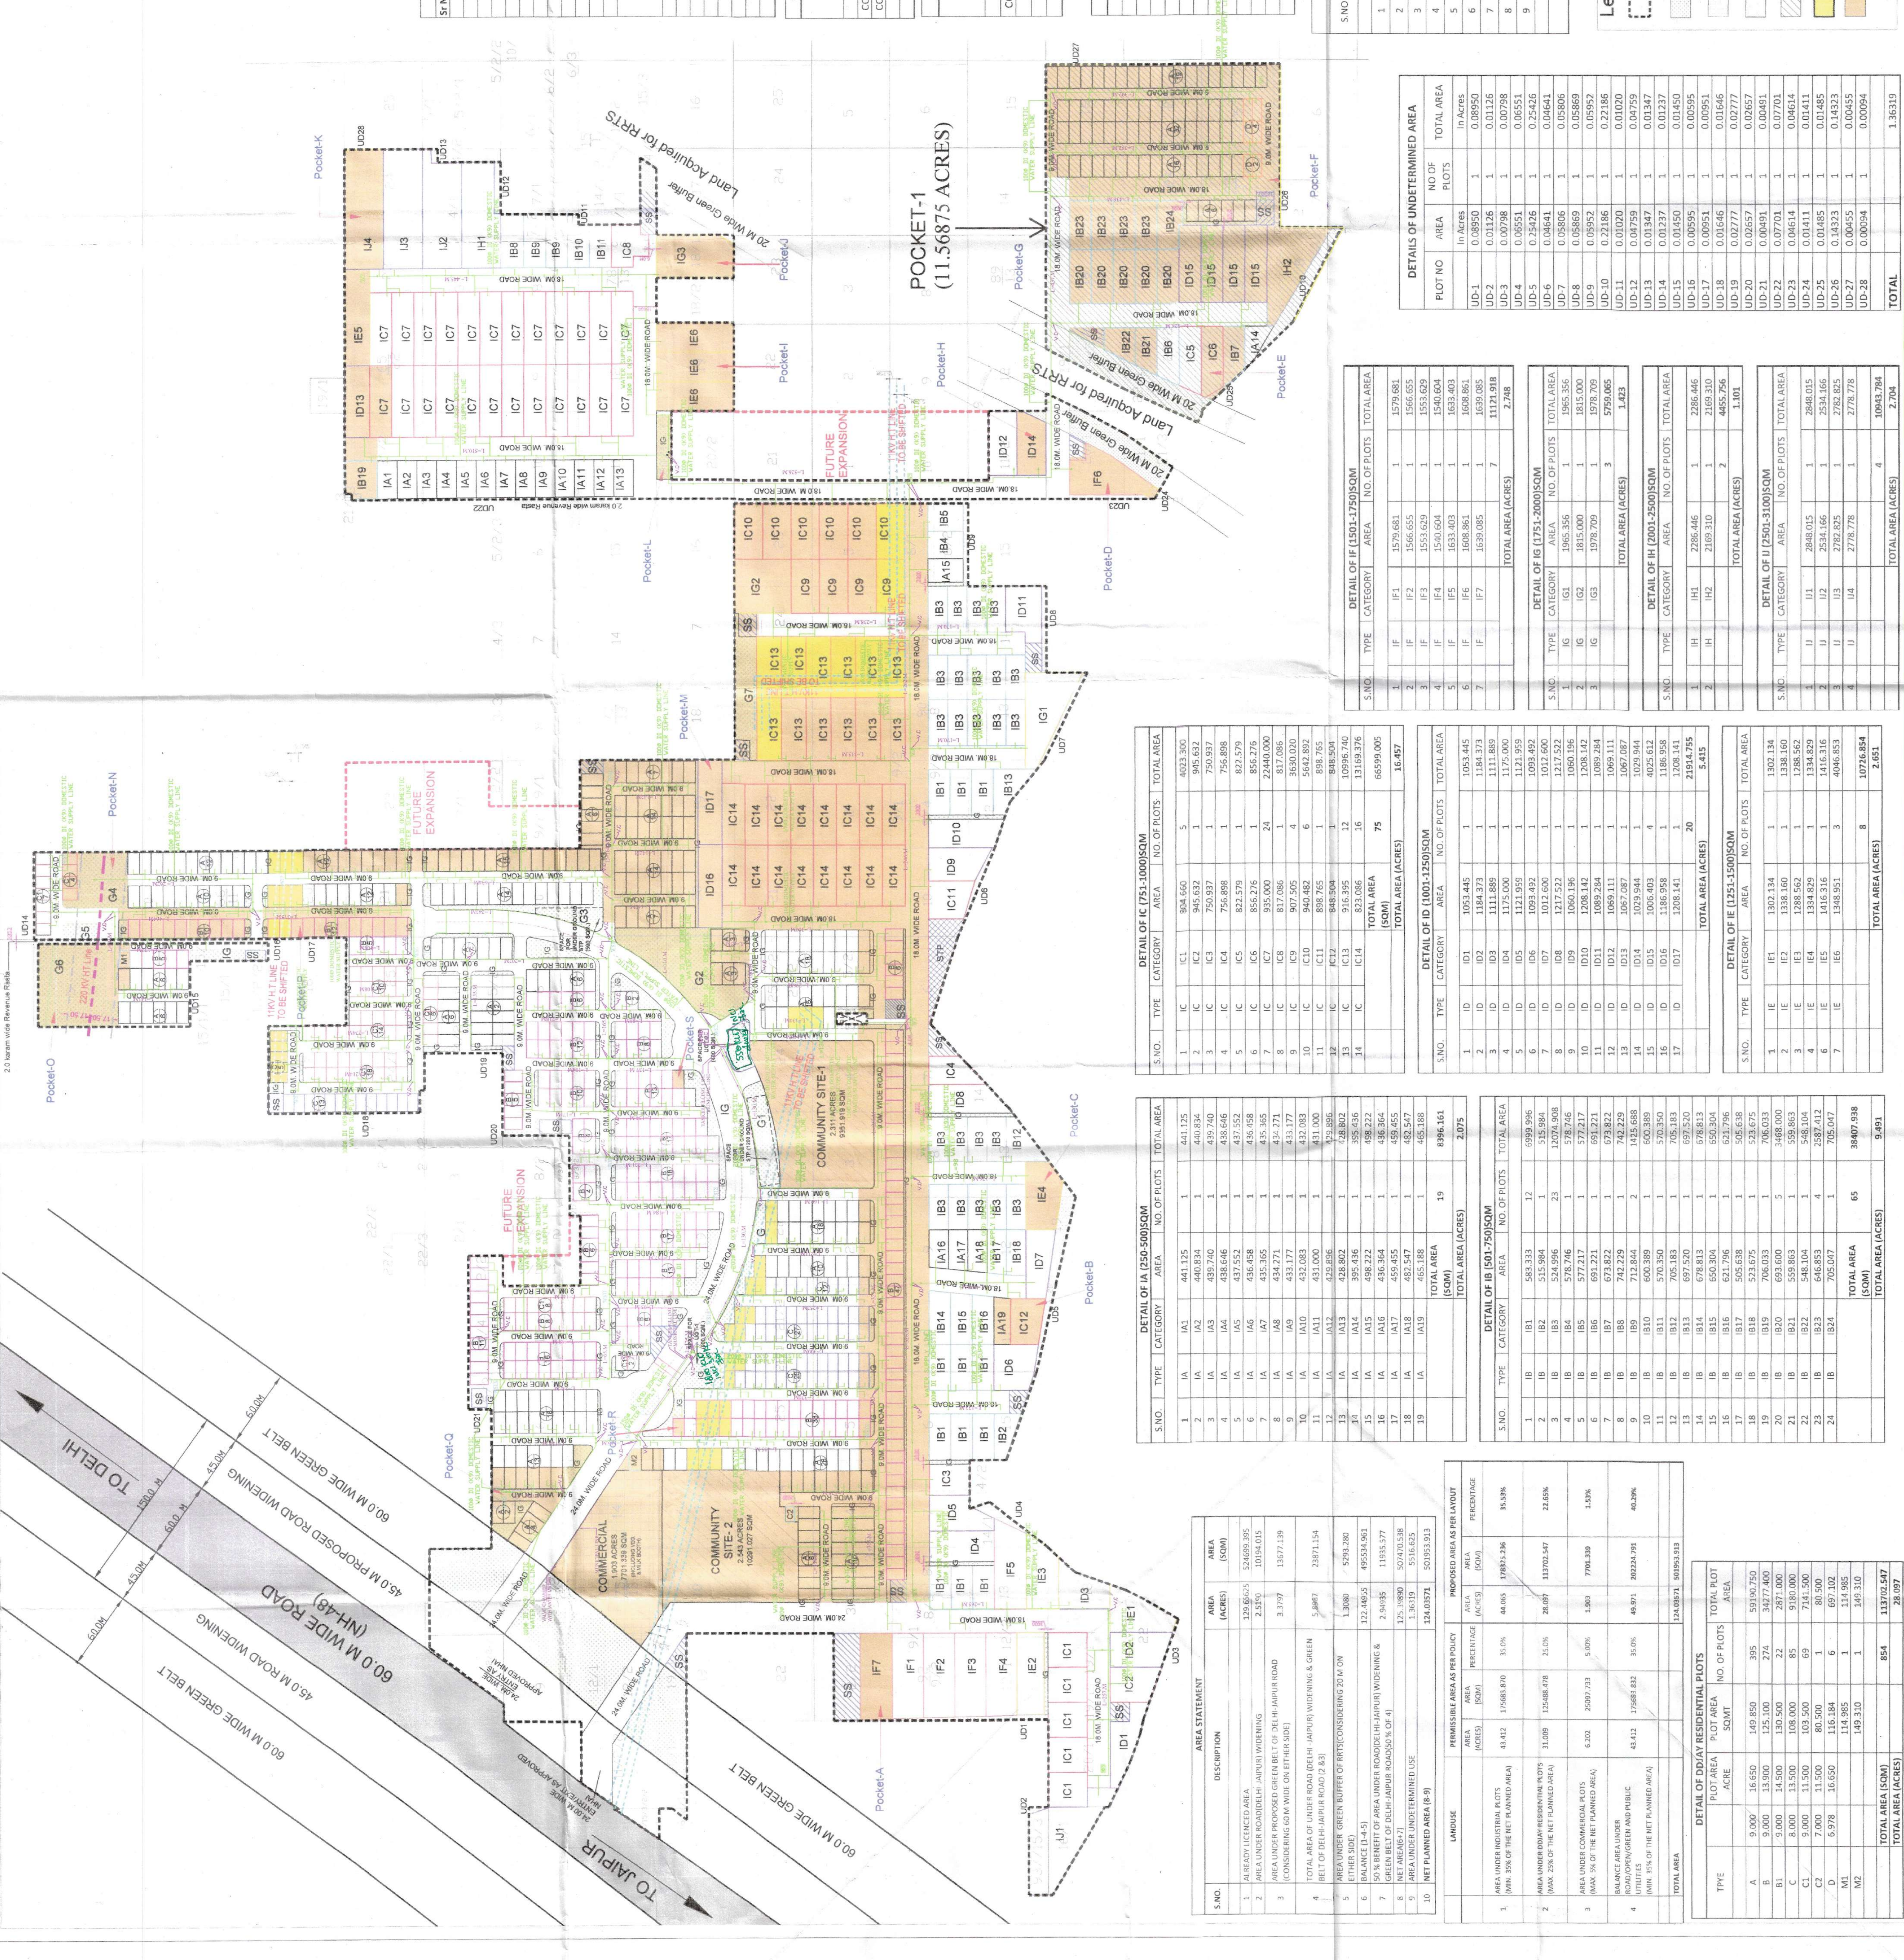

