


BASEMENT DOOR WINDOW SCHEDULE						
DOORS						
ROUGH OPENINGS (MASONRY)						
Type	Width	Height	Lintel	Sill		
DD1	1500	2250	2250	0		
DD2	1500	2250	2250	0		
DD3	1800	2250	2250	0		
DD4	1200	2250	2250	0		
DD5	2400	2250	2250	0		

FIRE DOORS						
ROUGH OPENINGS (MASONRY)						
Type	Width	Height	Lintel	Sill		
FD02	900	2100	2250	150		
FD03	900	2100	2250	150		
FD04	900	2100	2250	150		
FD05	1200	2250	2250	0		
FD06	1250	2250	2250	0		
FD07	1250	2250	2250	0		
FD08	1200	2250	2250	0		

WINDOW						
ROUGH OPENINGS (MASONRY)						
Type	Width	Height	Lintel	Sill		
W04	1250	1000	2250	1250		
W04a	1250	1000	-	1250		relaxing

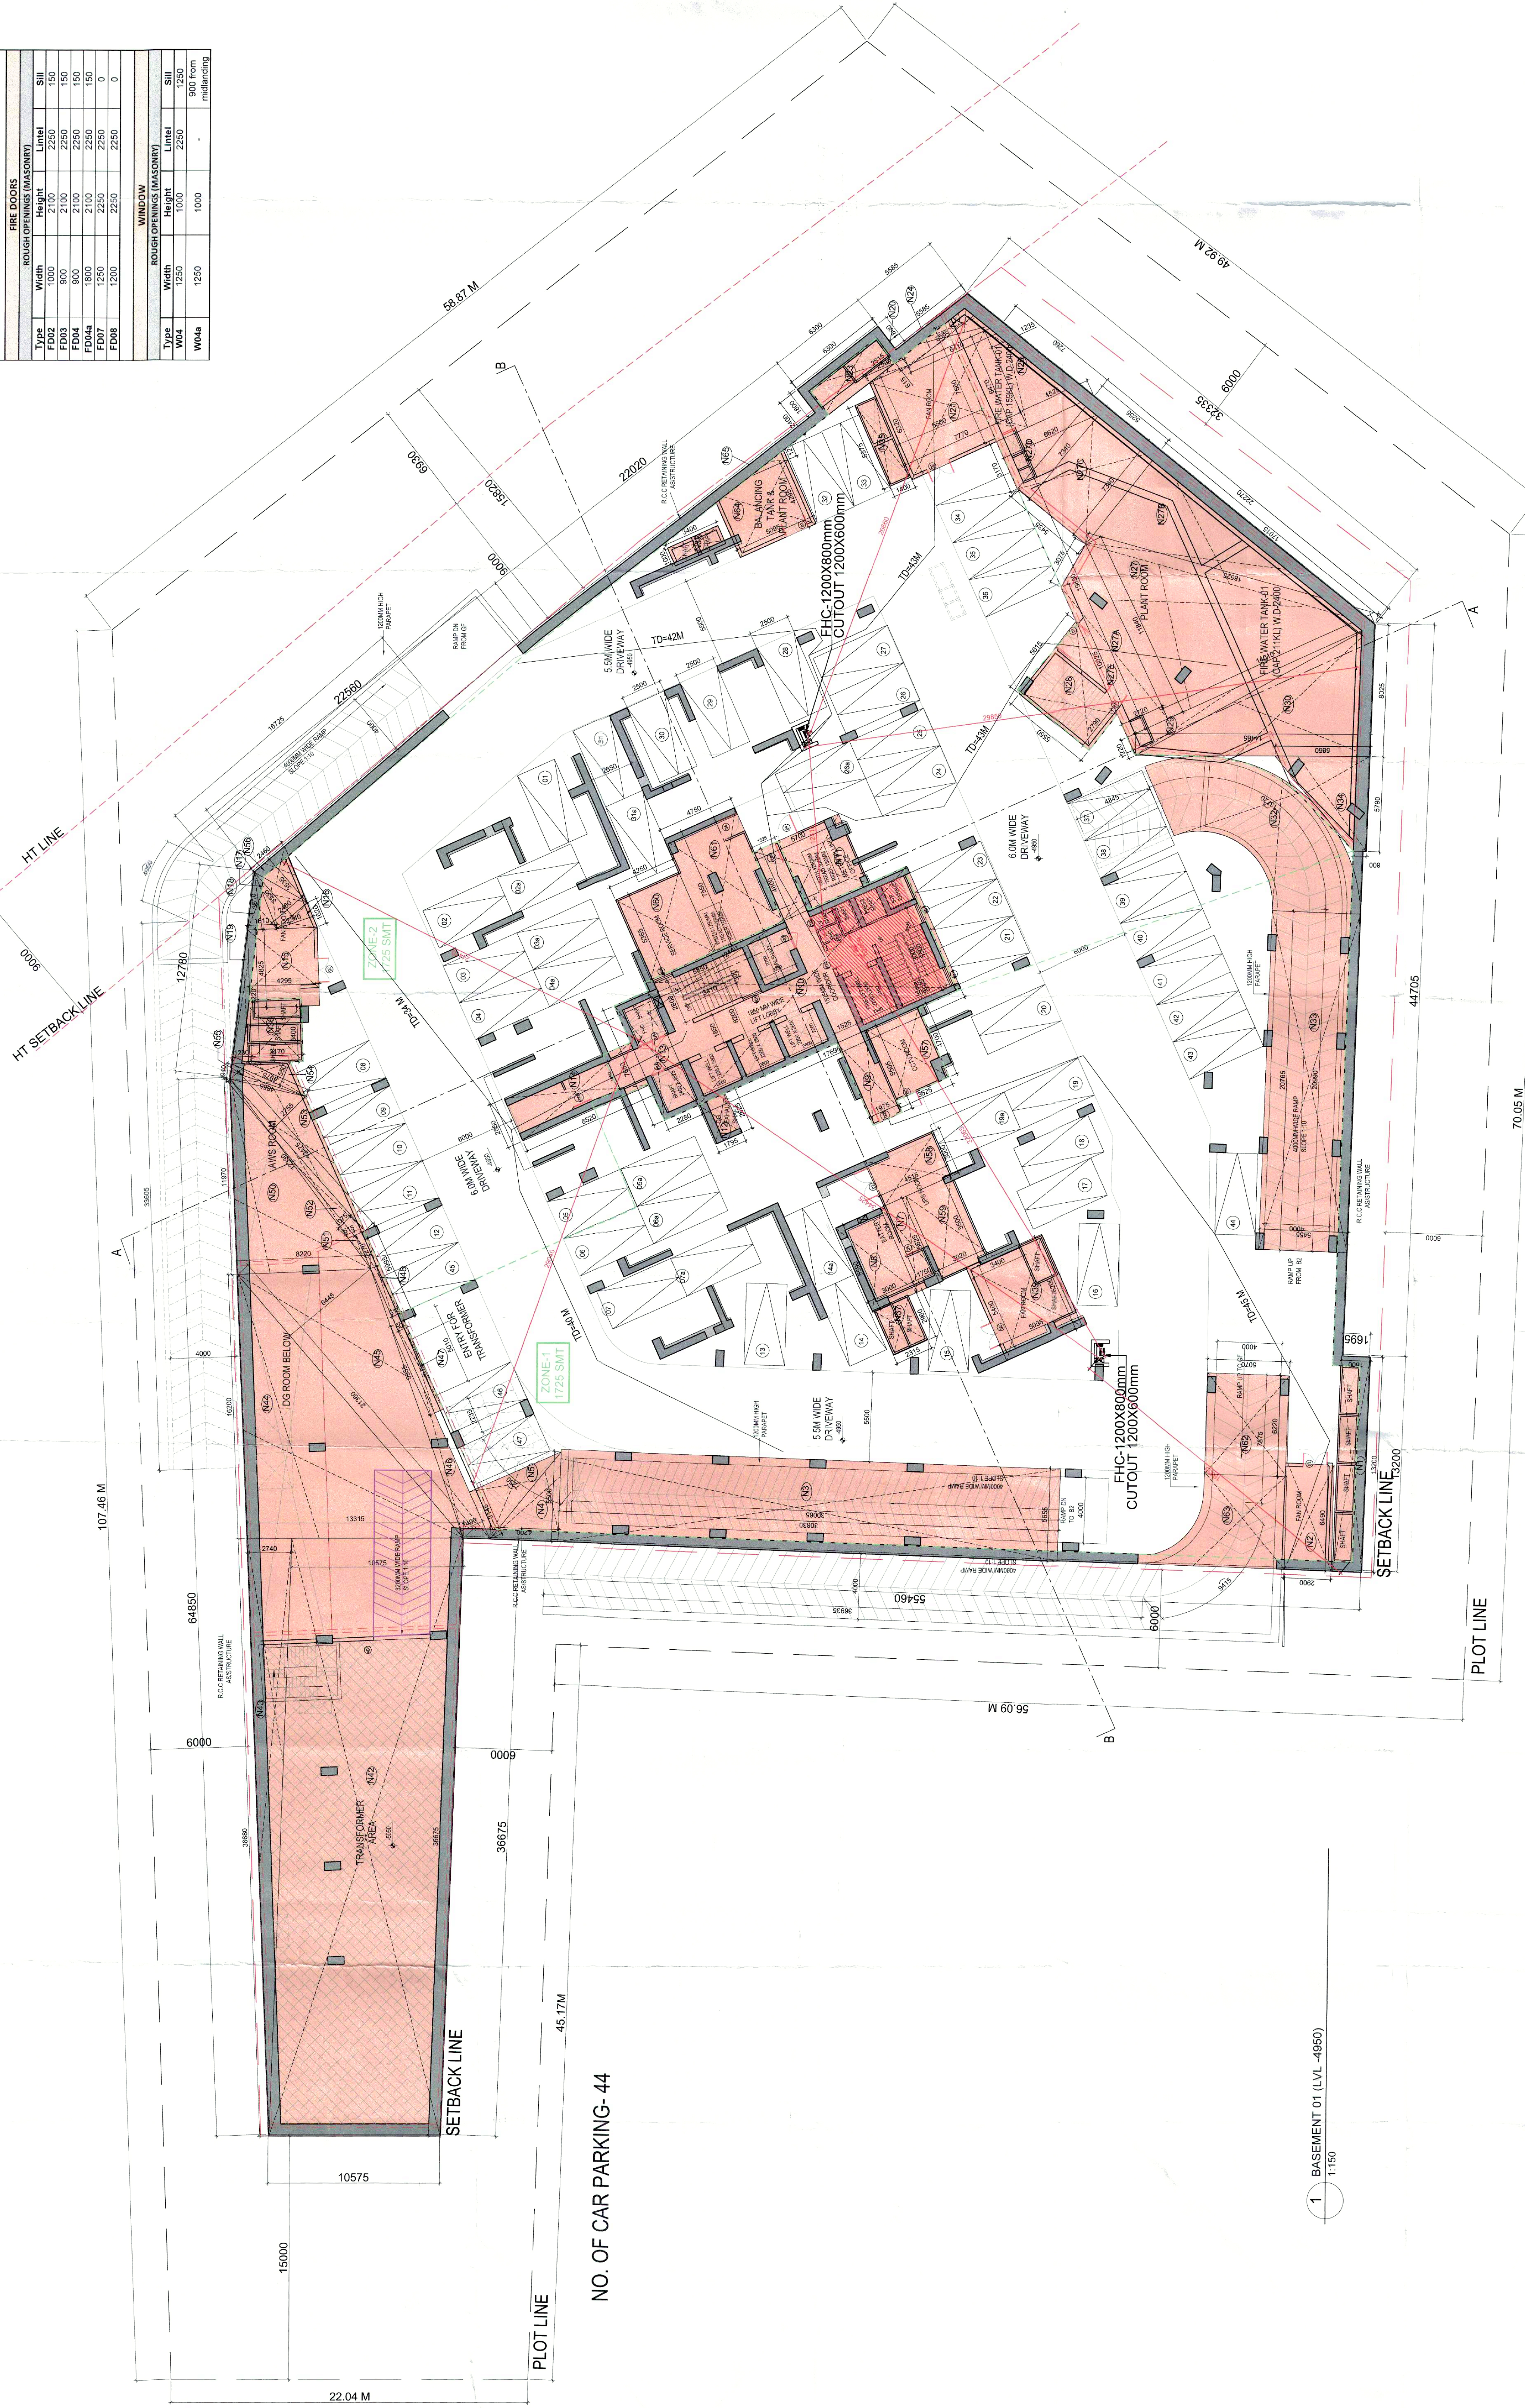

NO. OF CAR PARKING- 44

1 BASEMENT 01 (LVL -4950)
1:150





DTP (HQ)
 Member Secretary
 BPAC

STP (HQ)
 Special Invite

CTP
 Chairman
 BPAC

JD (H) DTP (H) STP (H) (MEMBER) (B.P.A.C.)

JDI (WQ) Member BBAC

SANCTIONED
VIDE MEMO No. 138877-DAT-01/5/25

Checked and found ok for Public Health
(Internal) Service only **subject to comments in**
in forwarding letter No. **Dt.**

Superintending Engineer(HQ),
O/o Chief Engineer-I/I,
HSVP, Panchkula.

NOTES:

1. All furniture provided in toilets are as per NBC.
2. Basement will be mechanically lifted.
3. All spaces (parking basement, services basement etc.) will be artificially lit.
4. Standby generating capacity will be provided for the electrical requirement of the total scheme. This therefore includes standby generation for all common services, fire services, lifts etc. And also the entire electrical load for the ventilation.
5. Fire safety measures as per NBC includes smoke detectors, fire alarm, fire extinguisher, fire sprinkler, spacing in compliance with code.
6. All external walls are 100mm and all internal walls are 100mm thick. (Valid for all drawings)
7. Staircase railing shall be 900mm high

ARCHITECT
MORPHOGENESIS
41, Industrial Estate, Okhla Phase - III,
New Delhi 110020
TEL: 91 11 41828070
E Mail: studio@morphogenesis.org

CONSULTING STRUCTURAL ENGINEER
McNAMARA SALVIA
STRUCTURAL ENGINEERS
01 Gokhale Sanchit, B46, BMCC Rd,
Shivajinagar, Pune
mcsal.com

DESIGN CENTRE CONSULTING ENGINEERS PVT. LTD.

OWNER'S SIGNATURE : _____

GODREJ PROPERTIES LTD

ARCHITECT'S SIGNATURE :

MEP CONSULTANT SIGNATURE :

PROJECT

Proposed building plan for group housing plot no. GH-01, Sector 39, Gurugram of area measuring 1.97 acres being developed by M/s Godrej Properties Ltd.

DRAWING NAME :
BASEMENT 01 PLAN

DRAWING NO: S-05A

SCALE	1:150
DATE	27.03