


BASEMENT DOOR WINDOW SCHEDULE				
DOORS				
ROUGH OPENINGS (MASONRY)				
Type	Width	Height	Unit	Sill
D01	2000	2100	2250	0
D02	1500	2250	2250	0
D03	1800	2250	2250	0
D04	1800	2250	2250	0
D05	900	2250	2250	0
FIRE DOORS				
ROUGH OPENINGS (MASONRY)				
Type	Width	Height	Unit	Sill
F002	1000	2100	2250	150
F003	900	2100	2250	150
F004	1200	2250	2250	150
F005	1800	2100	2250	150
F006	1200	2250	2250	0
F007	1250	2250	2250	0
F008	1200	2250	2250	0
WINDOWS				
ROUGH OPENINGS (MASONRY)				
Type	Width	Height	Unit	Sill
W04	1250	1000	2250	2500
W04a	1250	1000	2250	indicating

DRAWING NO: S-07A		
SCALE	1:150	
DATE	27.03.2025	

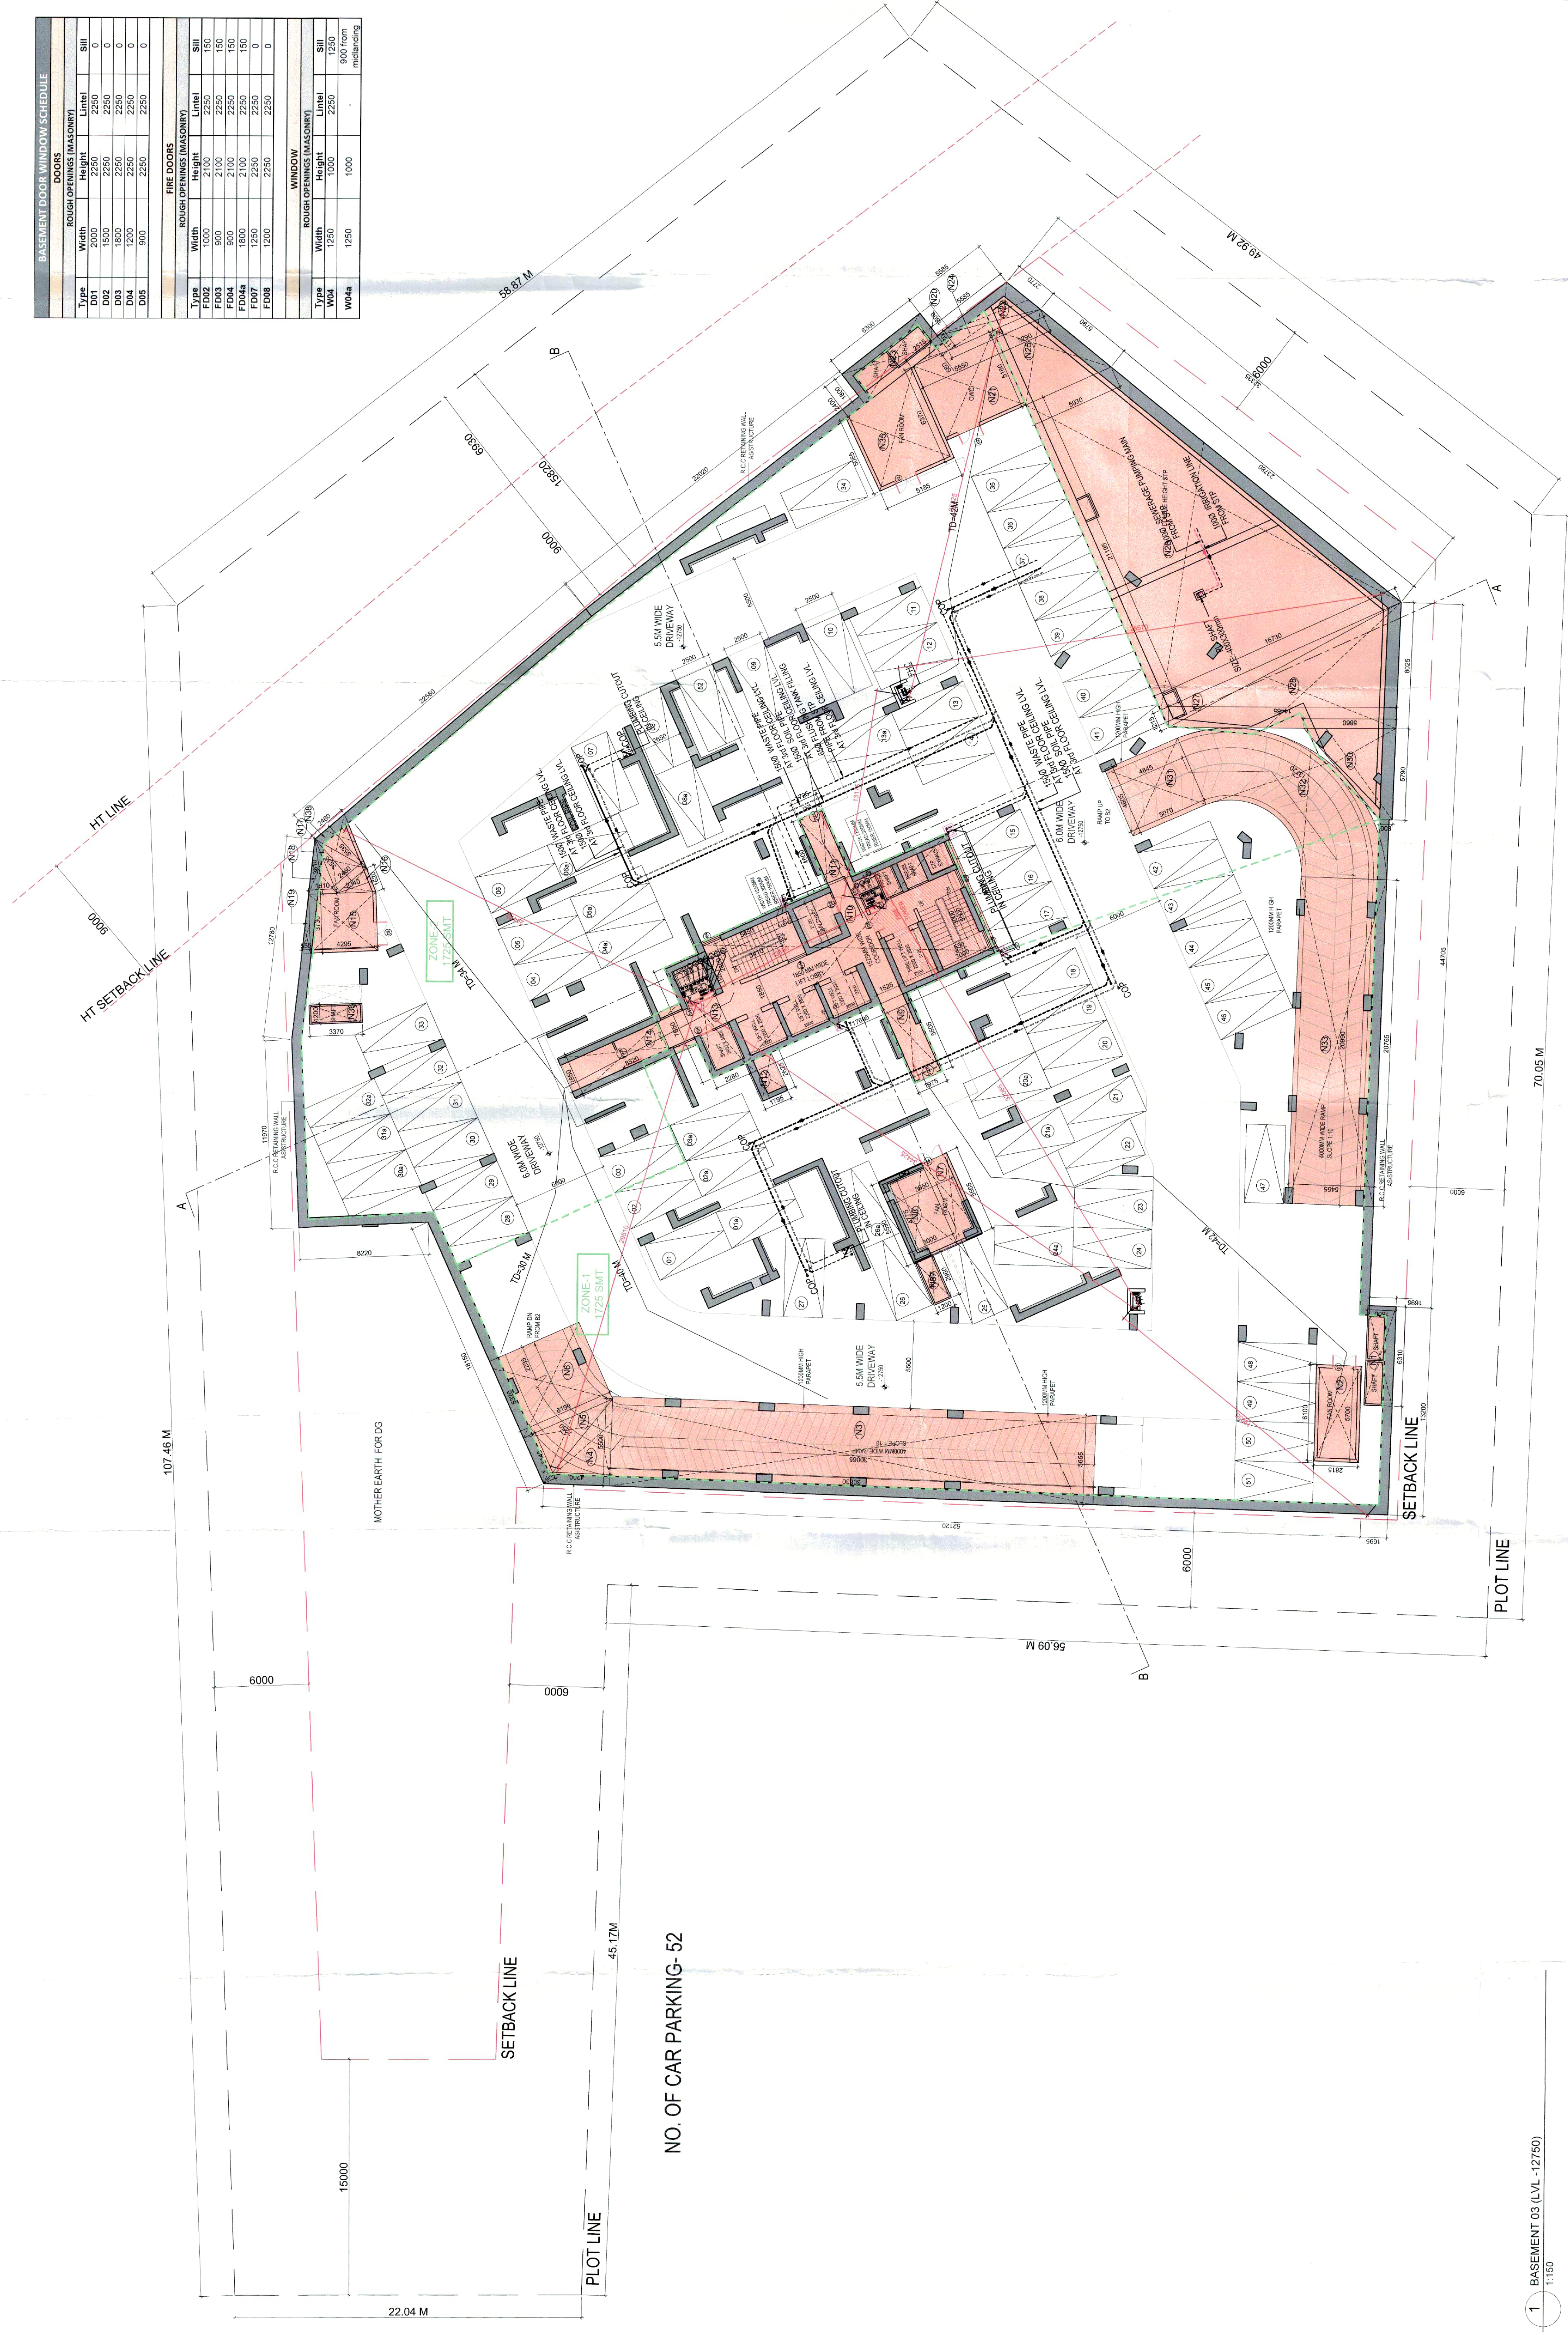

1 BASEMENT 03 (LVL -12750)
1:150