


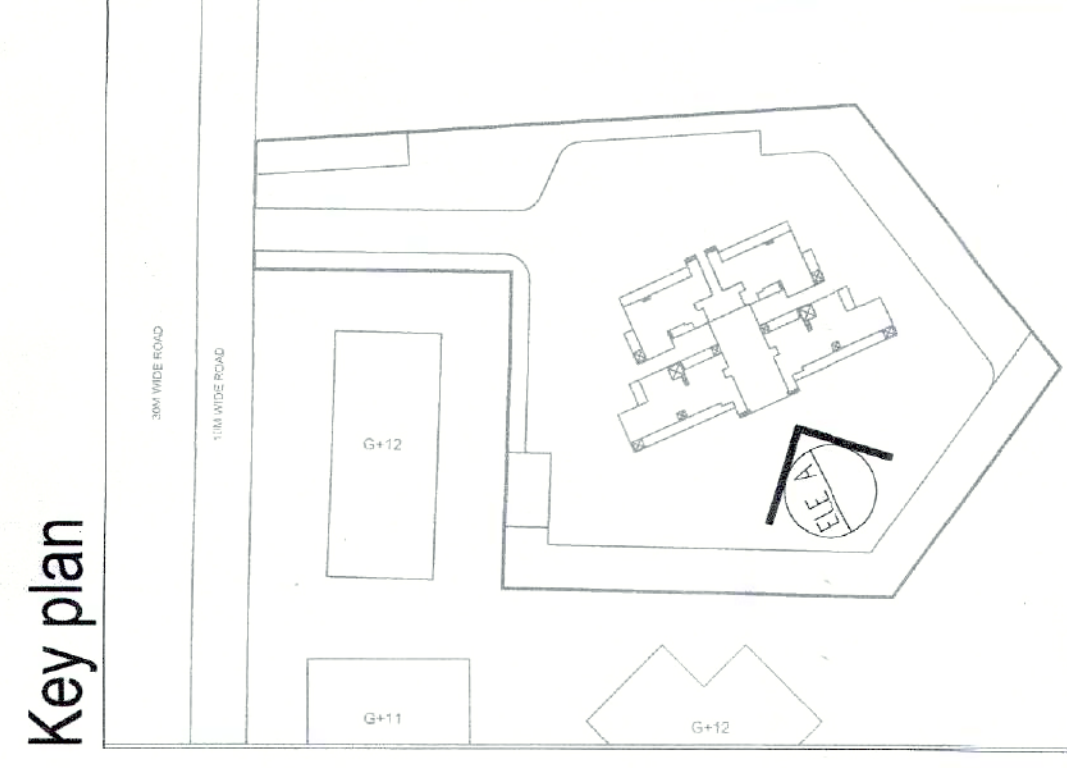

- NOTES:**
- All future provided in toilets are as per N.B.C.
 - Basement will be mechanically ventilated.
 - All spaces (parking basement, services basement etc.) will be artificially lit.
 - Standby generating capacity will be provided for the mechanical requirement of the total scheme. This will include the capacity for all common areas, lifts, electrical, fire services, lifts etc. And also the entire electrical load for the ventilation.
 - Fire safety measures as per NBC including smoke detector, heat detector, sprinkler spacing in compliance with code.
 - All external walls are 100mm and all internal walls 100mm thick. (Valid for all drawings)
 - Staircase railing shall be 900mm high.

ARCHITECT
ORPHOGENESIS
Industrial Estate, Okhla Phase - III,
w/ Delhi 110020
L: 91 11 41828070
/ail: studio@morphogenesis.org

CONSULTING STRUCTURAL ENGINEER
McNAMARA SALVIA
STRUCTURAL ENGINEERS
Gokhale Sanchit, 846, BMCC Rd,
Wajner, Pune

CONSULTING MEP

**esign Centre Consulting
Engineers Pvt. Ltd.**

Registered Office : C/265, First Floor, Pandav Nagar, Delhi-110092

E-Mail Address : Office No. 44 to 47, 4th Floor,
Pandav Nagar, Delhi-110092. E-mail : info@ecdesign.com,
sales@ecdesign.com,
Website : www.ecdesign.com

Contact : NCR Design HP : 98-261010,
Delhi - 91 120 433451/52
E-mail : info@ecdesign.com

OBJECT Proposed building plan for group housing plot no. GH-01, Sector 39, Gurugram of area measuring 1.97 acres being developed by M/s Godrej Properties Ltd.


OWNER'S SIGNATURE:

CHITECT'S SIGNATURE :

P CONSULTANT SIGNATURE :

DRAWING NAME:
 ELEVATION A

SCALE	1:200	
	04.02.2025	

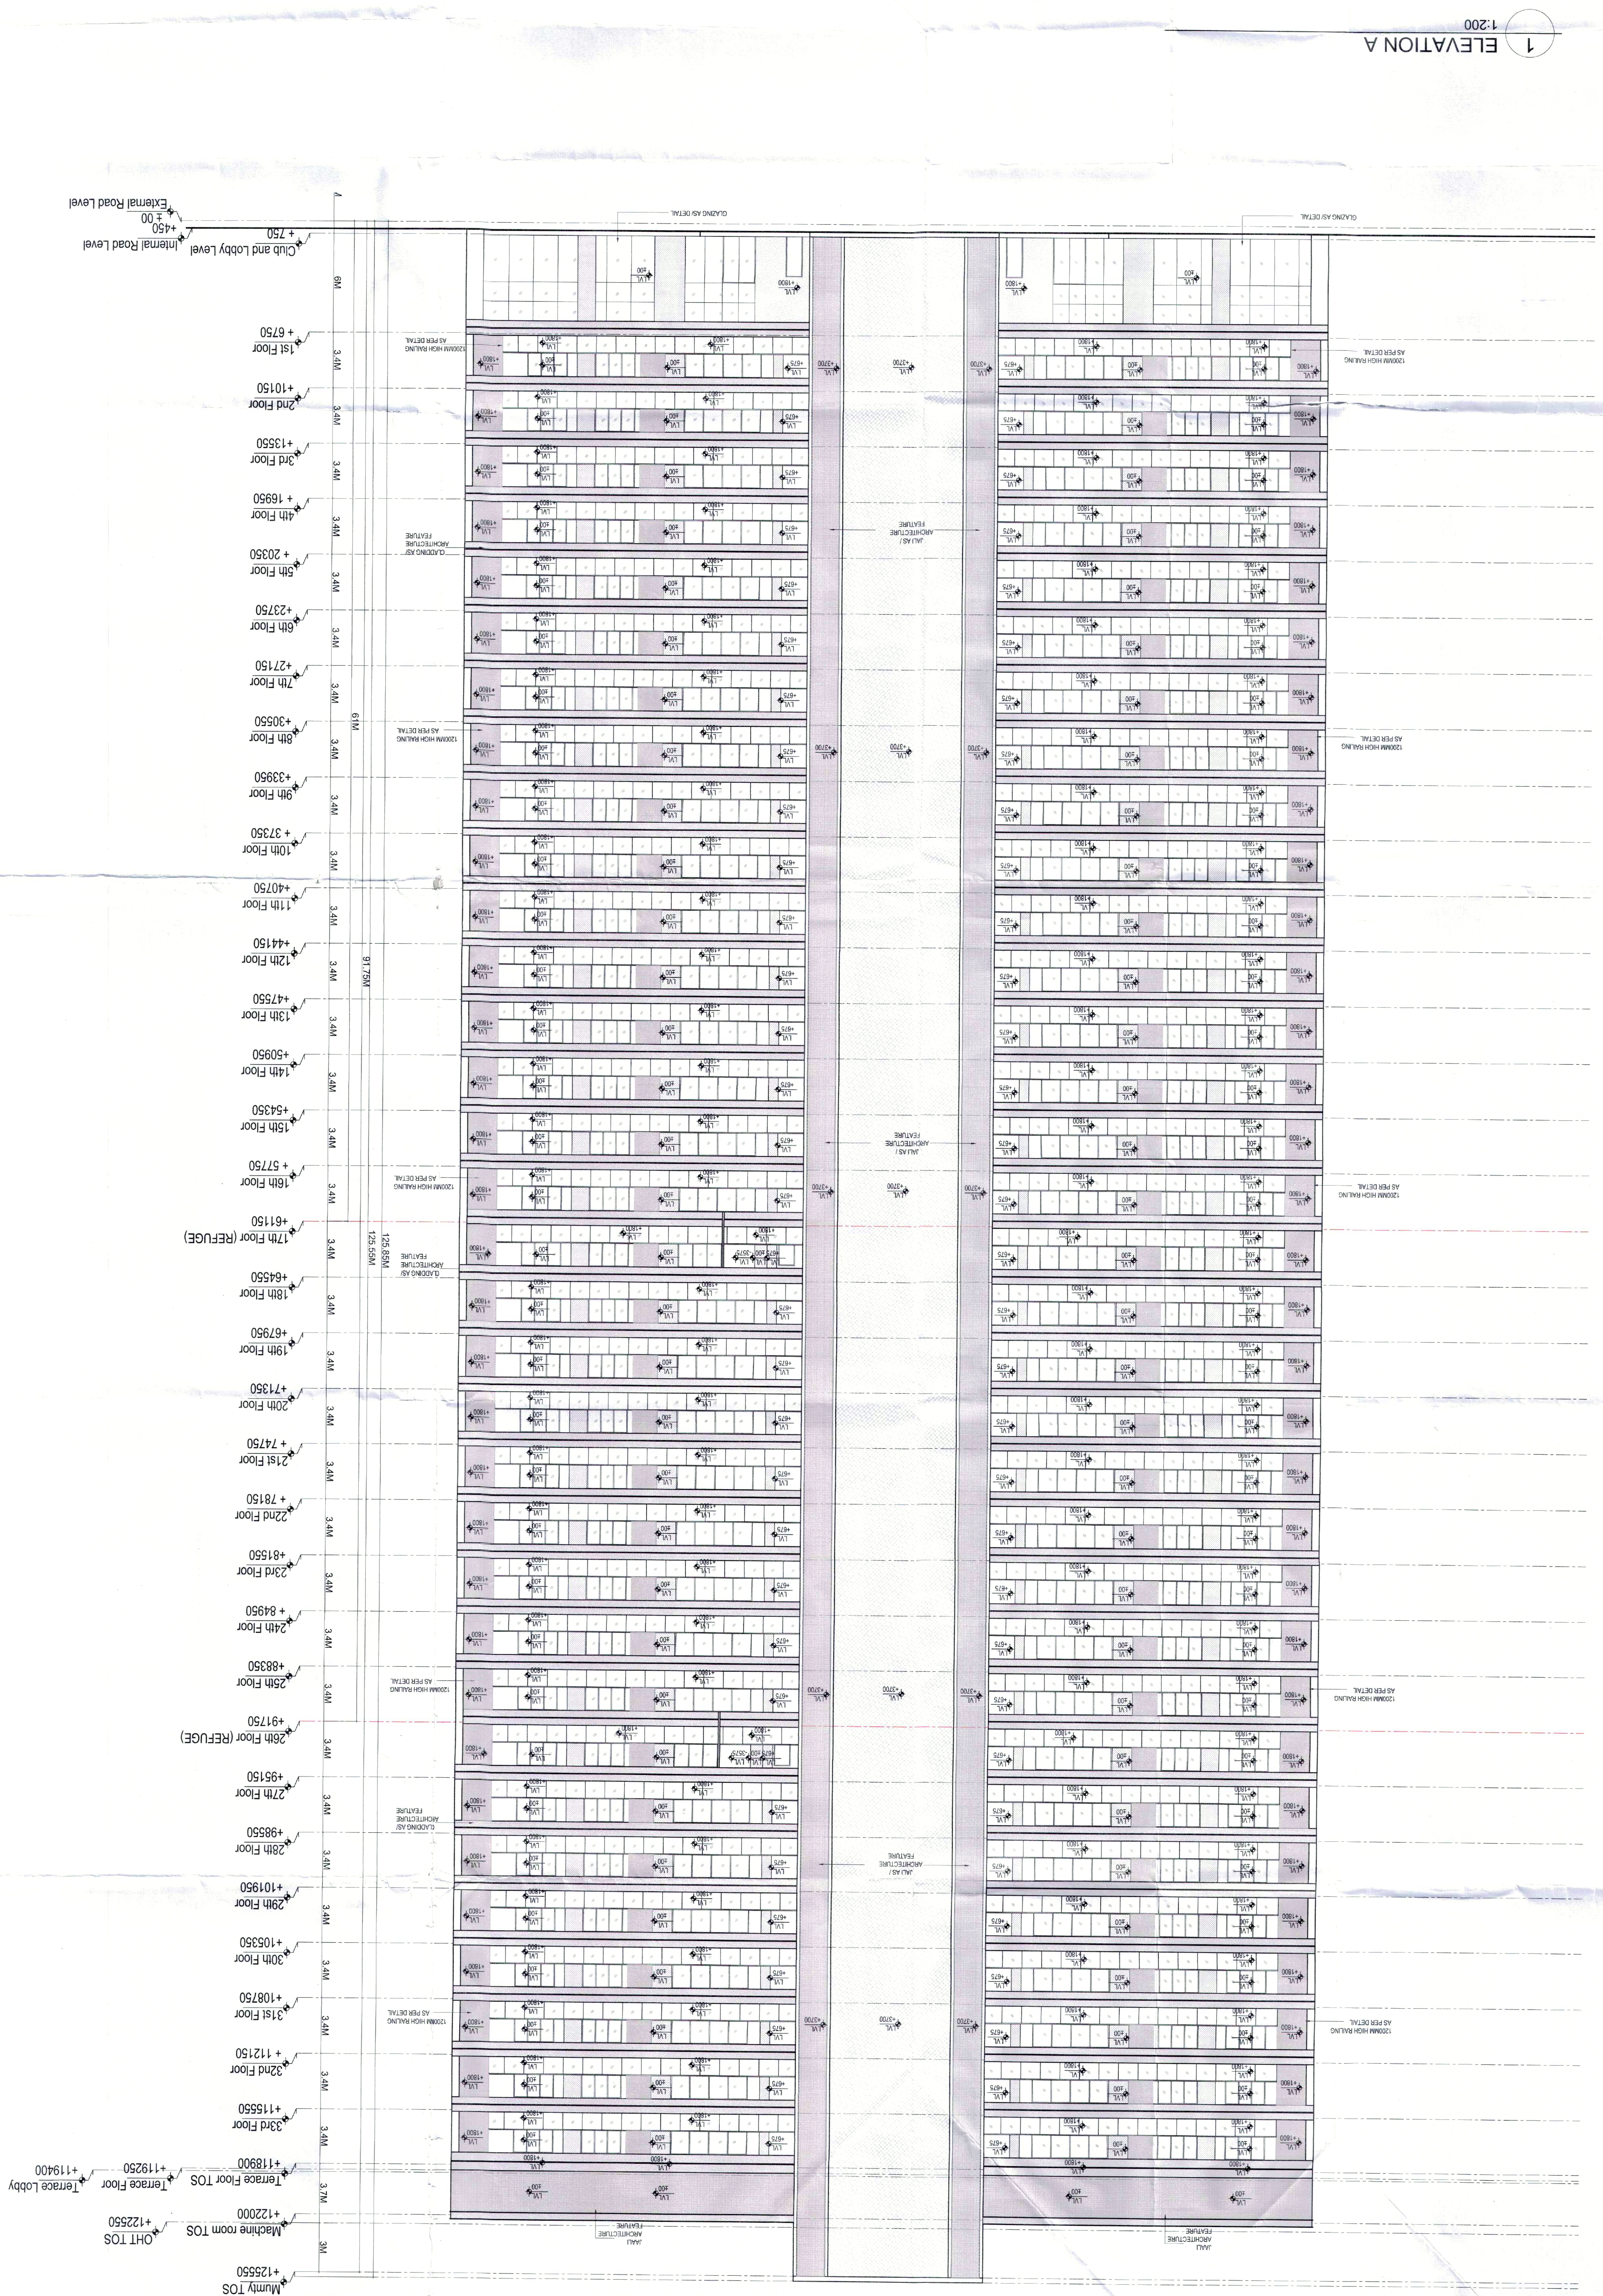

1 ELEVATION A
1:200