

NOTE :-

- BUILDING HAS AUTOMATIC SPRINKLER SYSTEM WHEREVER REQUIRED BY NBC.
- BUILDING WILL BE DESIGNED (STRUCTURES) AS PER RELEVANT IS CODES FOR EARTH QUAKE RESISTANCE.
- ALL TOILET & KITCHEN HAVE PERMANENT VENTILATION / EXHAUST
- ALL BUILDINGS ARE NATURALLY VENTILATED AND WHERE EVER REQUIRED MECHANICAL VENTILATION IS PROPOSED WITH 100% POWER BACKUP.

LEGEND - FIRE FIGHTING

S.NO	DESCRIPTION	SYMBOL
1	EXTERNAL FIRE HYDRANT & HOSE BOX	(Symbol: Circle with 'H')
2	EXTERNAL FIRE HYDRANT LINE (AT BASEMENT-01 CEILING)	(Symbol: Dashed line)
3	EXTERNAL FIRE HYDRANT LINE	(Symbol: Solid line)



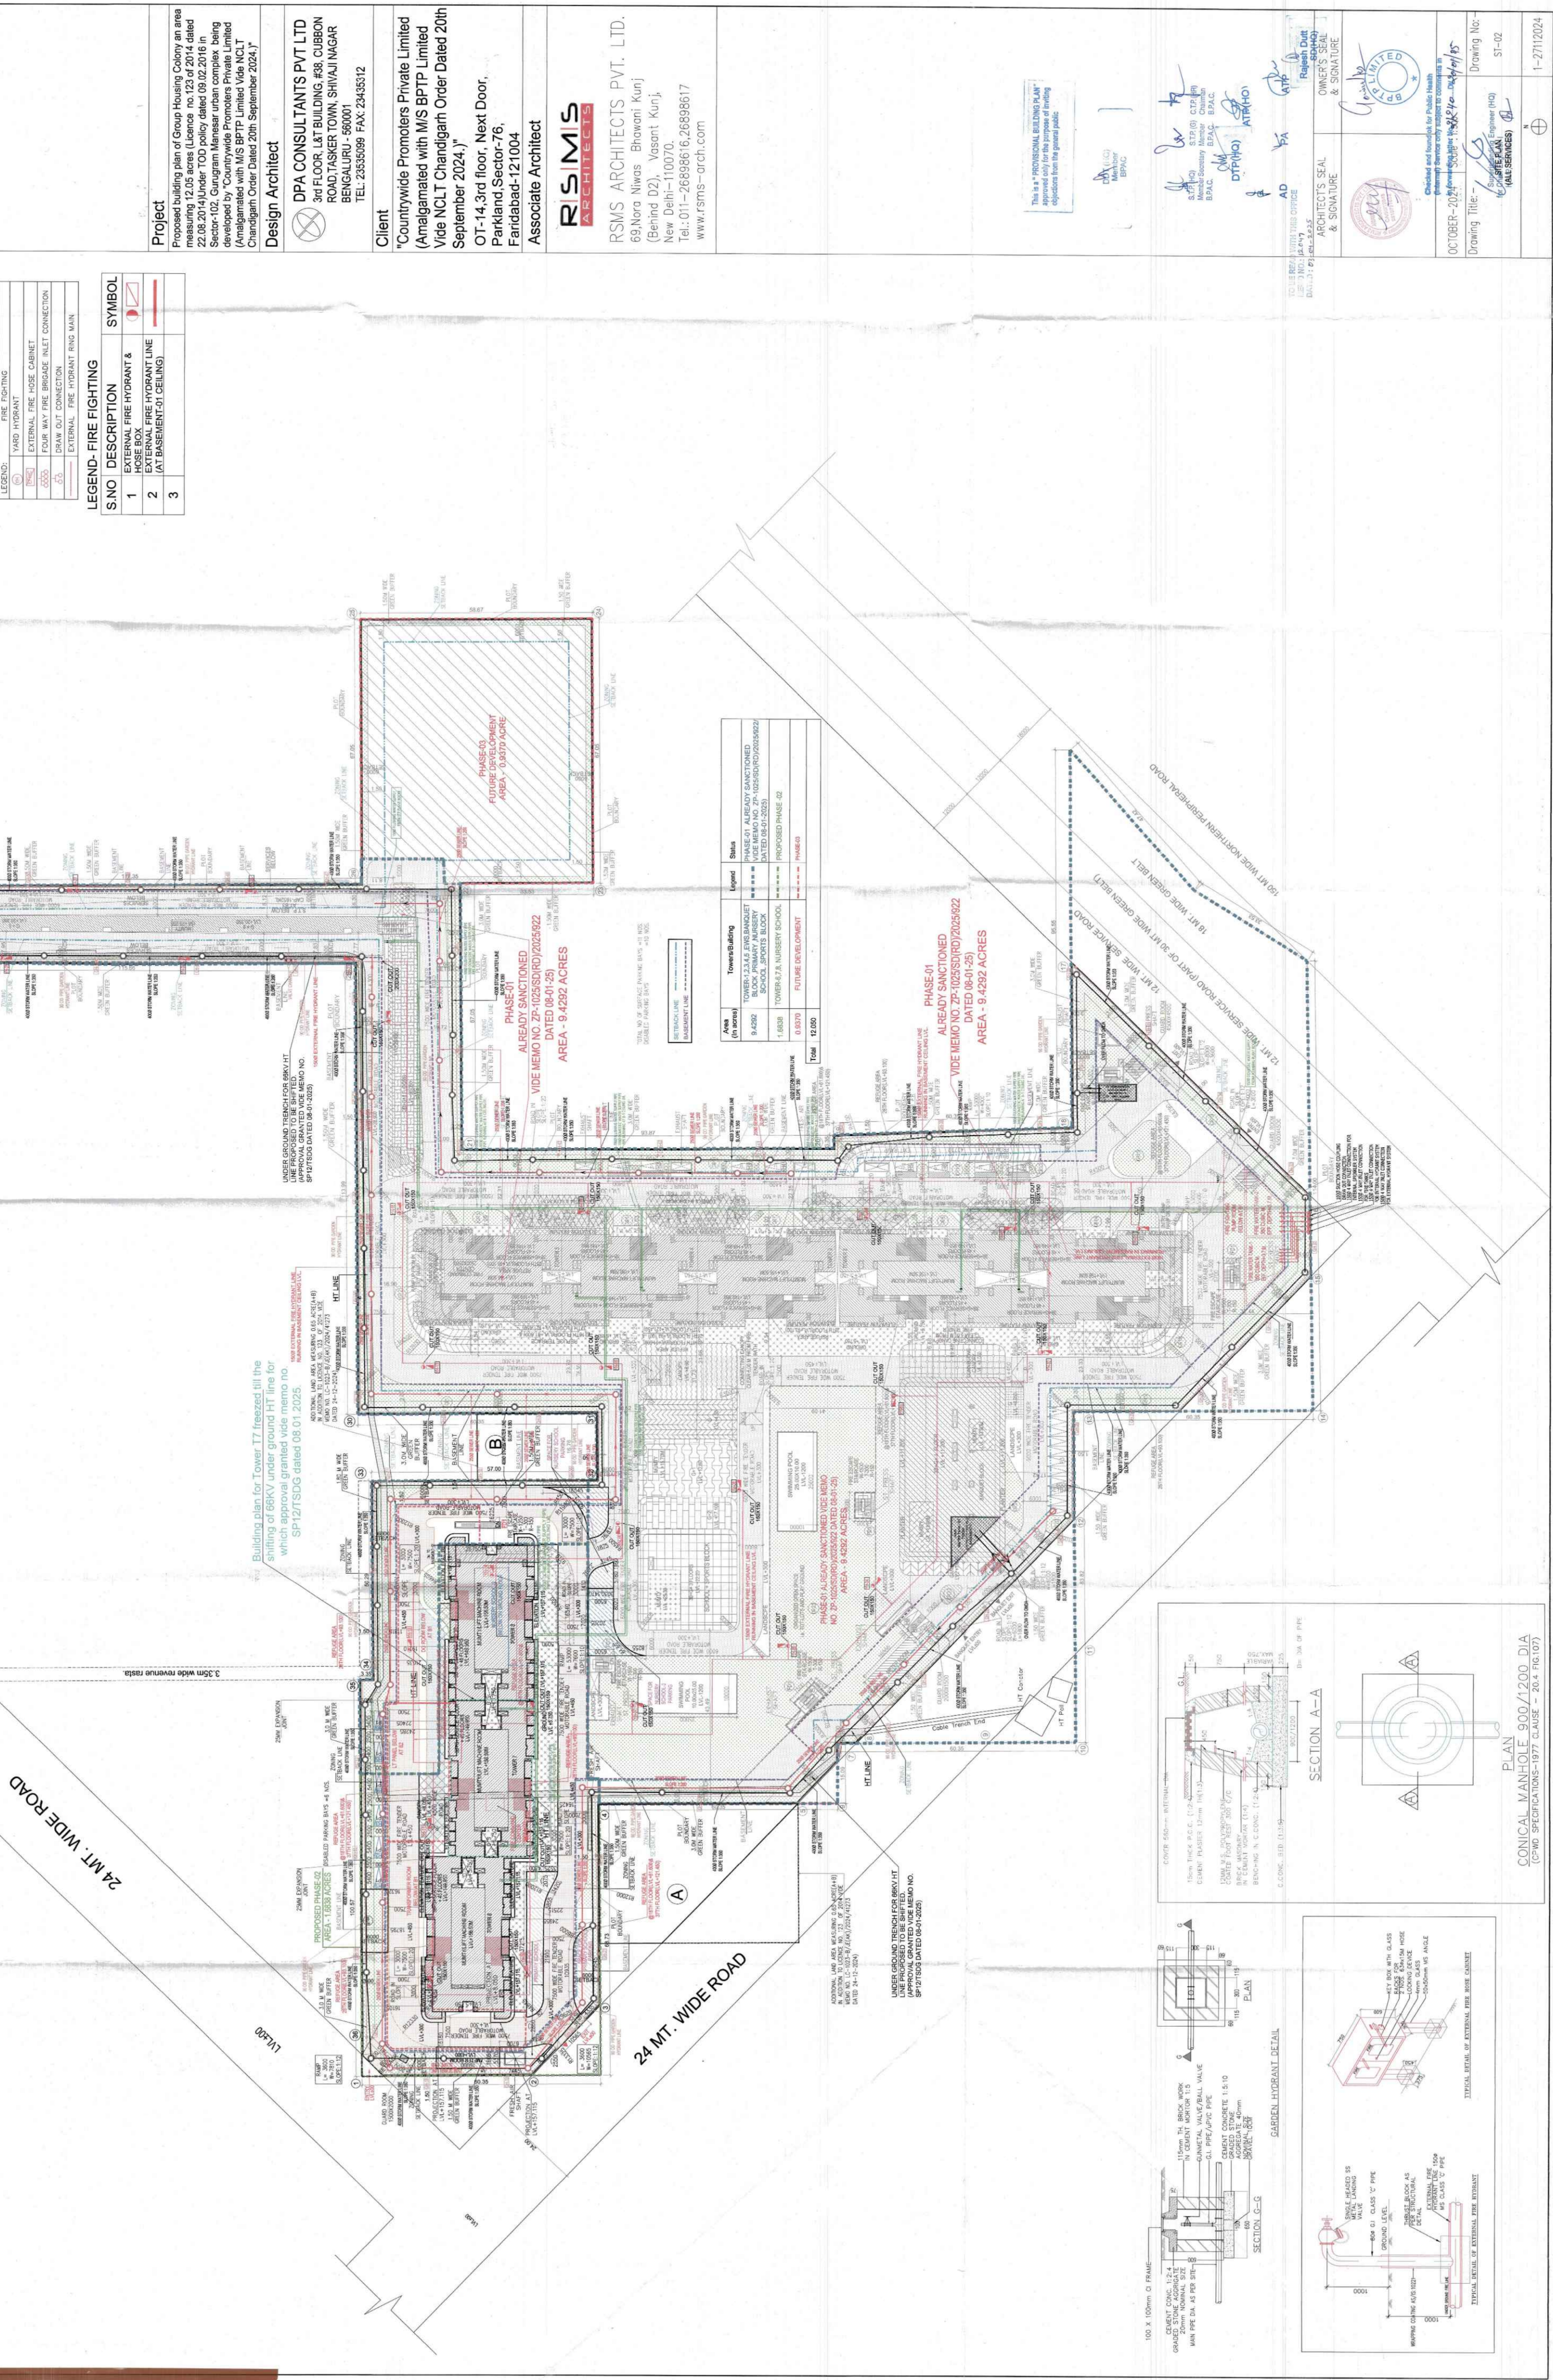

1-27/1/2024


ARCHITECTS SEAL & SIGNATURE

OWNER'S SEAL & SIGNATURE

OCTOBER-2024

Drawing Title: -

Drawing No: -

ST-02

1-27/1/2024