

Note:
1. BUILDING HAS AUTOMATIC SPRINKLER SYSTEM WHEREVER REQUIRED BY NEC.
2. BUILDING WILL BE DESIGNED STRUCTURES AS PER RELEVANT CODES FOR EARTH QUAKE RESISTANCE.
3. ALL TOILET & KITCHEN HAVE FAN EXHAUST SYSTEM.
4. BUILDING HAS MECHANICALLY VENTILATED MECHANICAL VENTILATION IS PROVIDED WITH 100% POWER BACKUP.

Checked and found ok for Public Health
Project Engineer
BPAAC



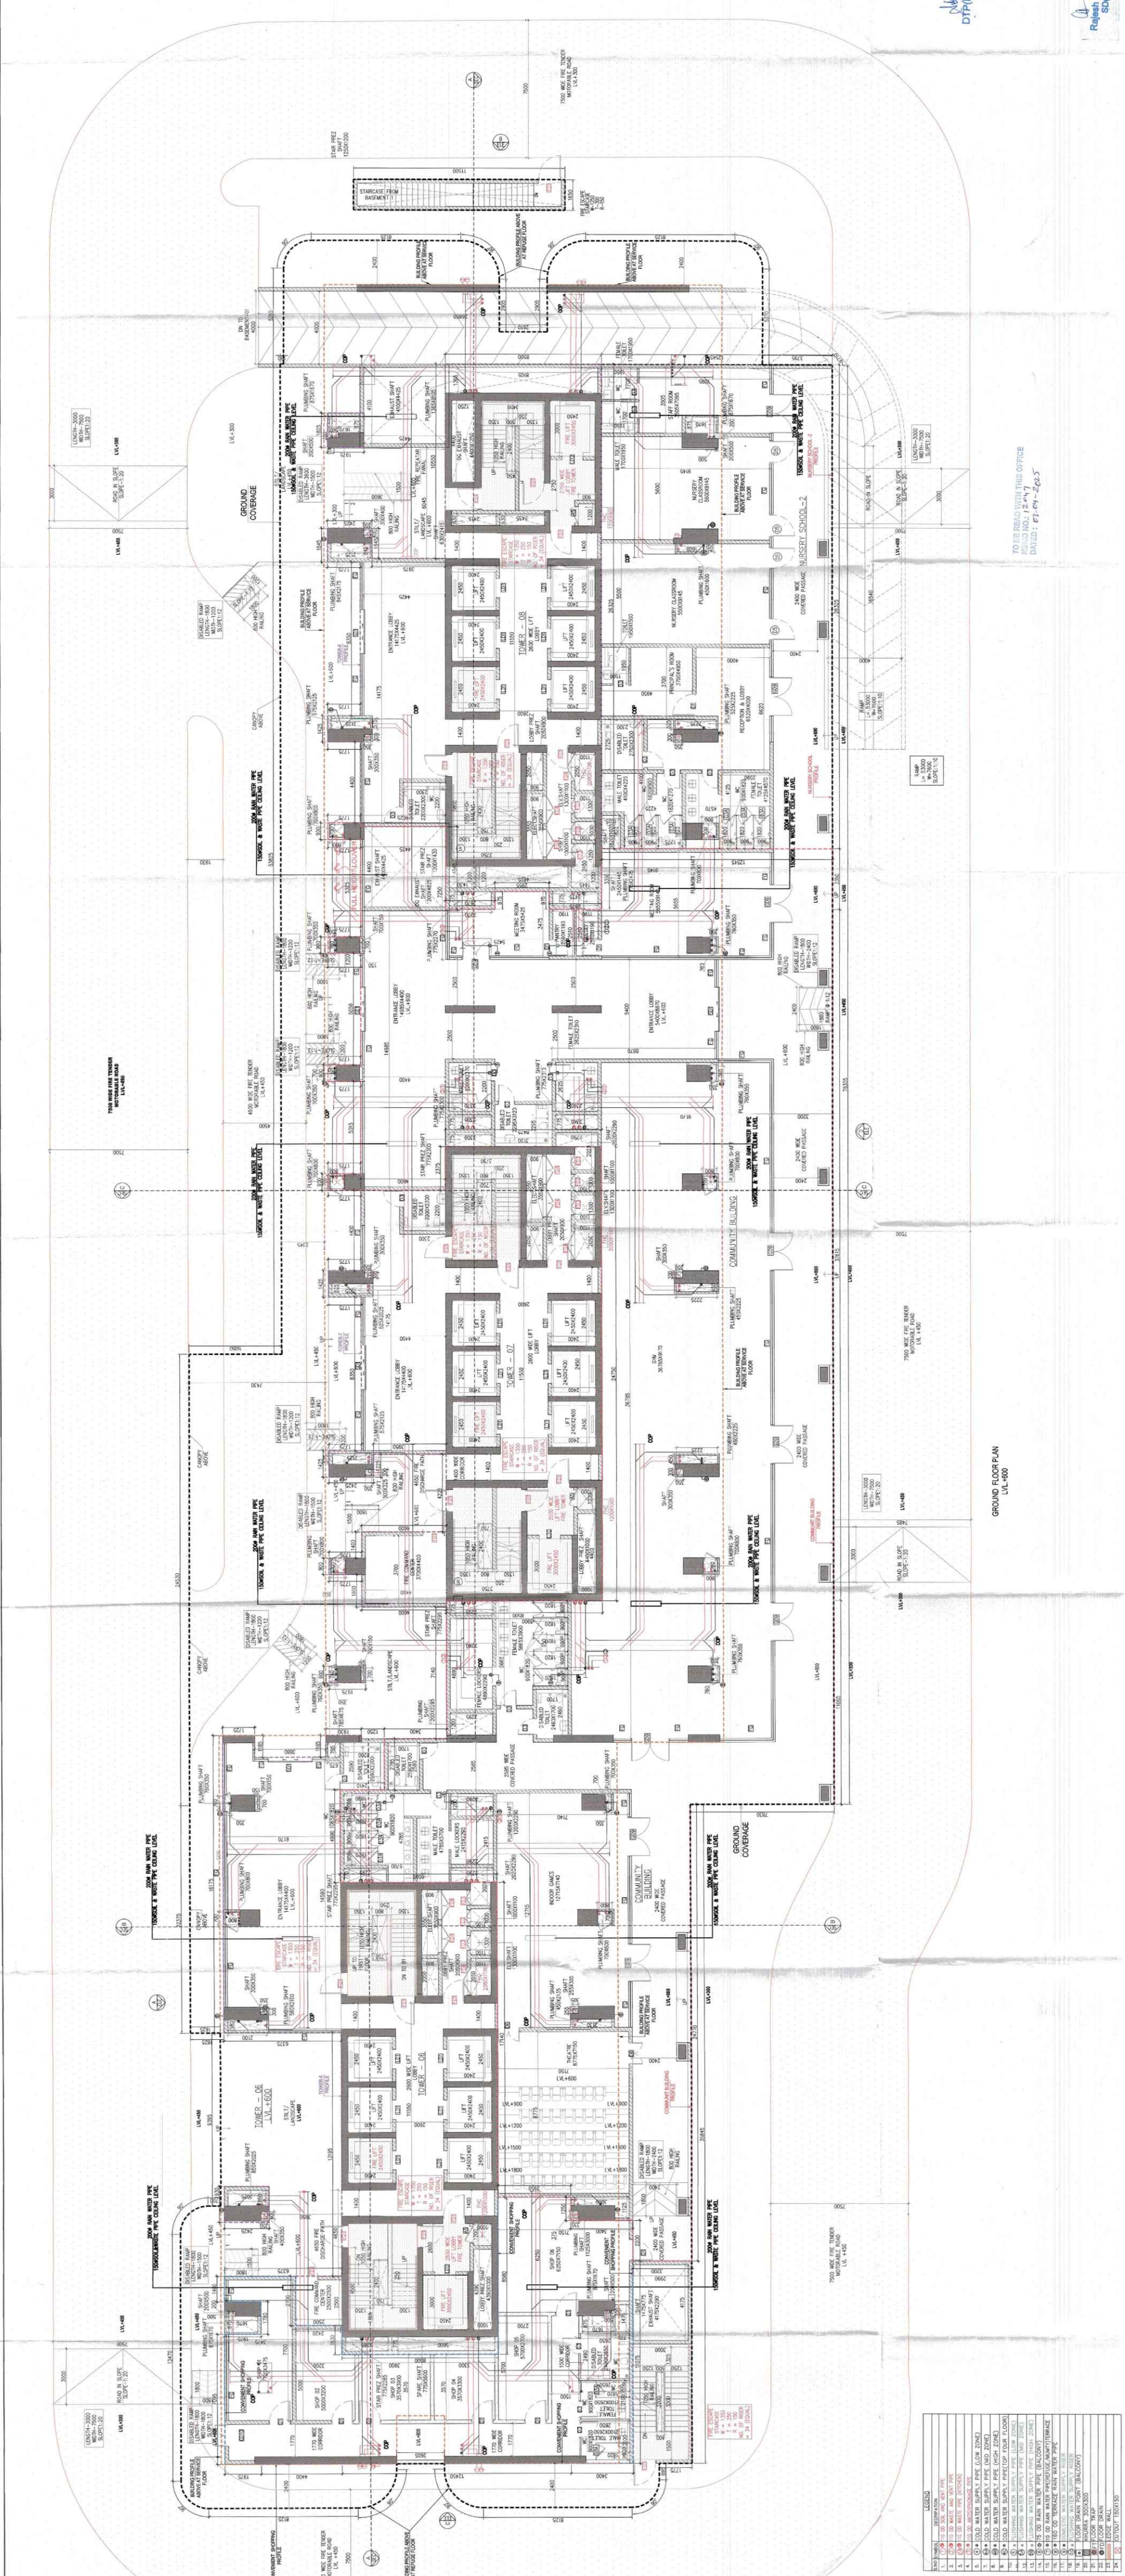

TO BE READ WITH THIS OFFICE
MEMO NO. 12-07
DATED: 07-01-2025




