

- Note :-
1. BUILDING HAS AUTOMATIC SPRINKLER SYSTEM WHEREVER REQUIRED BY NBC.
 2. BUILDING WILL BE DESIGNED (STRUCTURES) AS PER RELEVANT IS CODES FOR EARTH QUAKE RESISTANCE.
 3. ALL TOILET & KITCHEN HAVE PERMANENT VENTILATION / EXHAUST
 4. ALL BUILDINGS ARE NATURALLY VENTILATED AND WHERE EVER REQUIRED MECHANICAL VENTILATION IS PROPOSED WITH 100% POWER BACKUP.


Project
Proposed building plan of Phase-02 Group Housing Colony an area measuring 12.05 acres (Licence no.123 of 2014 dated 22.08.2014) under TDP policy dated 09.02.2016 in Sector-102, Gurgaon, Haryana, India, being developed by M/S. BOP Limited, vide NCT Chandigarh Order Dated 20th September 2024.

Design Architect
DPA CONSULTANTS PVT LTD
34 FLOOR, 1ST BUILDING, 458, CUBBER ROAD, TASKER TOWN, SHIVAJI NAGAR, BENGALURU - 560001
TEL: 23335069 FAX: 23453312

Client
"Countrywide Promoters Private Limited (Amalgamated with M/S BPTP Limited vide NCT Chandigarh Order Dated 20th September 2024.)"
OT-14 3rd floor, Next Door, Parkland Sector-76, Faridabad-121004
Associate Architect

RISIMIS ARCHITECTS
RIMS ARCHITECTS PVT. LTD.
69 Nara Nivas, Brown Kunj (Behind D2), Vasant Kunj, New Delhi-110070.
Tel.: 011-26898616, 26898617
WWW.RSIMS-arch.com

Stamp and signature area with project details and dates.

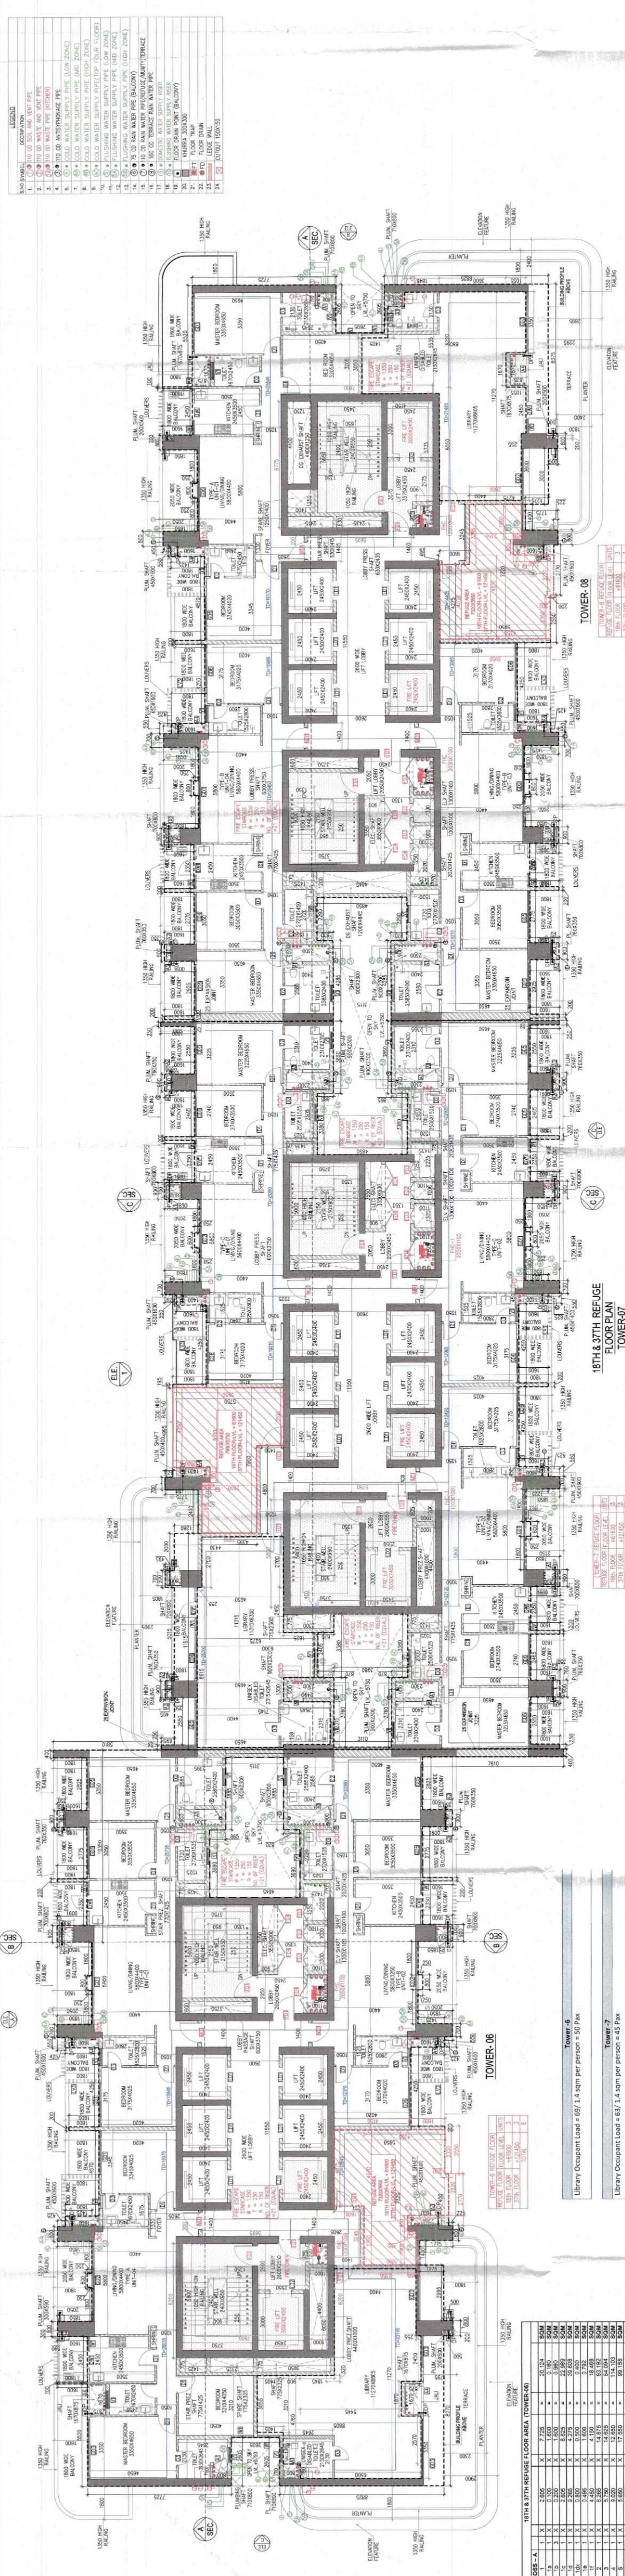

18TH & 37TH REFUGE FLOOR AREA (TOWER-06)									

18TH & 37TH REFUGE FLOOR AREA (TOWER-07)									
