

- Note :-
1. BUILDING HAS AUTOMATIC SPRINKLER SYSTEM WHEREVER REQUIRED BY NBC.
 2. BUILDING WILL BE DESIGNED (STRUCTURES) AS PER RELEVANT IS CODES FOR EARTH QUAKE RESISTANCE.
 3. ALL TOILET & KITCHEN HAVE PERMANENT VENTILATION EXHAUST
 4. ALL BUILDINGS ARE NATURALLY VENTILATED AND WHERE EVER REQUIRED MECHANICAL VENTILATION IS PROPOSED WITH 100% POWER BACKUP.


Project
Proposed building plan of Phase-12, Group Housing Colony in an area measuring 12.02 acres (Licence no. 123 of 2014 dated 22.08.2014) under TOD policy dated 09.02.2016 in Sector-102, Gurgaon. Master plan complex being developed by BPTP Limited (Pvt.) Limited (Pvt. Ltd.) in association with MS BPTP Limited (Pvt.) Limited (Pvt. Ltd.) Chandigarh Order Dated 20th September 2024.

Design Architect
DPA CONSULTANTS PVT LTD
3rd FLOOR, 1ST BUILDING, 488, CURBON
ROAD, TASKER TOWN, SHIVAJI NAGAR
BENGALURU - 560001
TEL: 23535099 FAX: 23453312

Client
"Countrywide Promoters Private Limited
(Amalgamated with MS BPTP Limited
Vide NCLT Chandigarh Order Dated 20th
September 2024.)"

OT-14, 3rd floor, Next Door,
Parkland Sector-76,
Faridabad-121004
Associate Architect

RISIMIS
ARCHITECTS
RIMS ARCHITECTS PVT. LTD.
69, Nara Nivas, Bhawan Kunj
(Behind D2), Vasant Kunj,
New Delhi-110070.
Tel: 011-26898616, 26898617
WWW.RISIMIS-ARCH.COM

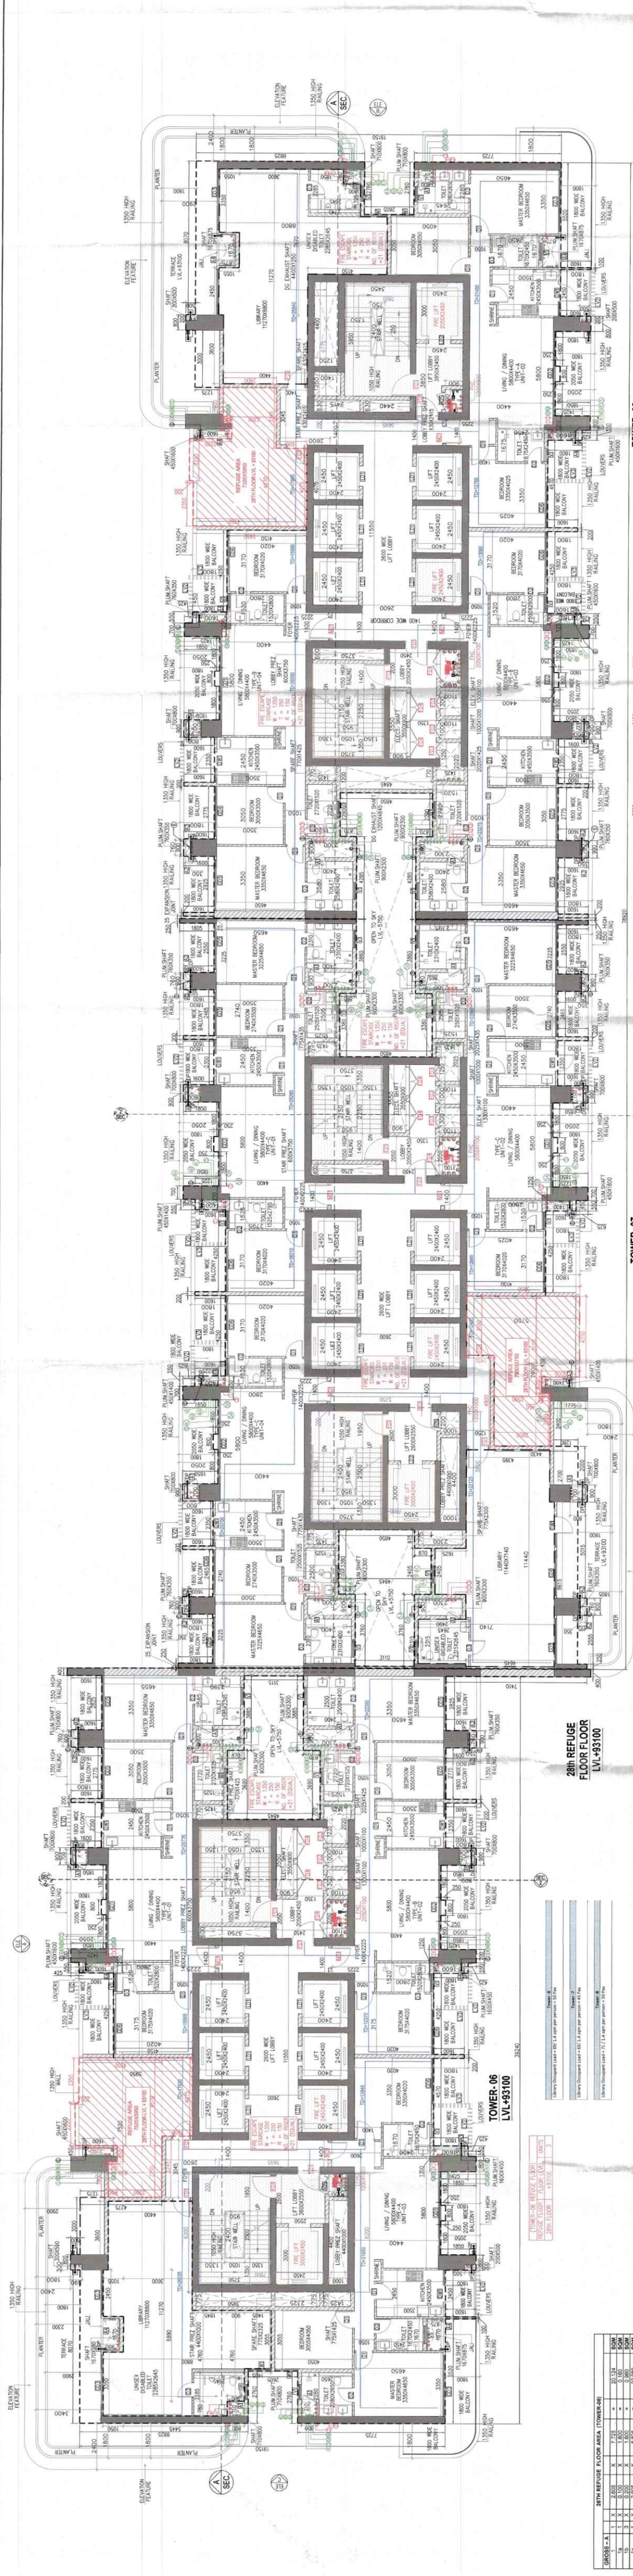

28th REFUGE FLOOR PLAN
TOWER-06

28th REFUGE FLOOR PLAN
TOWER-07
LV-43100







28th REFUGE FLOOR AREA (TOWER-06)									


