

Note :-
1. BUILDING HAS AUTOMATIC SPRINKLER SYSTEM WHEREVER REQUIRED BY NBC.
2. BUILDING WILL BE DESIGNED (STRUCTURES) AS PER RELEVANT IS CODES FOR EARTH QUAKE RESISTANCE.
3. ALL TOILET & KITCHEN HAVE PERMANENT VENTILATION / EXHAUST
4. ALL BUILDINGS ARE NATURALLY VENTILATED AND WHERE EVER REQUIRED EXHAUST FAN VENTILATION IS PROPOSED WITH 100% POWER BACKUP.

Project
Proposed building plan of Phase-02 Group Housing Colony an area measuring 12.05 acres (Licence no.123 of 2014 dated 22.08.2014/Under TCO policy dated 08.02.2016 in Sector-102, Gujranagar Mansarovar urban complex, being developed by "Countrywide Promoters Private Limited (Amalgamated with M/S BRTP Limited vide NCLT Chandigarh Order Dated 20th September 2024.)"

Design Architect
DPA CONSULTANTS PVT LTD
3rd FLOOR, L&T BUILDING #48, CUBBERON
ROAD, TASKER TOWN, SHIVAJI NAGAR
BENGALURU - 560011
TEL: 26535098 FAX: 23453312

Client
"Countrywide Promoters Private Limited
(Amalgamated with M/S BRTP Limited
vide NCLT Chandigarh Order Dated 20th
September 2024.)"
OT-14, 3rd floor, Next Door,
Parkland Sector-76,
Faridabad-121004


ASSOCIATE ARCHITECT

RISIMIS
RMS ARCHITECTS PVT. LTD.
69, Nore Nivas Bhowani Kunj
(Behind D2), Vasant Kunj,
New Delhi-110070.
Tel: 011-26898616, 26898617
www.rsms-arch.com

This is a PROFESSIONAL ARCHITECTURAL DRAWING
prepared by RISIMIS ARCHITECTS PVT. LTD.
for the purpose of obtaining
approvals from the competent authority.

Stamp and signature area with handwritten notes and initials.

ARCHITECT'S SEAL & SIGNATURE
OWNER'S SEAL & SIGNATURE
Drawing No. SC-01
Scale: 1:200
Date: JAN-2025
Drawing Title: SECTION-01
Drawing No. SC-01
Date: 3-20012025

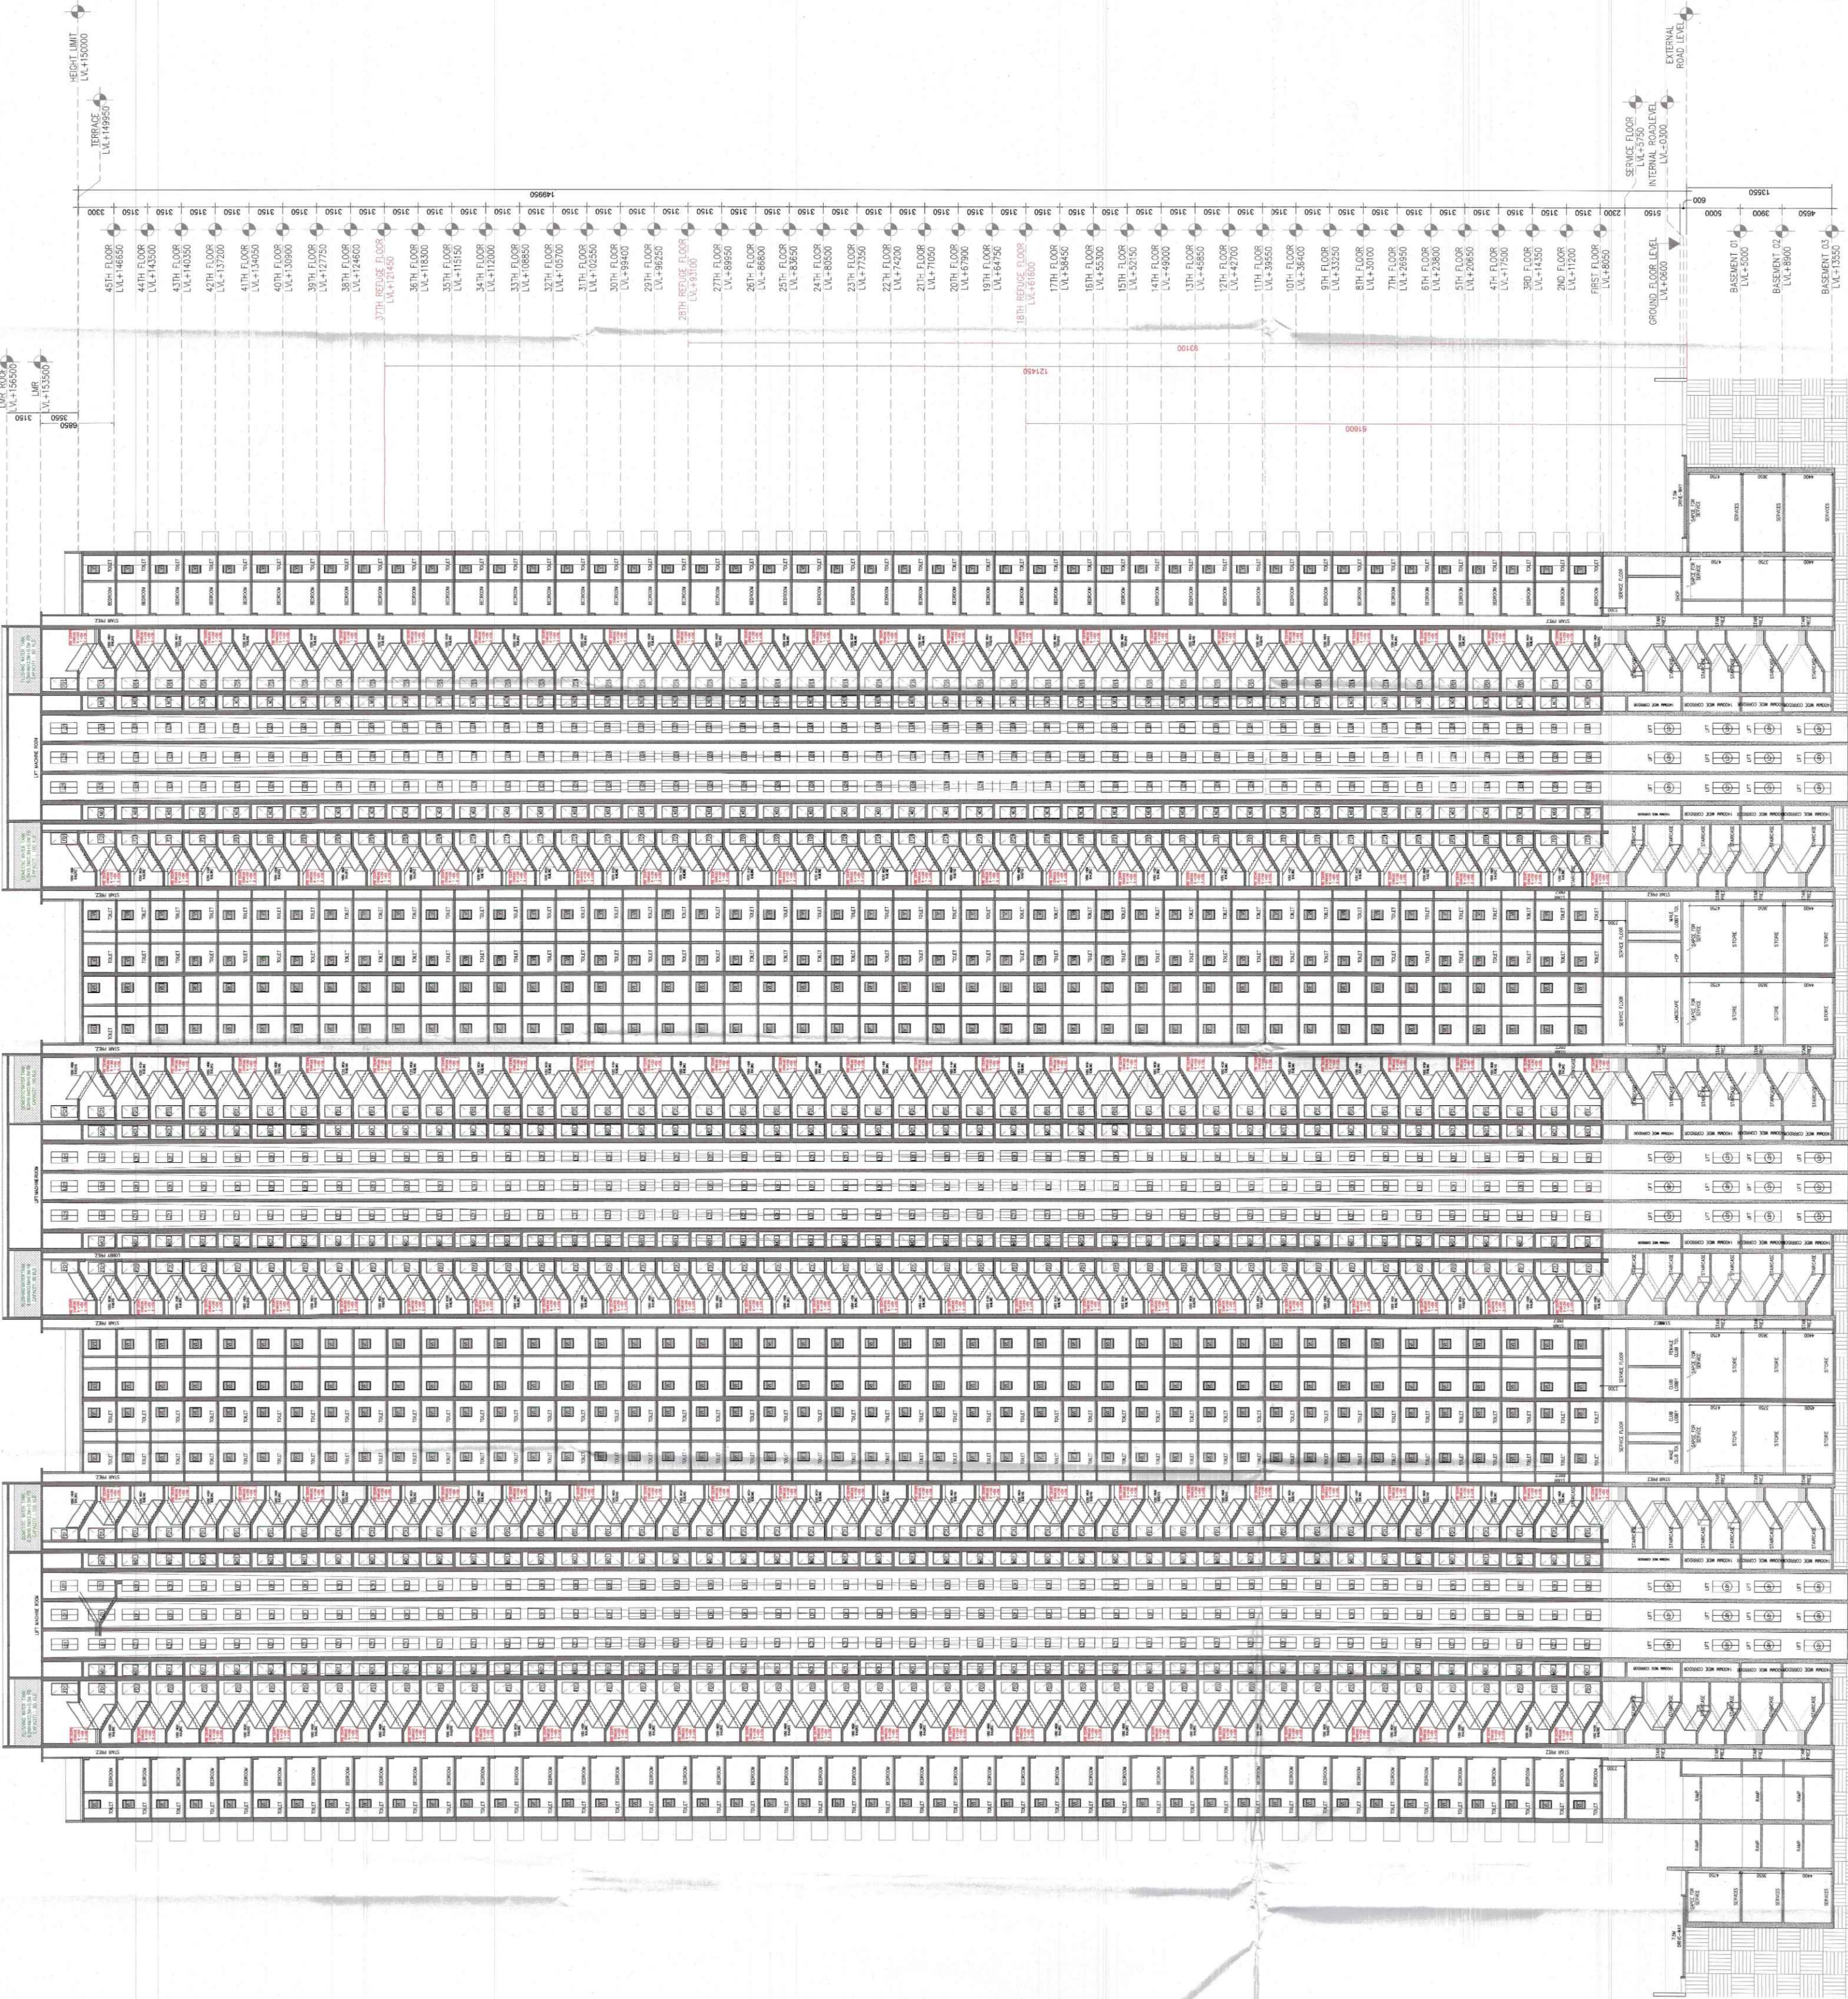

SECTION-A