


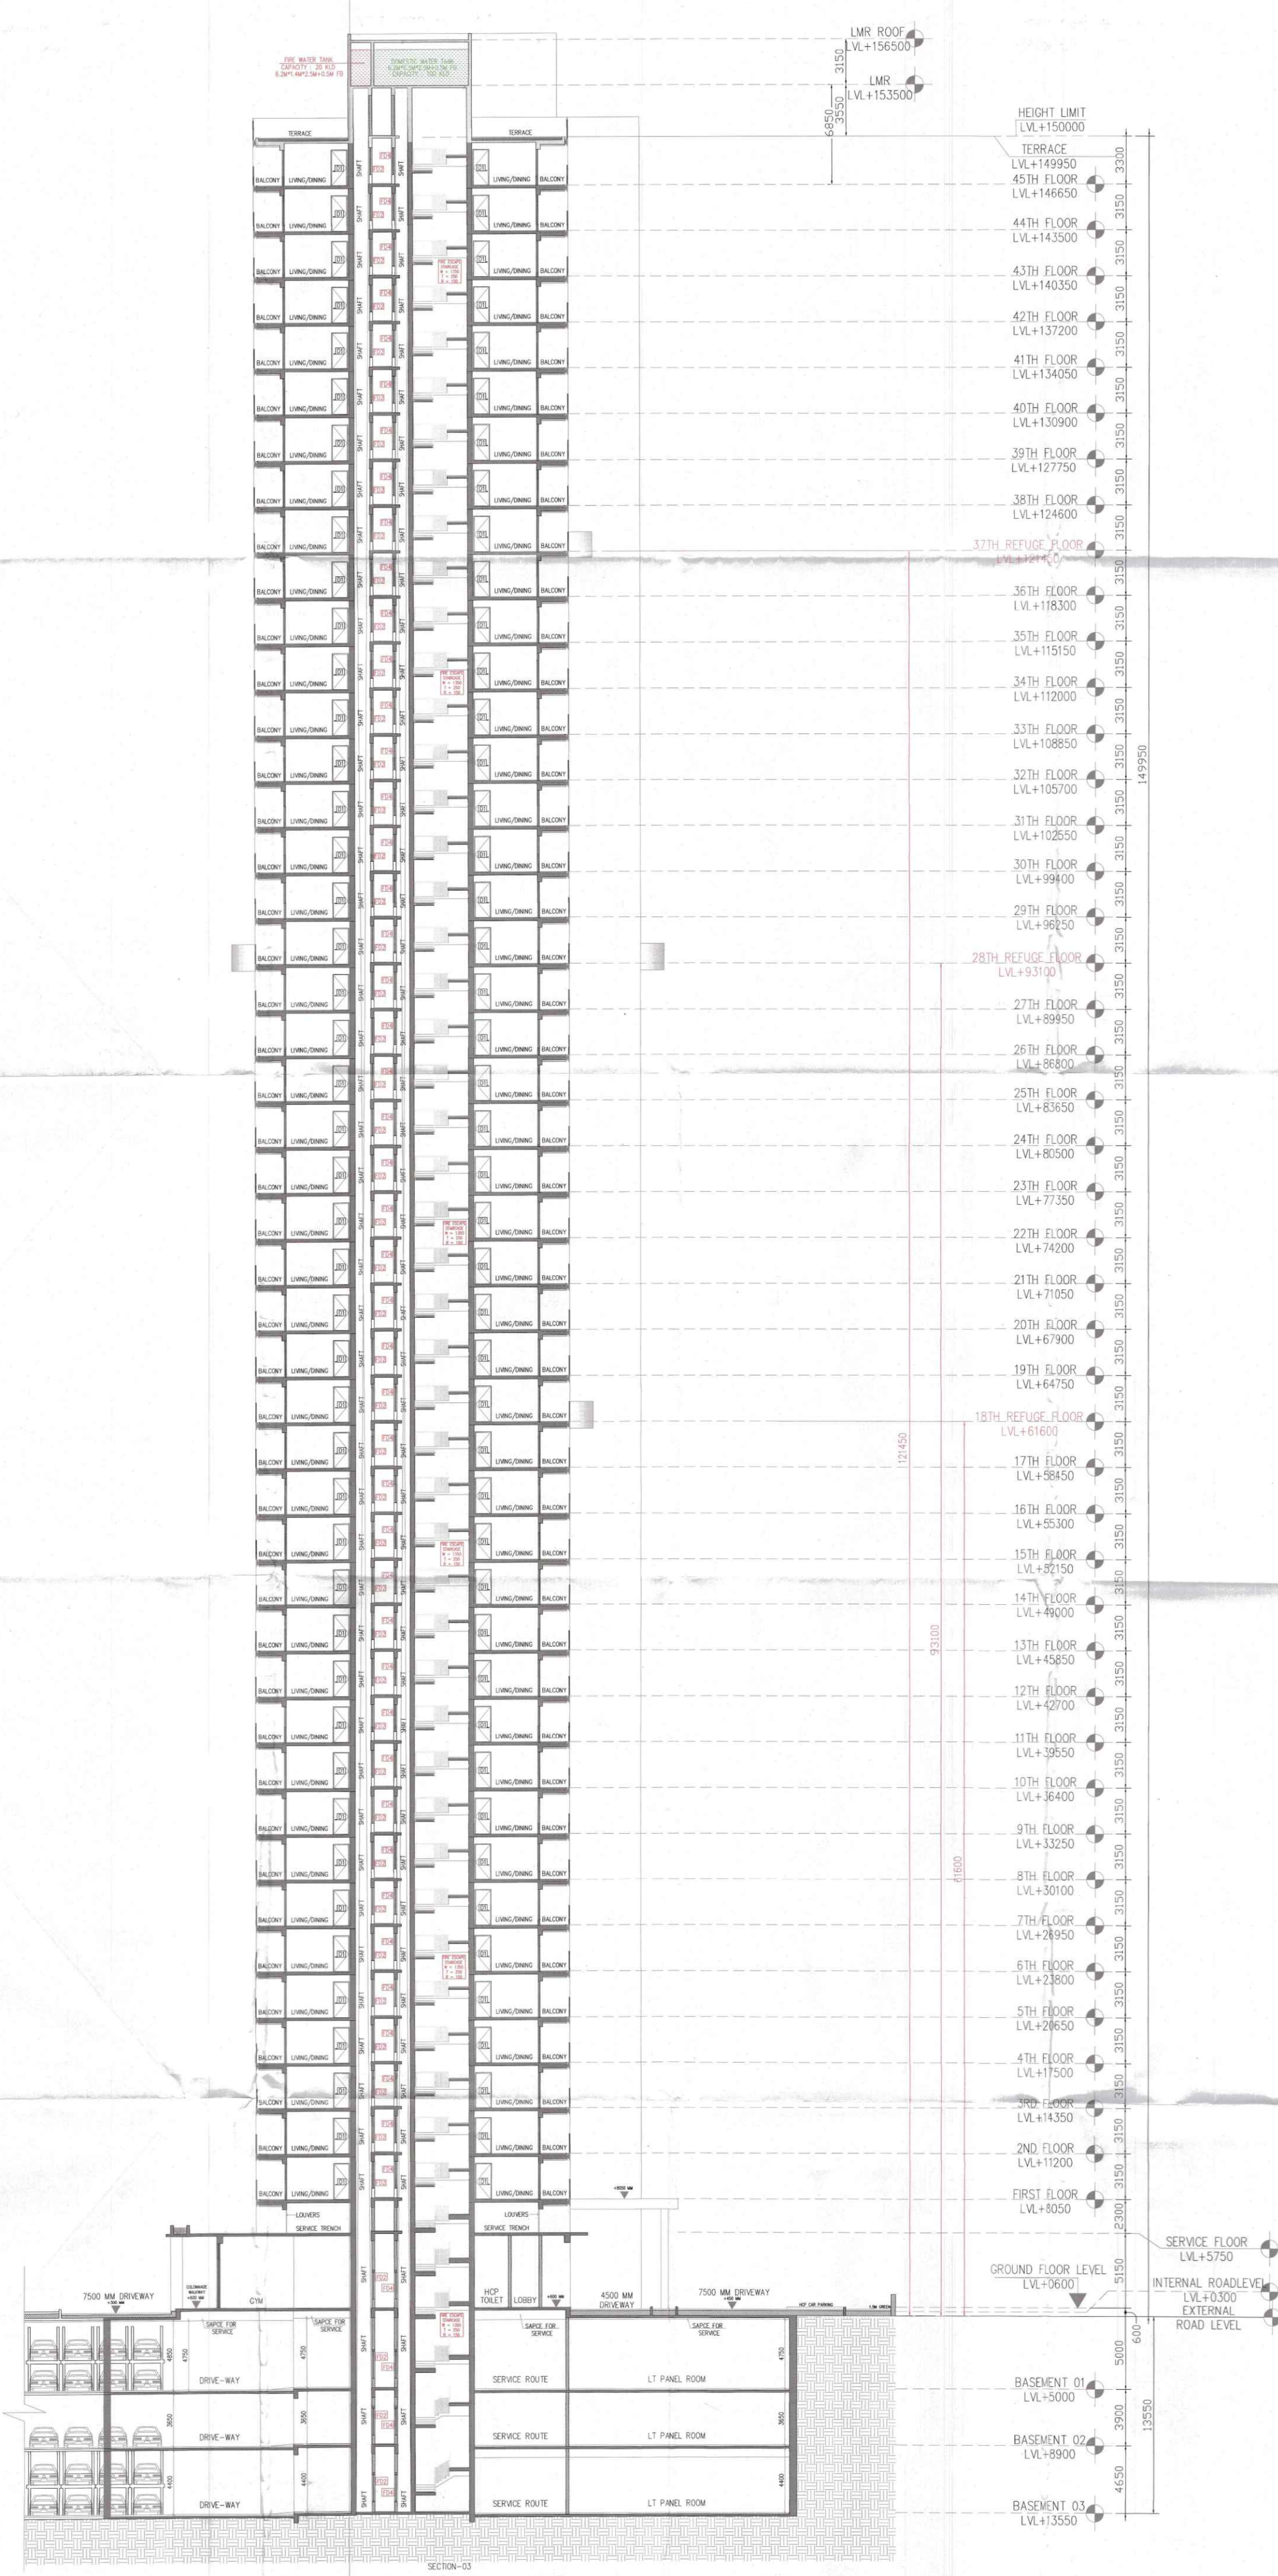

- Note :-
1. BUILDING HAS AUTOMATIC SPRINKLER SYSTEM WHEREVER REQUIRED BY NBC.
 2. BUILDING WILL BE DESIGNED (STRUCTURES) AS PER RELEVANT IS CODES FOR EARTH QUAKE RESISTANCE.
 3. ALL TOILET & KITCHEN HAVE PERMANENT VENTILATION /EXHAUST
 4. ALL BUILDINGS ARE NATURALLY VENTILATED AND WHERE EVER REQUIRED MECHANICAL VENTILATION IS PROPOSED WITH 100% POWER BACKUP.

Project

Proposed building plan of Phase-02 Group Housing Colony an area measuring 12.05 acres (Licence no.123 of 2014 dated 22.08.2014) Under TOD policy dated 09.02.2016 in Sector-102, Gurugram Manesar urban complex being developed by "Countrywide Promoters Private Limited (Amalgamated with M/S BPTP Limited Vide NCLT Chandigarh Order Dated 20th September 2024.)"

Design Architect

 **DPA CONSULTANTS PVT LTD**
3rd FLOOR, L&T BUILDING, #38, CUBBON ROAD, TASKER TOWN, SHIVAJI NAGAR BENGALURU - 560001
TEL: 23535099 FAX: 23435312

Client

"Countrywide Promoters Private Limited (Amalgamated with M/S BPTP Limited Vide NCLT Chandigarh Order Dated 20th September 2024.)"
OT-14, 3rd floor, Next Door, Parkland, Sector-76, Faridabad-121004

Associate Architect


RSMS ARCHITECTS PVT. LTD.
69, Nora Niwas Bhawani Kunj (Behind D2), Vasant Kunj, New Delhi-110070.
Tel.: 011-26898616, 26898617
www.rsms-arch.com

This is a PROFESSIONAL BUILDING PLAN approved only for the purpose of inviting objections from the general public


S.T.P.(H) Member Secretary B.P.A.C.
S.T.P.(R) C.T.P.(H) Member B.P.A.C.
D.T.P.(H) A.T.P.(H)
AD PA ATP
Rajesh Dutt S.D.H.(H) OWNER'S SEAL & SIGNATURE


ARCHITECT'S SEAL & SIGNATURE

TO BE FILED IN THE TOWN & COUNTRY DEVELOPMENT DEPARTMENT, GURUGRAM
MEMO NO.: 12/2024
DATED: 05-09-2025

JAN-2025	Scale : 1:150	
Drawing Title :-	SECTION-03 TOWER 06.07 & 08	Drawing No: SC-03
		3-20012025