



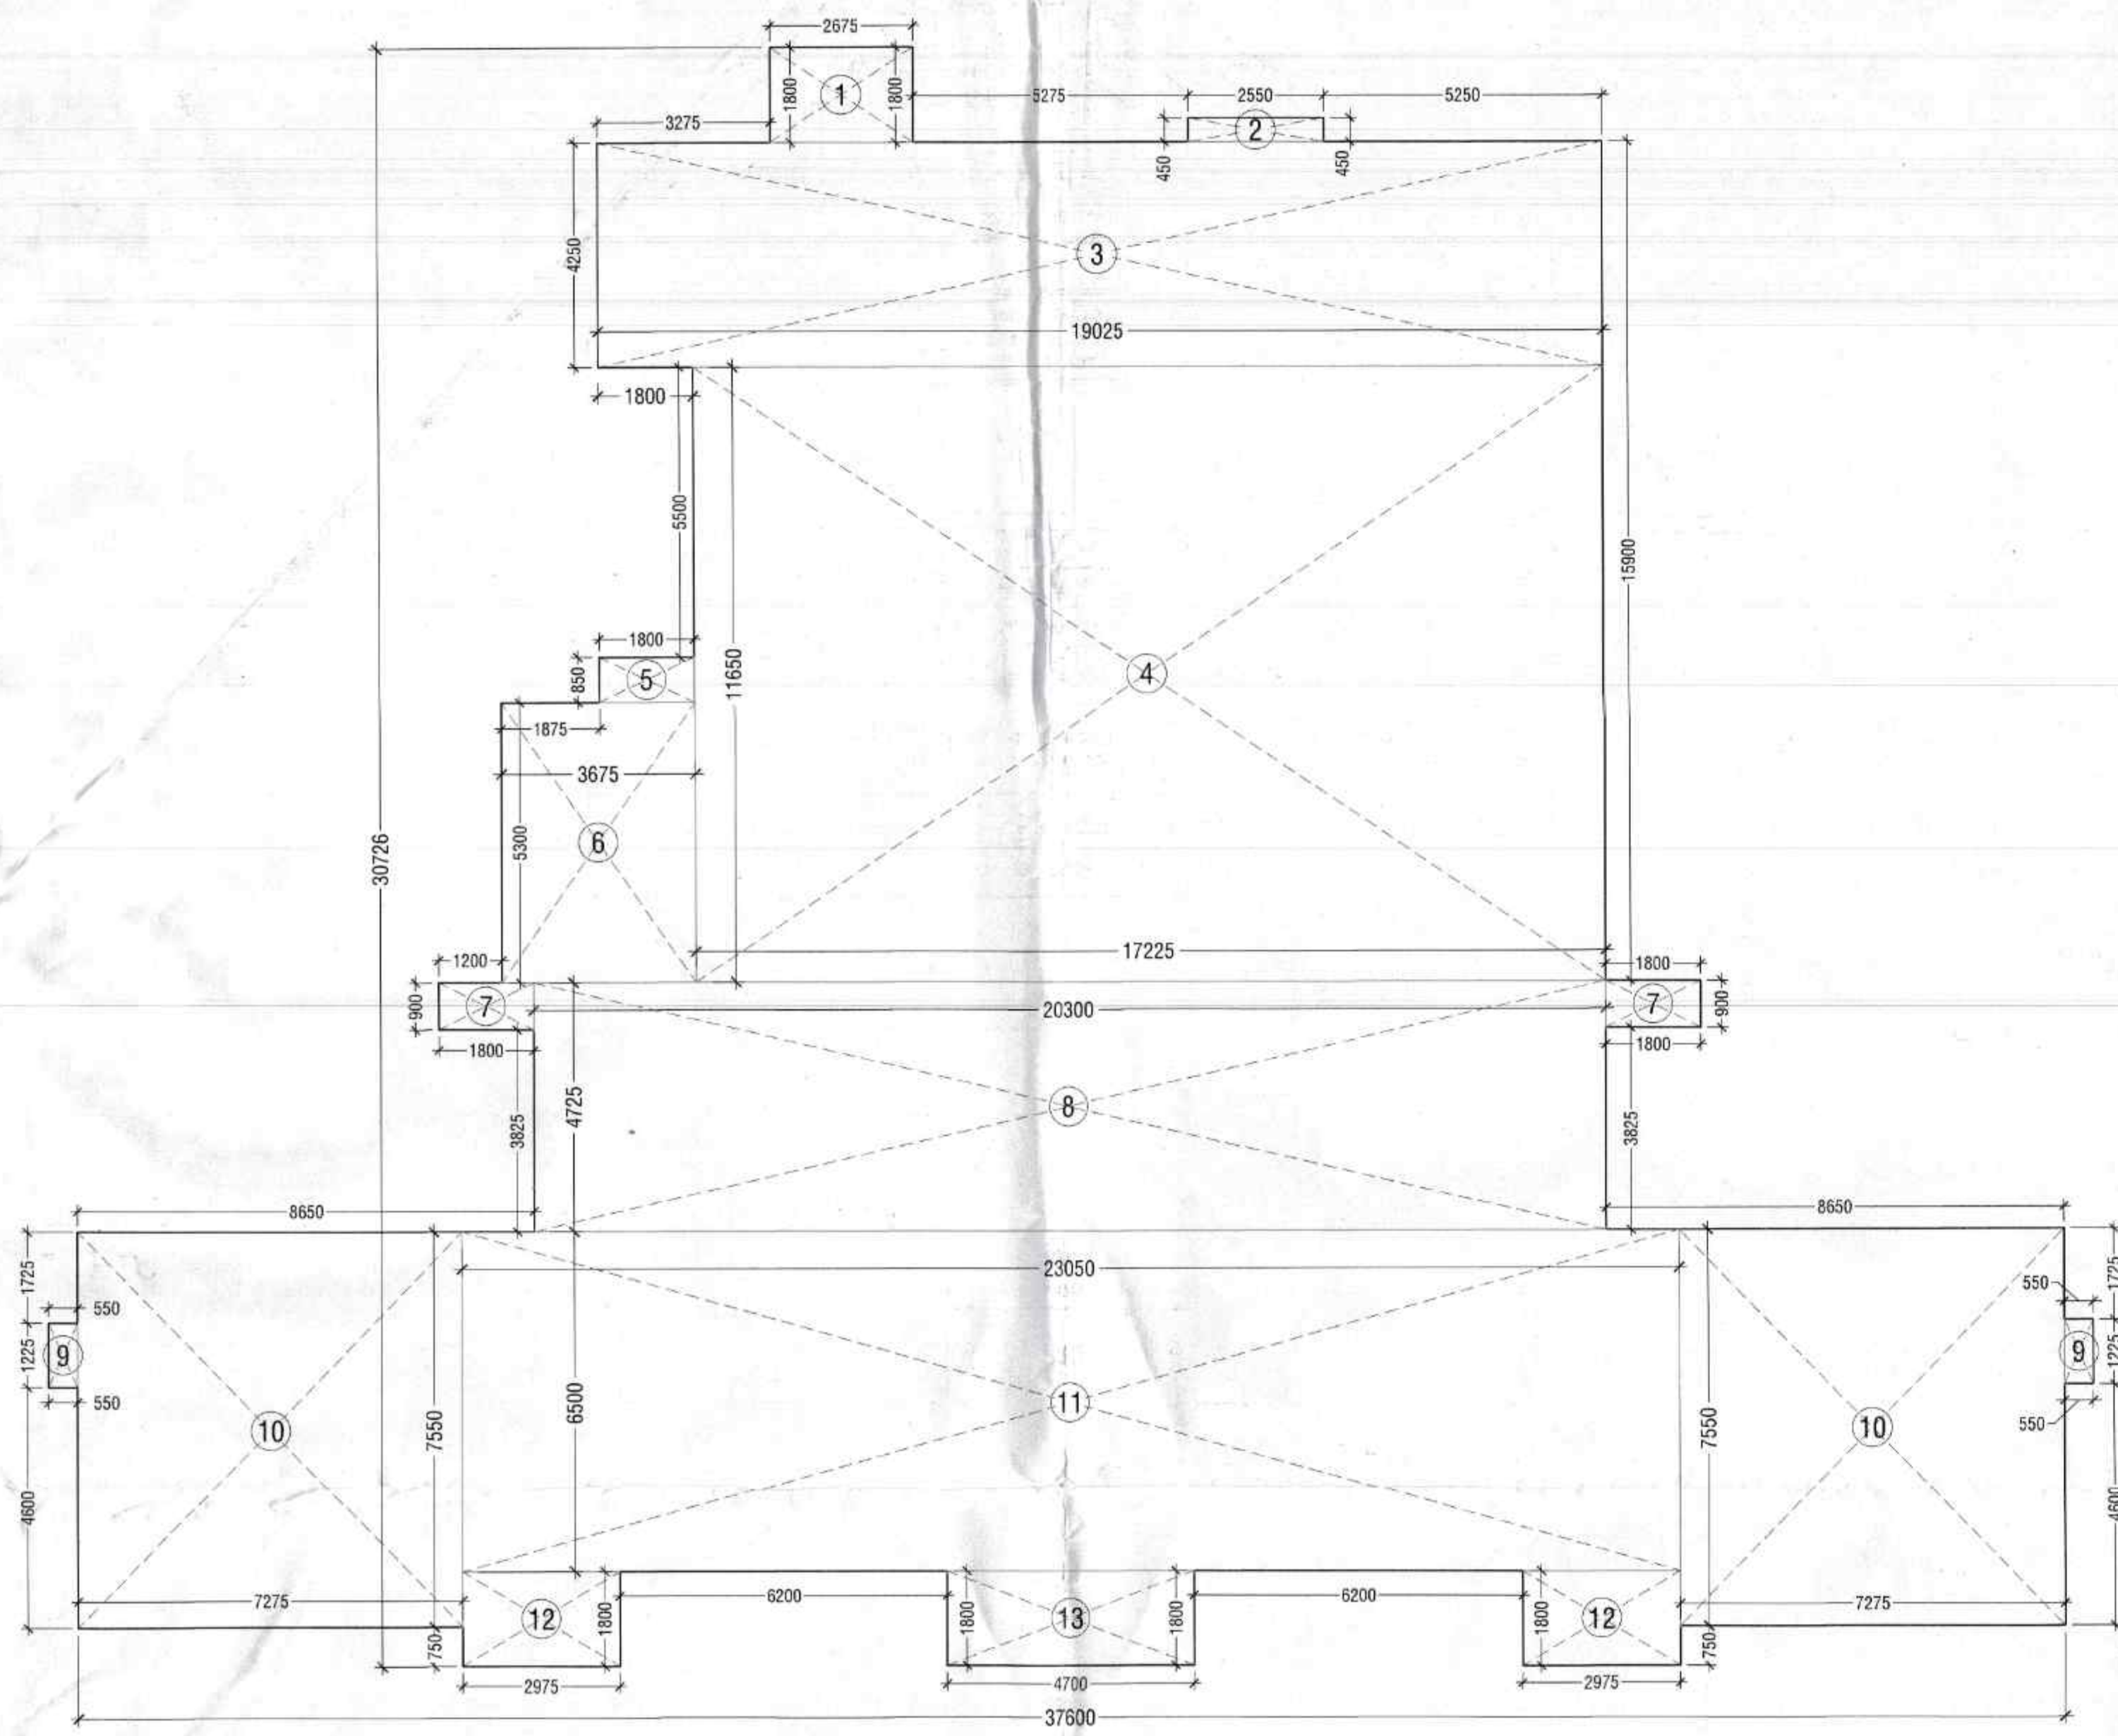


TYPICAL FLOOR PLATE AREA DIAGRAM

TYPICAL FLOOR PLATE AREA CALCULATIONS					
S. No.	COEFF.	WIDTH	LENGTH	NOS.	AREA IN SQMT
1	1	2.675	1.800	1	4.815
2	1	2.550	0.450	1	1.148
3	1	19.025	4.250	1	80.856
4	1	17.225	11.650	1	200.671
5	1	1.800	0.850	1	1.530
6	1	3.675	5.300	1	19.478
7	1	1.800	0.900	2	3.240
8	1	20.300	4.725	1	96.918
9	1	0.550	1.225	2	1.348
10	1	7.275	7.550	2	109.853
11	1	23.050	6.500	1	149.825
12	1	2.975	1.800	2	10.710
13	1	4.700	1.800	1	8.460
TOTAL AREA (A)					687.852

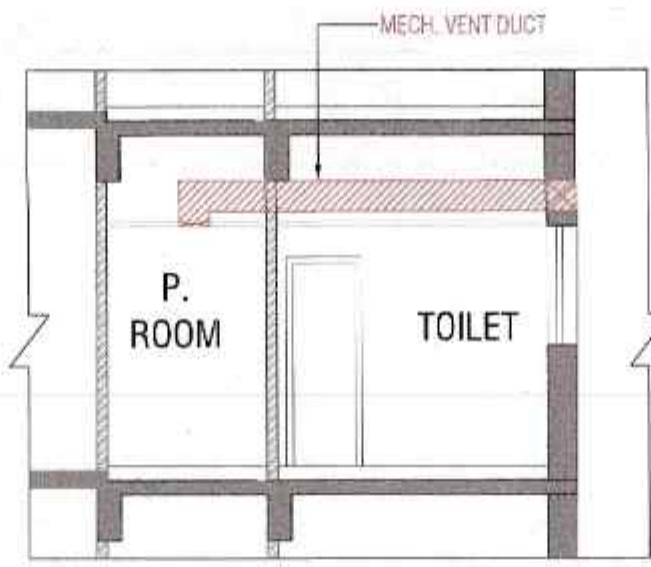

TYPICAL SECTION MECH. VENT DUCT

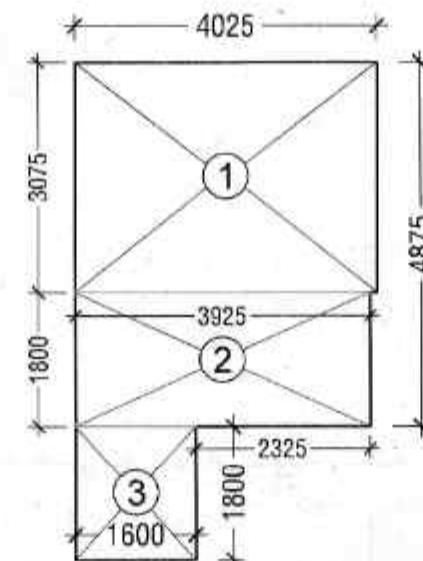


CARPET AREA PLAN (SERVICE PERSONNEL UNIT)

SERVICE PERSONNEL UNIT CARPET AREA & DENSITY CALCULATIONS					
ADDITIONS					
S. No.	COEFF.	WIDTH	LENGTH	NOS.	AREA IN SQMT
1	1	4.025	3.075	1	12.397
2	1	3.925	1.800	1	7.065
3	1	1.800	1.800	1	3.240
TOTAL ADDITIONS					22.702
Density @80sqft per person					Persons


LEGEND					
1	110 OD SWR PVC SOL. & VENT PIPE				
2	110 OD SWR PVC WASTE & VENT PIPE				
3	110 OD SWR PVC ANTIDROWNING PIPW				
4	250 OD TAKE PIPE (GROUND TO 10th FLOOR)				
5	250 OD TAKE PIPE (GROUND TO 10th FLOOR)				
6	250 OD TAKE PIPE (10 TO 30th FLOOR)				
7	250 OD TAKE PIPE (10 TO 30th FLOOR)				
8	250 OD TAKE PIPE (30th & 30th FLOOR)				
9	250 OD TAKE PIPE (30th & 30th FLOOR)				
10	600 ODW RISER TO O.H.T. FILLING TANK				
11	600 ODW RISER TO O.H.T. FILLING TANK				
12	110 OD UPVC RAIN WATER PIPE FOR BALCONY				
13	110 OD UPVC RAIN WATER PIPE FOR TERRACE				
14	FLOOR TRAP				
15	FLOOR DRAIN				

SCHEDULE OF OPENINGS					
S.NO.	TYPE	BL	LL	REMARK	
EXTERNAL SLIDING DOOR / WINDOWS					
1	SD1	2300 X 2400	00	2400	
2	SD2	3025 X 2400	00	2400	
3	SD3	3975 X 2400	00	2400	
4	SD4	1800 X 2400	00	2400	
5	SD5	1900 X 2400	00	2400	
6	SD6	2000 X 2400	00	2400	
7	SD7	2250 X 2400	00	2400	
8	SD8	1800 X 2400	00	2400	
9	SD9	3300 X 2400	00	2400	
10	SD10	1675 X 2400	00	2400	
11	SD11	1750 X 2400	00	2400	
EXTERNAL DOOR / WINDOWS					
12	W1	1000 X 2400	00	2400	
13	W2	1650 X 1500	900	2400	
14	ED1	800 X 2400	00	2400	
15	ED2	775 X 2400	00	2400	
16	DW1	1350 X 2400	00	2400	
17	DW2	1350 X 2400	00	2400	
18	V1	350 X 1200	1200	2400	
19	V2	750 X 1200	1200	2400	
20	V3	600 X 1200	1200	2400	
INTERNAL DOOR / WINDOWS					
21	D1	1200 X 2400	00	2400	
22	D2	1050 X 2400	00	2400	
23	D3	1000 X 2400	00	2400	
24	D4	900 X 2400	00	2400	
25	D5	800 X 2400	00	2400	
26	D6	1800 X 2400	00	2400	
27	D7	1200 X 2400	00	2400	
28	D8	800 X 2400	00	2400	
29	D9	1800 X 2400	00	2400	
30	D10	600 X 2400	00	2400	

TYPICAL FLOOR AREA CALCULATIONS					
TYPICAL FLOOR PLATE AREA (A)					
CUT-OUT (DEDUCTION AREA)					
D1	1	0.375	1.600	1	0.600
D2	1	2.150	0.350	1	0.753
D3	1	1.100	1.500	1	1.650
D4	1	1.150	1.300	1	1.495
D5	1	1.568	0.650	1	1.037
D6	1	2.500	3.000	1	7.500
D7	1	0.725	1.450	1	1.051
D8	1	0.825	1.450	1	1.196
D9	1	0.850	4.350	1	3.698
D10	1	0.650	0.300	1	0.195
D11	1	0.550	1.700	1	0.935
D12	1	2.250	2.150	2	9.675
D13	1	1.600	0.500	1	0.800
D14	1	2.875	0.950	1	2.741
D15	1	0.750	2.550	1	1.913
D16	1	0.700	2.250	1	1.575
D17	1	1.000	0.850	1	0.850
D18	1	0.250	2.150	1	0.538
D19	1	1.600	0.500	1	0.800
D20	1	2.250	2.250	2	10.125
D21	1	2.250	1.450	1	3.263
D22	1	0.800	2.150	1	1.720
D23	1	0.600	2.150	1	1.290
D24	1	0.450	0.825	2	0.743
D25	1	0.325	0.550	2	0.358
D26	1	0.250	1.600	2	0.800
D27	1	0.250	1.500	2	0.750
TOTAL CUTOUT AREA (A)					66.448
NON F.A.R. AREA DETAIL					
N1	1	4.000	5.100	1	20.400
N2	1	3.025	1.800	1	5.445
N3	1	4.000	4.000	1	16.000
TOTAL NON F.A.R. AREA (Y)					41.845
TOTAL FAR (B) = A-(X+Y)					589.559
BALCONY NON F.A.R. AREA					
B1	1	1.800	5.500	1	9.900
B2	1	1.800	3.275	1	5.895
B3	1	1.800	5.275	1	9.495
B4	1	1.350	2.550	1	3.443
B5	1	1.800	5.250	1	9.450
B6	1	1.800	17.700	1	31.860
B7	1	1.600	3.825	2	13.770
B8	1	1.800	1.725	2	6.210
B9	1	1.250	1.250	2	3.125
B10	1	1.800	6.400	2	23.040
B11	1	1.800	7.275	2	26.190
B12	1	1.050	0.725	2	1.523
B13	1	1.800	6.200	2	22.320
TOTAL BALCONY NON F.A.R. AREA (C)					146.221
TOTAL NON F.A.R. AREA (Y+C)					208.066
TOTAL BUILT UP = B+Y+C					797.625

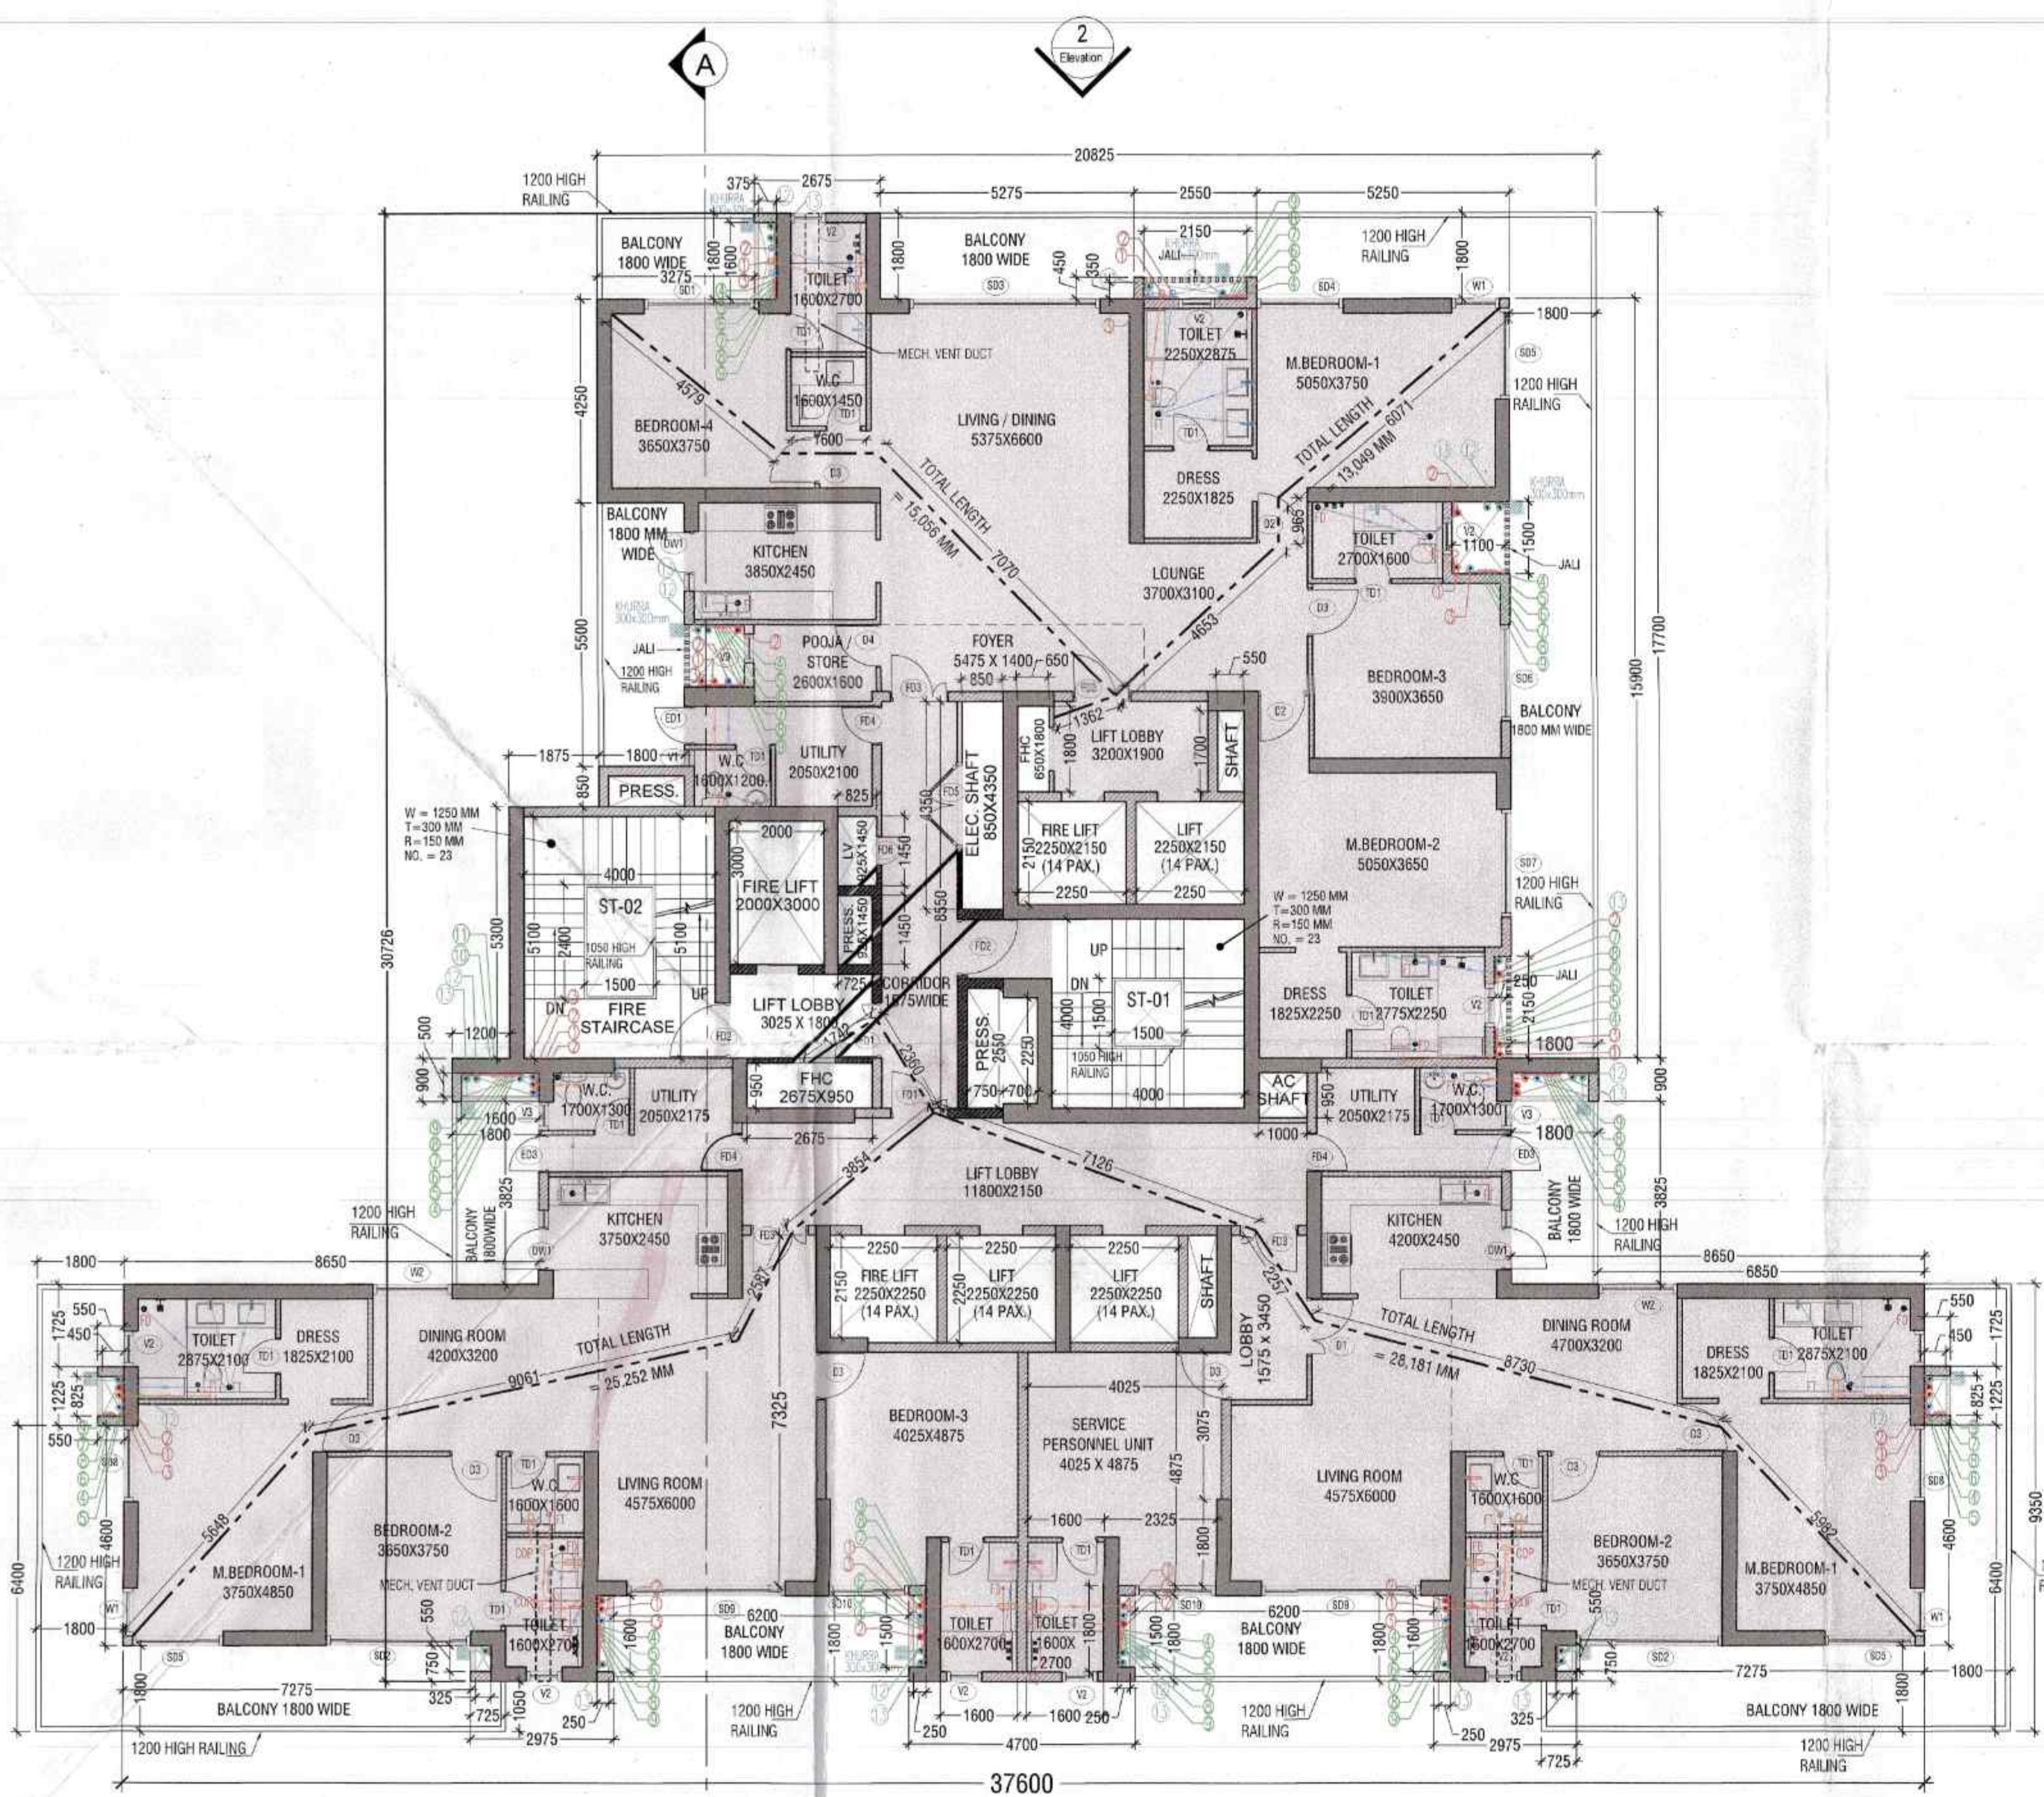

TYPICAL FLOOR PLAN (3th-16th, 18th-24th, 26th-33th, 35th-41st)

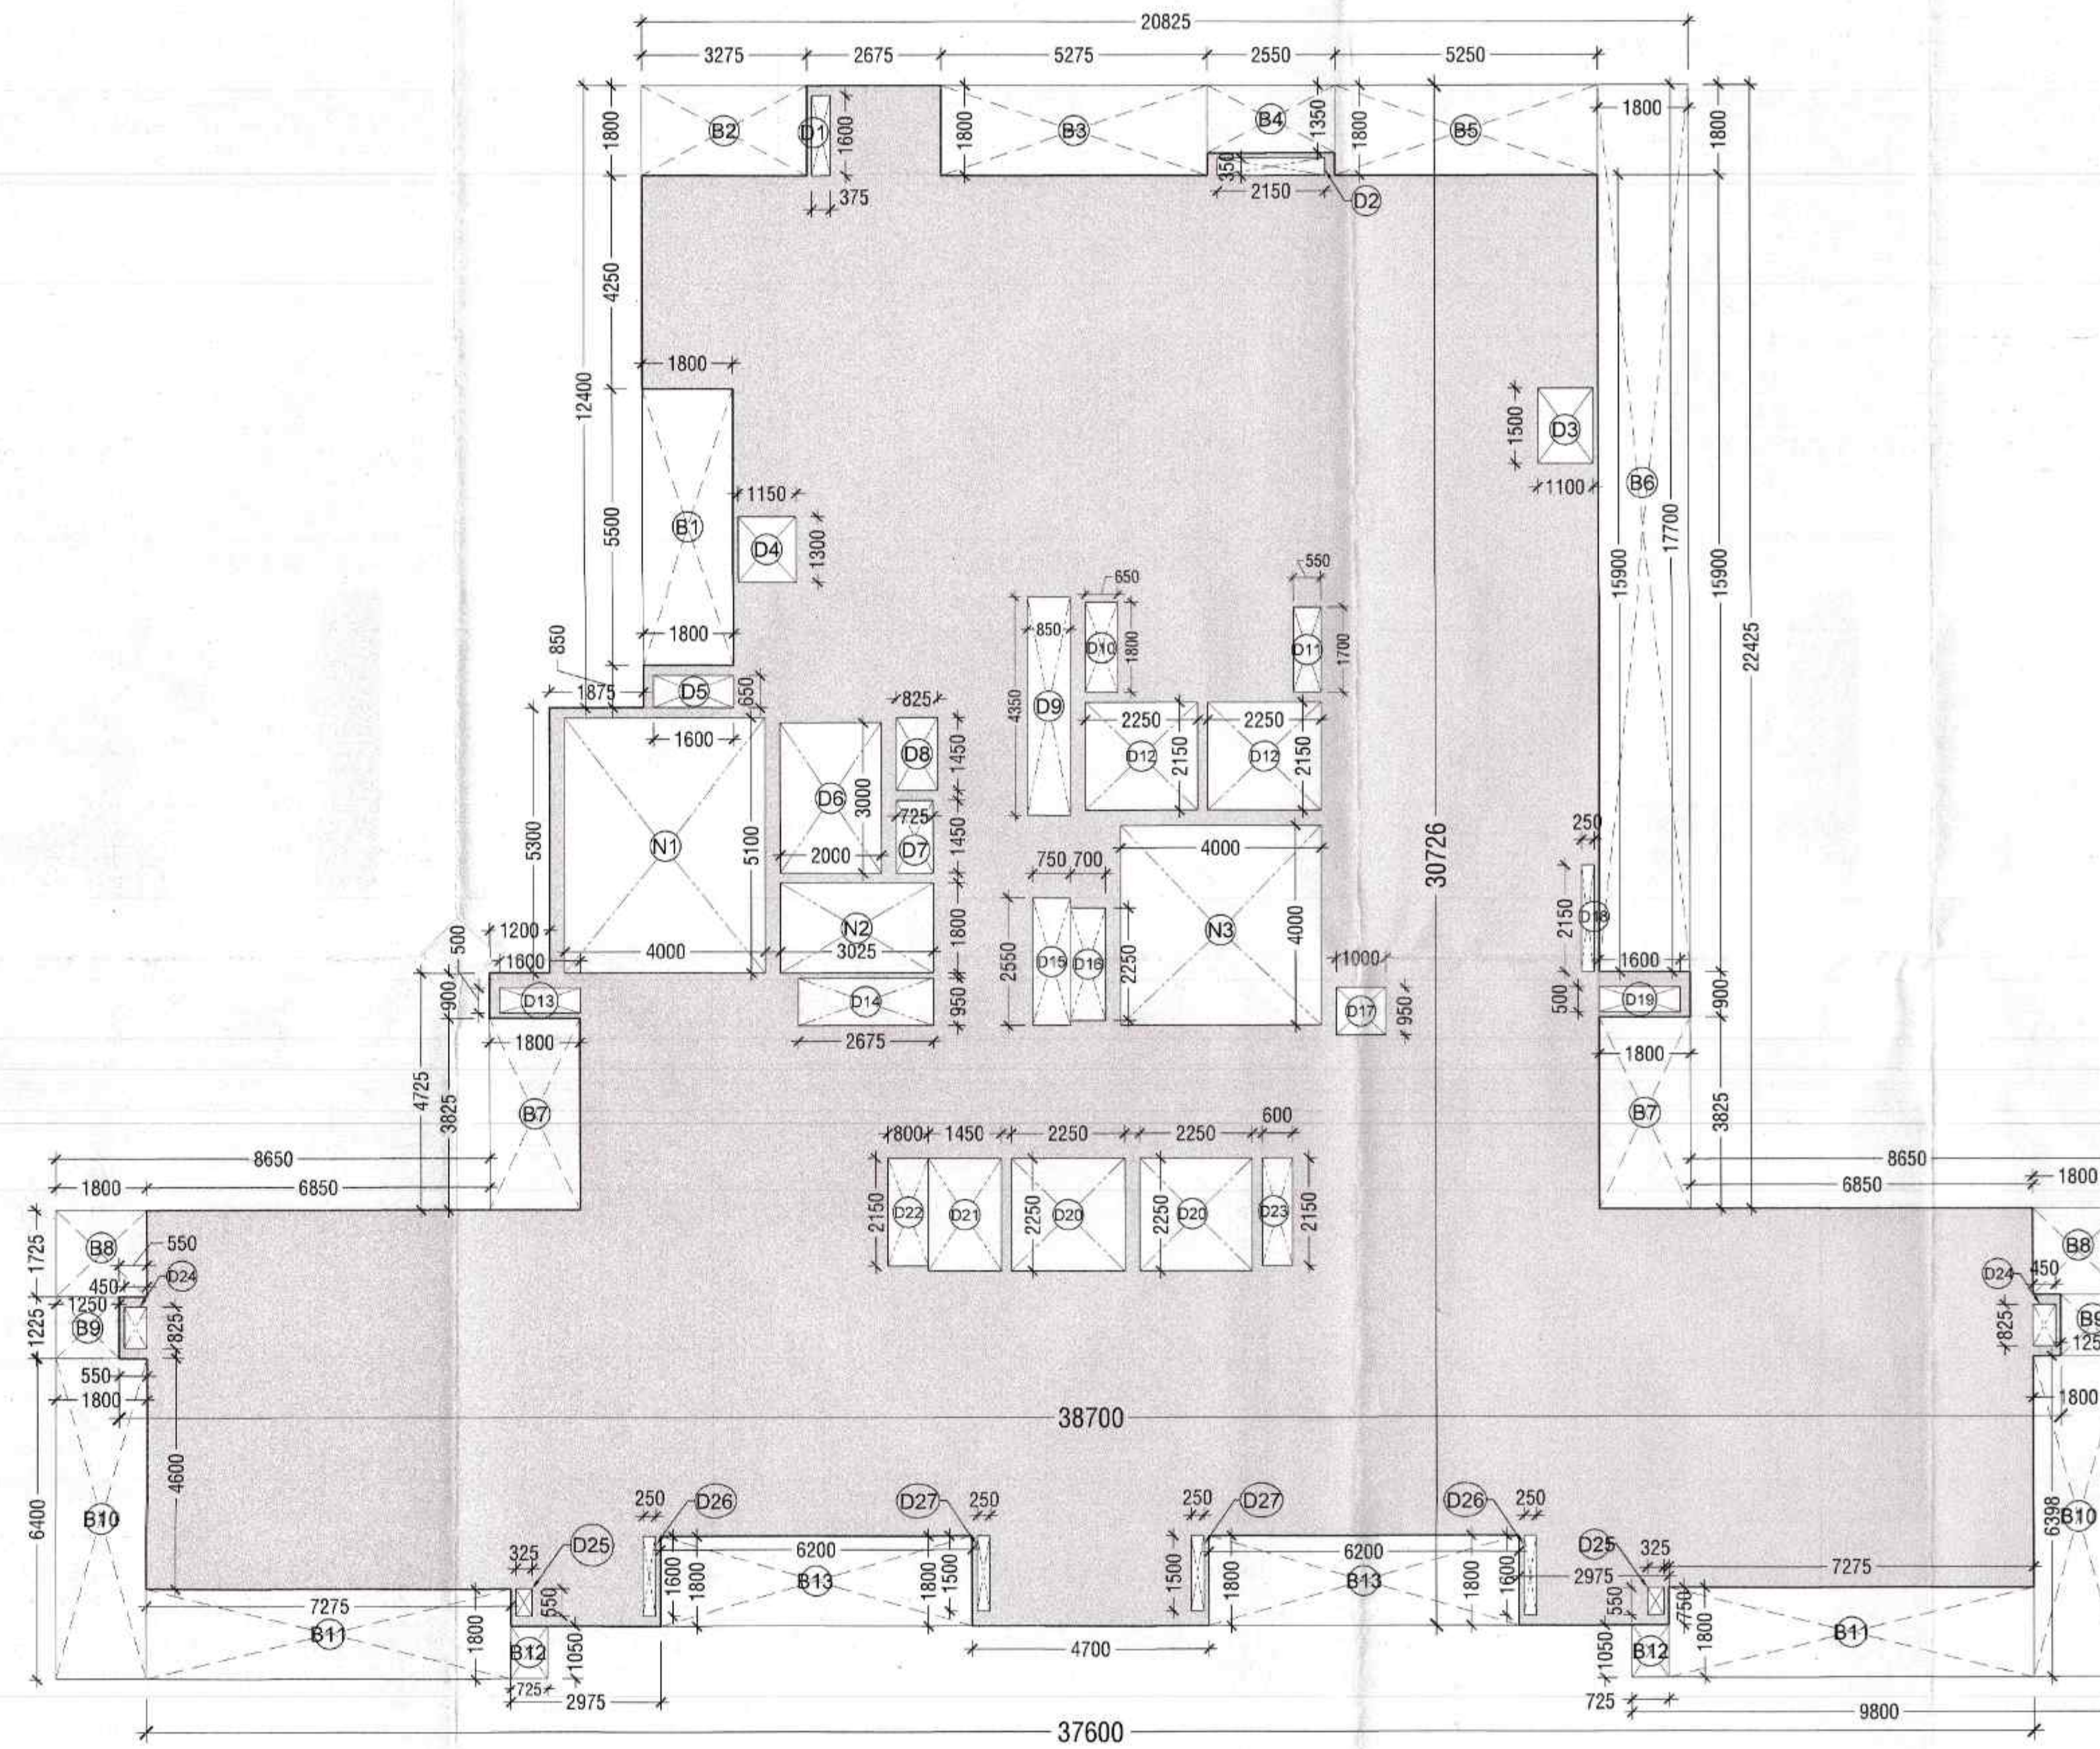

TYPICAL FLOOR AREA PLAN (3th-16th, 18th-25th, 27th-34th, 36th-39th)

This is a "PROVISIONAL BUILDING PLAN" approved only for the purpose of levying objections from the general public.

TO BE READ WITH THIS OFFICE MEMO NO. DATED:

Checked and found ok for Public Health (Internal) Service only subject to comments in forwarding letter No. 2712/2713/2714/2715/3546/35