

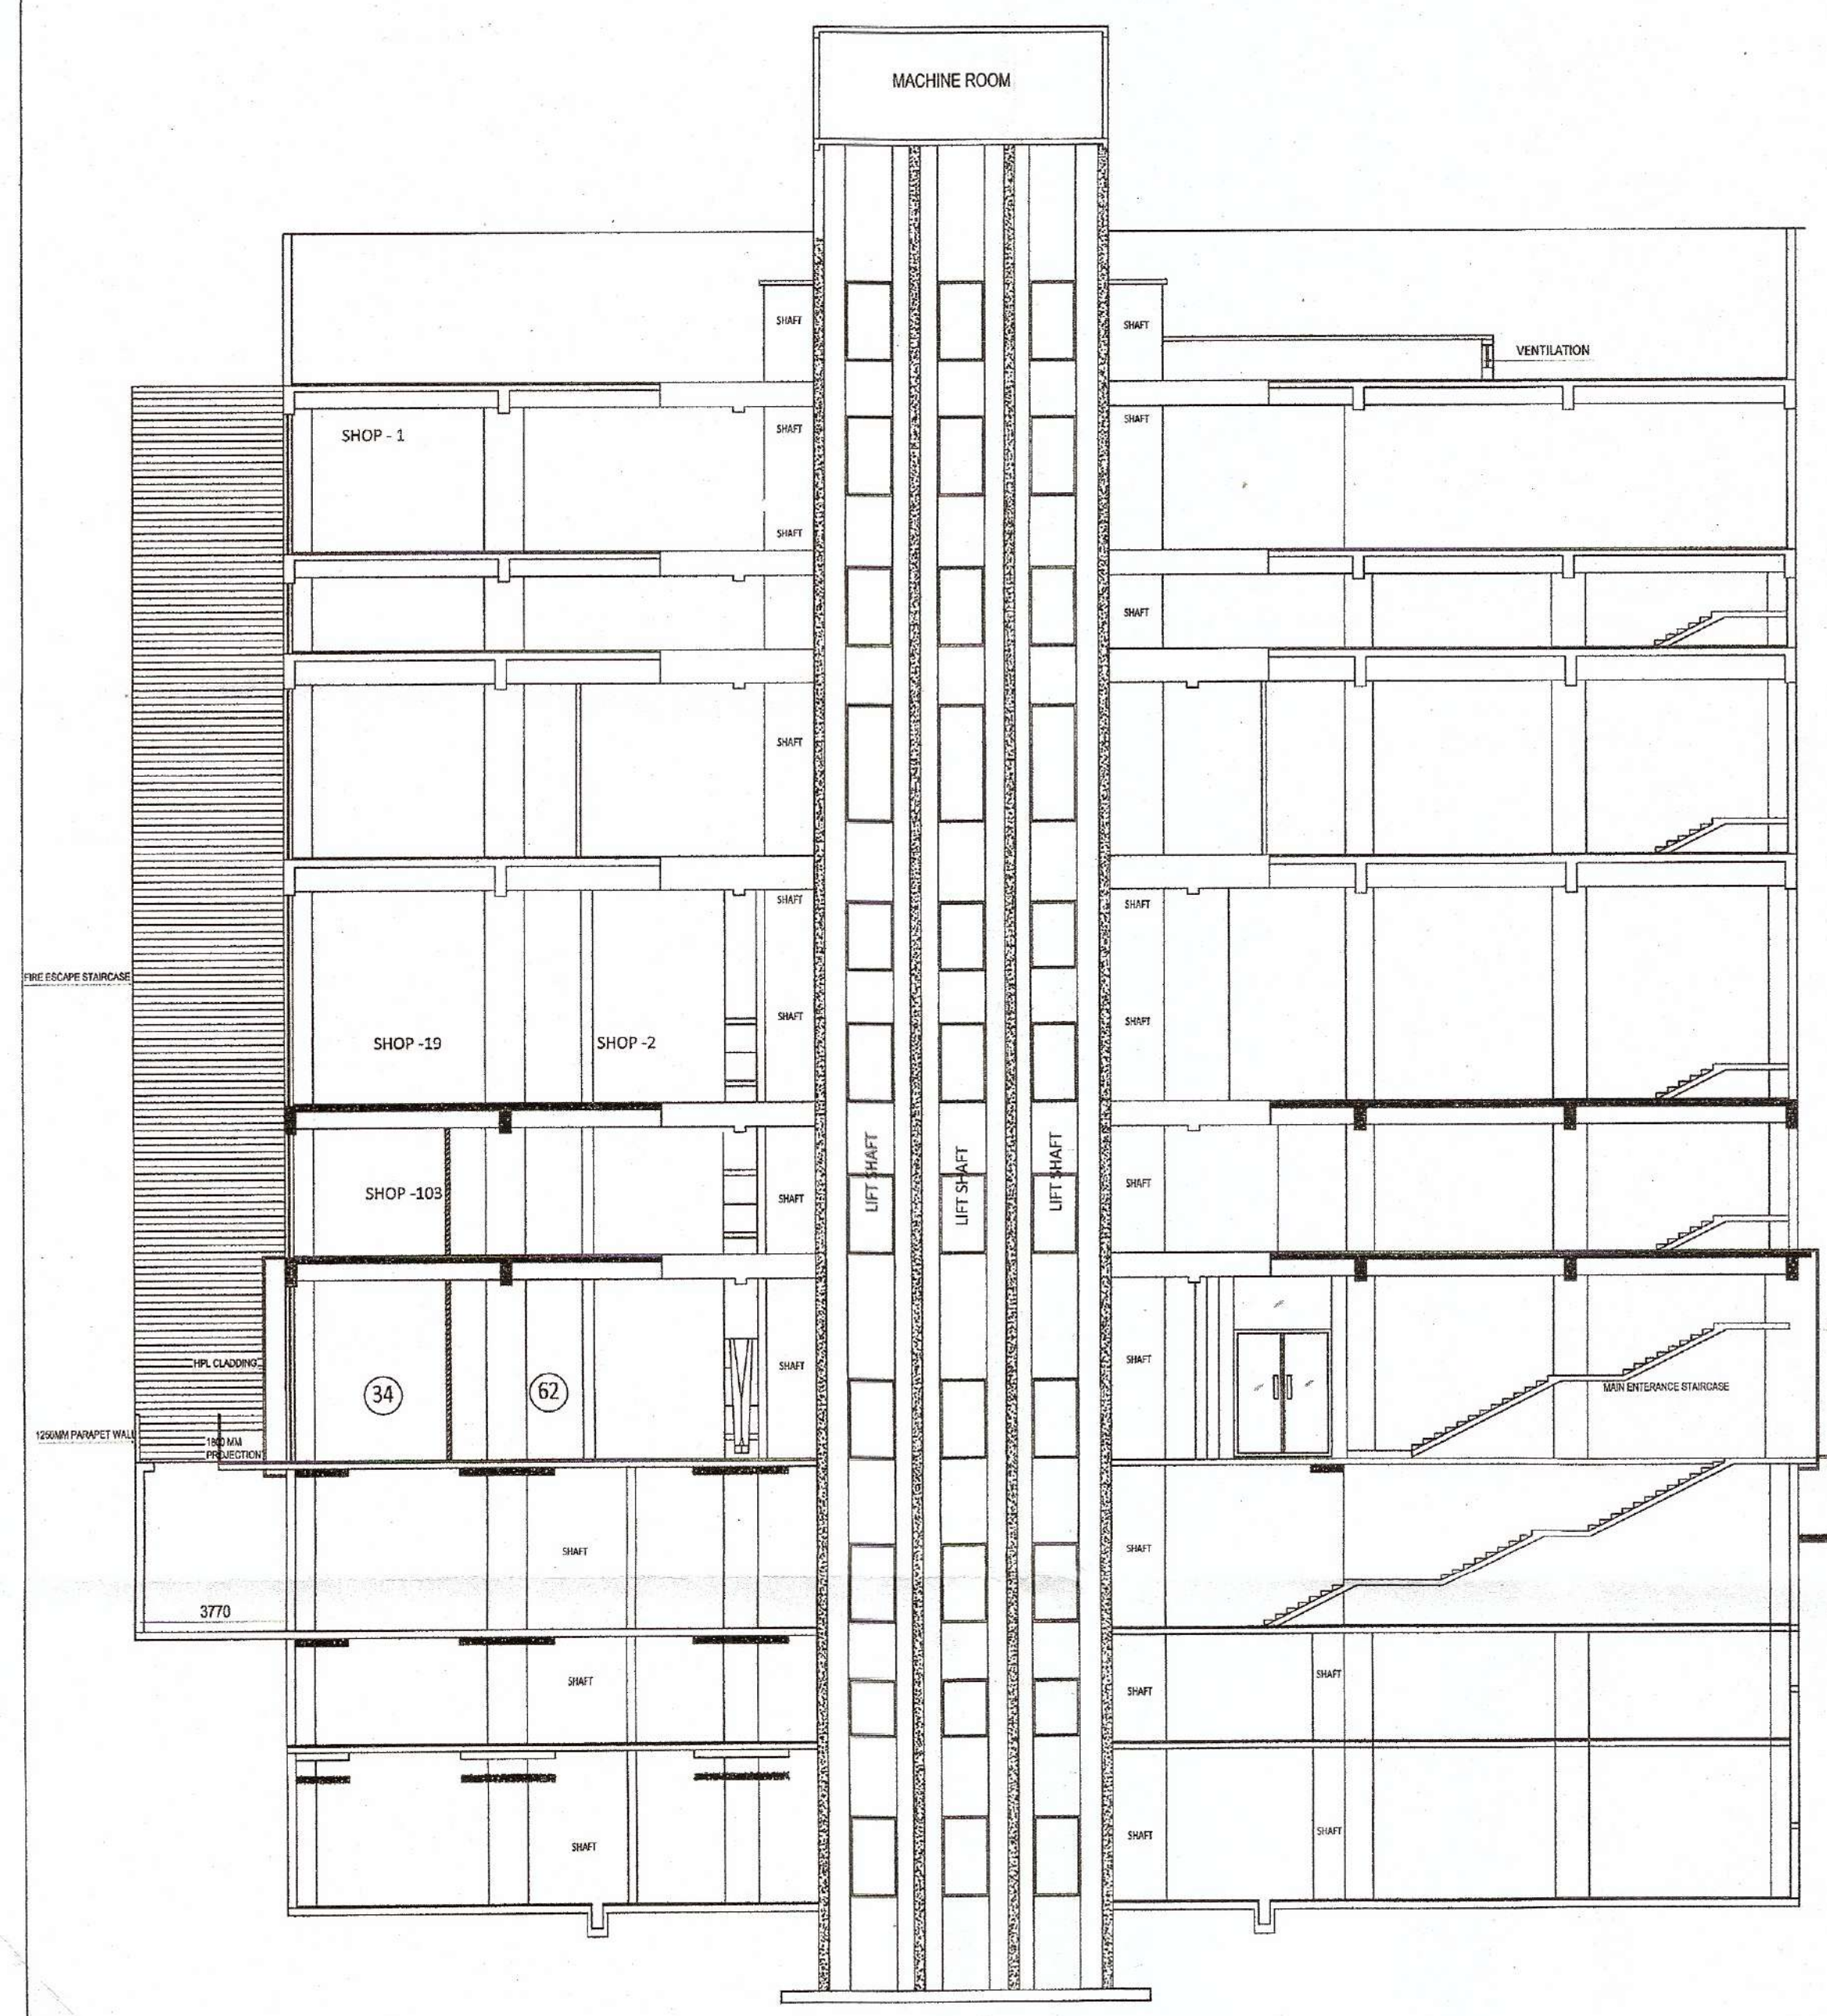



VED & SOUND A.E.
V.V.P. BUILDING RULES
 Dist. Town Planner
GURGAON
 Plot No. 55-56
 Multiplex Sec-55-56
 A.A.
 D.D.
 D.D.

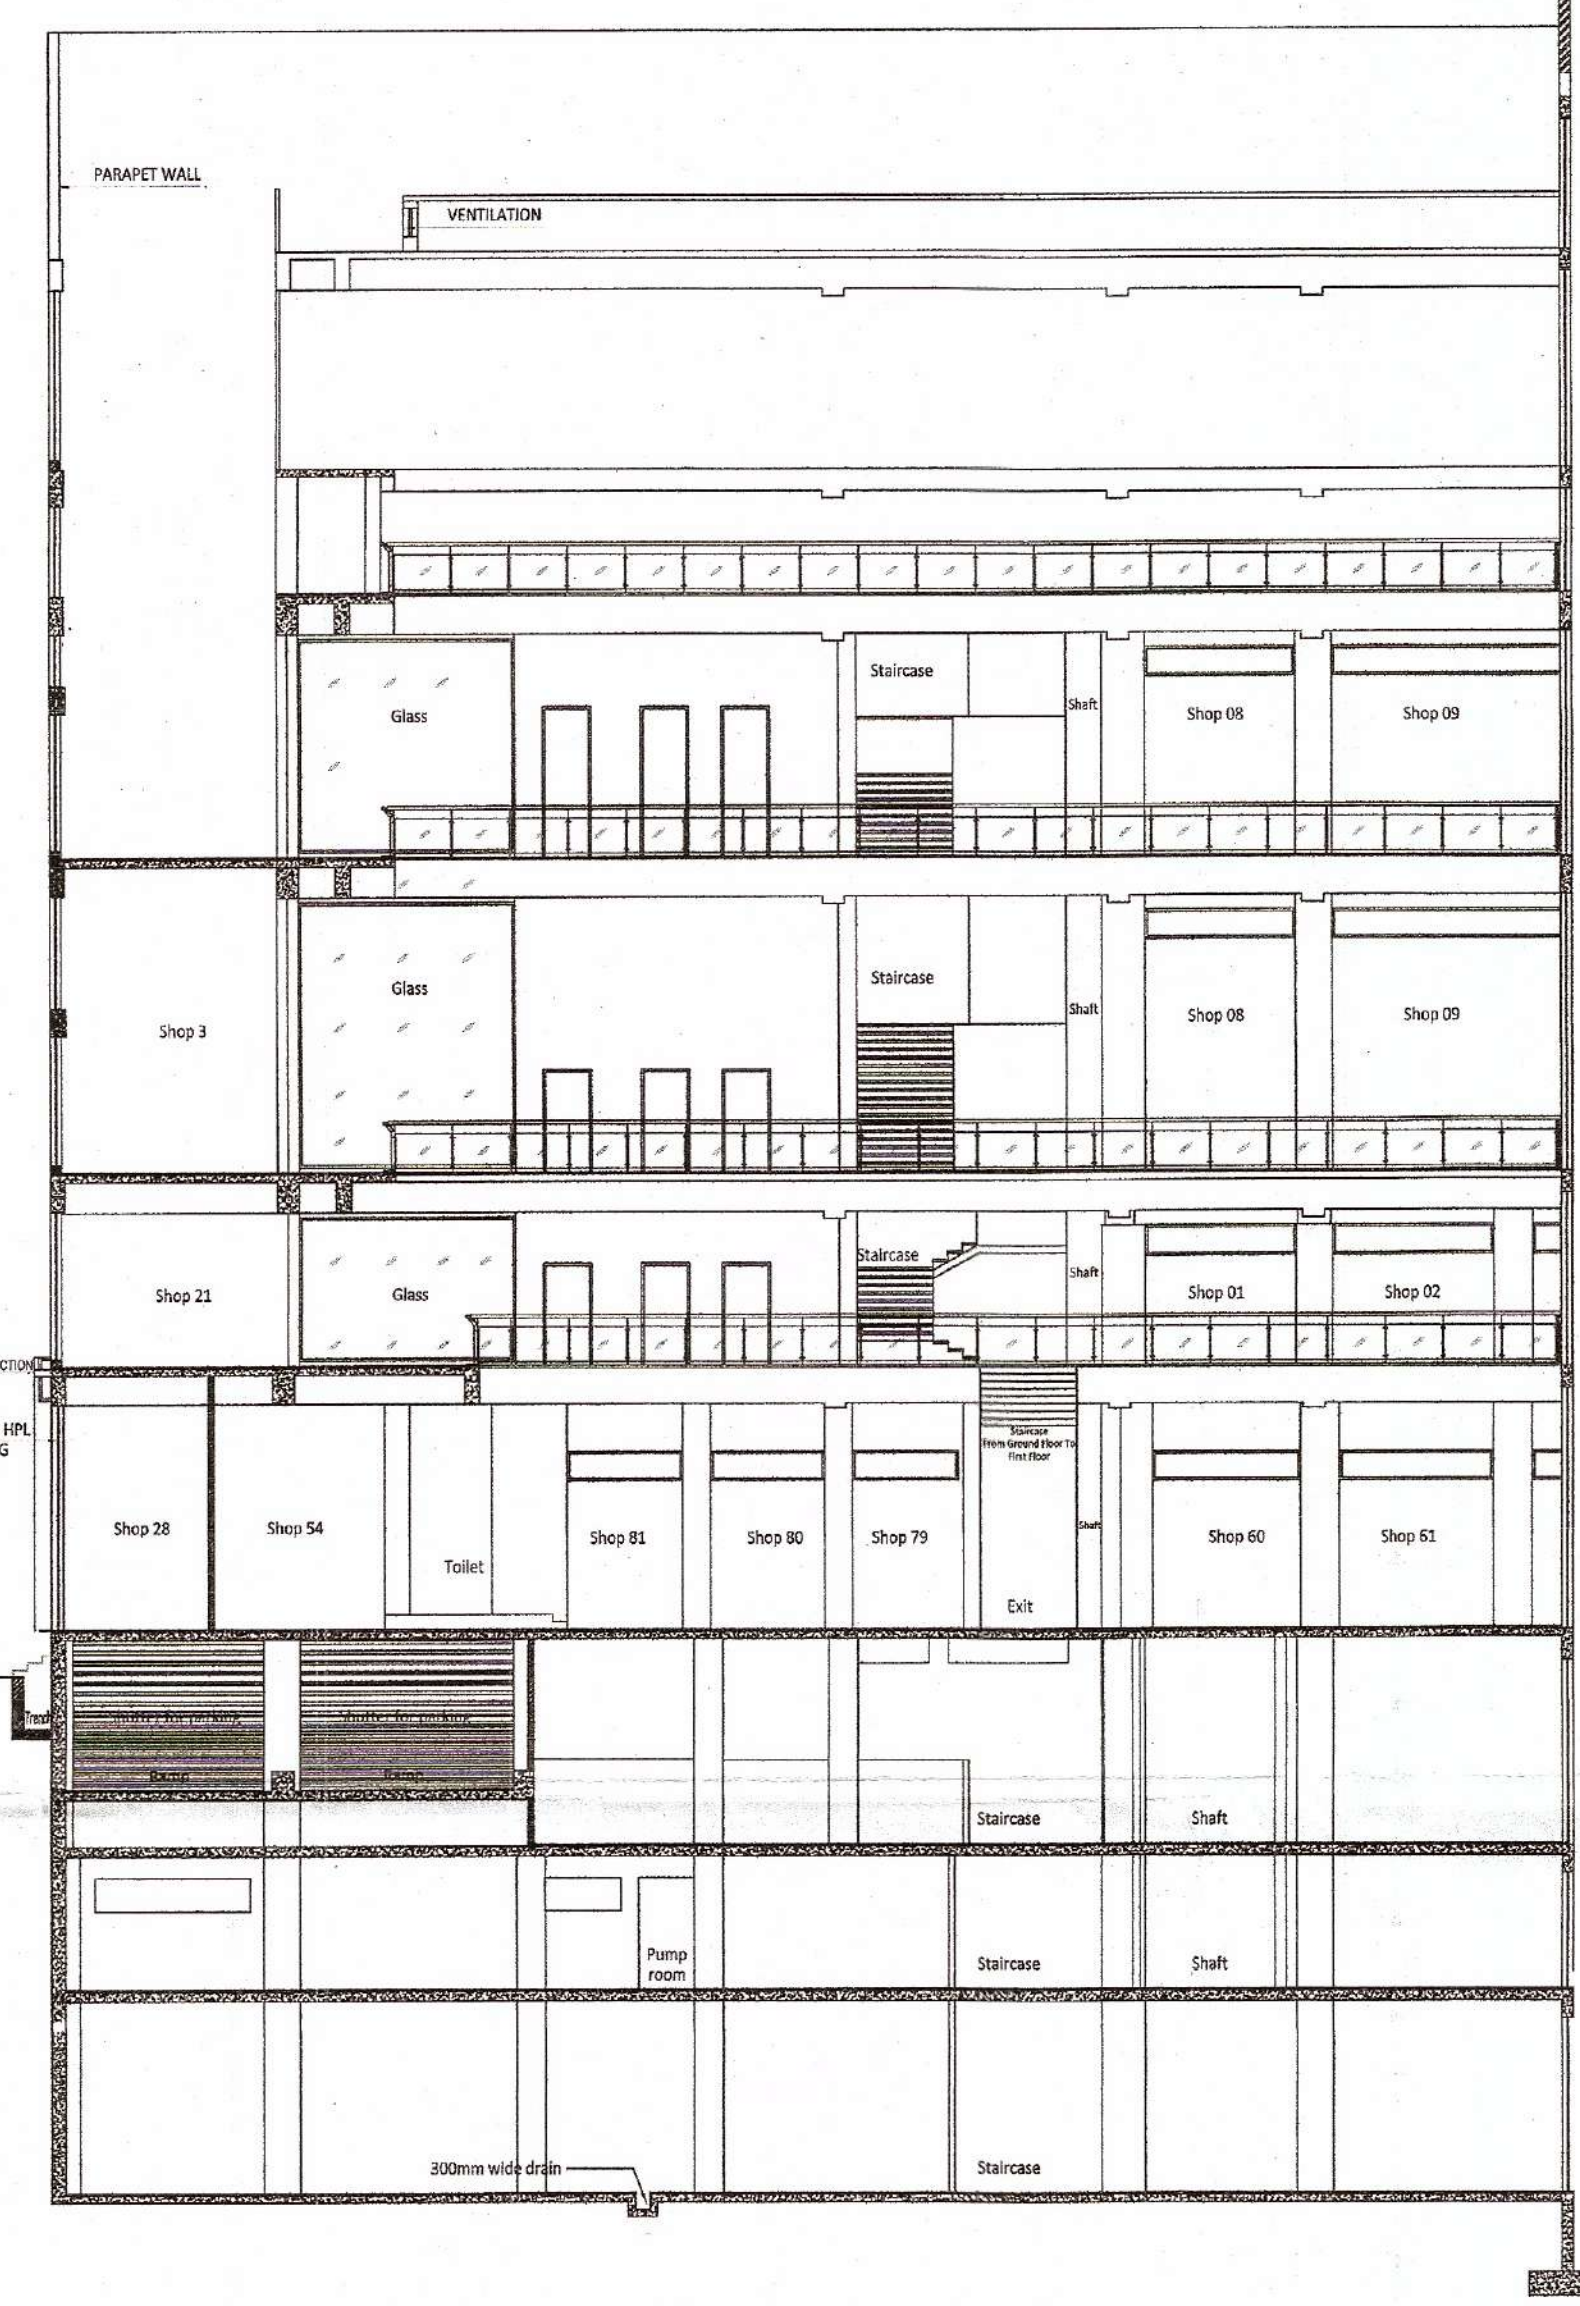

SECTION BB'

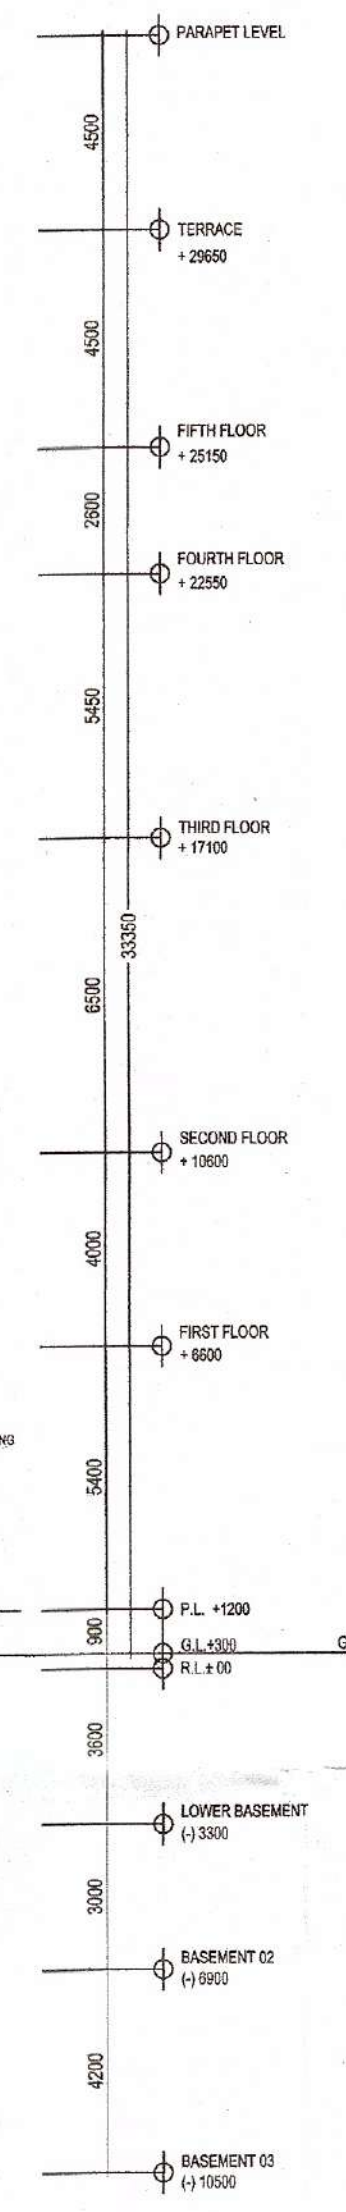


SECTION AA'

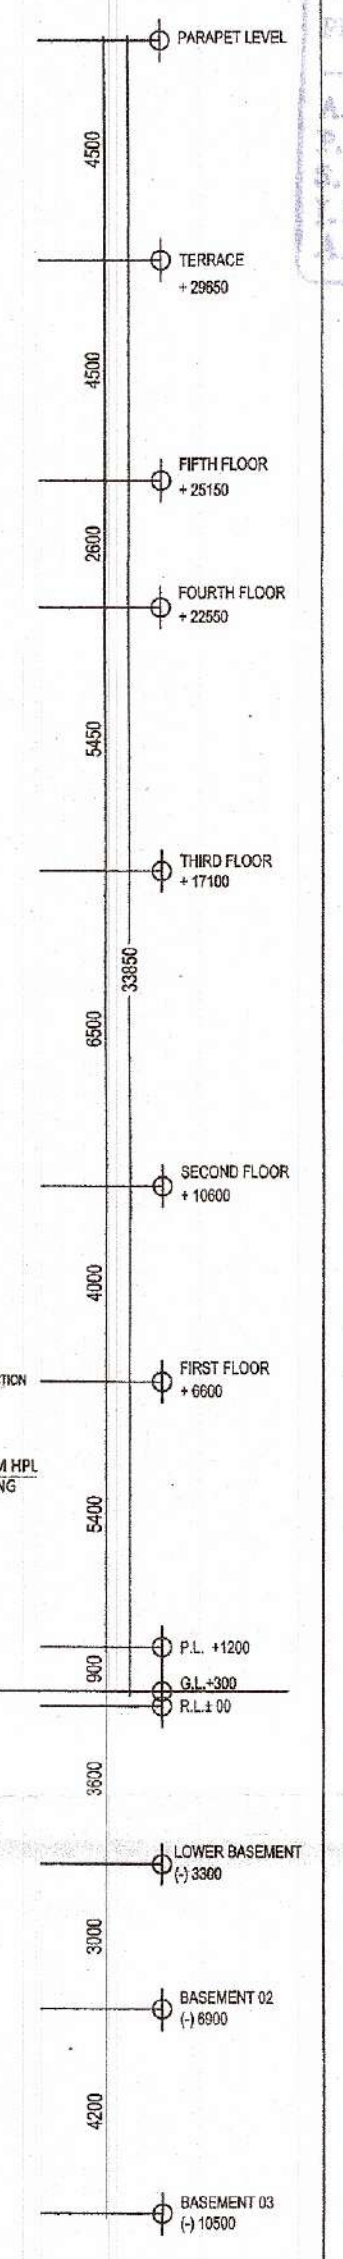


LEGEND & ABBREVIATIONS

- 1. ALL DIMENSIONS ARE IN MM
- 2. CLEAR GLASS LEVEL IS +00

REVISED AND PROPOSED BUILDING PLAN OF MULTIPLEX SECTOR 55-56 GURGAON FOR M/S CORAL REALTOR PVT LTD.

NORTH:- 
 SCALE:-
1:150

OWNER'S SIGN:- 

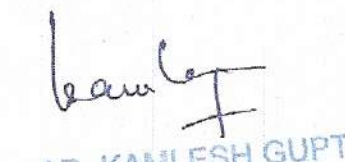ARCHITECT'S SIGN:-

AR. KAMLESH GUPTA
 (CA/2001/27969)
 733, SEC-14, GURGAON
 MOB. 98100-52510