



03 SHEET NO. DATE: JAN 2018



OWNER: ARCHITECT: CHECKED BY: SCALE: 1:100

UPPER BASEMENT FLOOR (OFFICE/COMMERCIAL/RESIDENTIAL BLOCK)


NOTES: 1. GROUND FLOOR AND FIRST FLOOR ARE FULLY MECHANICALLY VENTILATED... PROJECT: ROBUST BUILDING PVT. LTD.

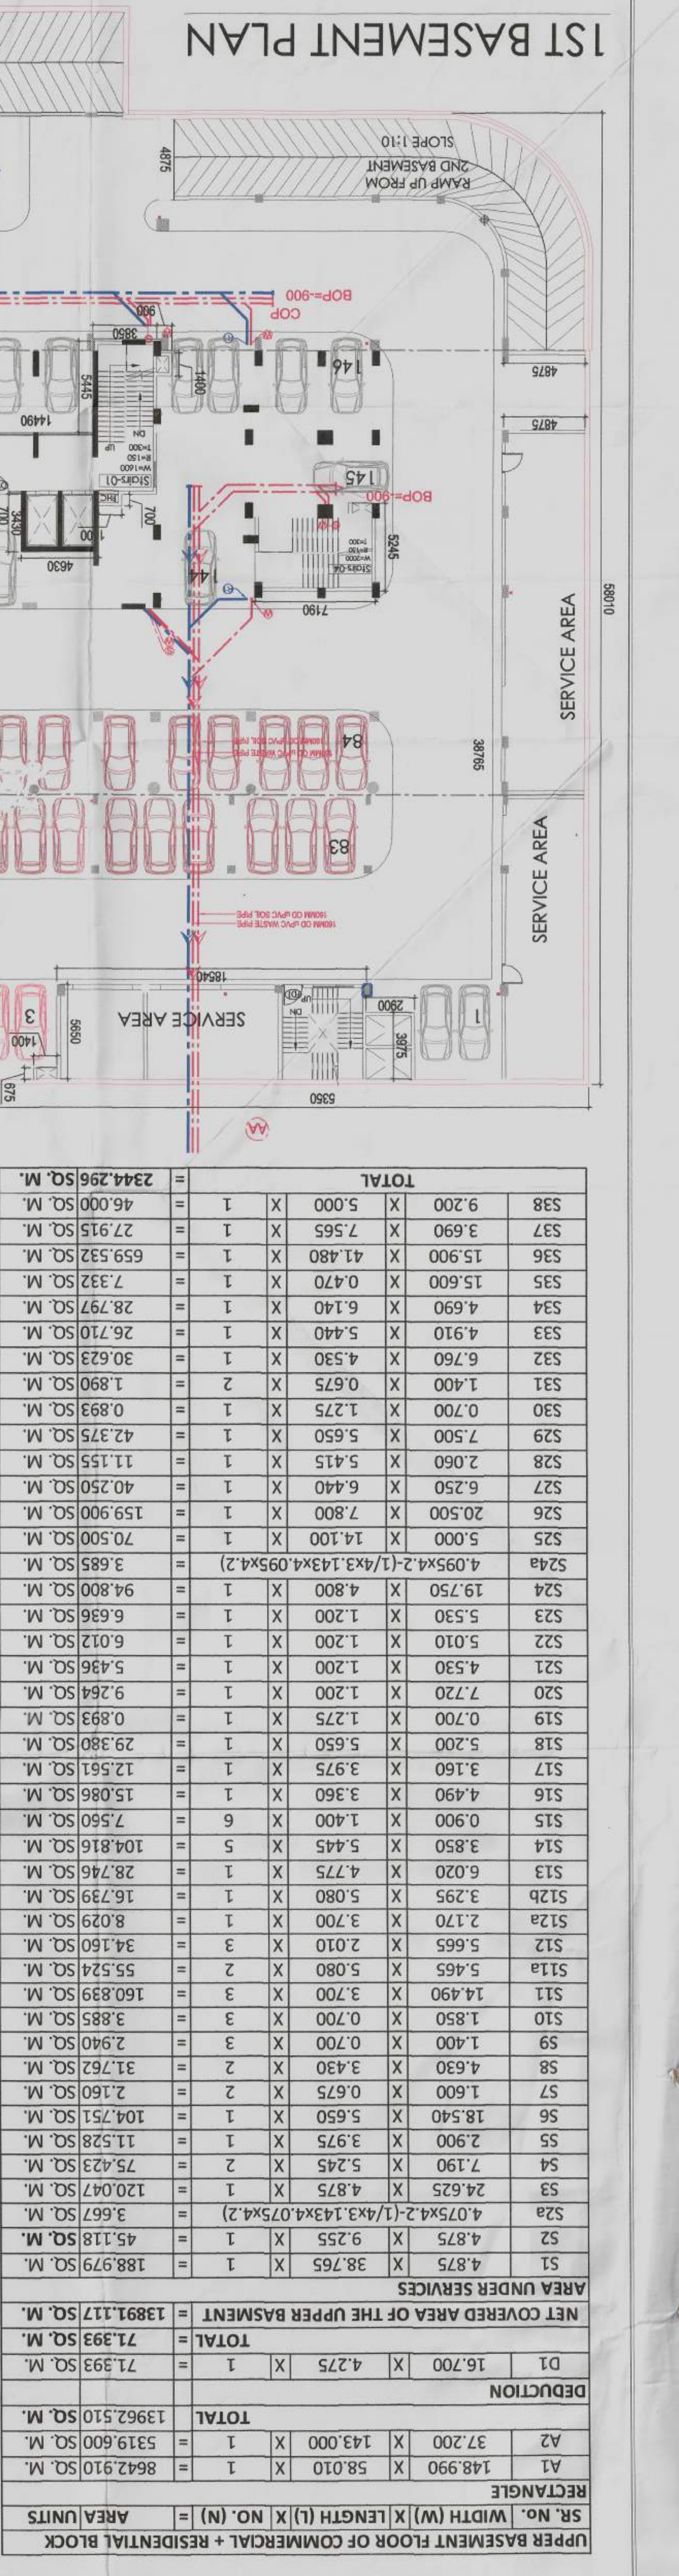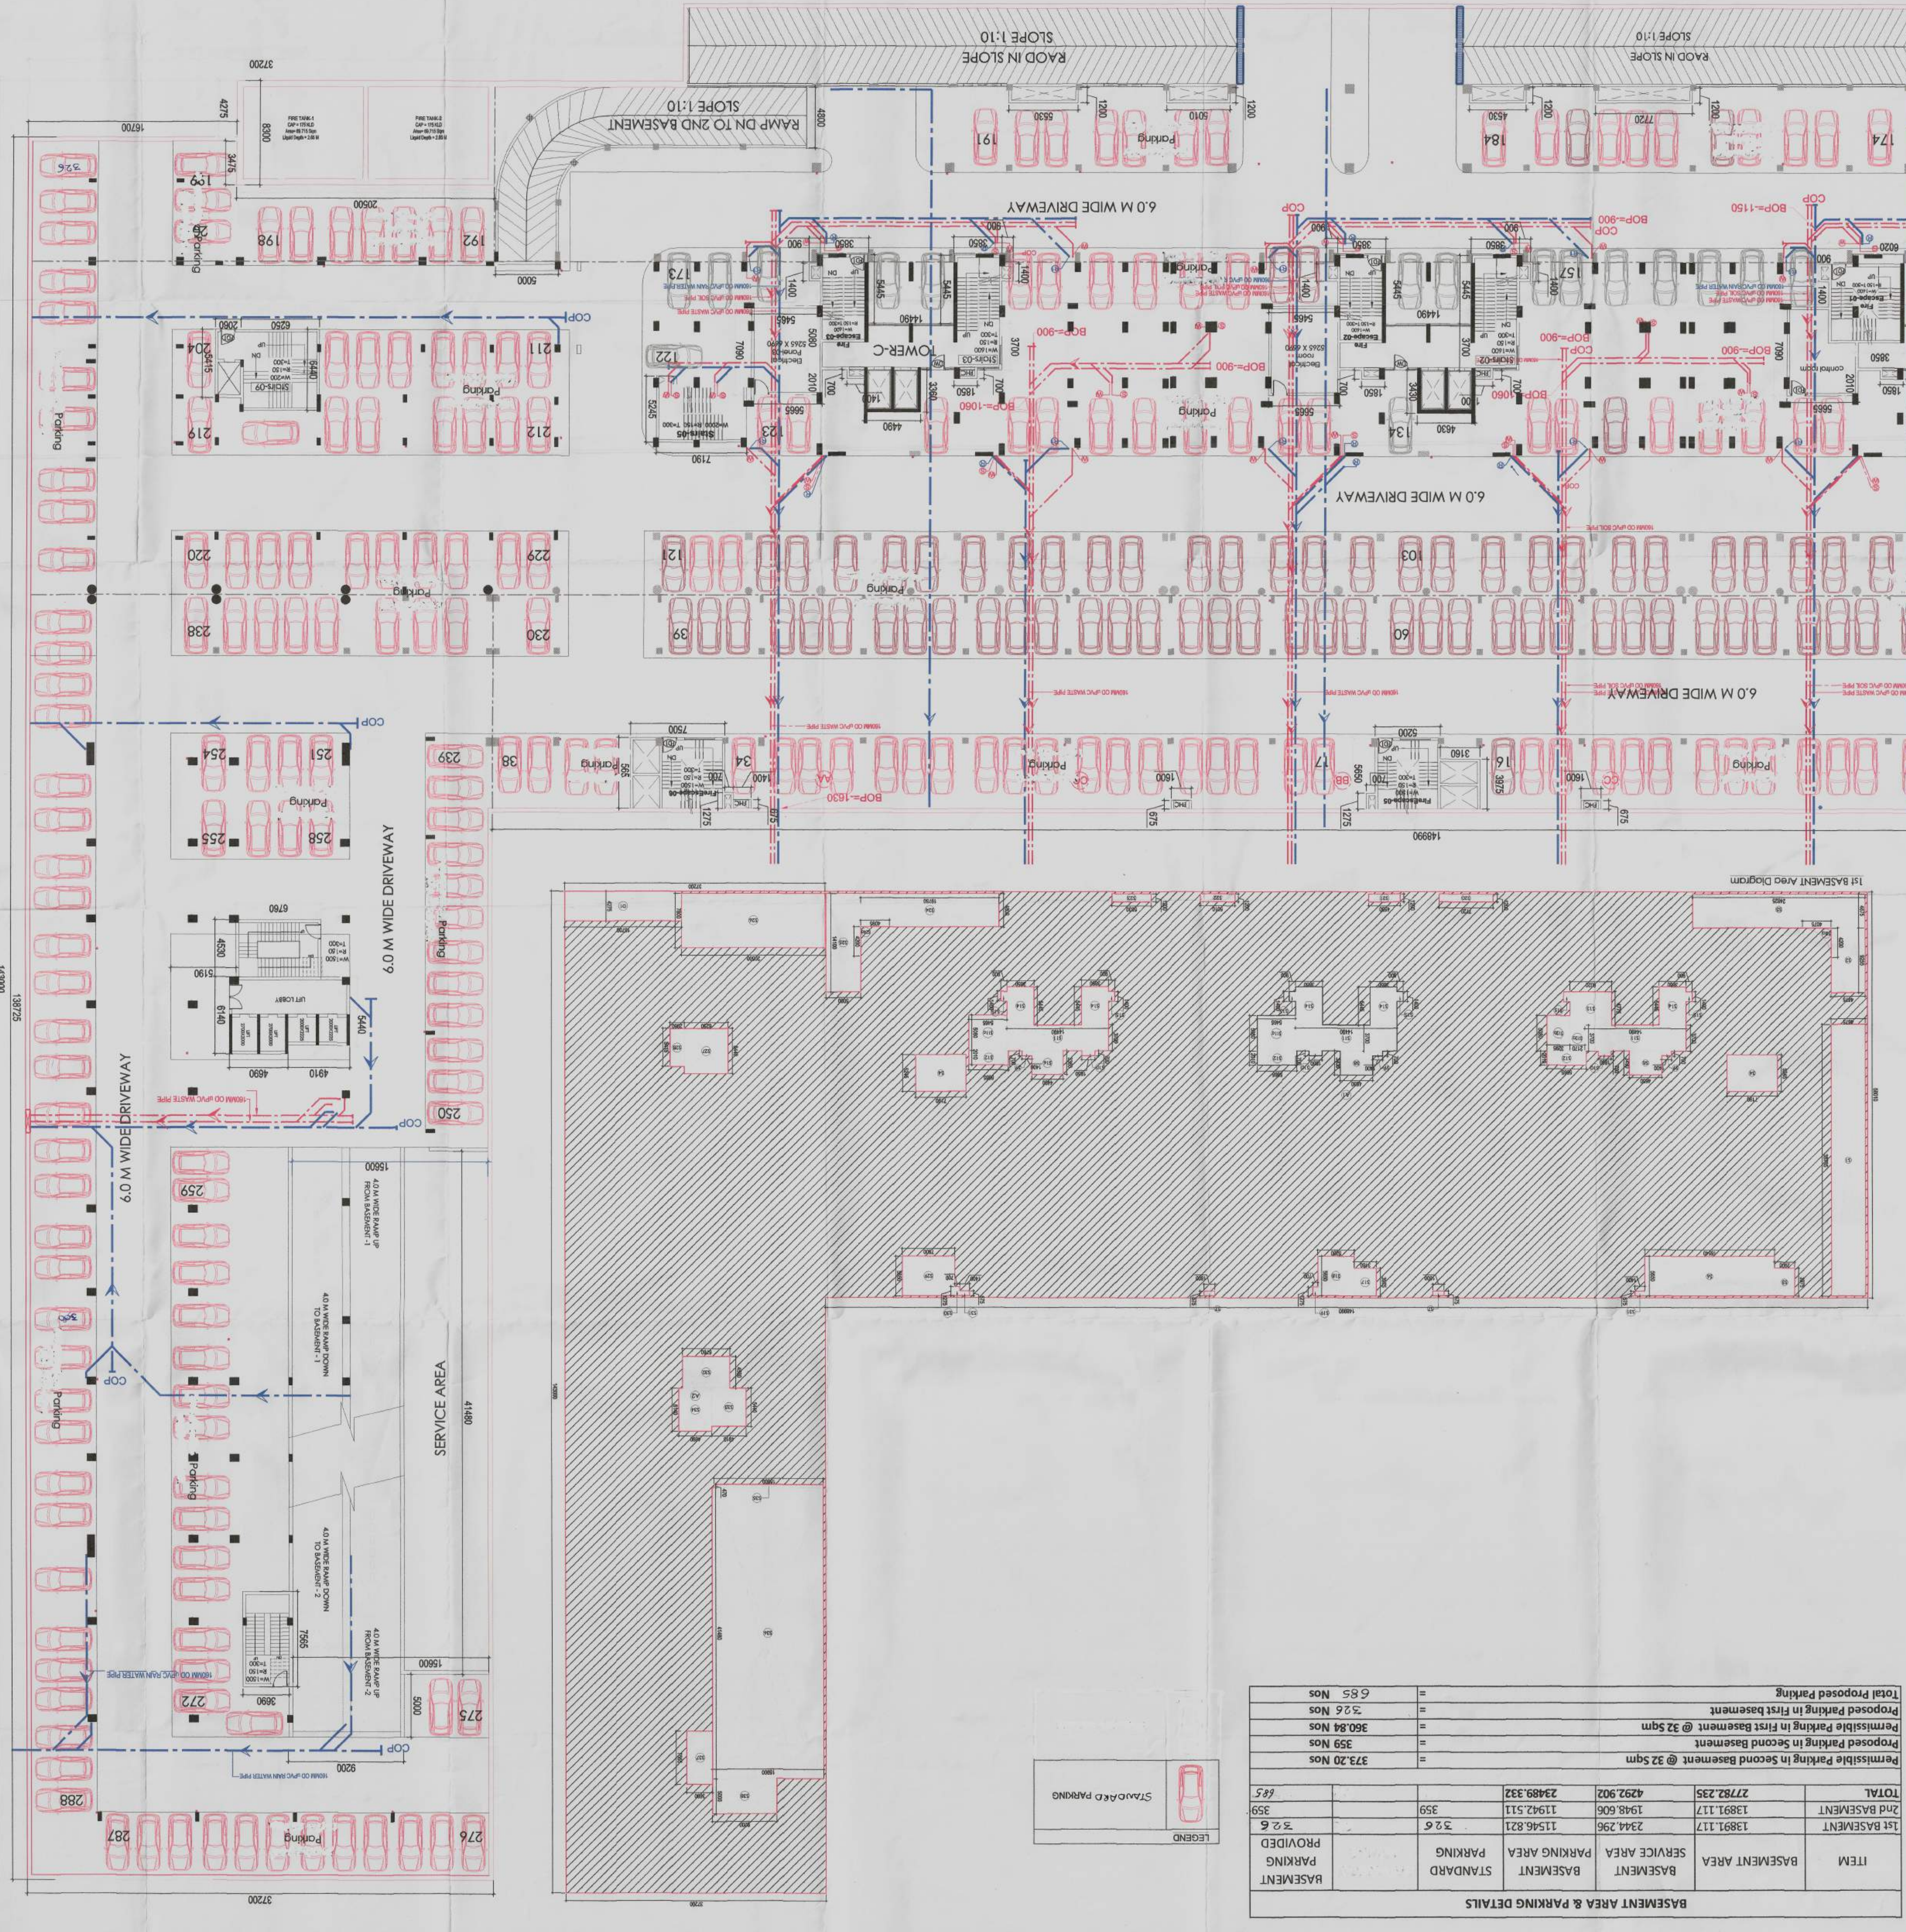

1ST BASEMENT PLAN

Summary table containing area units, parking counts, and area under services for the first, second, and upper basement levels.

Basement Area & Parking Details table showing item descriptions (Basement Area, Standard Parking, Service Area) and their respective quantities and areas.

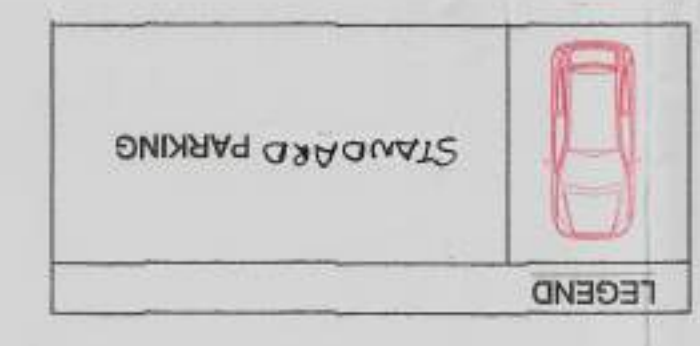

Professional seals and signatures for the Architect and Structural Engineer.