


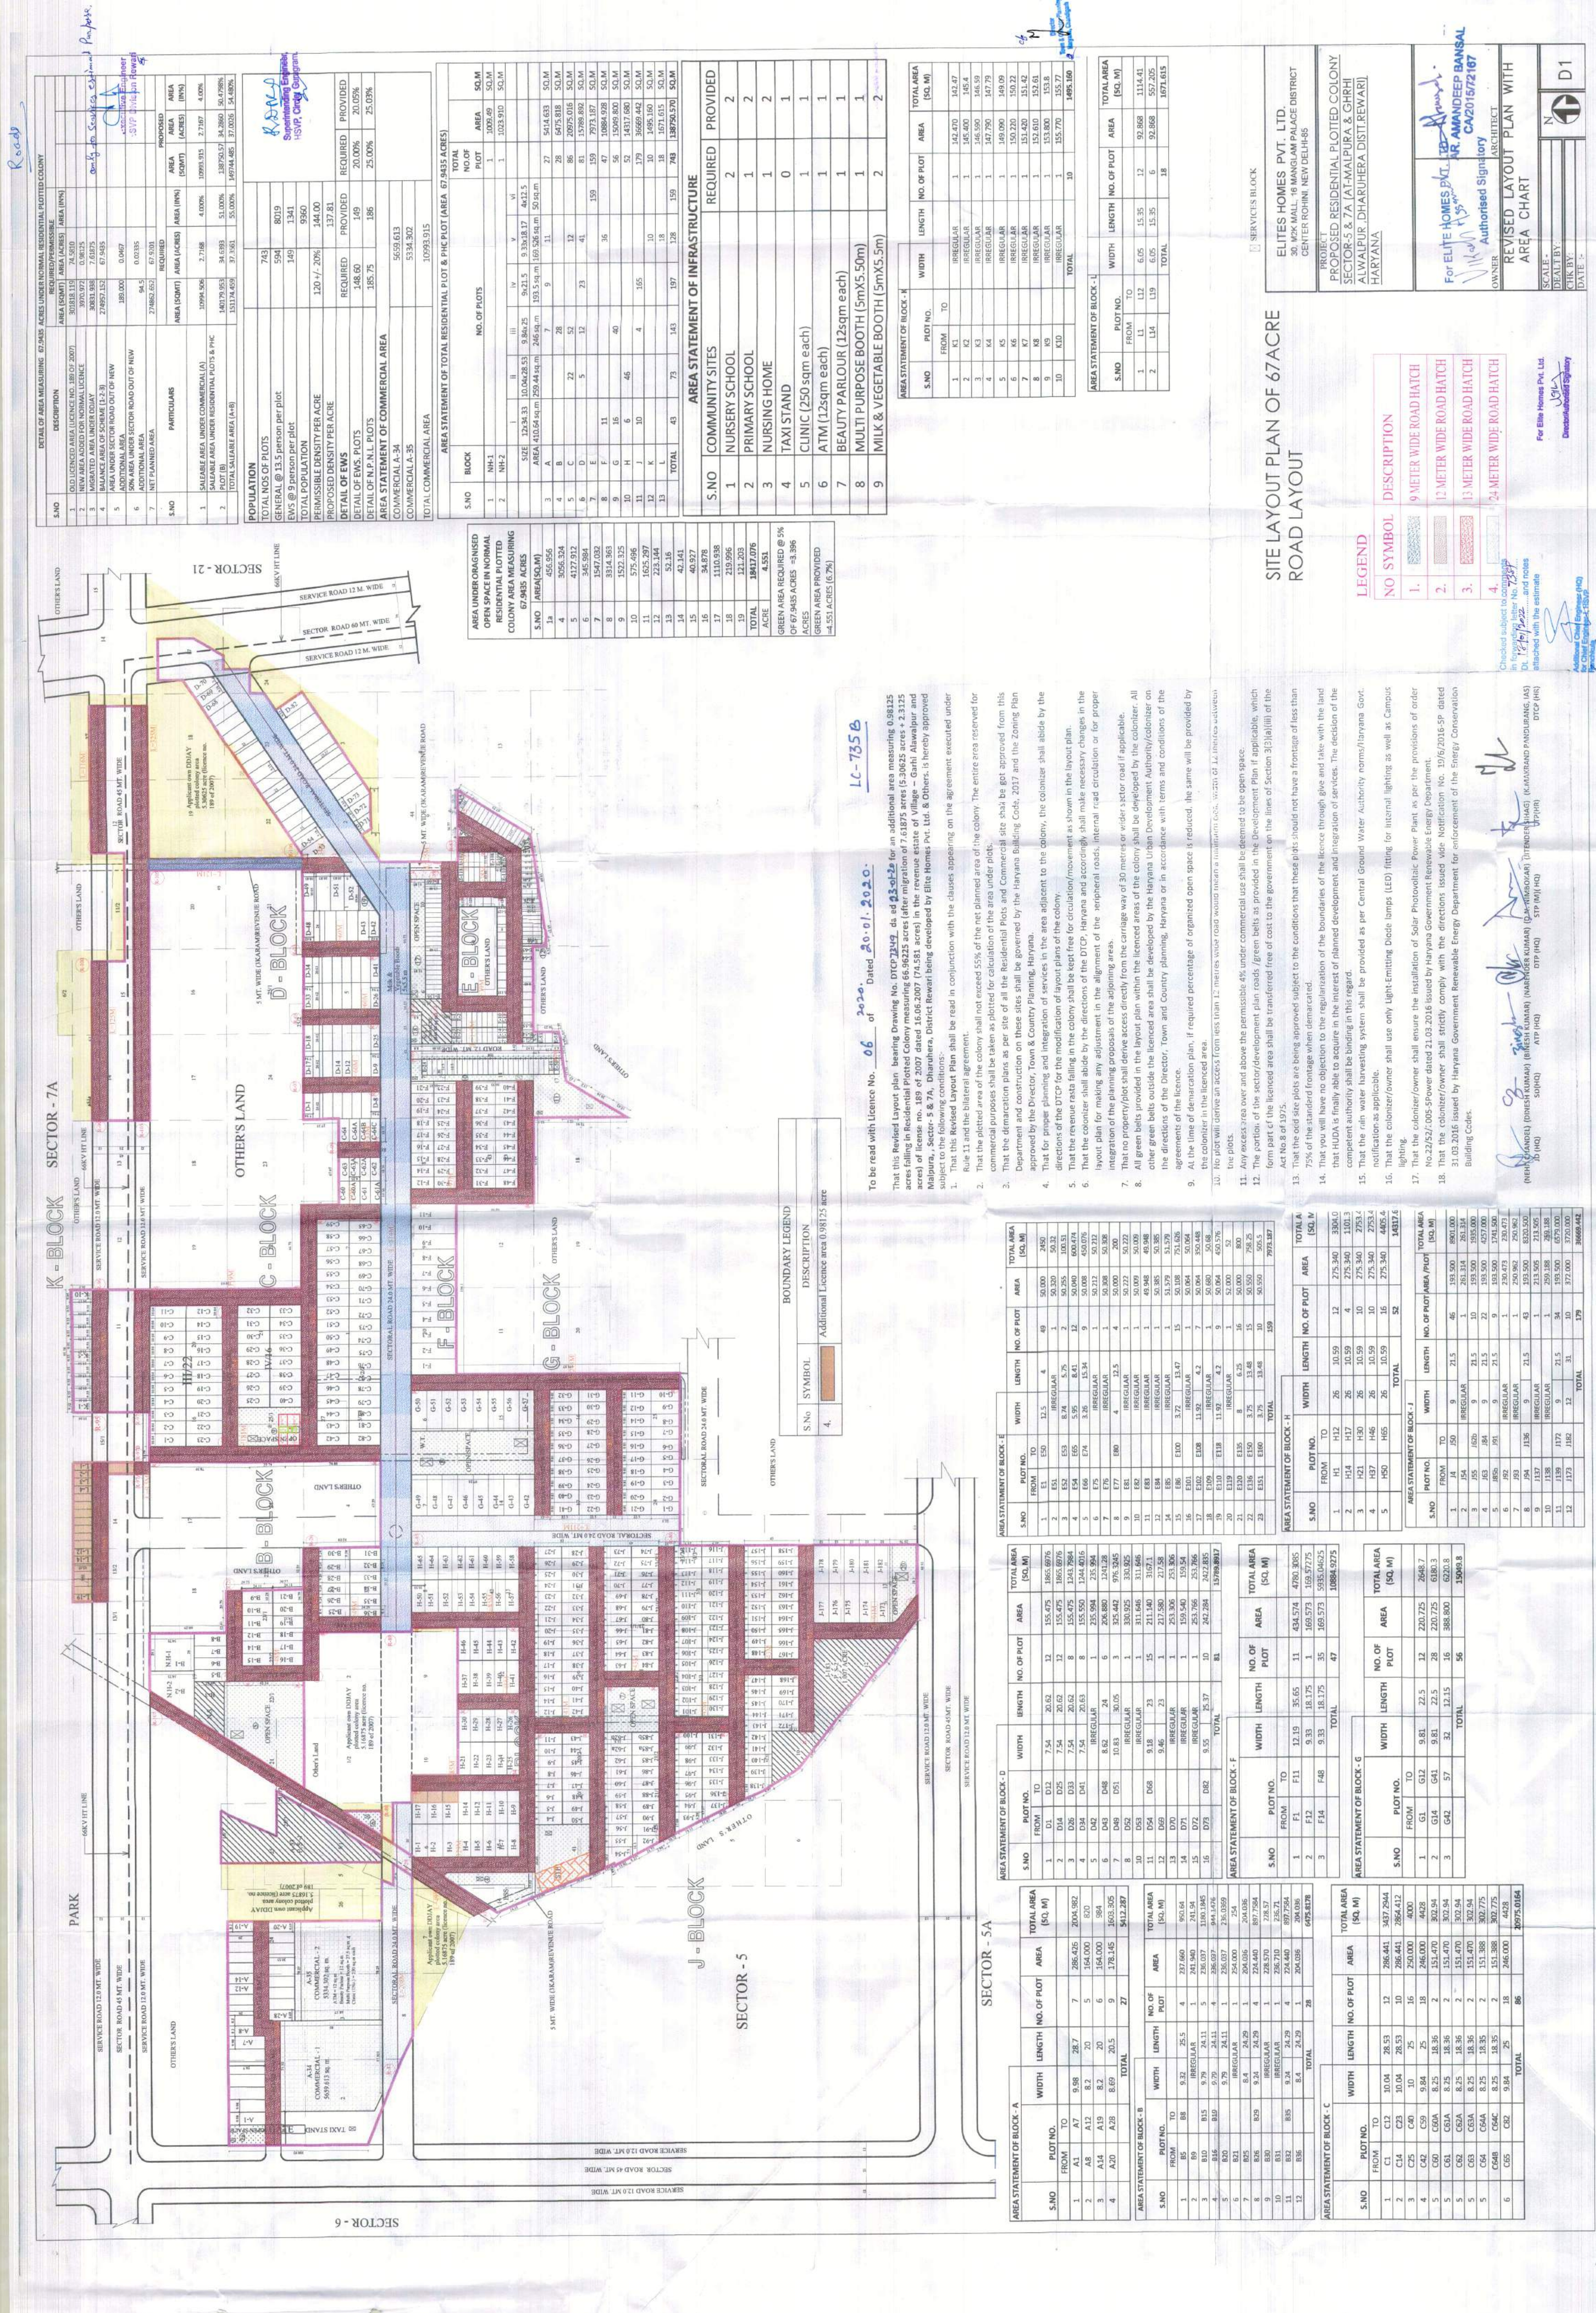

SITE LAYOUT PLAN OF 67ACRE ROAD LAYOUT

LEGEND table with 4 columns: NO, SYMBOL, DESCRIPTION, and ROAD LAYOUT. Includes symbols for 9m, 12m, 13m, and 24m wide roads.

ELITES HOMES PVT. LTD. 30 MPX MALL - 18 MANGLAM PALACE DISTRICT CENTER ROHINI, NEW DELHI-85

PROPOSED RESIDENTIAL PLOTTED COLONY SECTOR-5 & 7A (AT MALPURA & GHRI ALWALPUR, DHARUHERA DISTT REWARI) HARYANA

For ELITE HOMES PVT. LTD. Authorised Signatory CA201572167

REVISOR LAYOUT PLAN WITH AREA CHART

SCALE: 1:1000 DATE: 19.11.2020

To be read with Licence No. 06 of 2020 Dated 20.01.2020 LC-135B

That this Revised Layout Plan bearing Drawing No. DTPC/2342, ds. ed 23-01-2020 for an additional area measuring 0.98125 acres falling in Residential PloTTed Colony measuring 66.96225 acres (after migration of 7.61875 acres (5.20625 acres + 2.4125 acres) of license no. 189 of 2007 dated 16.06.2007 (74.581 acres) in the revenue estate of Village Malpura, Sector-5 & 7A, Dharuhera, District Rewari being developed by Elite Homes Pvt. Ltd. & Others is hereby approved subject to the following conditions:-

AREA STATEMENT OF BLOCK - E table with 10 columns: S.NO, PLOT NO., FROM, TO, LENGTH, WIDTH, NO. OF PLOT, AREA, TOTAL AREA, and TOTAL PLOT.

AREA STATEMENT OF BLOCK - F table with 10 columns: S.NO, PLOT NO., FROM, TO, LENGTH, WIDTH, NO. OF PLOT, AREA, TOTAL AREA, and TOTAL PLOT.

AREA STATEMENT OF BLOCK - G table with 10 columns: S.NO, PLOT NO., FROM, TO, LENGTH, WIDTH, NO. OF PLOT, AREA, TOTAL AREA, and TOTAL PLOT.

AREA STATEMENT OF BLOCK - H table with 10 columns: S.NO, PLOT NO., FROM, TO, LENGTH, WIDTH, NO. OF PLOT, AREA, TOTAL AREA, and TOTAL PLOT.

AREA STATEMENT OF BLOCK - I table with 10 columns: S.NO, PLOT NO., FROM, TO, LENGTH, WIDTH, NO. OF PLOT, AREA, TOTAL AREA, and TOTAL PLOT.

AREA STATEMENT OF BLOCK - J table with 10 columns: S.NO, PLOT NO., FROM, TO, LENGTH, WIDTH, NO. OF PLOT, AREA, TOTAL AREA, and TOTAL PLOT.

AREA STATEMENT OF BLOCK - K table with 10 columns: S.NO, PLOT NO., FROM, TO, LENGTH, WIDTH, NO. OF PLOT, AREA, TOTAL AREA, and TOTAL PLOT.

AREA STATEMENT OF BLOCK - L table with 10 columns: S.NO, PLOT NO., FROM, TO, LENGTH, WIDTH, NO. OF PLOT, AREA, TOTAL AREA, and TOTAL PLOT.

AREA STATEMENT OF BLOCK - M table with 10 columns: S.NO, PLOT NO., FROM, TO, LENGTH, WIDTH, NO. OF PLOT, AREA, TOTAL AREA, and TOTAL PLOT.

SECTOR - 5

SECTOR - 5A