

terrace floor lvl.
(tos)+71950

22nd floor lvl.
(ffl)+69000

21st floor lvl.
(ffl)+66000

20th floor lvl.
(ffl)+63000

19th floor lvl.
(ffl)+60000

18th floor lvl.
(ffl)+57000

17th floor lvl.
(ffl)+54000

16th floor lvl.
(ffl)+51000

15th floor lvl.
(ffl)+48000

14th floor lvl.
(ffl)+45000

13th floor lvl.
(ffl)+42000

12th floor lvl.
(ffl)+39000

11th floor lvl.
(ffl)+36000

10th floor lvl.
(ffl)+33000

9th floor lvl.
(ffl)+30000

8th floor lvl.
(ffl)+27000

7th floor lvl.
(ffl)+24000

6th floor lvl.
(ffl)+21000

5th floor lvl.
(ffl)+18000

4th floor lvl.
(ffl)+15000

3rd floor lvl.
(ffl)+12000

2nd floor lvl.
(ffl)+9000

podium floor lvl.
(fob)+8650

1st floor lvl.
(ffl)+4650

driveway lvl.
(ffl)+300


plaza lvl. (commercial)
(ffl)+450

-1 basement lvl.
(ffl)-4150

-2 basement lvl.
(ffl)-7900

top of lower raft
-8000

TOWER B

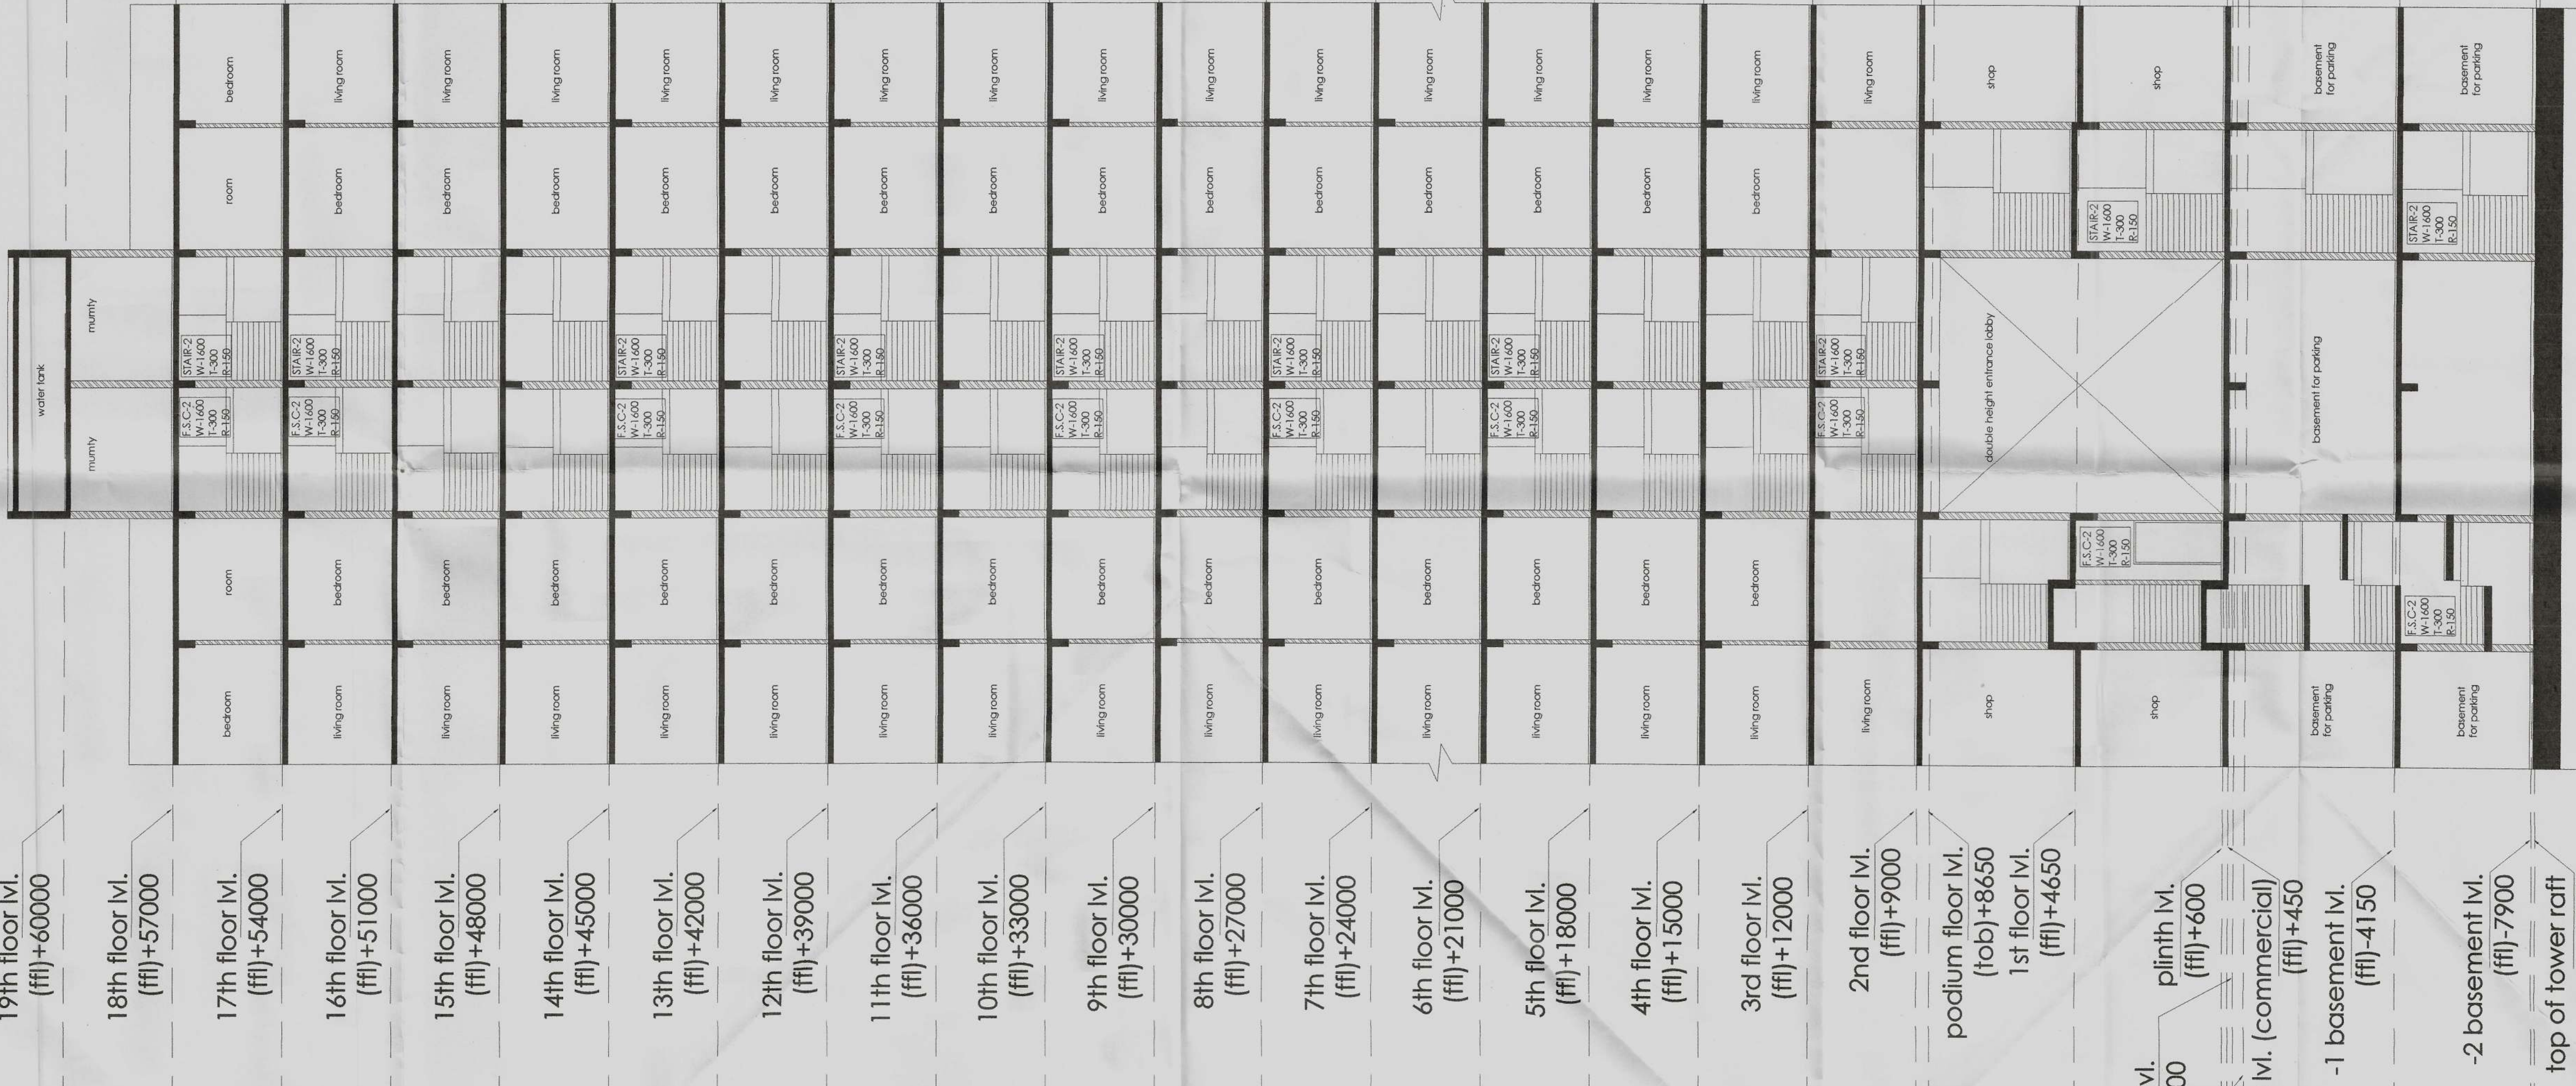

TYPICAL SECTION OF TRANSFER STAIRCASE

terrace floor lvl.
(tos)+71950

22nd floor lvl.
(ffl)+69000

21st floor lvl.
(ffl)+66000

20th floor lvl.
(ffl)+63000

19th floor lvl.
(ffl)+60000

18th floor lvl.
(ffl)+57000

17th floor lvl.
(ffl)+54000

16th floor lvl.
(ffl)+51000

15th floor lvl.
(ffl)+48000

14th floor lvl.
(ffl)+45000

13th floor lvl.
(ffl)+42000

12th floor lvl.
(ffl)+39000

11th floor lvl.
(ffl)+36000

10th floor lvl.
(ffl)+33000

9th floor lvl.
(ffl)+30000

8th floor lvl.
(ffl)+27000

7th floor lvl.
(ffl)+24000

6th floor lvl.
(ffl)+21000

5th floor lvl.
(ffl)+18000

4th floor lvl.
(ffl)+15000

3rd floor lvl.
(ffl)+12000

2nd floor lvl.
(ffl)+9000

podium floor lvl.
(fob)+8650

1st floor lvl.
(ffl)+4650

driveway lvl.
(ffl)+300


plaza lvl. (commercial)
(ffl)+450

-1 basement lvl.
(ffl)-4150

-2 basement lvl.
(ffl)-7900

top of lower raft
-8000

TOWER B

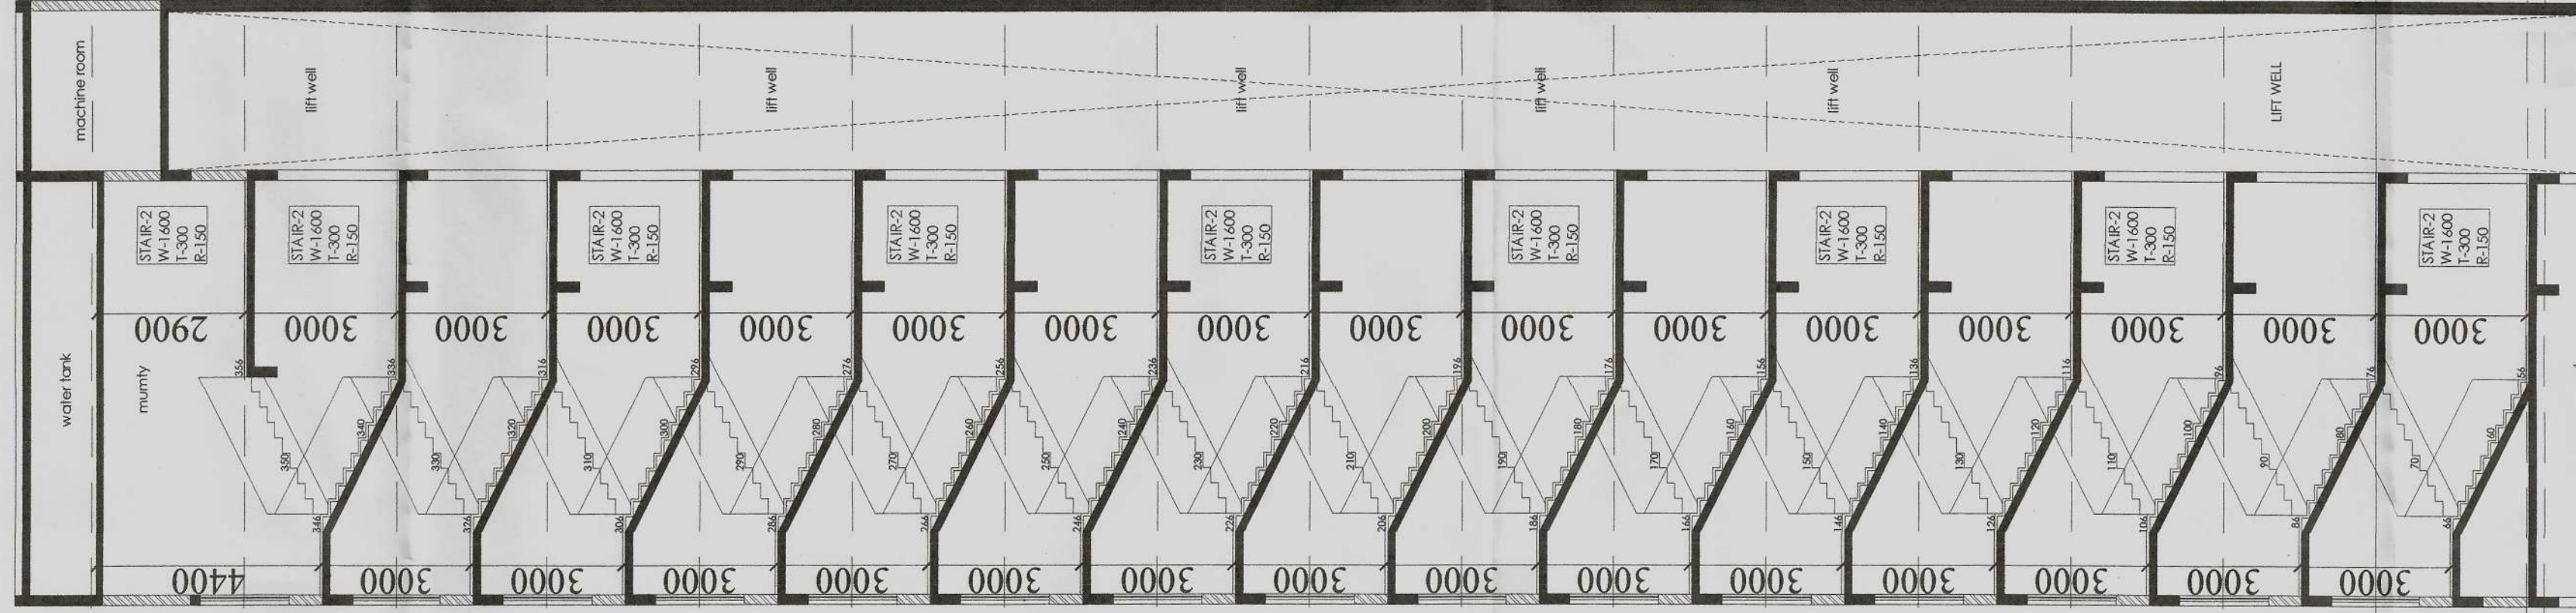

SECTION -YY

PROJECT :

PROPOSED BUILDING PLAN OF COMMERCIAL/ COLONY (MIX LAND USE COMMERCIAL/ RESIDENTIAL) FOR AN ADDITIONAL LAND MEASURING 11.49375 ACRES (LICENCE NO-51 OF 2017 DATED 22/07/2017) AND 0.144 ACRES (LICENCE NO-32 OF 2017 DATED 22/07/2017) , TOTAL ADDITIONAL AREA 11.63775 ACRES IN LICENSED COMMERCIAL COLONY (MIX LAND USE COMMERCIAL/RESIDENTIAL) MEASURE NO.17 OF 2012 DATED 02.03.2012 AND LICENCE NO-62 OF 2012 DATED 15/06/2012). THERE BY MAKING THE TOTAL SCHEME AREA 22.29625 ACRES , SECTOR-79, FARIDABAD BEING DEVELOPED BY **ROBUST BUILDWELL P.V.T. LTD.**

DRAWING TITLE
**SECTIONS
(COMMERCIAL / RESIDENTIAL BLOCK)**

DATE: JAN 2018

SCALE : 1 : 100

DEALT BY:

CHECKED BY:

ARCHITECT

OWNER

AD E.O. (HO)

MEMBER B.P.C.

SHEET NO.

13

WORLD STREET
ROBUST BUILDWELL P.V.T. LTD.