
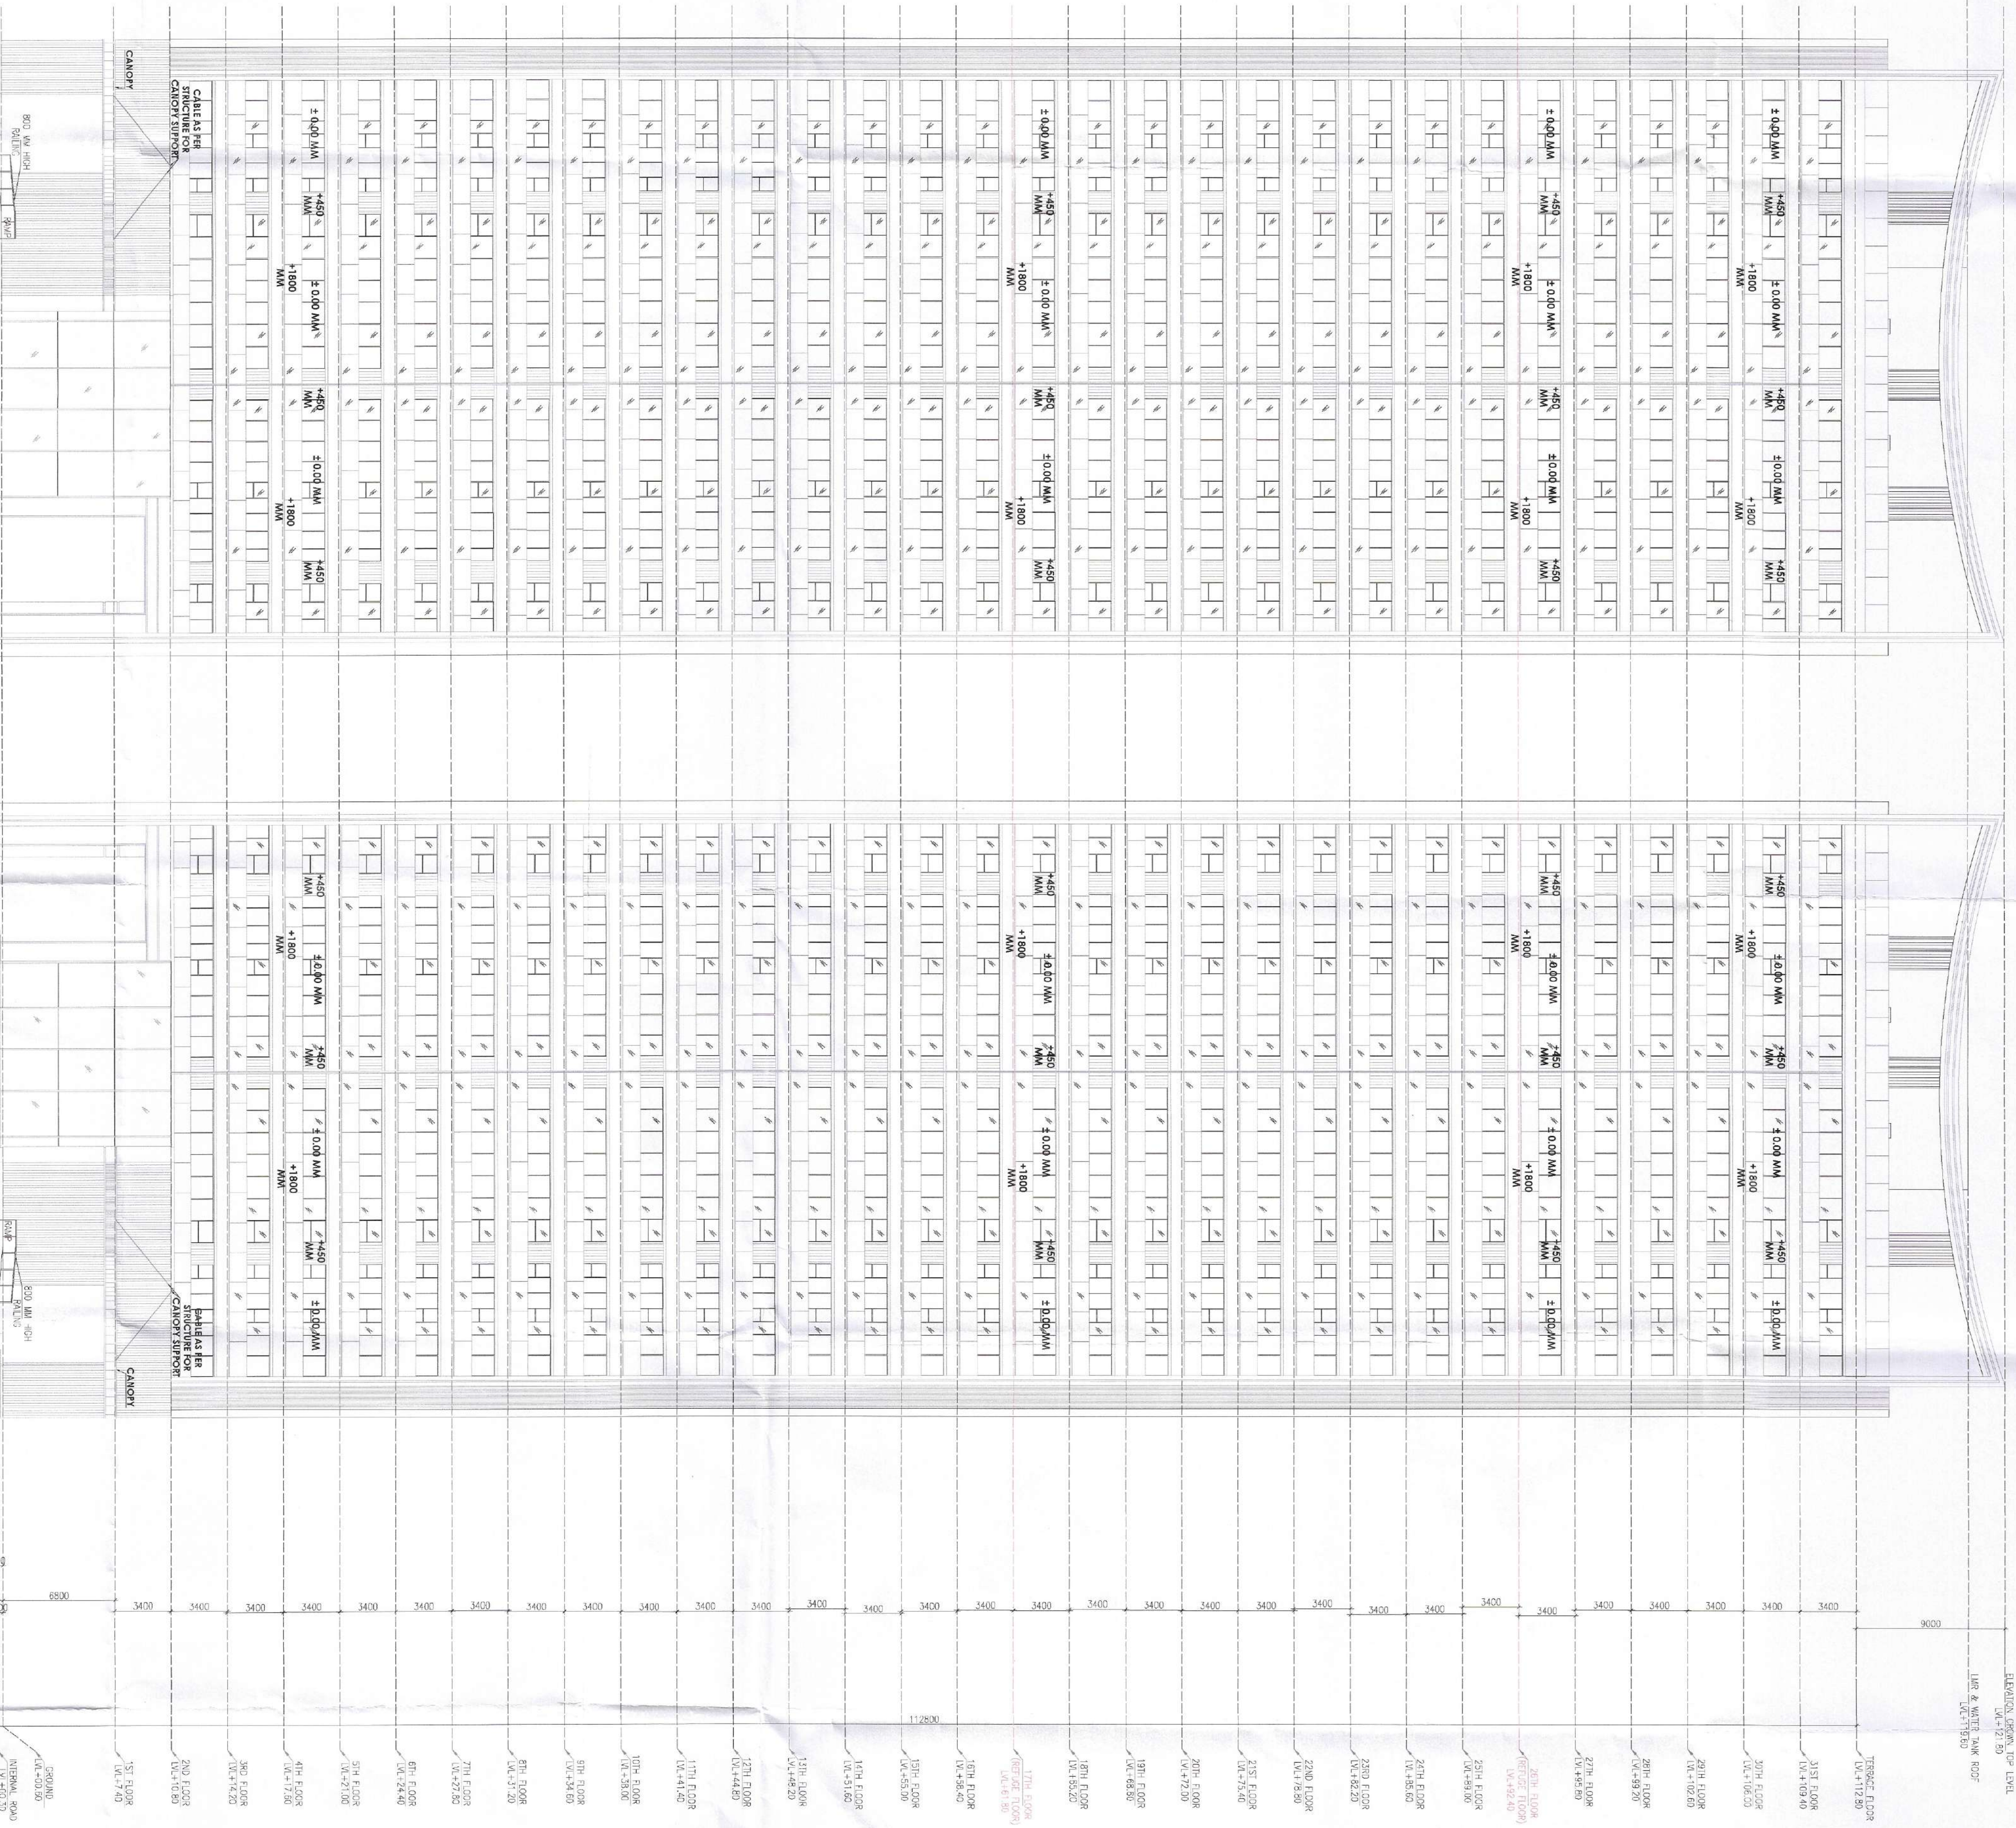




SCALE: 1:200
DATE: 12/20/2023
DRAWING NO. 24

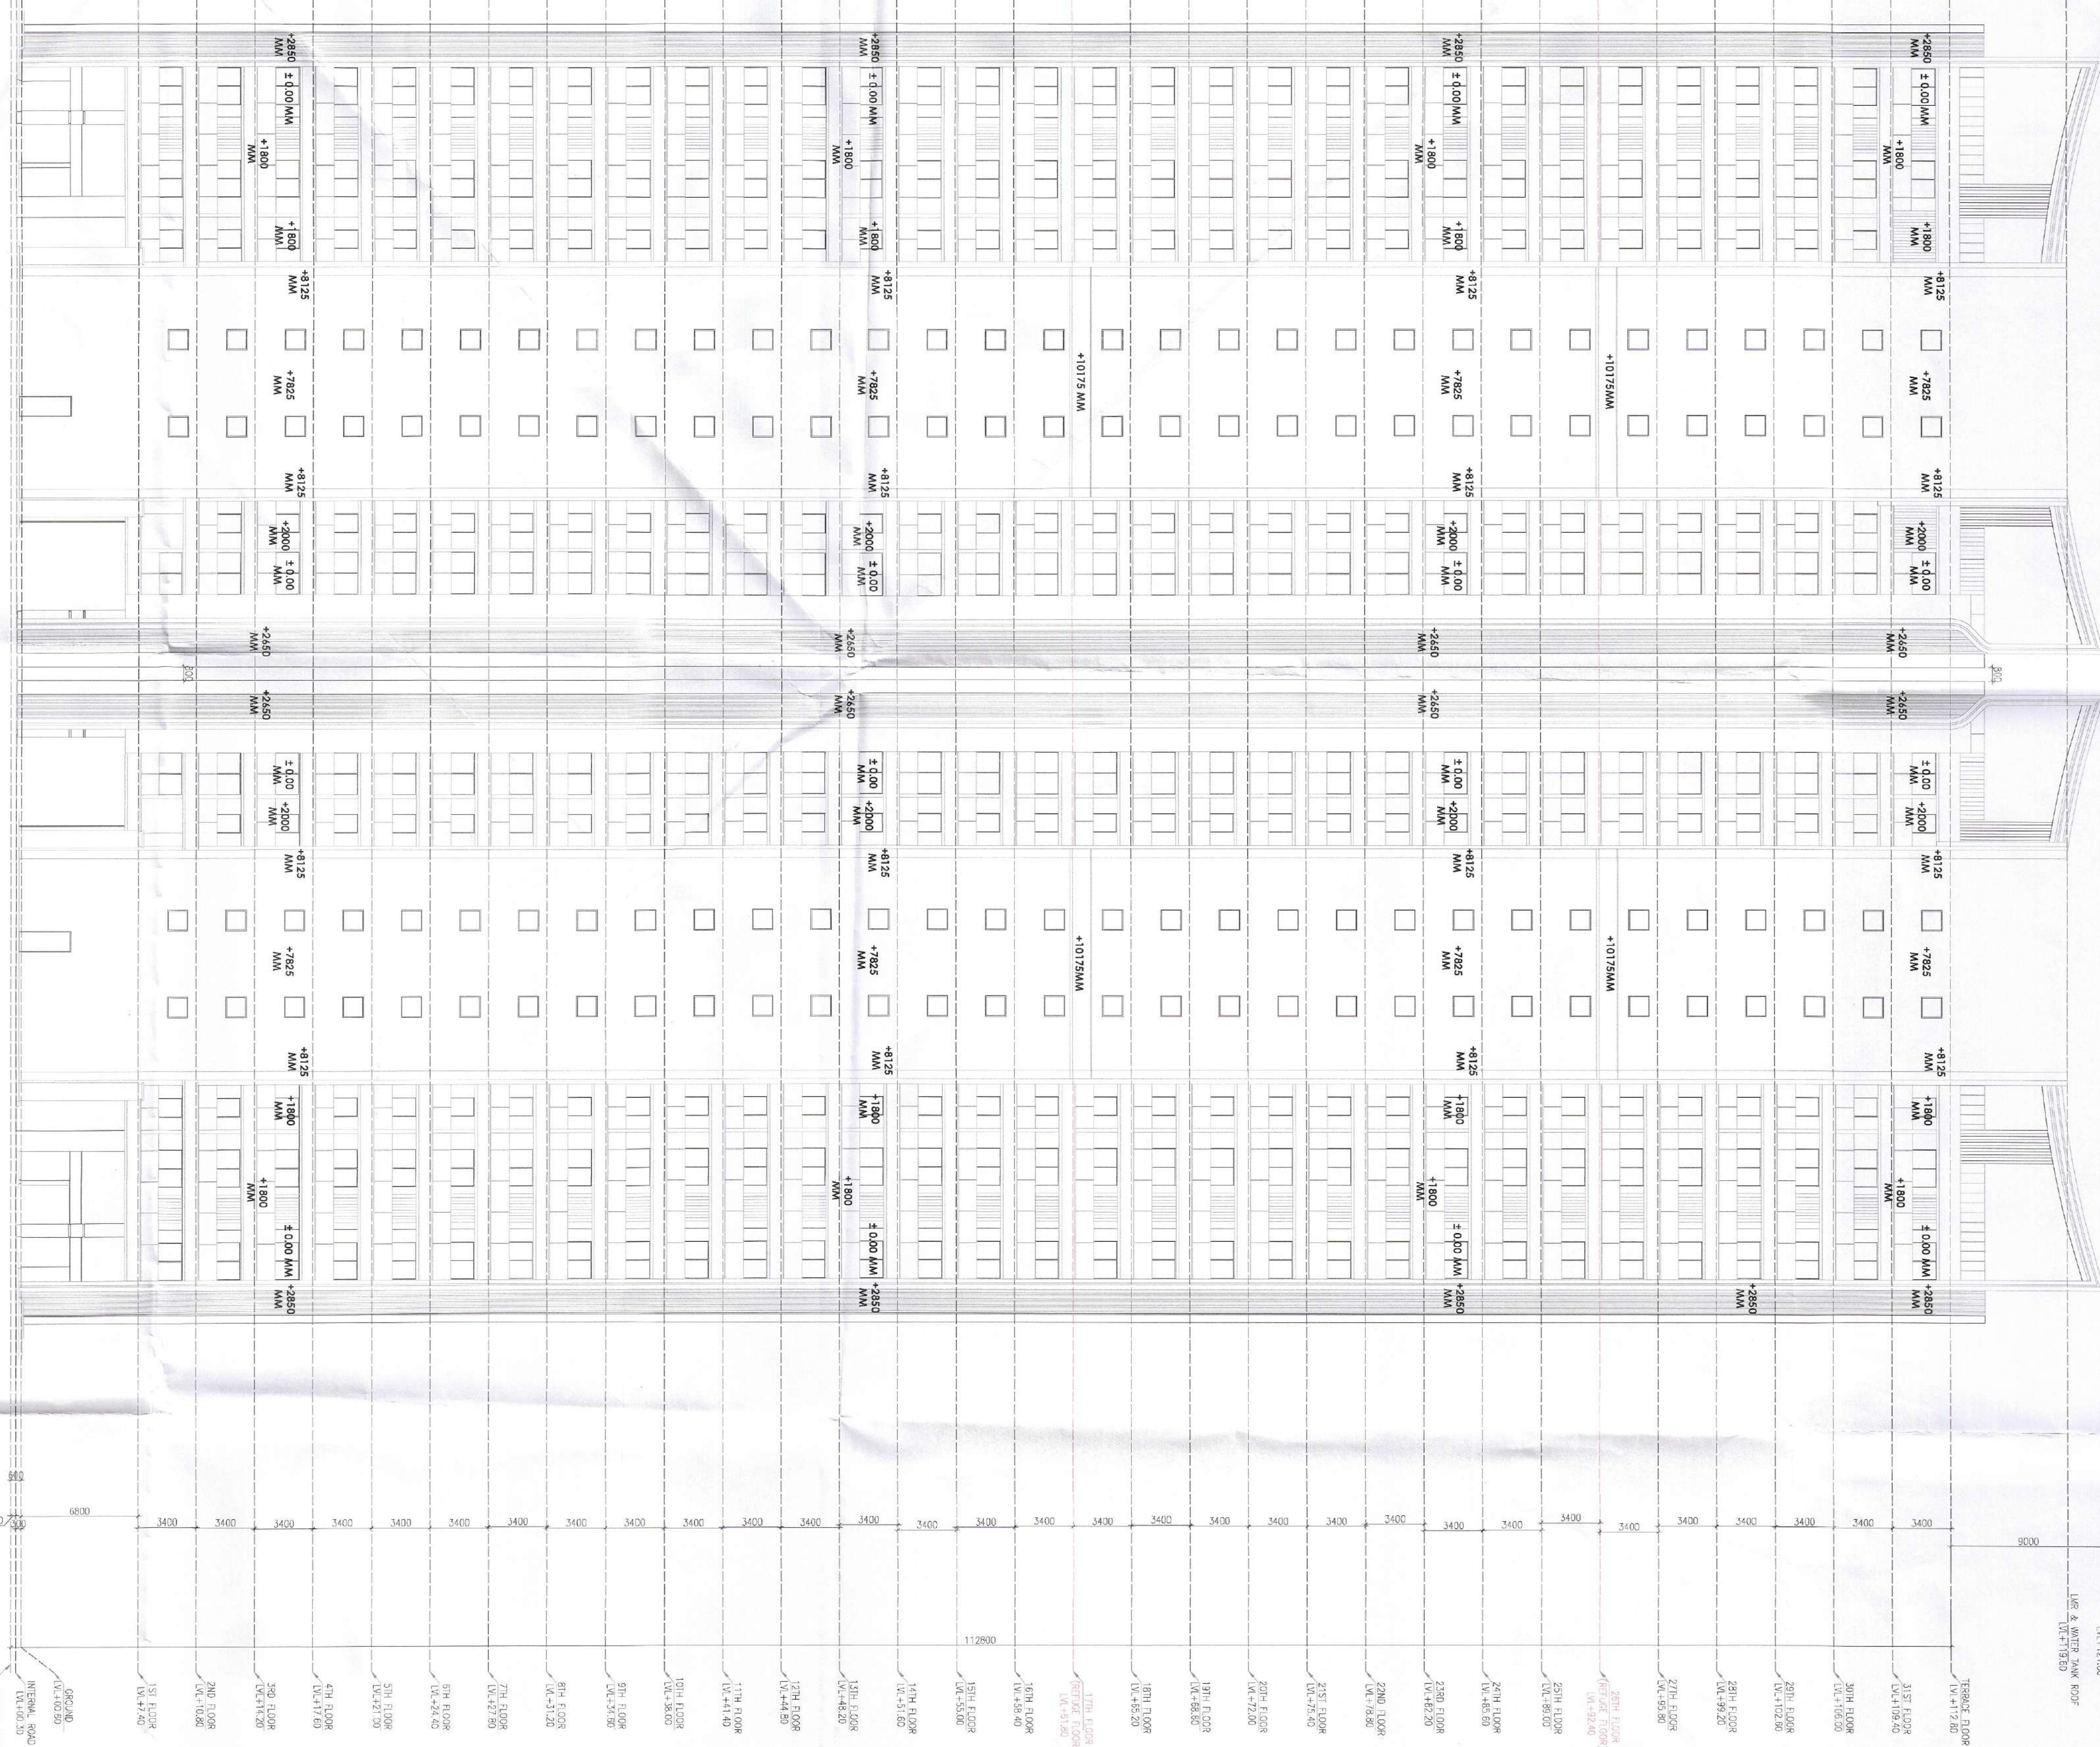

NOTES:
1. DO POWER BACKUP IS BEING PROVIDED.
2. ALL UTILITIES SHALL HAVE POWER BACK-UP.
3. ALL UTILITIES SHALL HAVE MECHANICAL VENTILATED.



PROJECT:
PROPOSED BUILDING PLAN OF Q.H. SITE NO. 21
IN SECTOR-53 GURUGRAM OF AREA
MEASURING 3.60 ACRES BEING
DEVELOPED BY M/S. GOREL PROPERTIES LTD.

OWNER'S SEAL & SIGNATURE
GOREL PROPERTIES LTD.
AUTHORIZED SIGNATURE

ARCHITECT'S SEAL & SIGNATURE
R. K. Rastogi (Kumar)

Scale: 1:200
Drawing No.: E-03
Drawing Title: TOWER 2 & 3
ELEVATION - A & B