


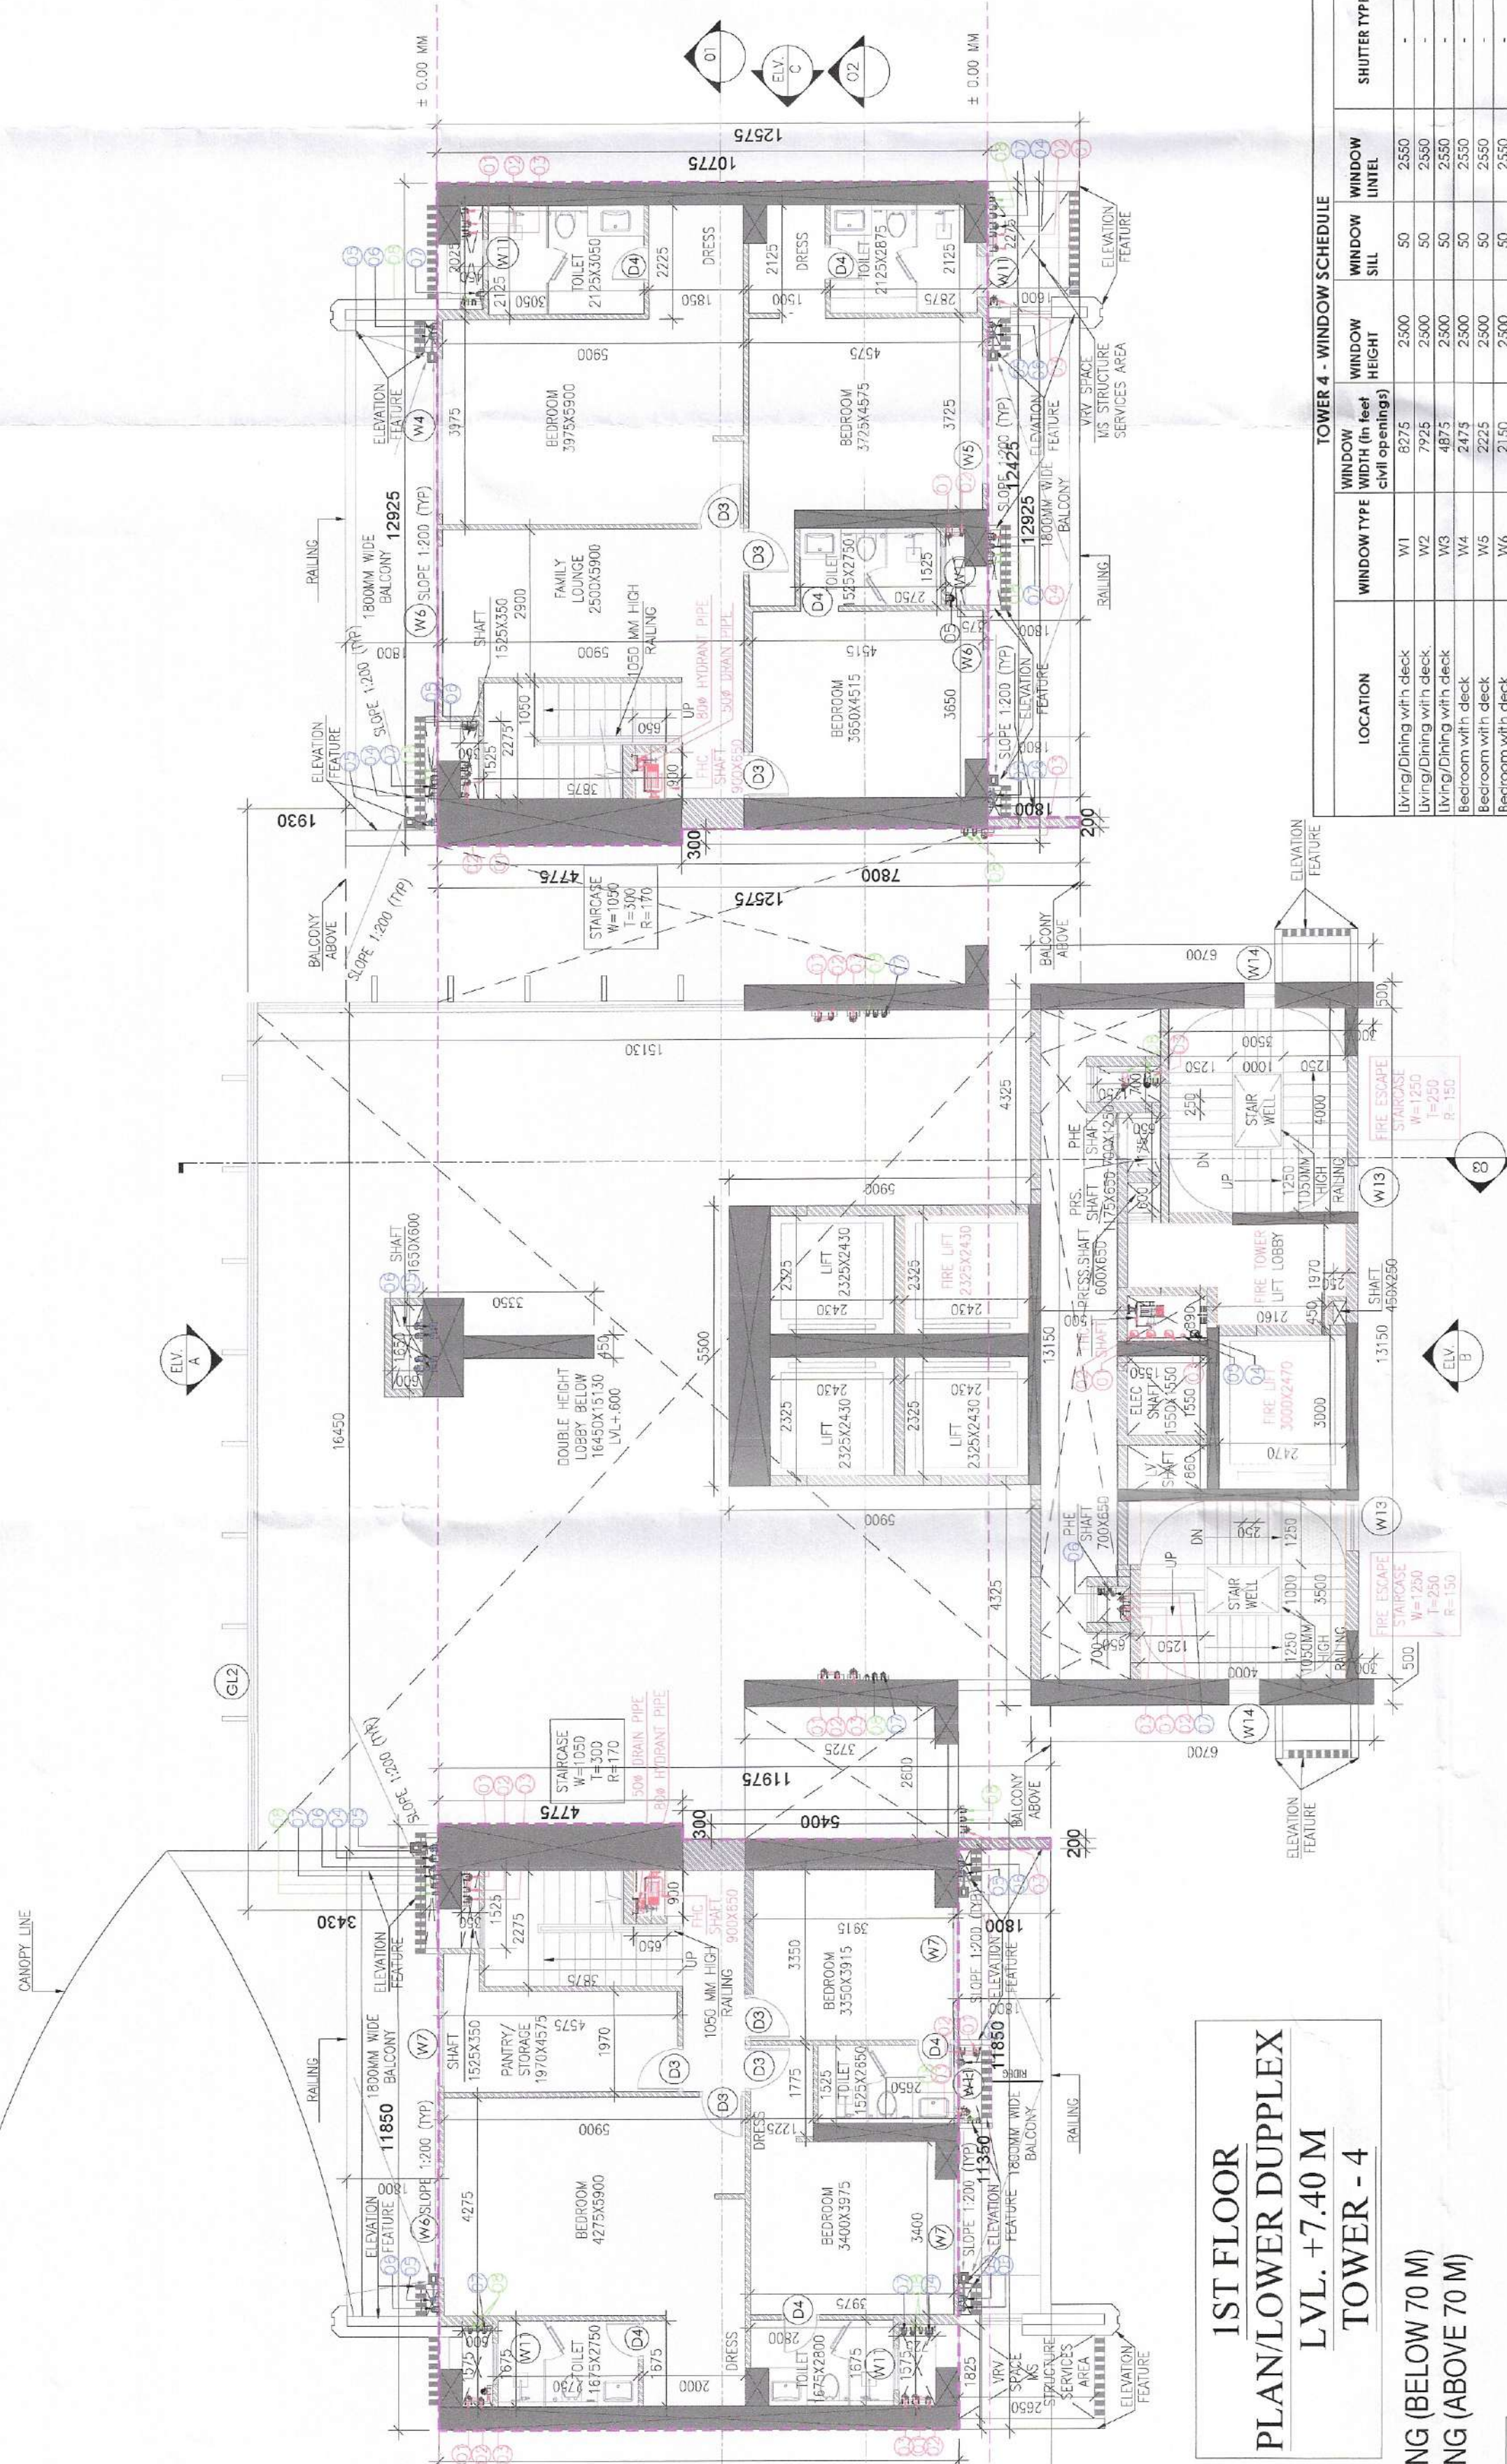


1ST FLOOR
PLAN/LOWER DUPLEX
LVL. +7.40 M
TOWER - 4
NG (BELOW 70 M)


1100 MM HIGH RAILING (BELOW 70 M)
1200 MM HIGH RAILING (ABOVE 70 M)

[illegible]

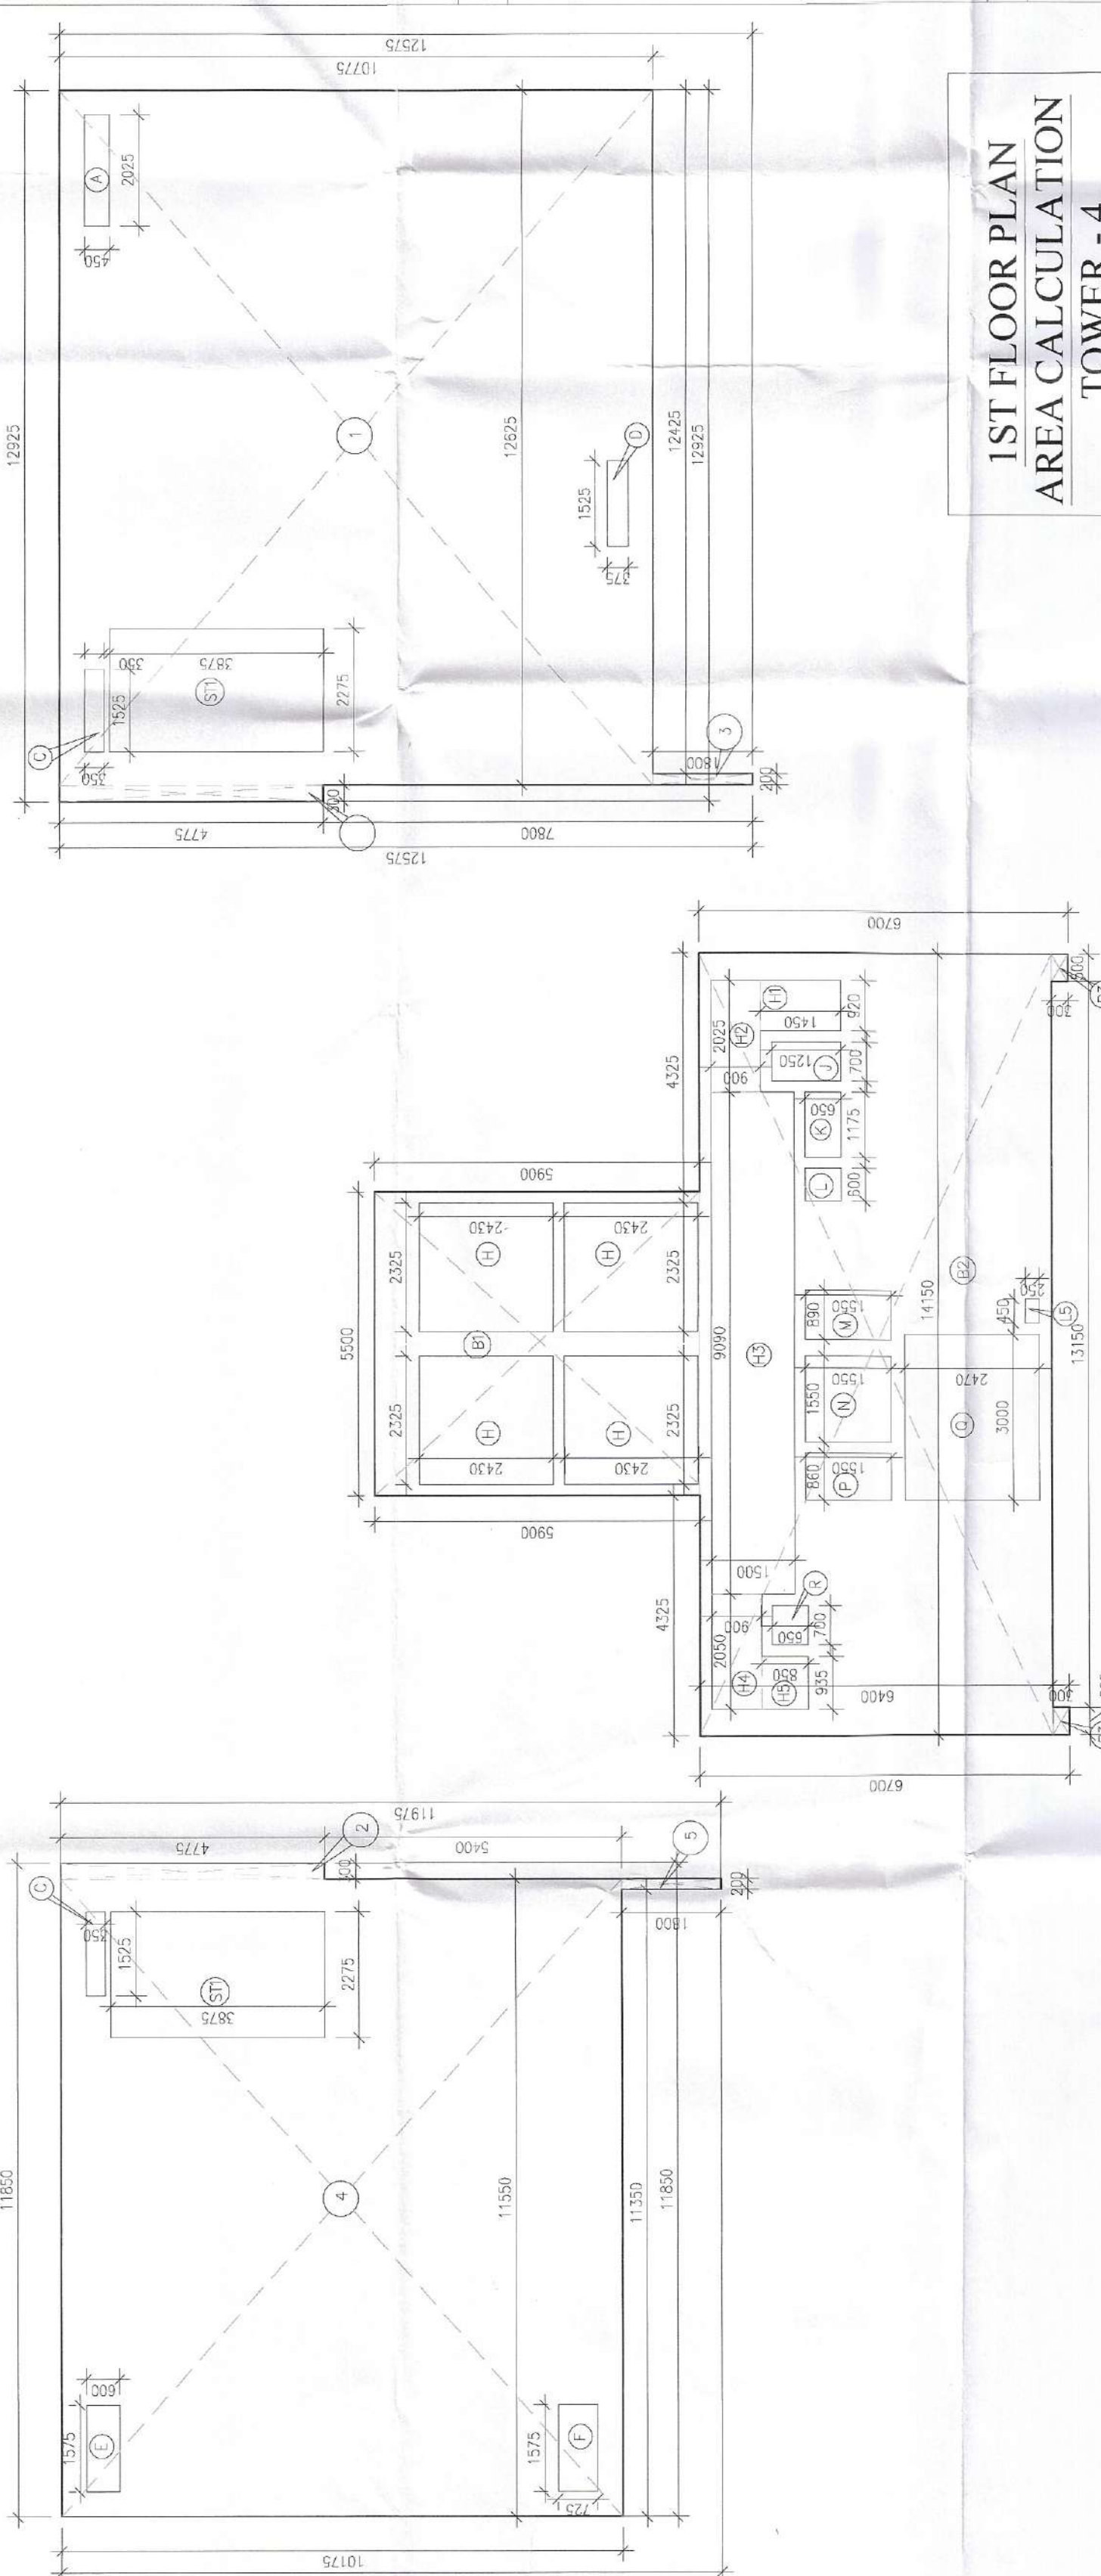

1ST FLOOR PLAN
REA CALCULATION
TOWER - 4

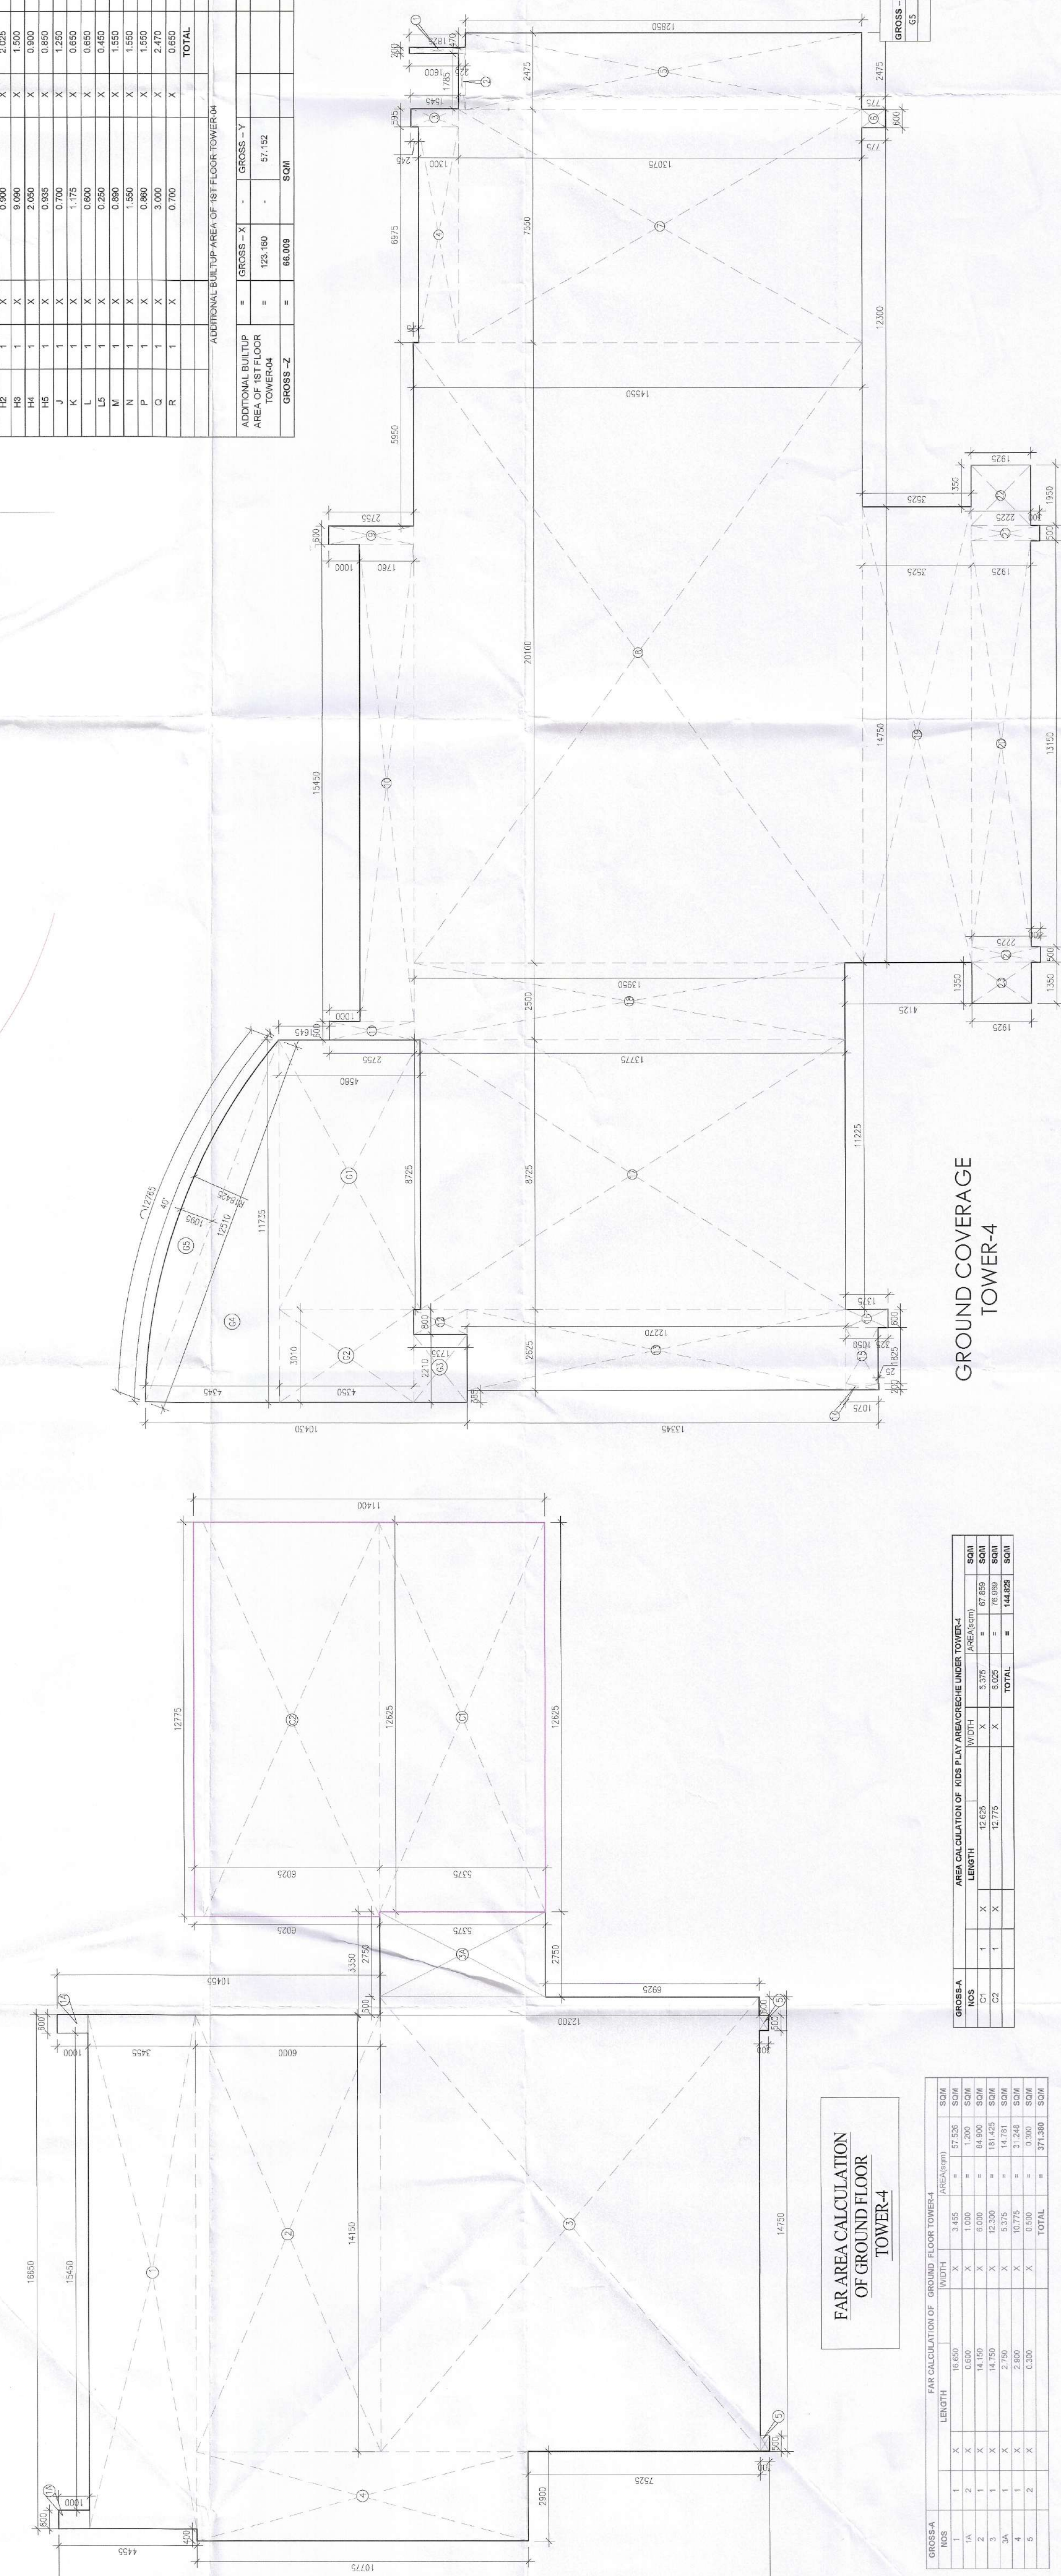[illegible]

AREA CALCULATION OF GROUND FLOOR TOWER-4

				SQM

GROUND COVERAGE
TOWER-4

						TOTAL	SOI	144.828