

Sanctioned
by
Joint
DPF (NO)
SPT (NO)
CIP
Joint
DPF (NO)
SPT (NO)
CIP
Joint
DPF (NO)
SPT (NO)
CIP

Sanctioned
by
Joint
DPF (NO)
SPT (NO)
CIP
Joint
DPF (NO)
SPT (NO)
CIP

Sanctioned
by
Joint
DPF (NO)
SPT (NO)
CIP
Joint
DPF (NO)
SPT (NO)
CIP

Sanctioned
by
Joint
DPF (NO)
SPT (NO)
CIP
Joint
DPF (NO)
SPT (NO)
CIP



COMMUNITY BUILDING TOILET DETAIL



PLOT NO-408 SEC-37C GURGAON (PH-9560794794)

PROJECT:

PROPOSED BUILDING PLAN OF G.H. SITE NO.21
IN SECTOR-53 GURUGRAM OF AREA
MEASURING 3.60 ACRES BEING
DEVELOPED BY M/S GODREJ PROPERTIES LTD.

Checked and found ok for public health
(Internal) Service only subject to compliance
in forwarding letter No. 20461/2019 dated 04/05/2020

OWNER'S SEAL
& SIGNATURE

Supervising Engineer
M/S GODREJ PROPERTIES LTD.
19/07/2020
Panchkula


ARCHITECT'S SEAL
& SIGNATURE

Dr. Ravi Kumar
CA2012/05071

Scale : 1:50

Drawing No:- TD-01

TYPICAL TOILET DETAIL
TOWER 1 TO 4 & COMMUNITY BUILDING

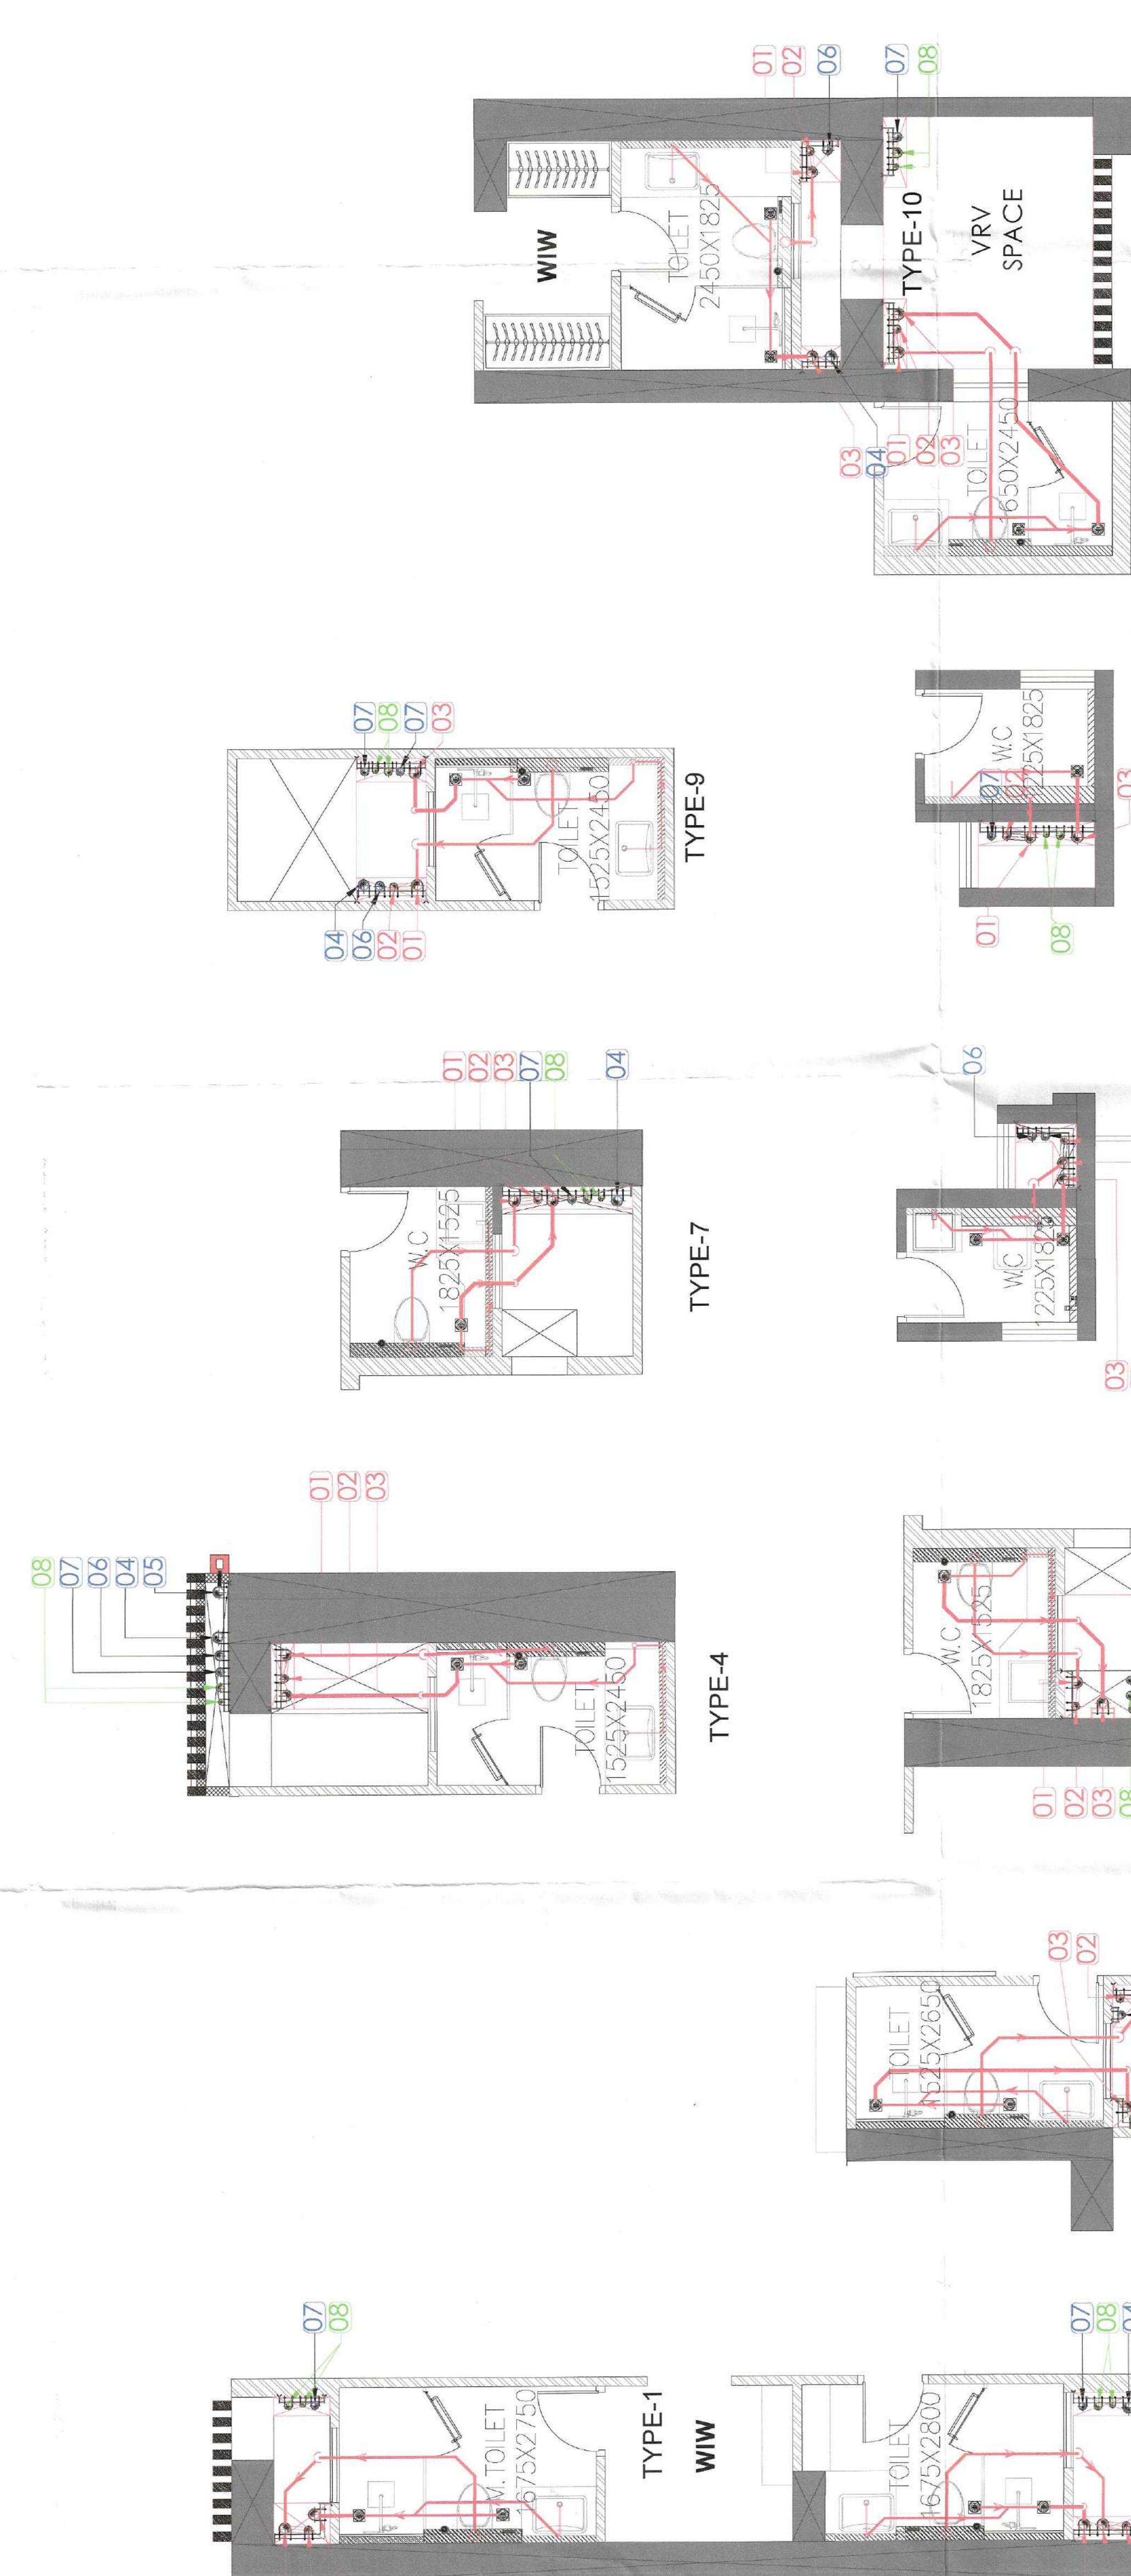

ALL TOWER TYPICAL TOILET DETAIL

SL. NO.	SYMBOL	DESCRIPTION
1	01	SOIL PIPE DOWNFAKE (D/T)
2	02	ANTI SPONGE PIPE DOWNFAKE (D/T)
3	03	WASTE PIPE DOWNFAKE (D/T)
4	04	RAIN WATER PIPE DOWNFAKE (D/T)
5	05	BALCONY RAIN WATER DOWNFAKE (D/T)
6	06	AC CONDENSER DOWNFAKE (D/T)
7	07	FLUSHING WATER SUPPLY DOWNFAKE (D/T)
8	08	DOMESTIC WATER SUPPLY DOWNFAKE (D/T)
9	09	FALSE CEILING LEVEL
10	10	15MM THICK LIGOR WALL
11	11	120MM THICK LIGOR WALL FOR EWC
12	12	75MM THICK LIGOR WALL FOR KITCHEN SINK AREA
13	13	150MM FLOOR BED
14	14	FOR THE BALCONY AS PER ARCHITECTURAL & STRUCTURAL DETAILS
15	15	300MM X 300MM POCKET SINK FOR UTILITY AREA
16	16	200mmx200mmx75mm SINK FOR BALCONY AREA
17	17	100mmx75mm SCUPPER DRAIN FOR BALCONY AREA
18	18	CUT OUT

