
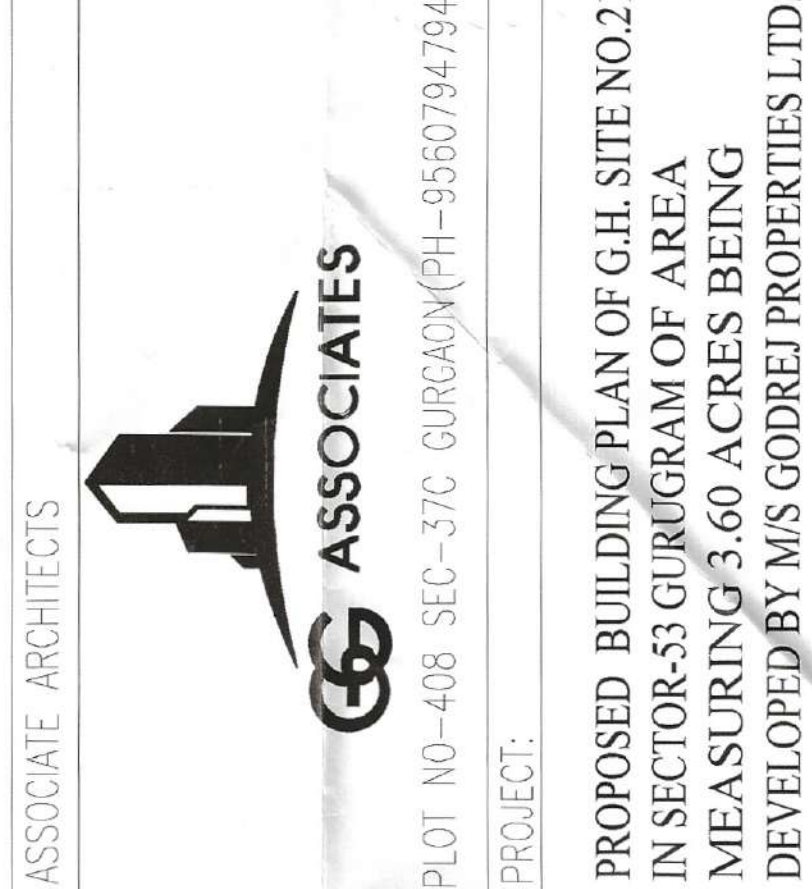


[illegible]

|                             |   |   |               |             |         |
|-----------------------------|---|---|---------------|-------------|---------|
|                             |   |   |               |             |         |


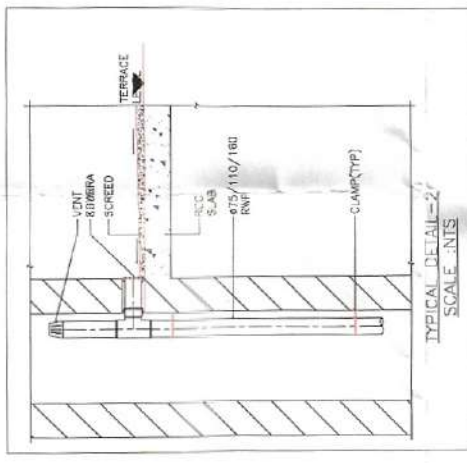



| LEGEND: |                     |
|---------|---------------------|
| SL NO   | SYMBOL              |
| 1       | RAIN WATER DOWNTAKE |
| 2       | BALCONY DRAIN PIPE  |
| 3       | FLOOR DRAIN         |
| 4       | VENT COWL           |
| 5       | SIDE KHURRA         |
| 6       | VELOCITY BREAKER    |
| 7       | SUBMERSIBLE PUMPS   |
| 8       | CATCH BASIN         |


## STP TANK WATER DISTRIBUTION PIPES

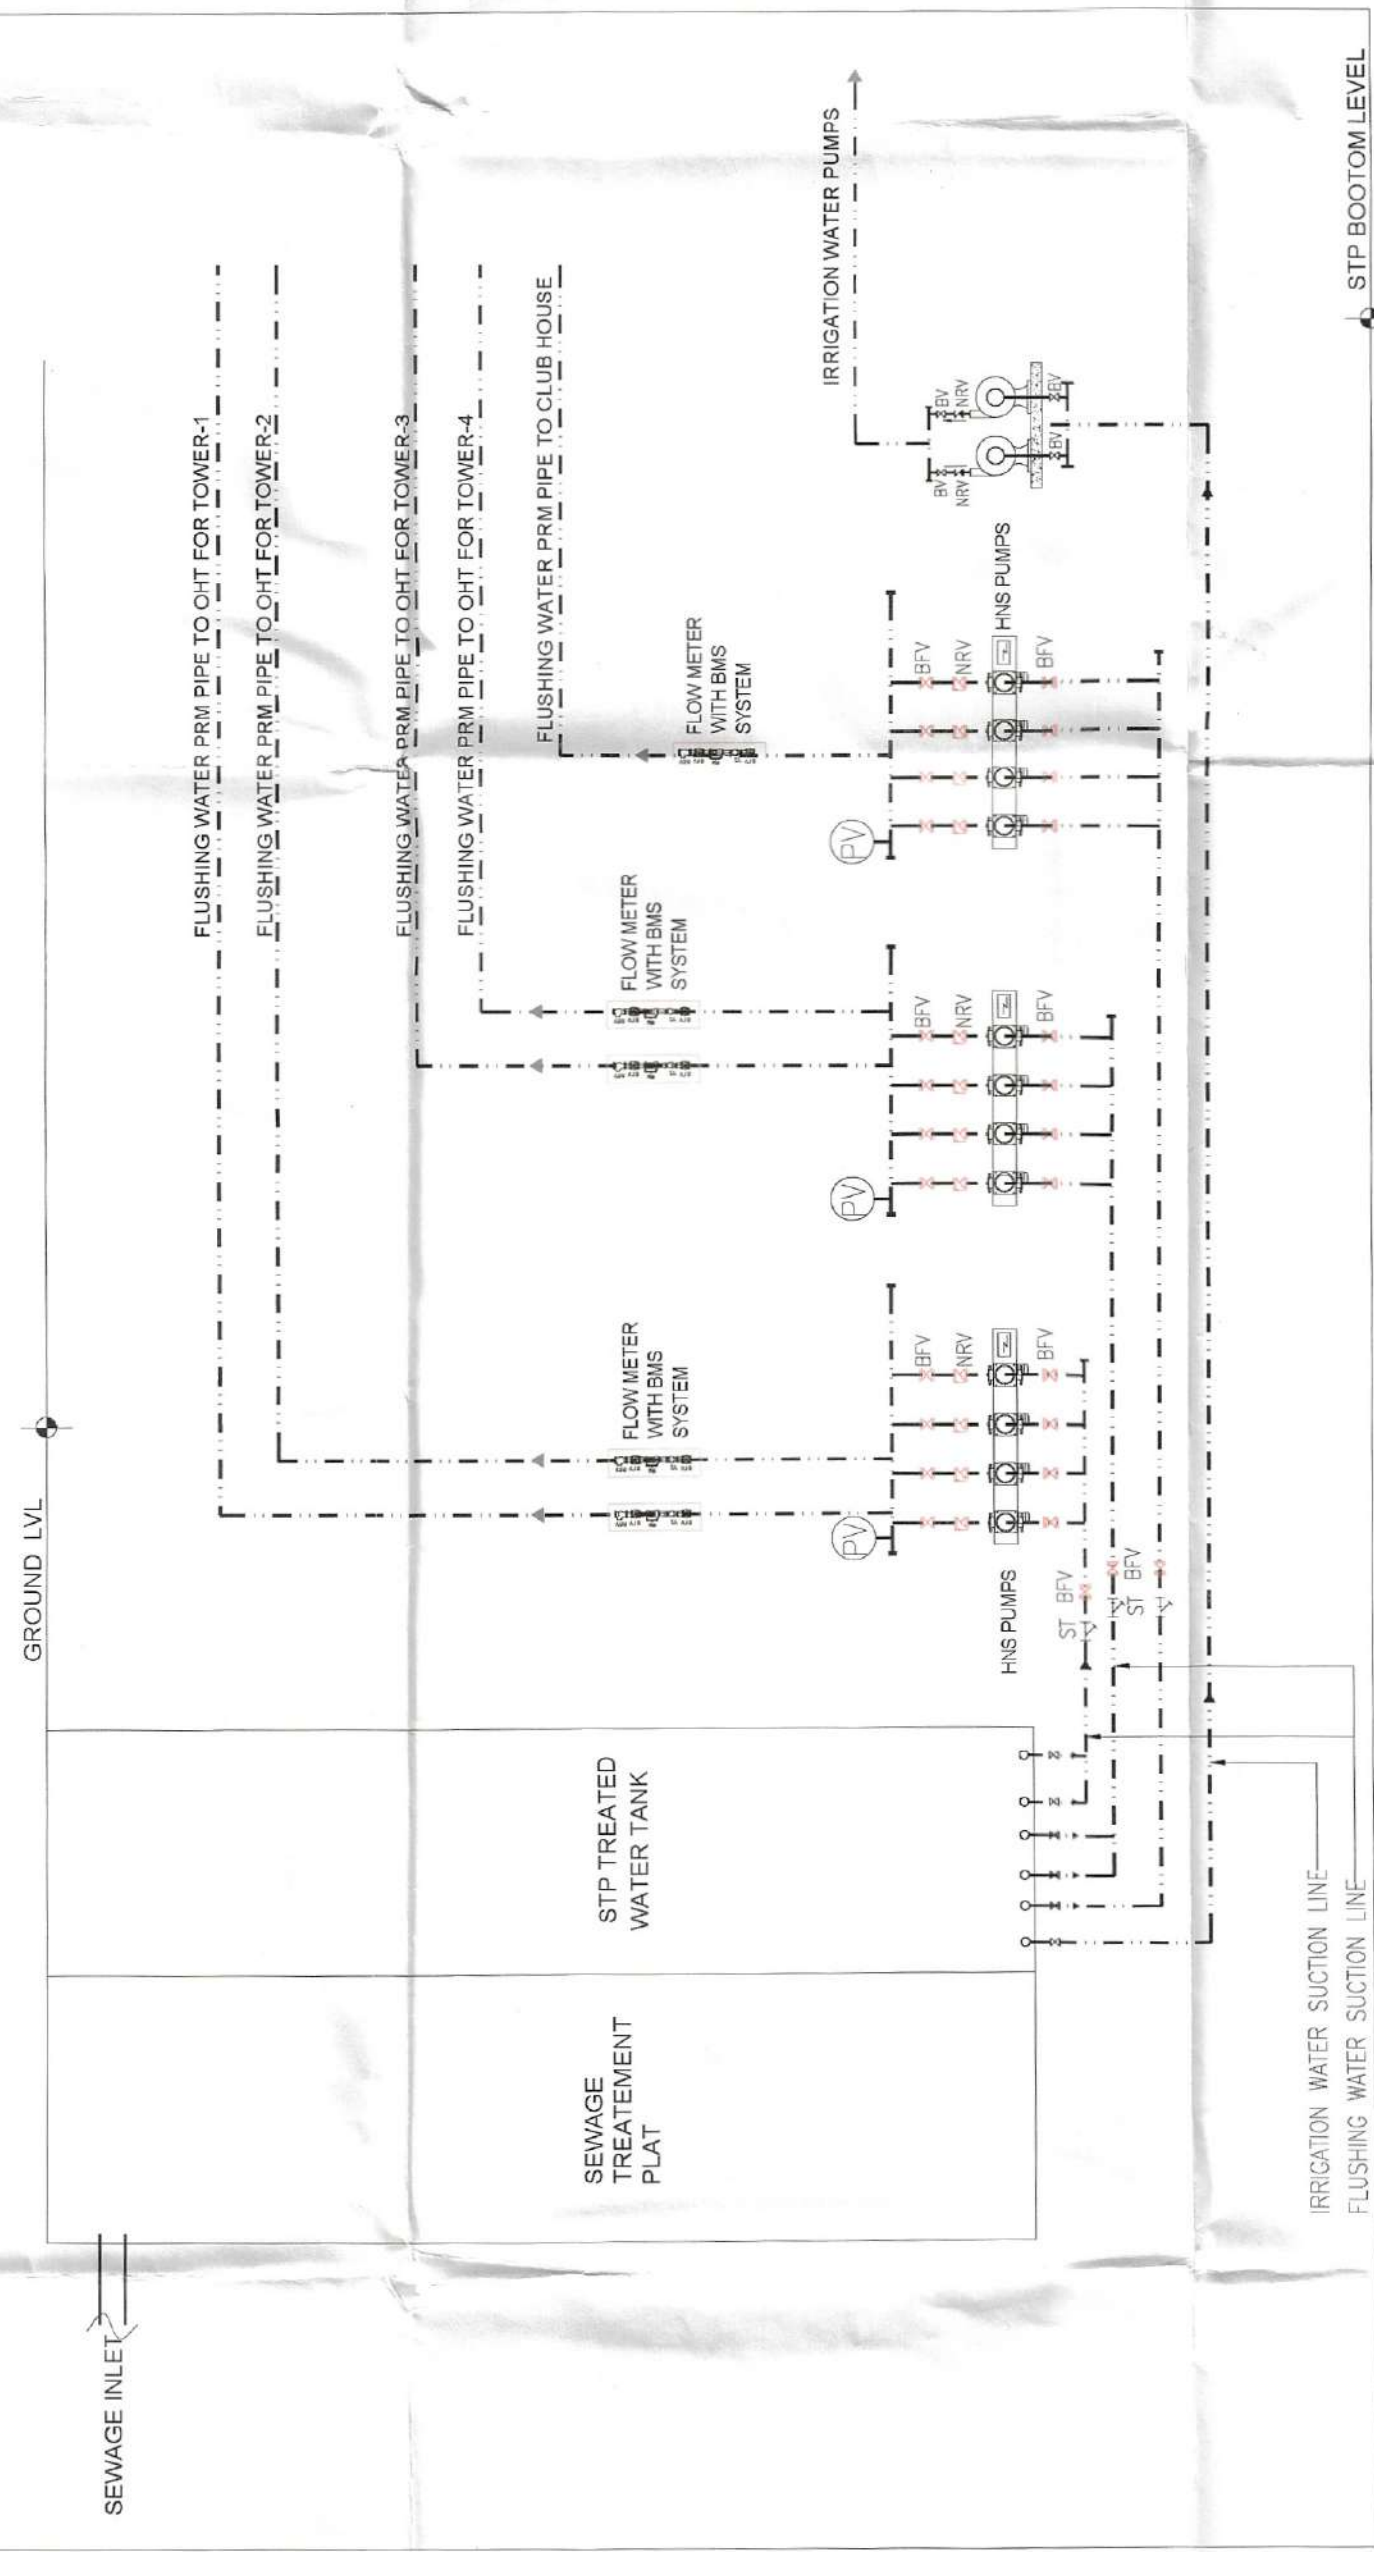

## DOMESTIC UG TANK WATER DISTRIBUTION PIPES

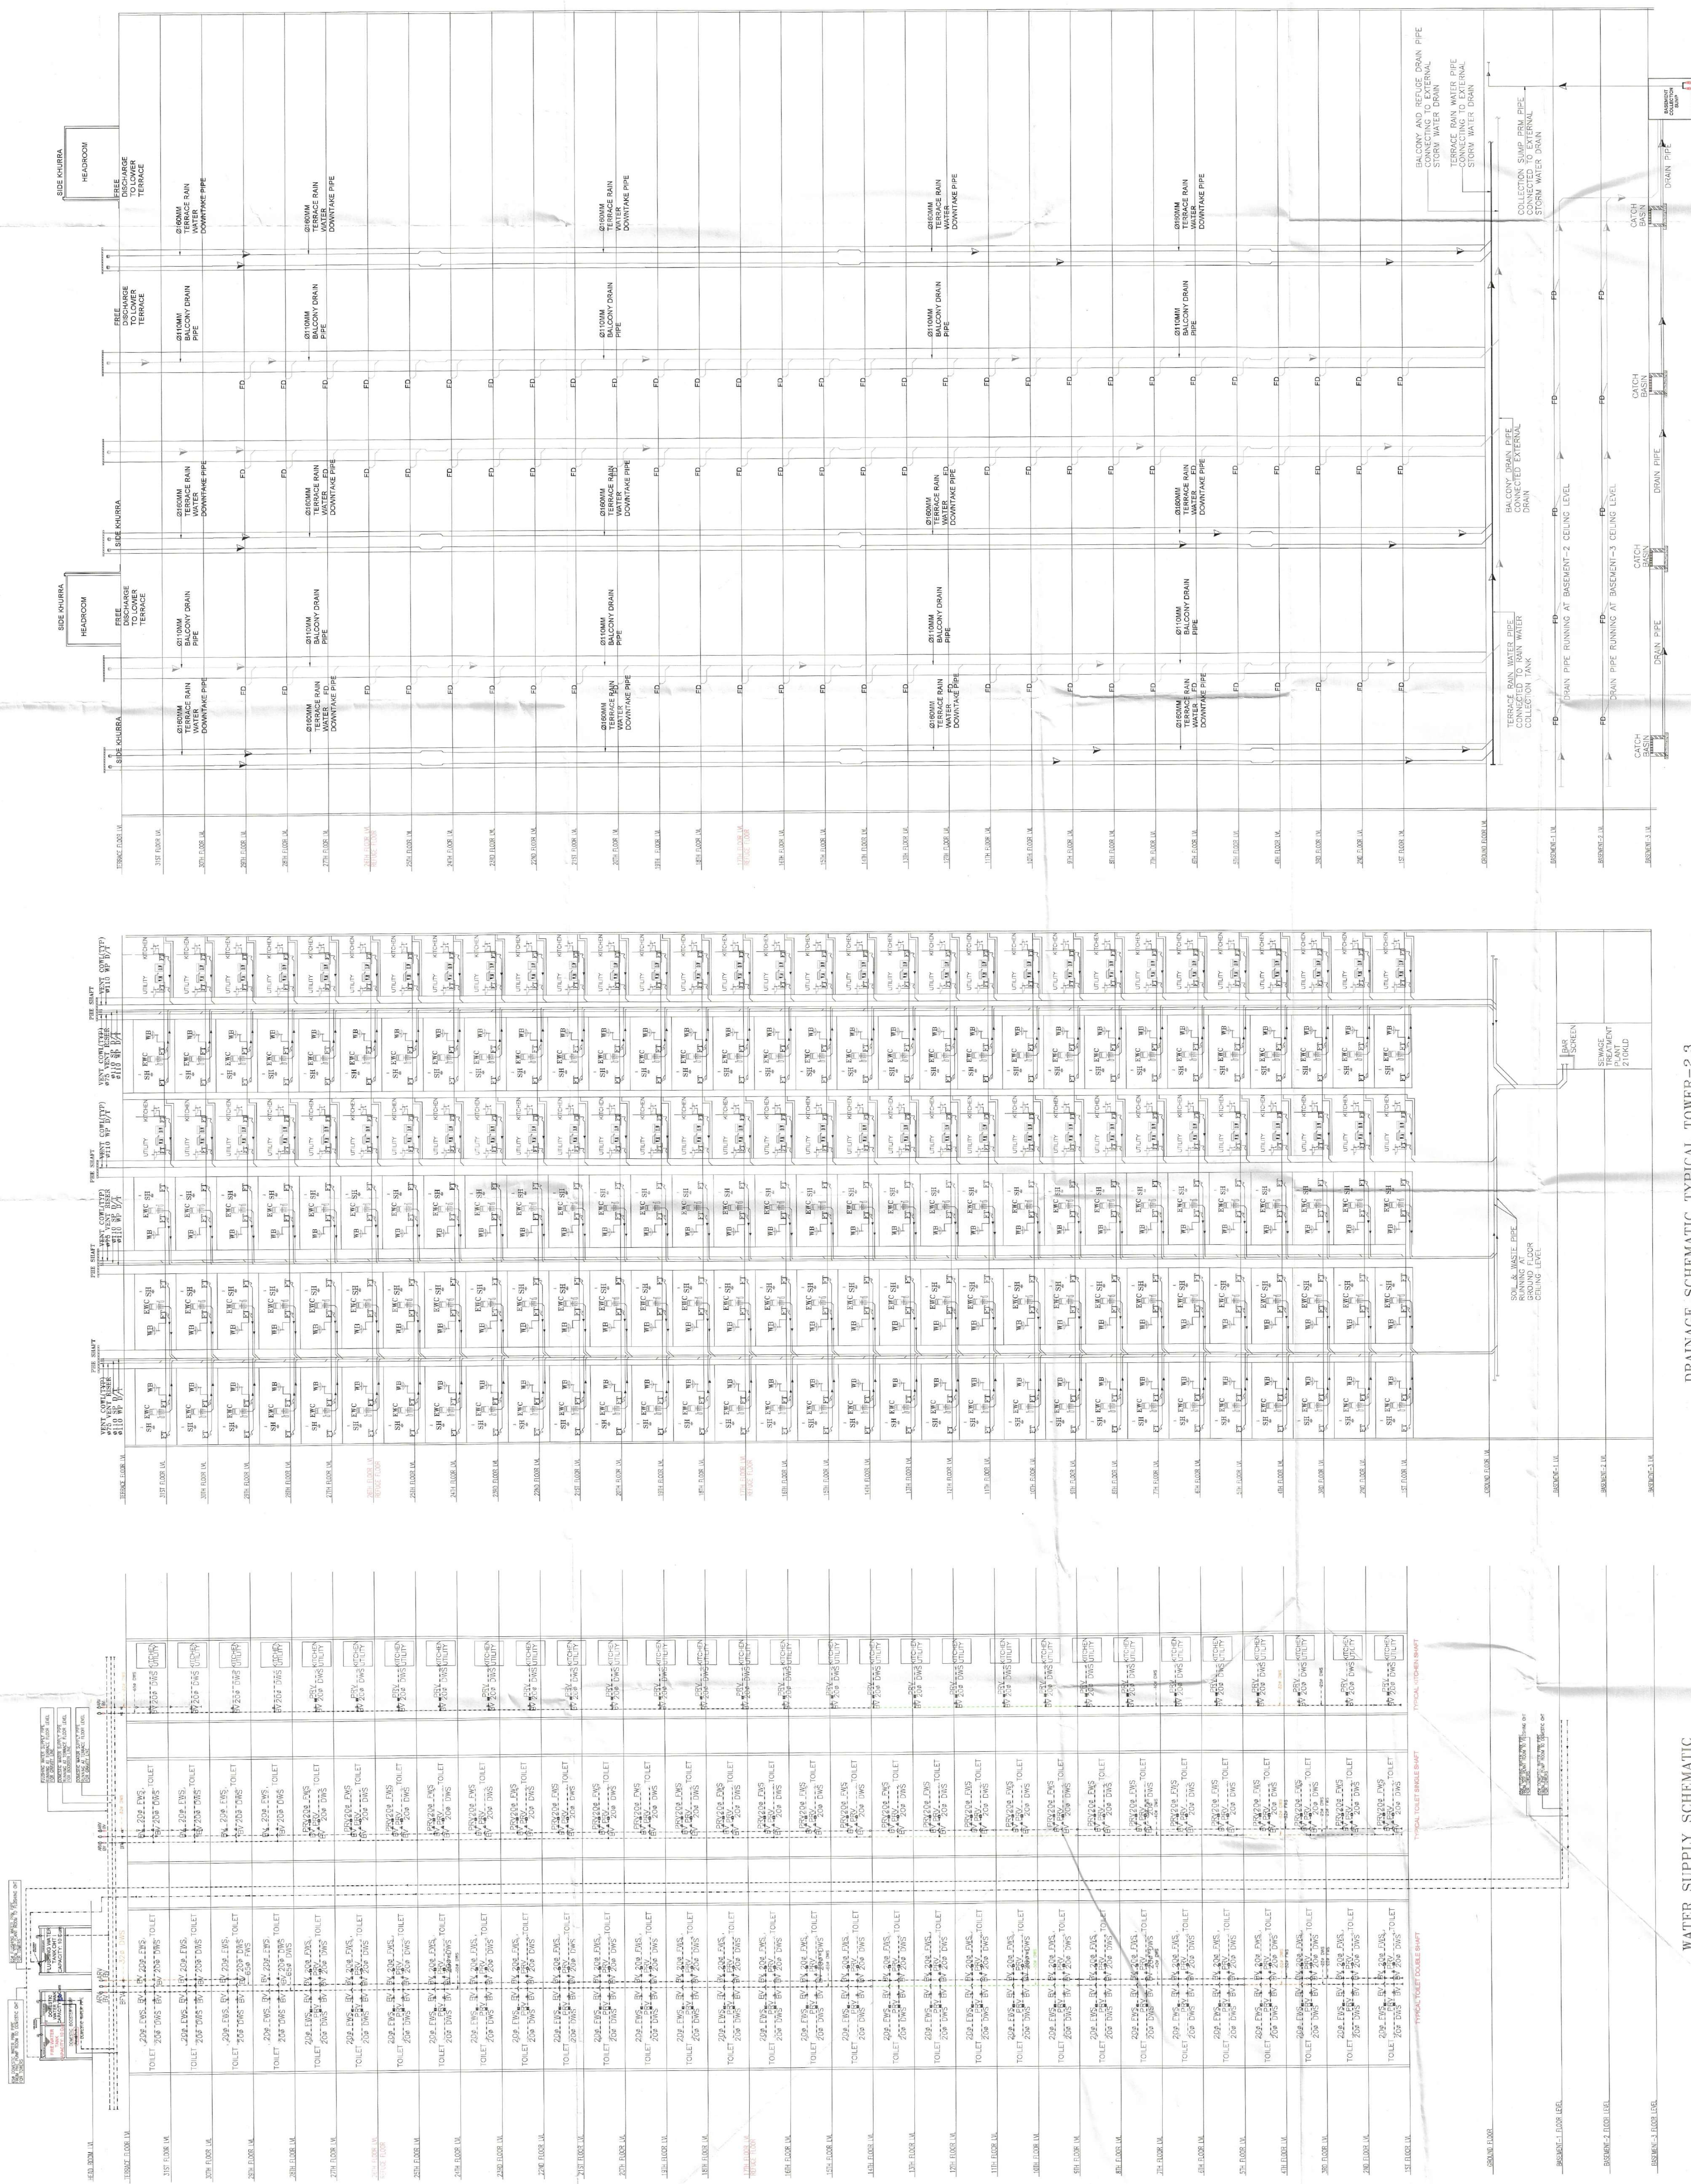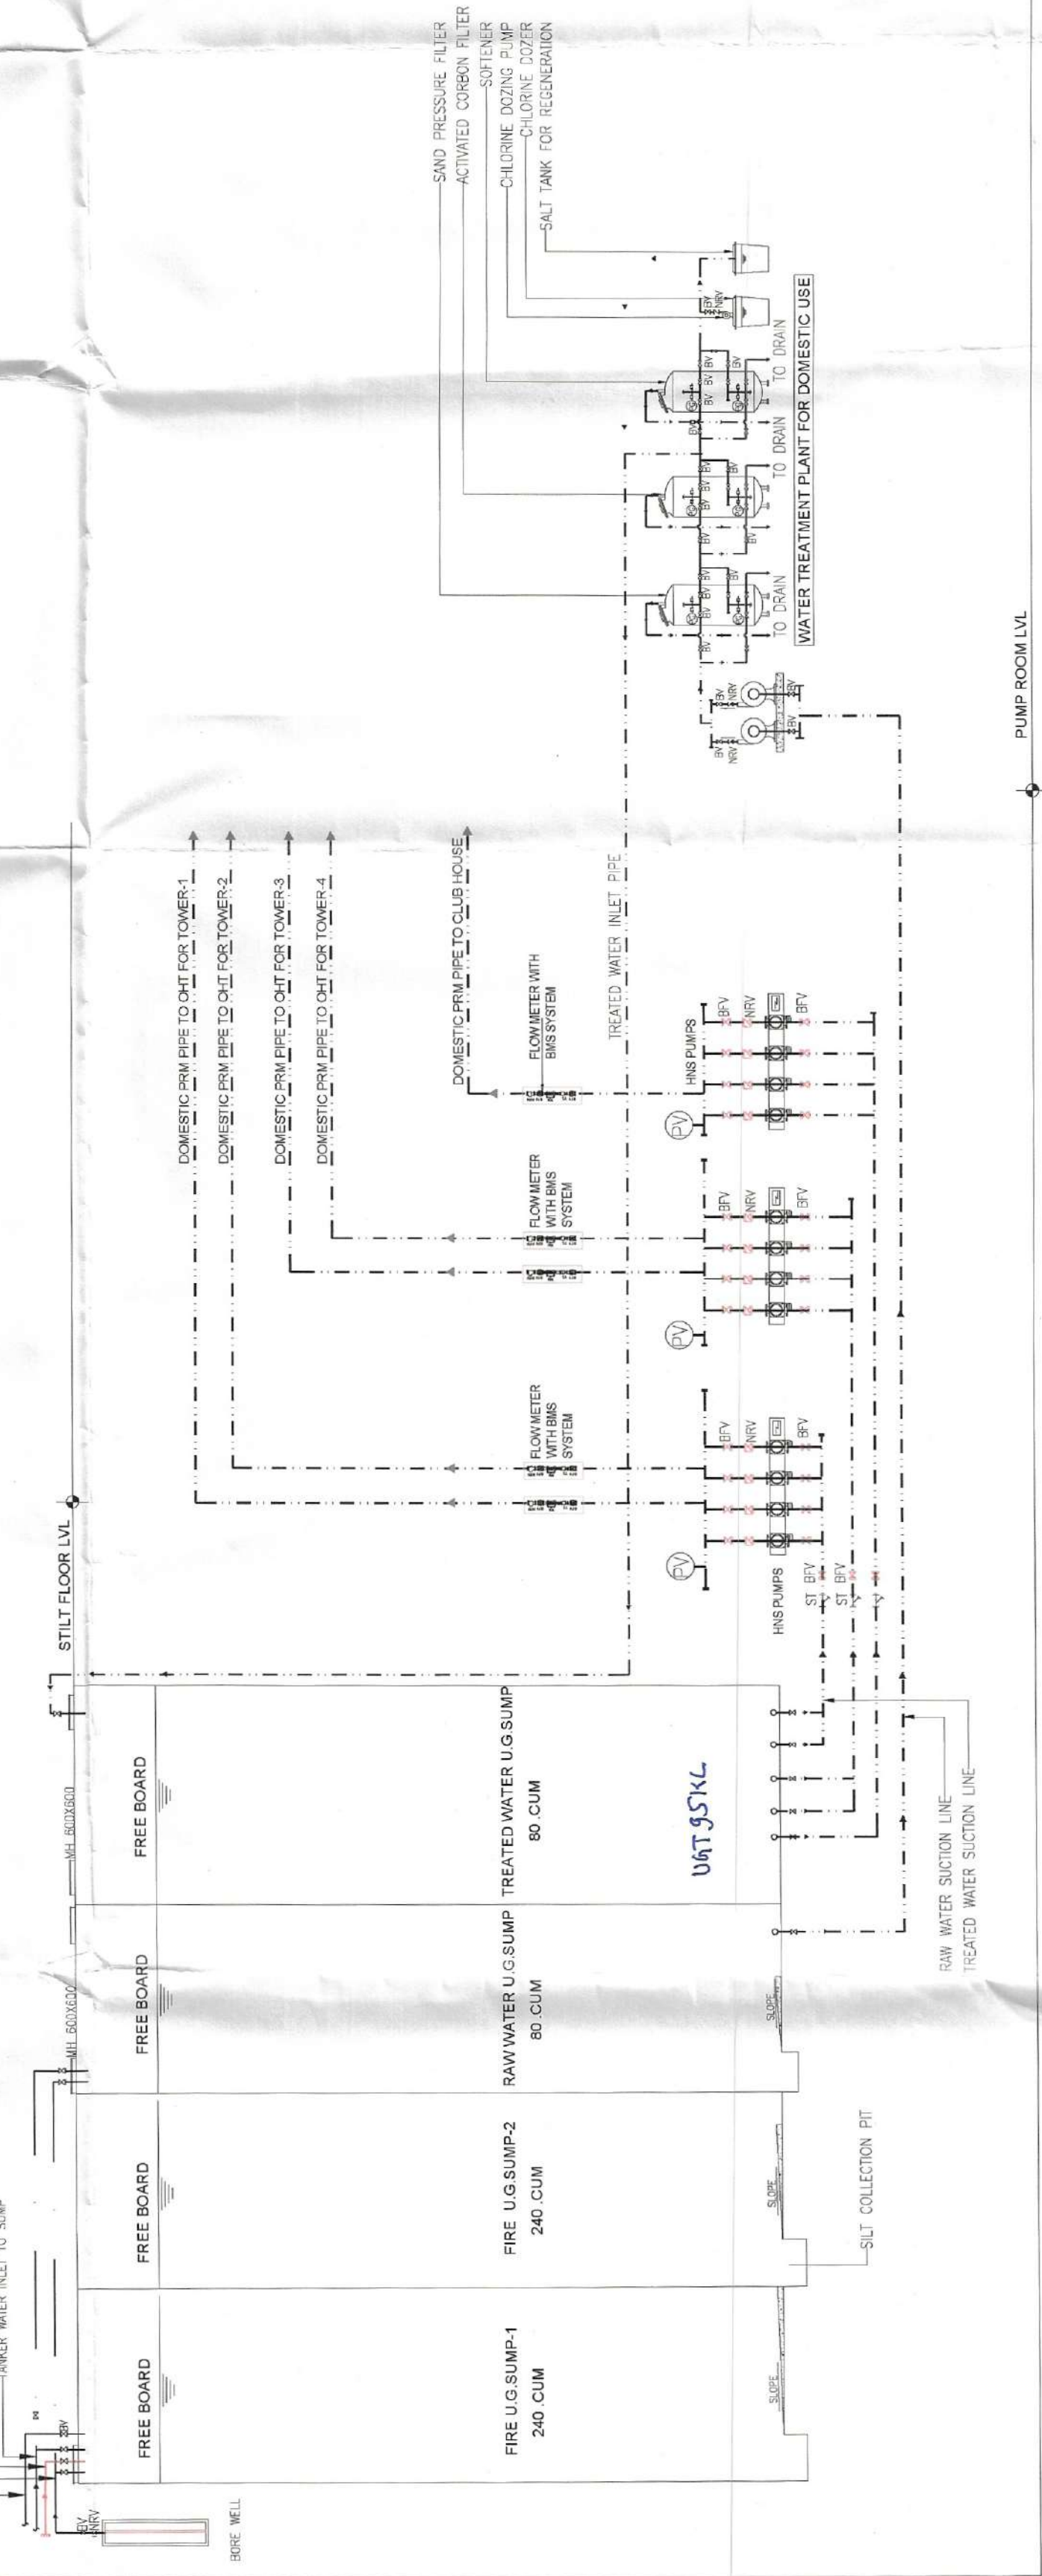

RAIN WATER SCHEMATIC TYPICAL TOWER-2,3

DRAINAGE SCHEMATIC TYPICAL TOWER-2,3

WATER SUPPLY SCHEMATIC  
TYPICAL TOWER-2,3