

DDP (NO)
Special
BPMC

JO (H)
STP (H)
JO (H)

JO (H)
BPMC

8
VIDE MEMO DATED 01/1/2025

NOTES:-
1. DC POWER BACKUP IS BEING PROVIDED.
2. TOILET ARE MECHANICALLY VENTILATED.
3. ALL ELECTRICAL INSTALLATION SHALL BE AS PER
4. PROVISION OF RELEVANT CODE.
5. FIRE/FIGHTING/SAFETY PROVISIONS WILL BE AS PER
6. RELEVANT CODE PROVISIONS.
7. BASEMENT AREA SHALL HAVE MECHANICALLY VENTILATED AS
8. PER HARYANA BUILDING CODE 2017.
9. ALL TOILETS ARE VENTILATED AS PER HARYANA
10. BUILDING CODE 2017.
11. BUILDINGS HAVE AUTOMATIC SPRINKLER SYSTEM WHEREVER
12. REQUIRED BY RELEVANT CODE PROVISIONS AS PER RELEVANT
13. US CODES FOR EARTHQUAKE RESISTANCE.
14. SOLAR PANELS OF REQUIRED CAPACITY SHALL BE PROVIDED
15. AS PER HARYANA BUILDING CODE.
16. ALL HANDICAP RAMP WITH RAILING.
17. THE RAINWATER HARVESTING SYSTEM SHALL BE AS PER
18. PER CENTRAL GROUND WATER AUTHORITY NORMS.



PILOT NO-408 SEC-37C GURGAON (PH-9560794794)

PROJECT:
PROPOSED BUILDING PLAN OF G.H. SITE NO.21
IN SECTOR-53 GURGRAM OF AREA
MEASURING 3.60 ACRES BEING
DEVELOPED BY M/S GODREJ PROPERTIES LTD.


OWNERS SEAL
& SIGNATURE

GODREJ PROPERTIES LTD.
Authorized Signatory


ARCHITECTS SEAL
& SIGNATURE

As Resident's Commr
CABIN 155557

FEB-2025
Dwelling Title:
Scale: 1:200
Tower 1 & 4
SECTION-03
Dwelling No:
SC-03

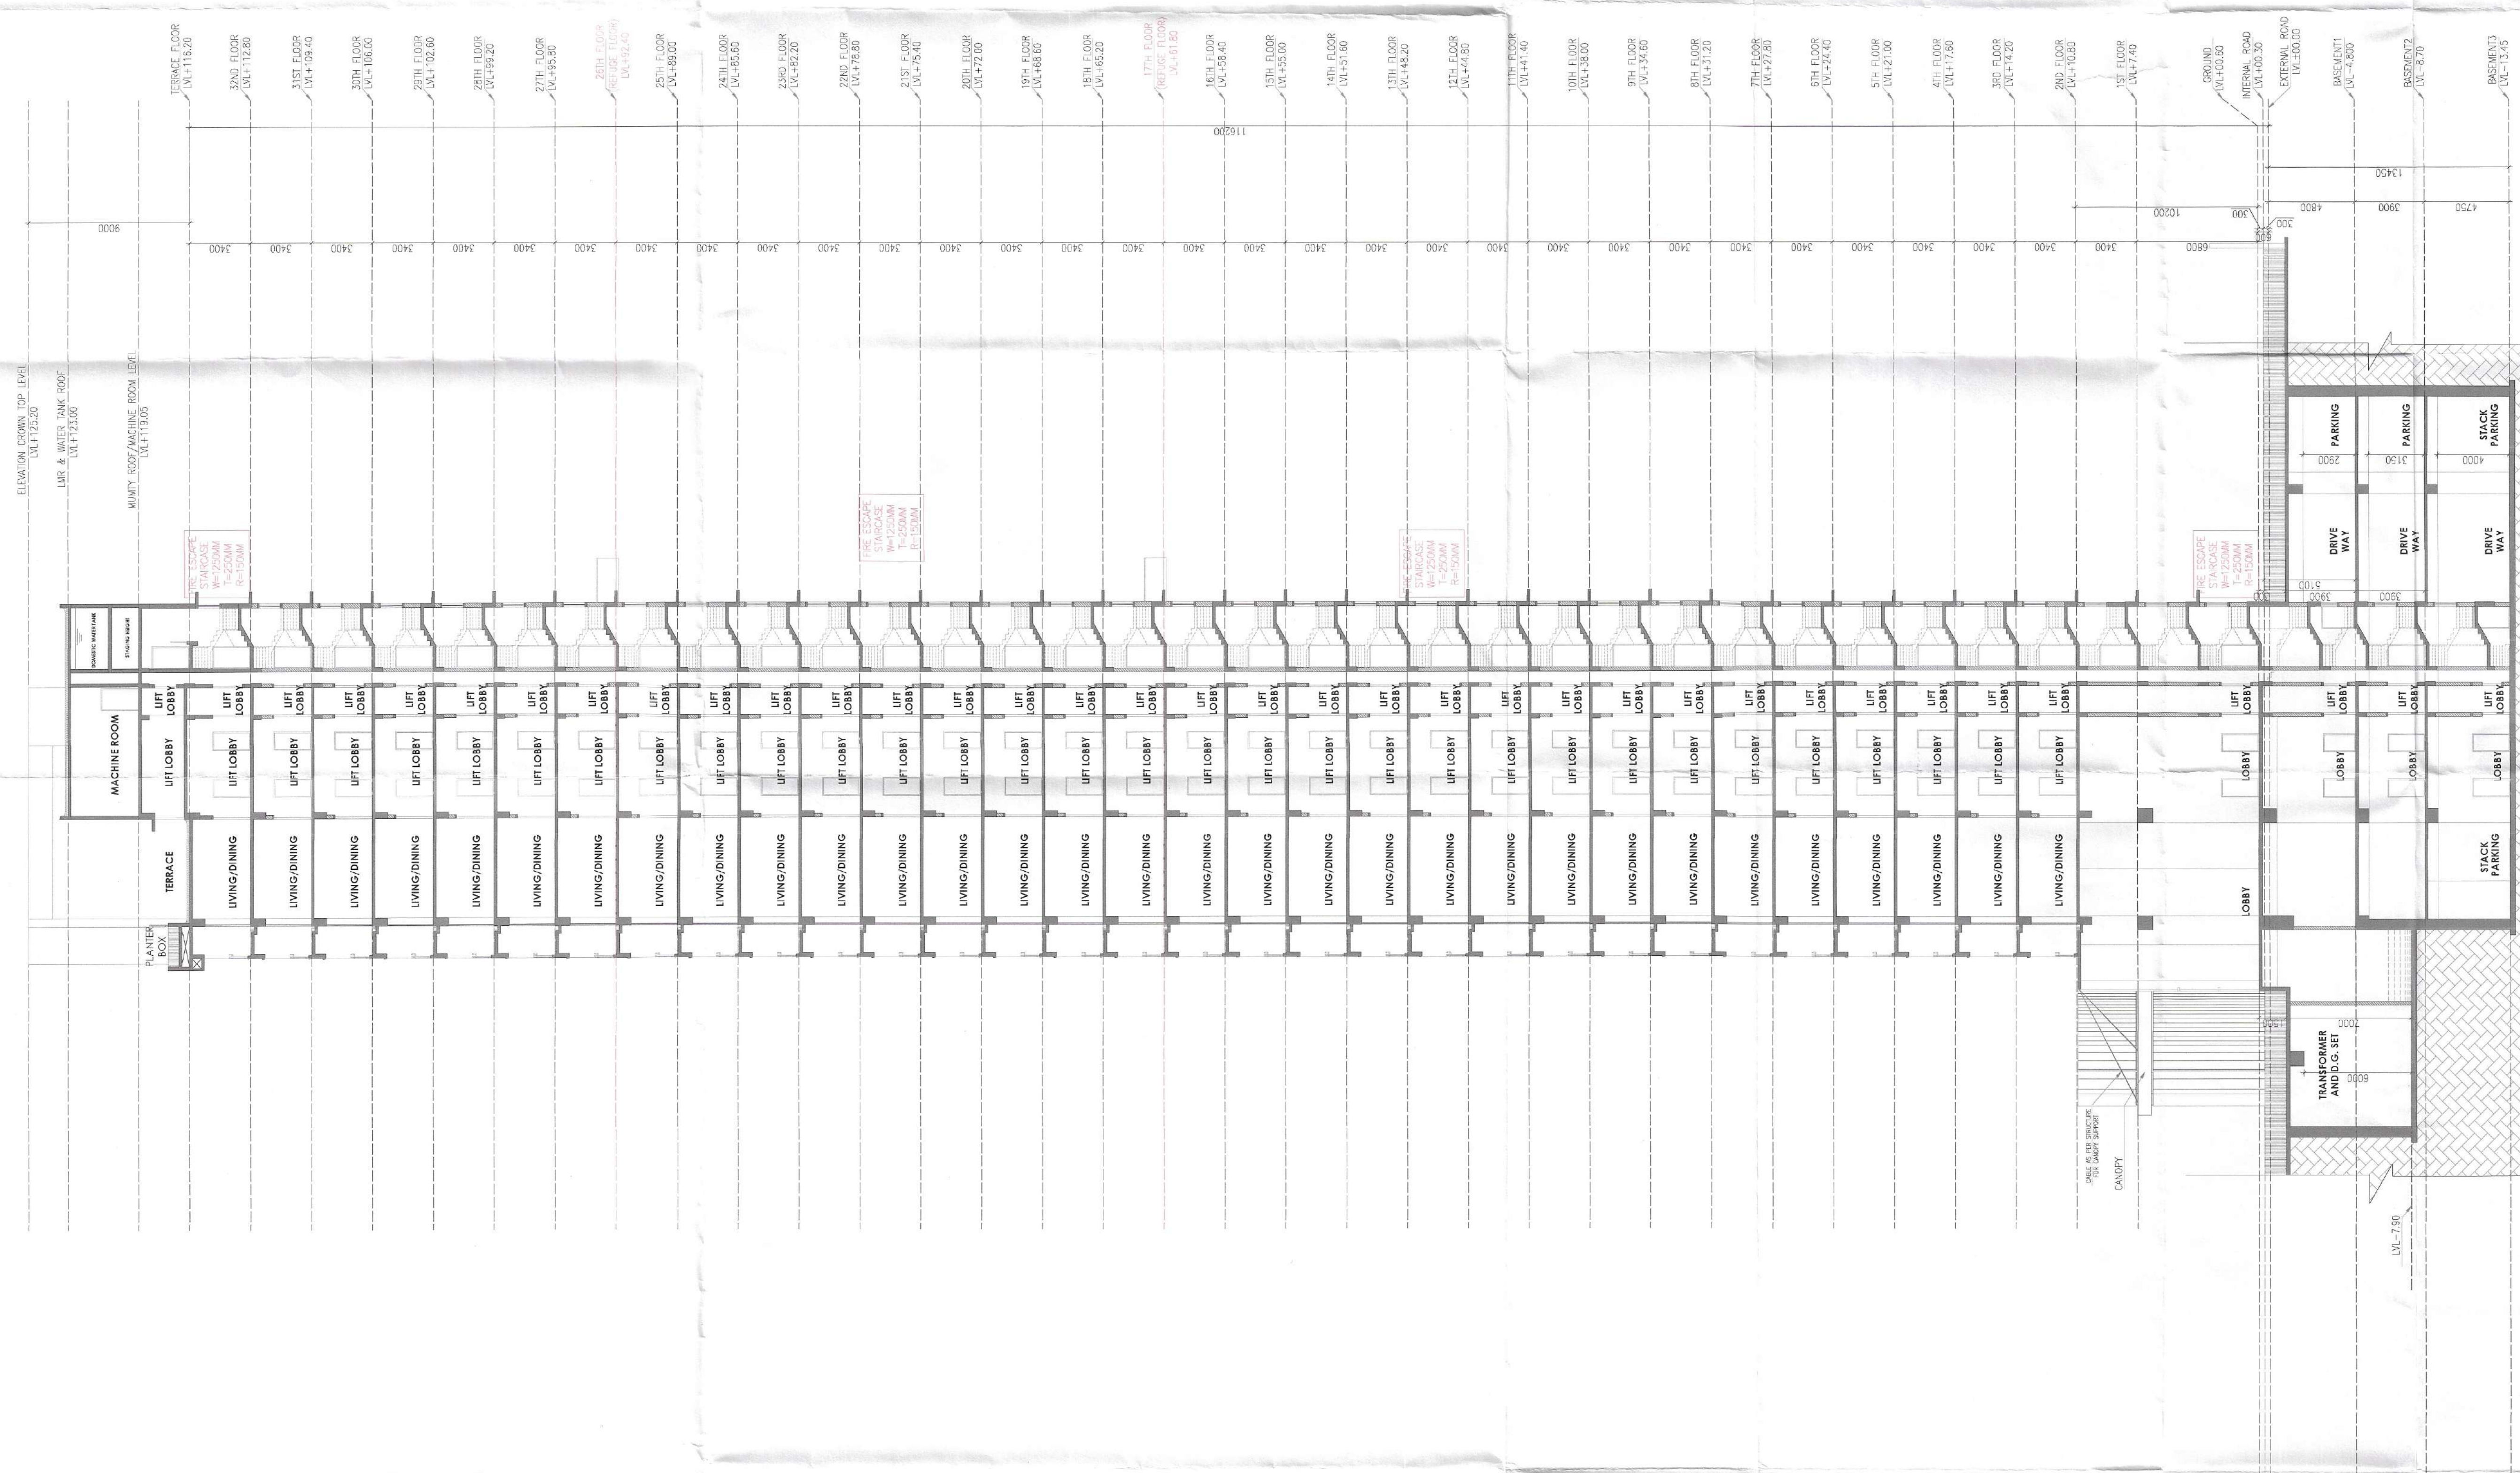

SECTION 03
TOWER-01

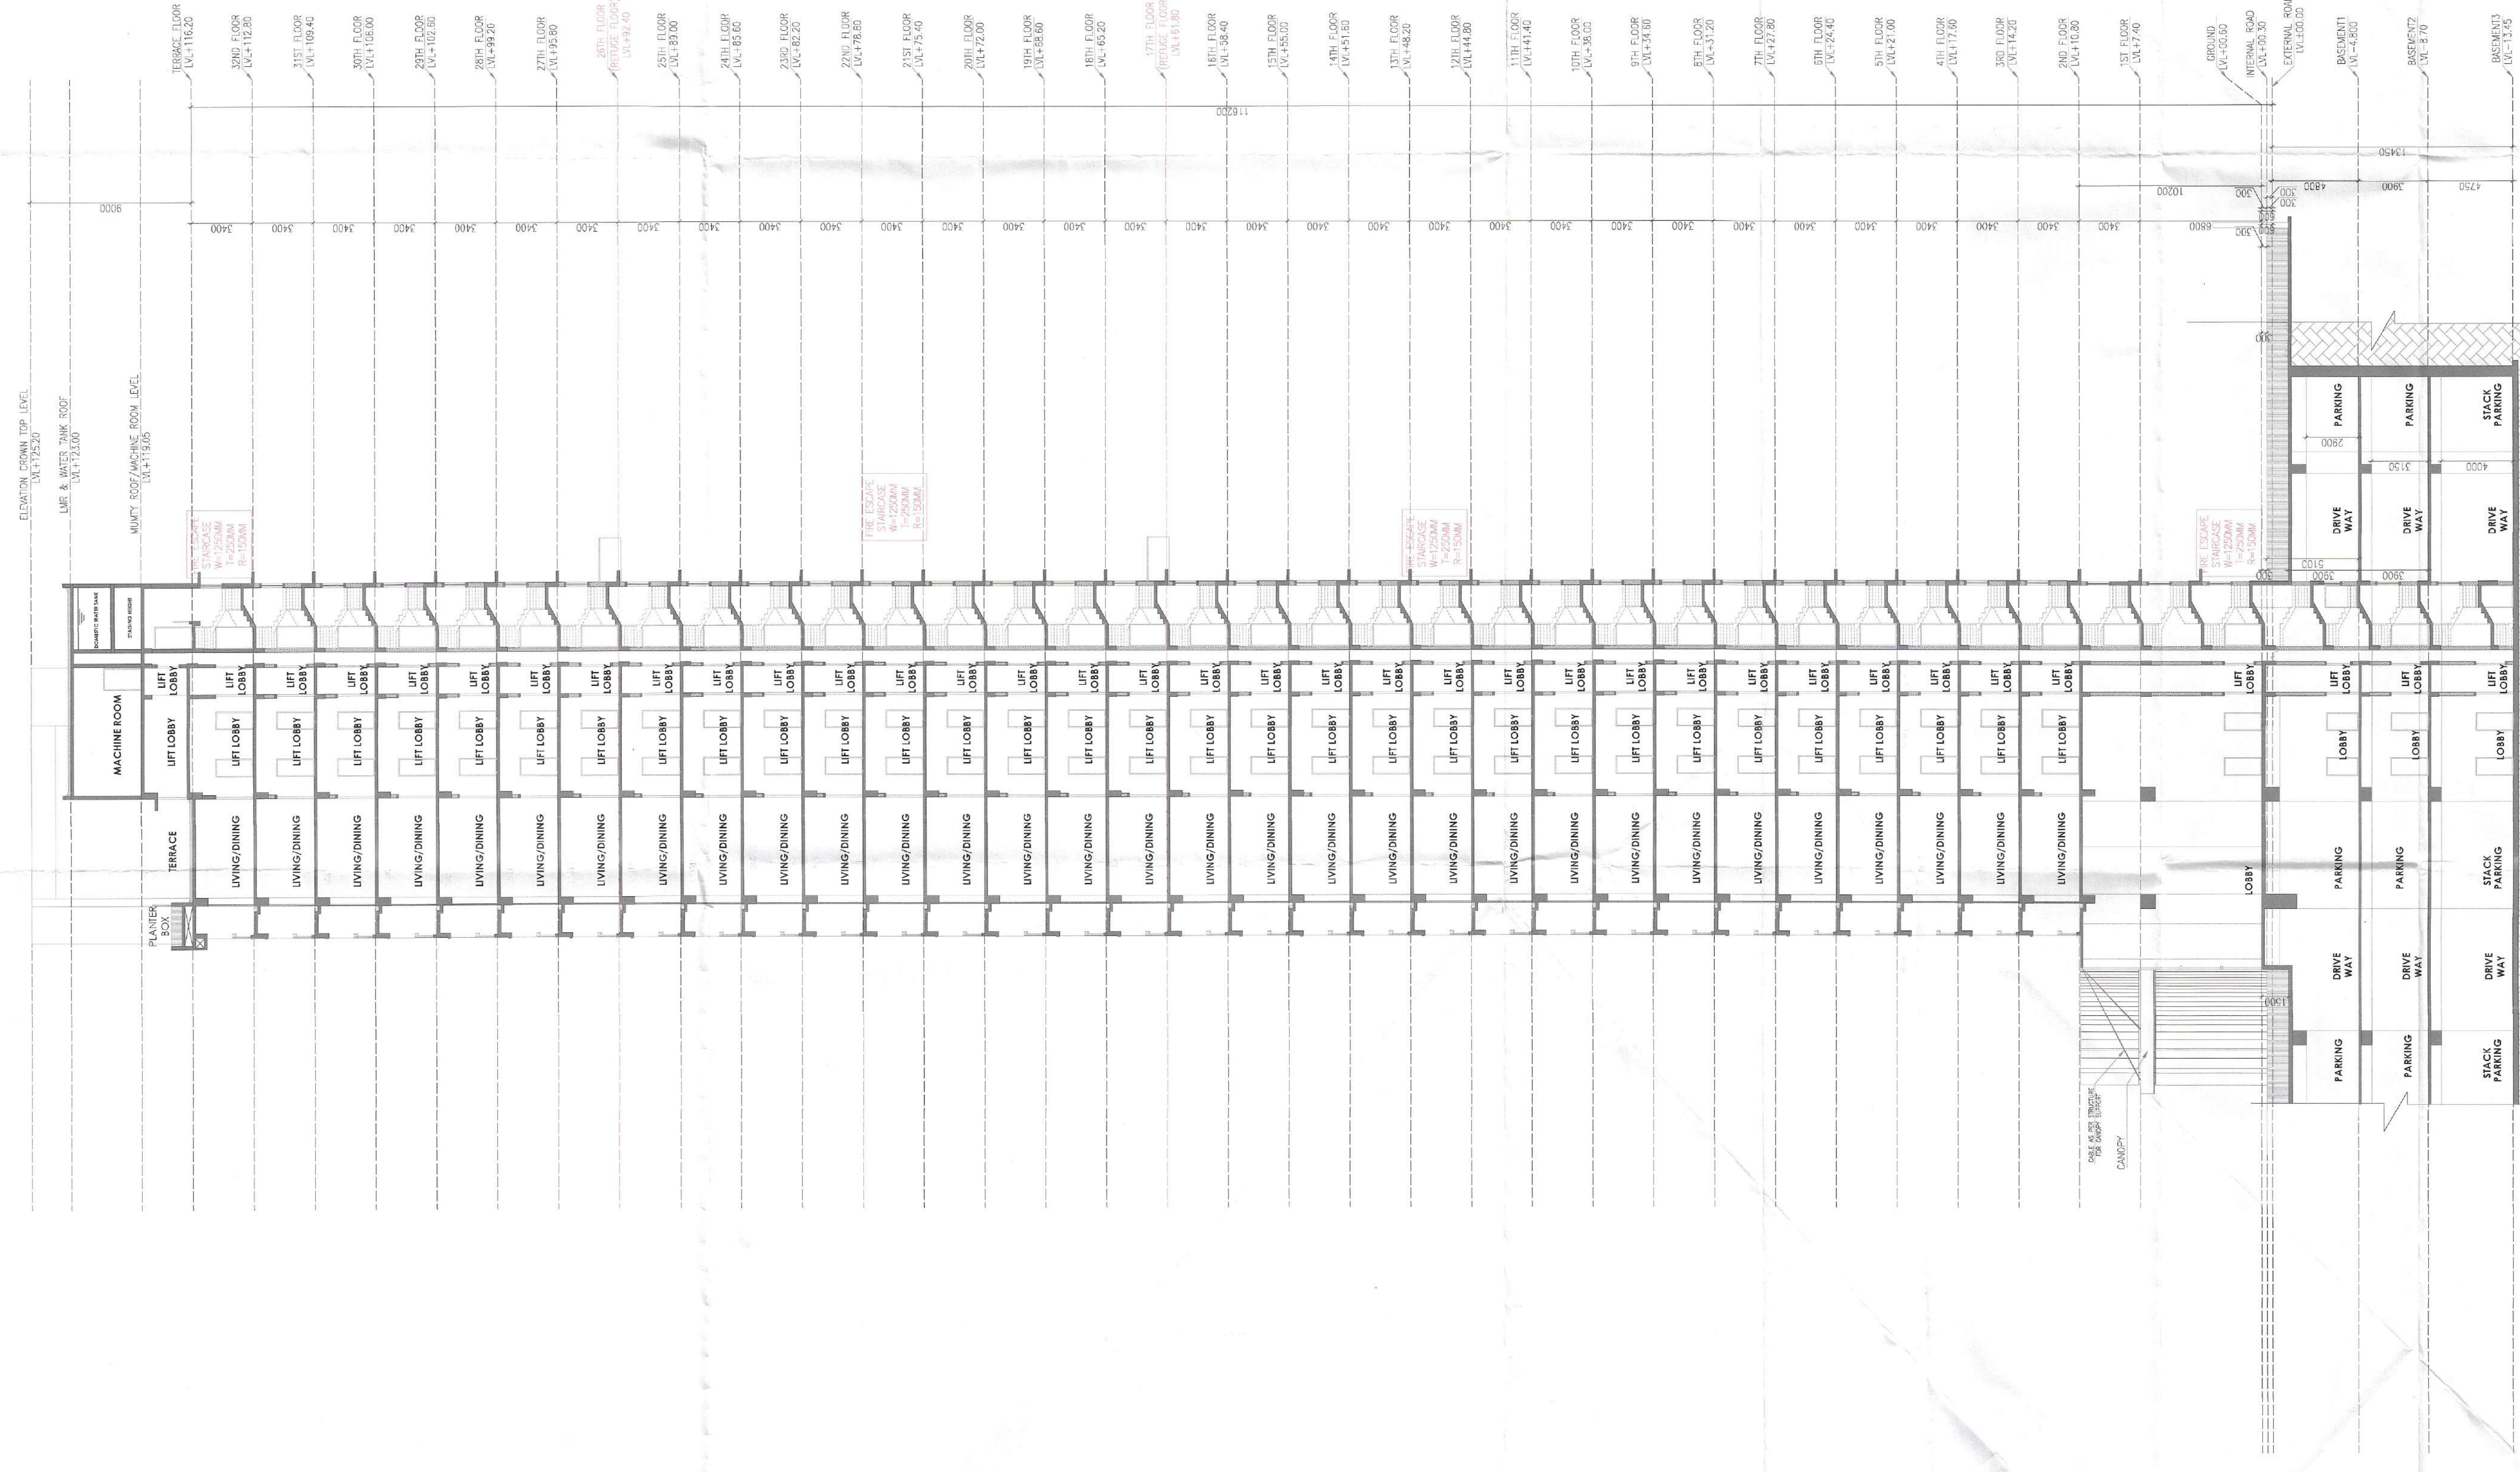

SECTION 04
TOWER-01