

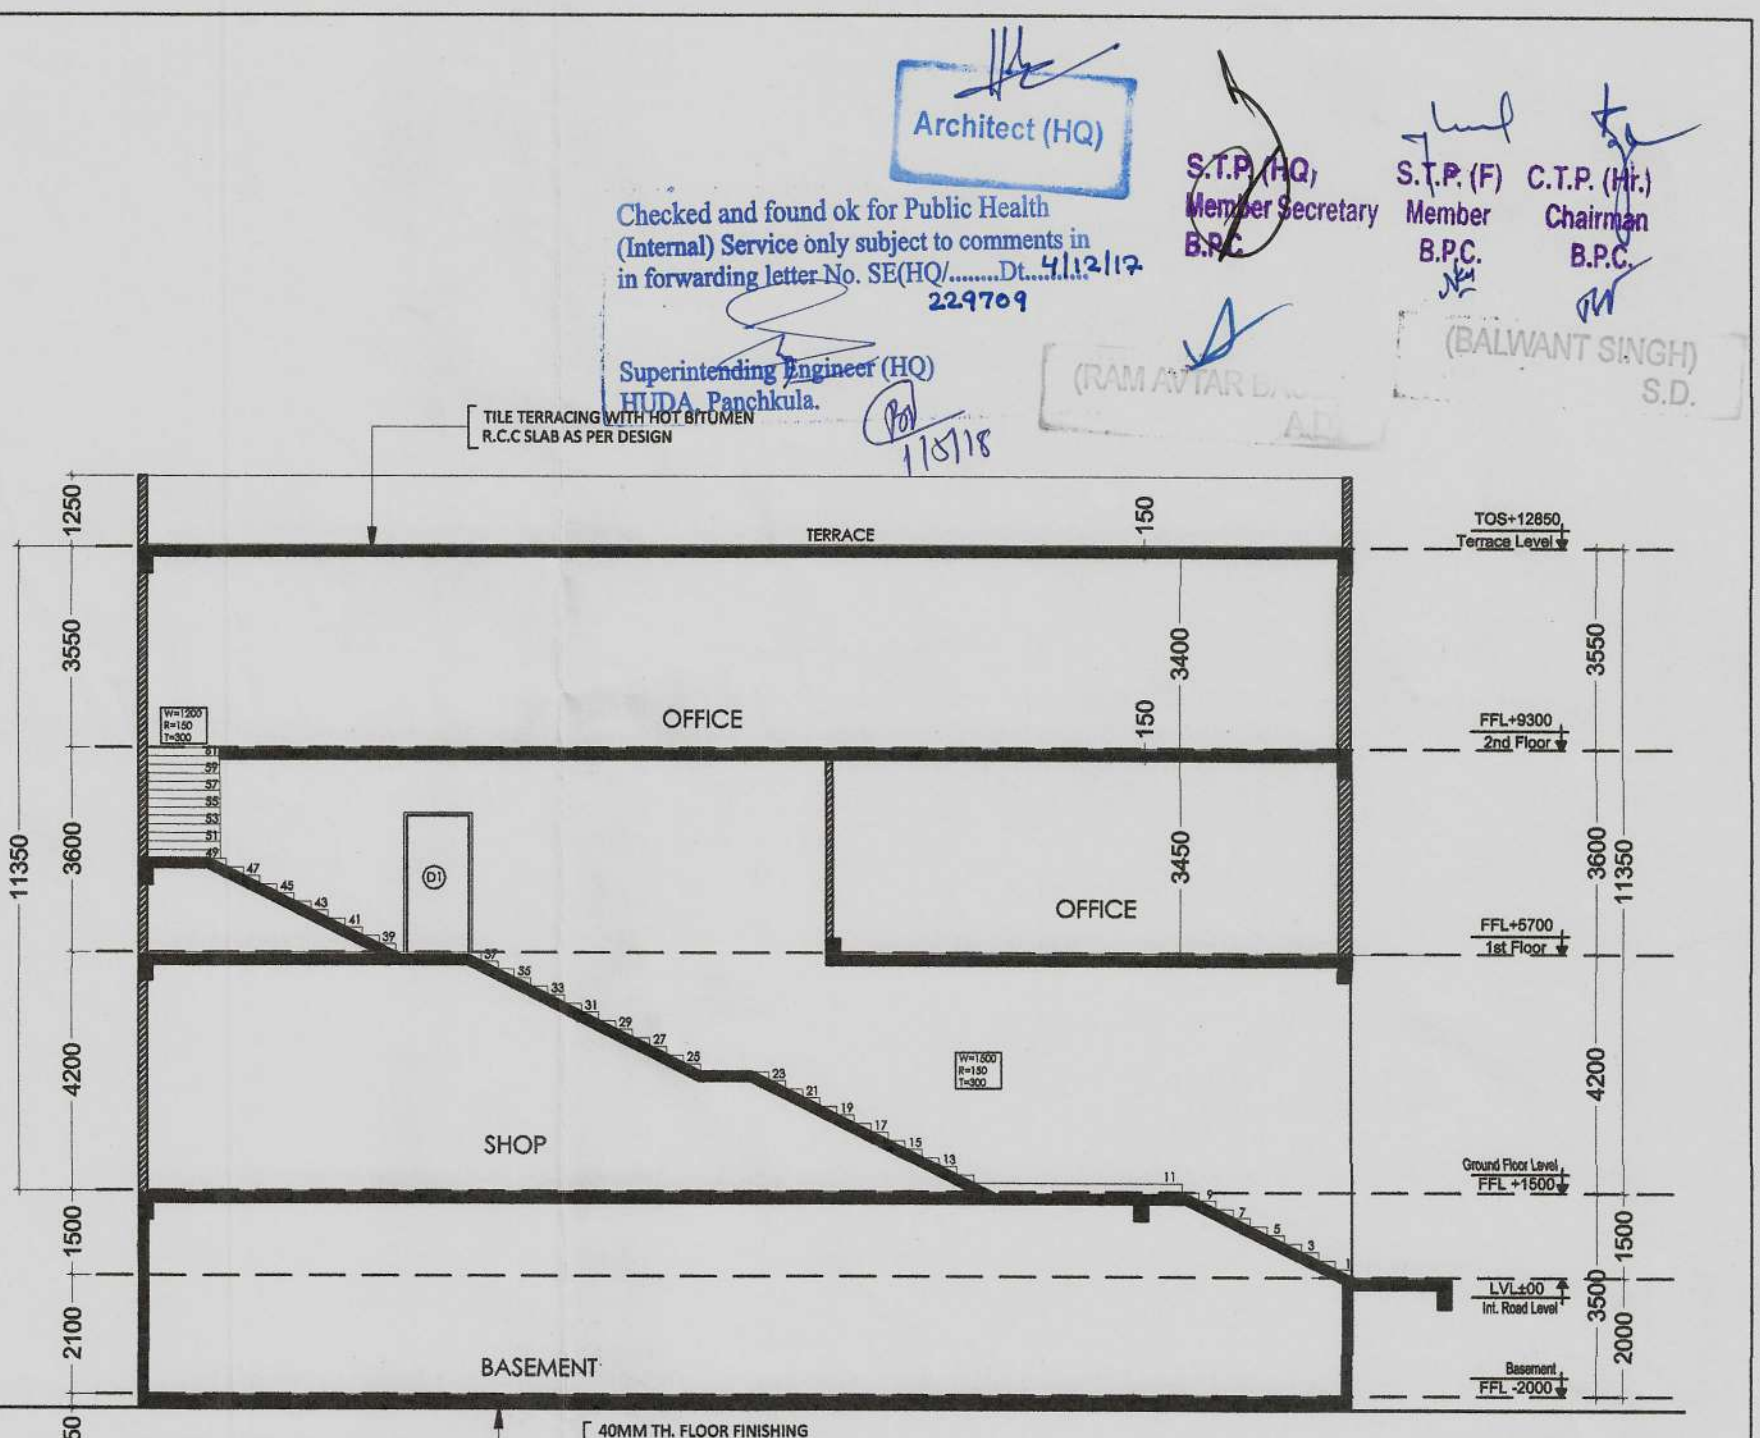
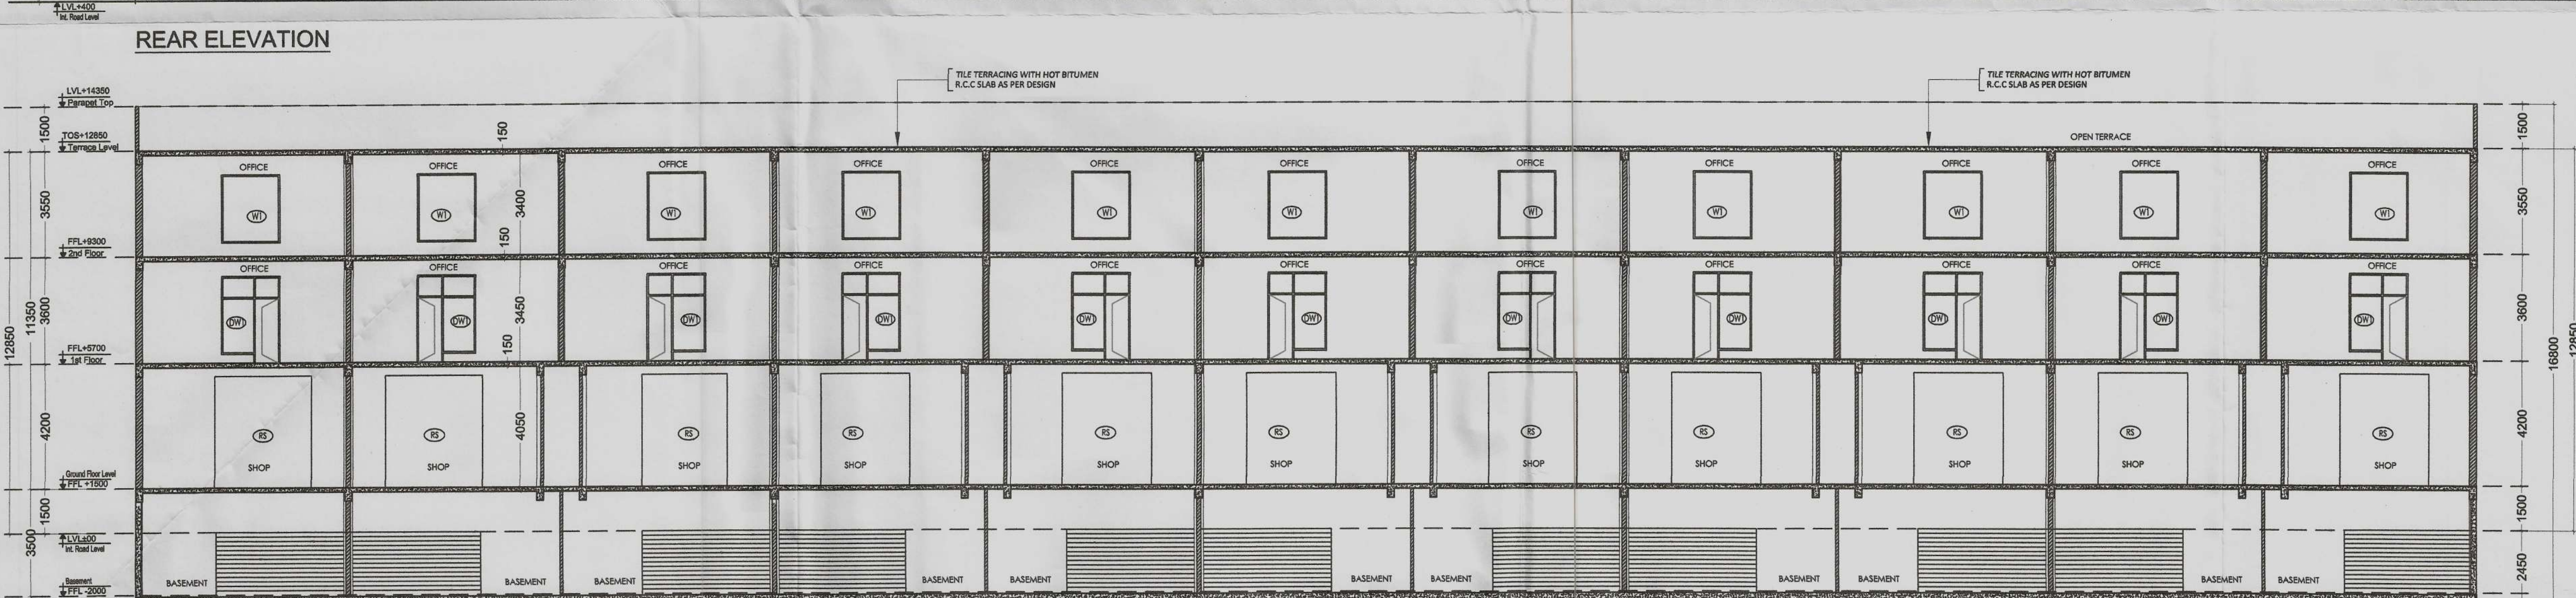
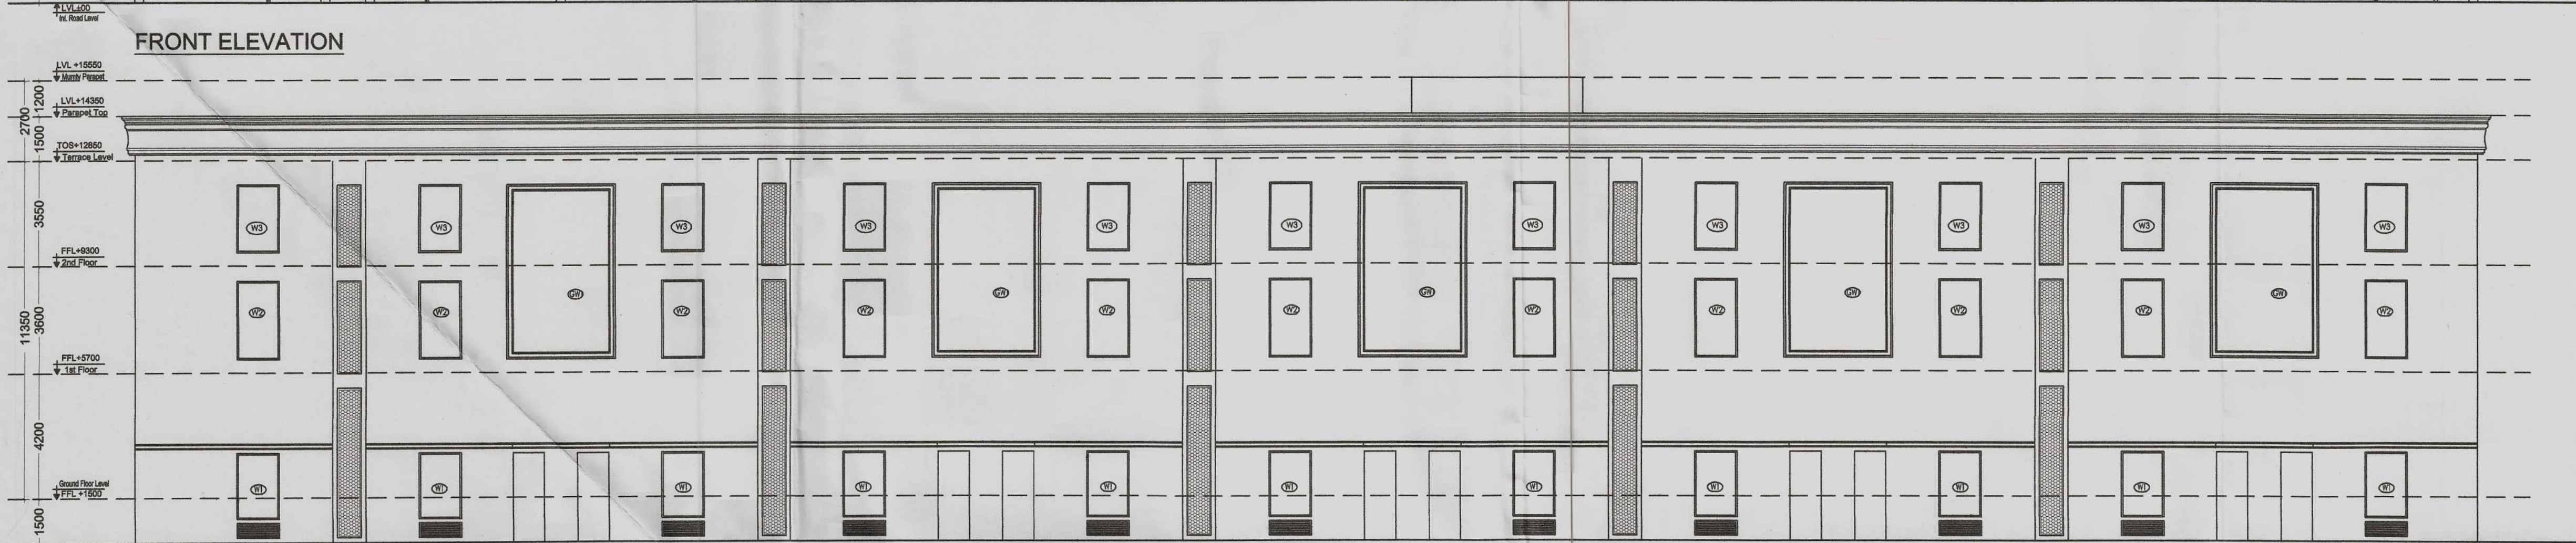


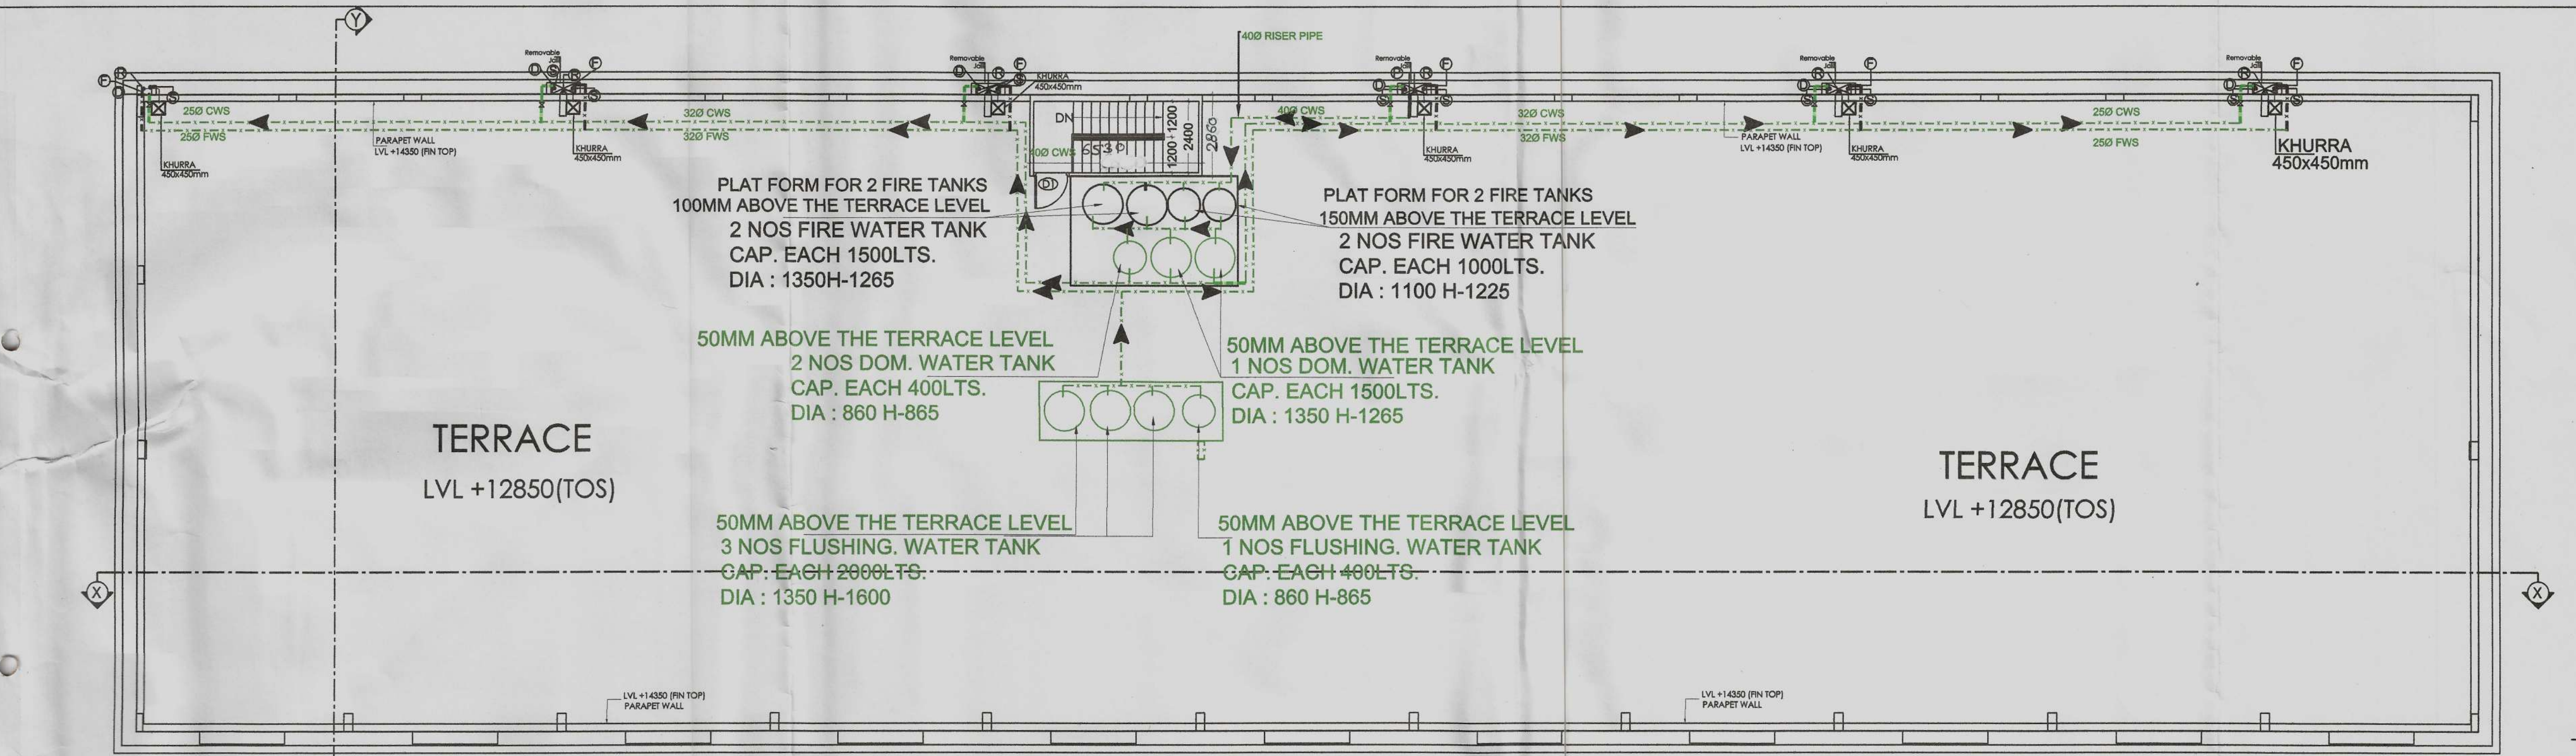

LEGEND : (Plumbing)

S. No.	SYMBOL	DESCRIPTION
1.	Ⓢ	110 mm OD uPVC SOIL AND VENT PIPE
2.	Ⓦ	110mm OD uPVC WASTE AND VENT PIPE
3.	Ⓢ	COLD WATER SUPPLY PIPE
4.	Ⓟ	250 COLD WATER RISER PIPE TO FILL O.H.T
5.	Ⓡ	110mm OD uPVC RAIN WATER PIPE
6.	Ⓢ	ISOLATING VALVE
7.	F.T.	'P' TRAP WITH GRATING
8.	F.D.	FLOOR DRAIN (ELBOW40mm X 40mm) WITH GRATING

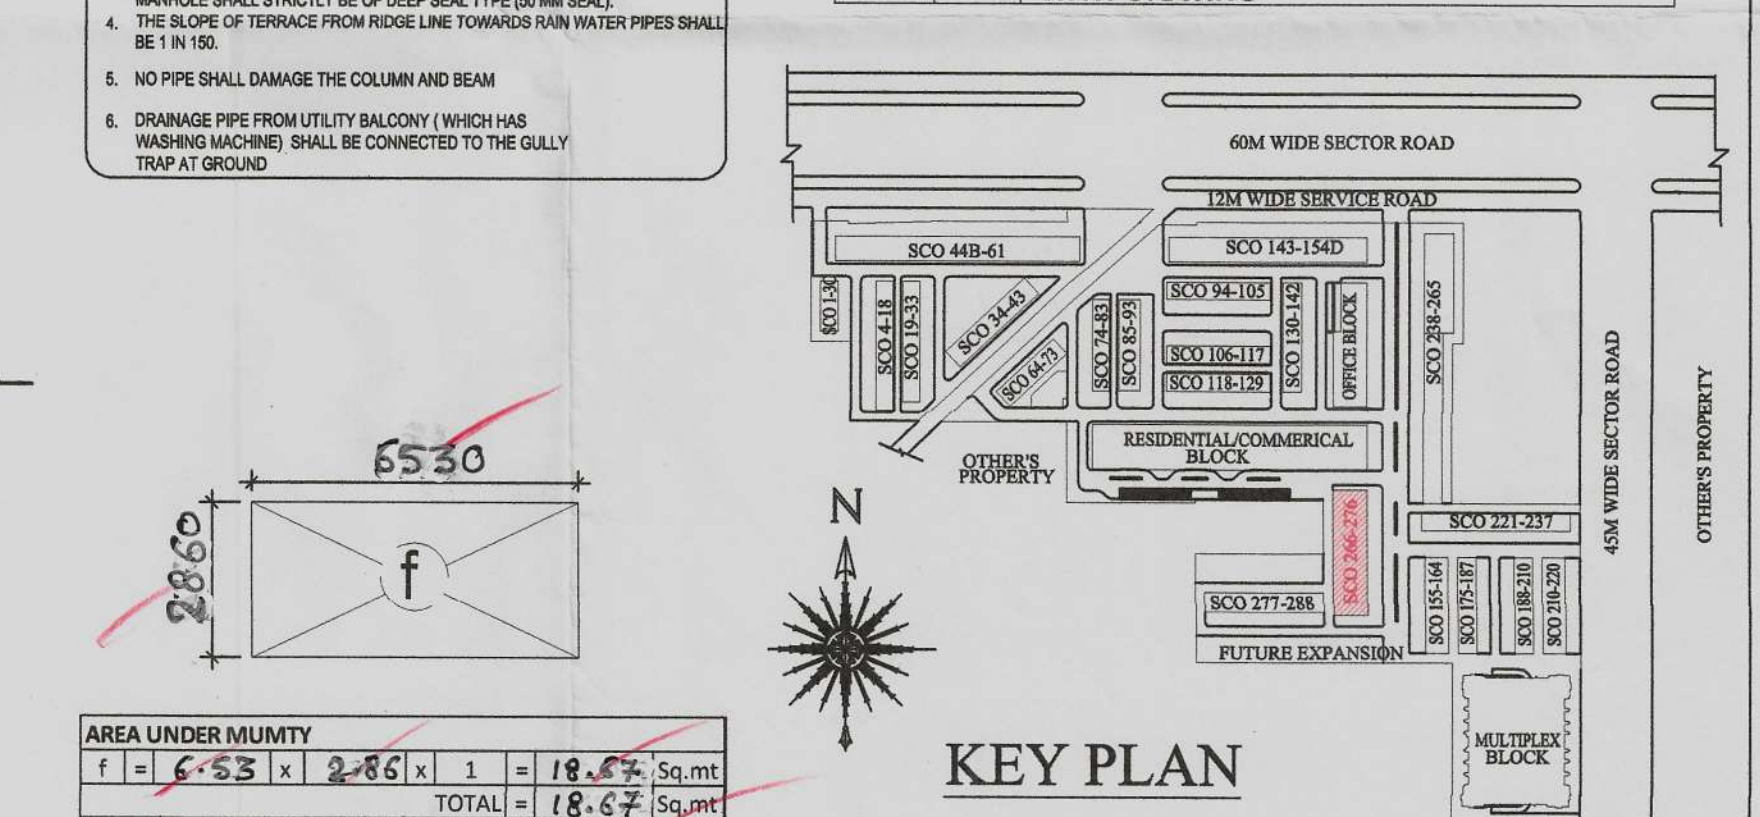

PROJECT :

ADDITIONAL AND FRESH BUILDING PLAN OF COMMERCIAL COLONY (MIX LAND USE COMMERCIAL/ RESIDENTIAL) FOR AN ADDITIONAL LAND MEASURING 11.49375 ACRES (LICENCE NO-51 OF 2017 DATED 22/07/2017) AND 0.144 ACRES (LICENCE NO-52 OF 2017 DATED 22/07/2017), TOTAL ADDITIONAL AREA 11.63775 ACRES IN LICENSED COMMERCIAL COLONY (MIX LAND USE COMMERCIAL/RESIDENTIAL) MEASURING 10.6585 ACRES (2.0875+8.571)ACRES, LICENCE NO.17 OF 2012 DATED 02.03.2012 AND LICENCE NO-62 OF 2012 DATED 15/06/2012), THERE BY MAKING THE TOTAL SCHEME AREA 22.29625 ACRES , SECTOR-79, FARIDABAD BEING DEVELOPED BY ROBUST BUILDWELL PVT. LTD.

DRAWING TITLE

SCO NO- 266 to 276 (11 No's)

TERRACE, ELEVATION & SECTION

(POCKET-4)

DATE : JAN 2018	SCALE :- 1 : 100
DEALT BY :	CHECKED BY :
ARCHITECT	OWNER
MD. AMANULLAH ARCHITECT CA NO. 2012/54539	OWNER B.P.C. Member B.P.C.
WS WORLD STREET ROBUST BUILDWELL PVT. LTD.	SHEET NO. 54