




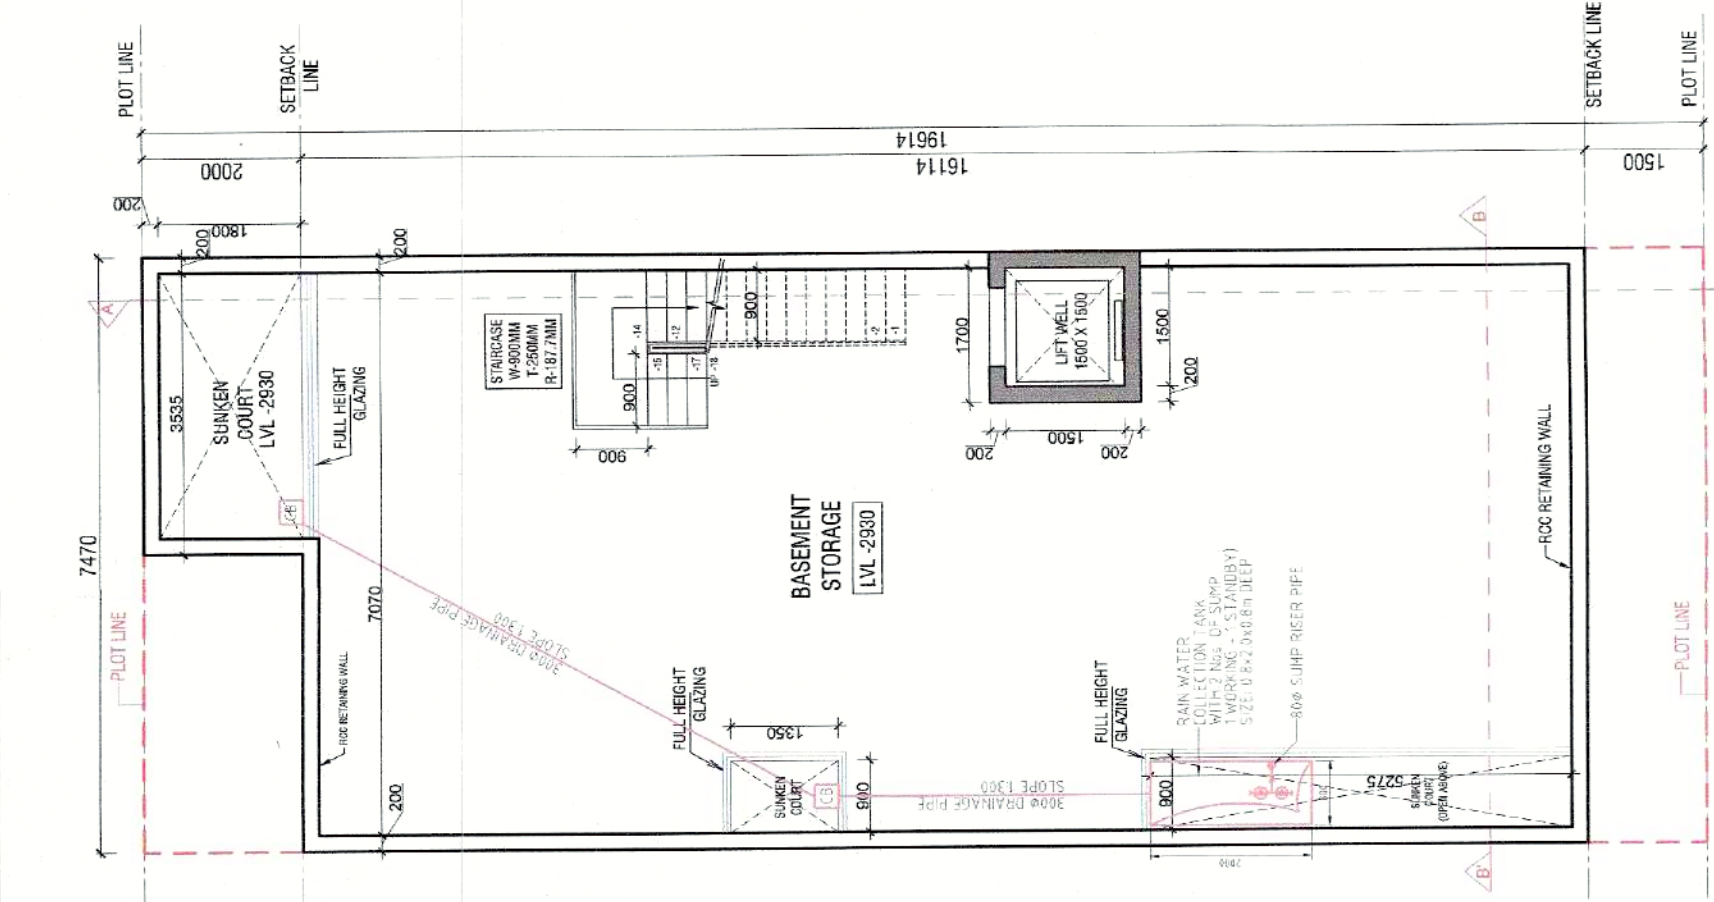


⑪ BASEMENT FLOOR PLAN

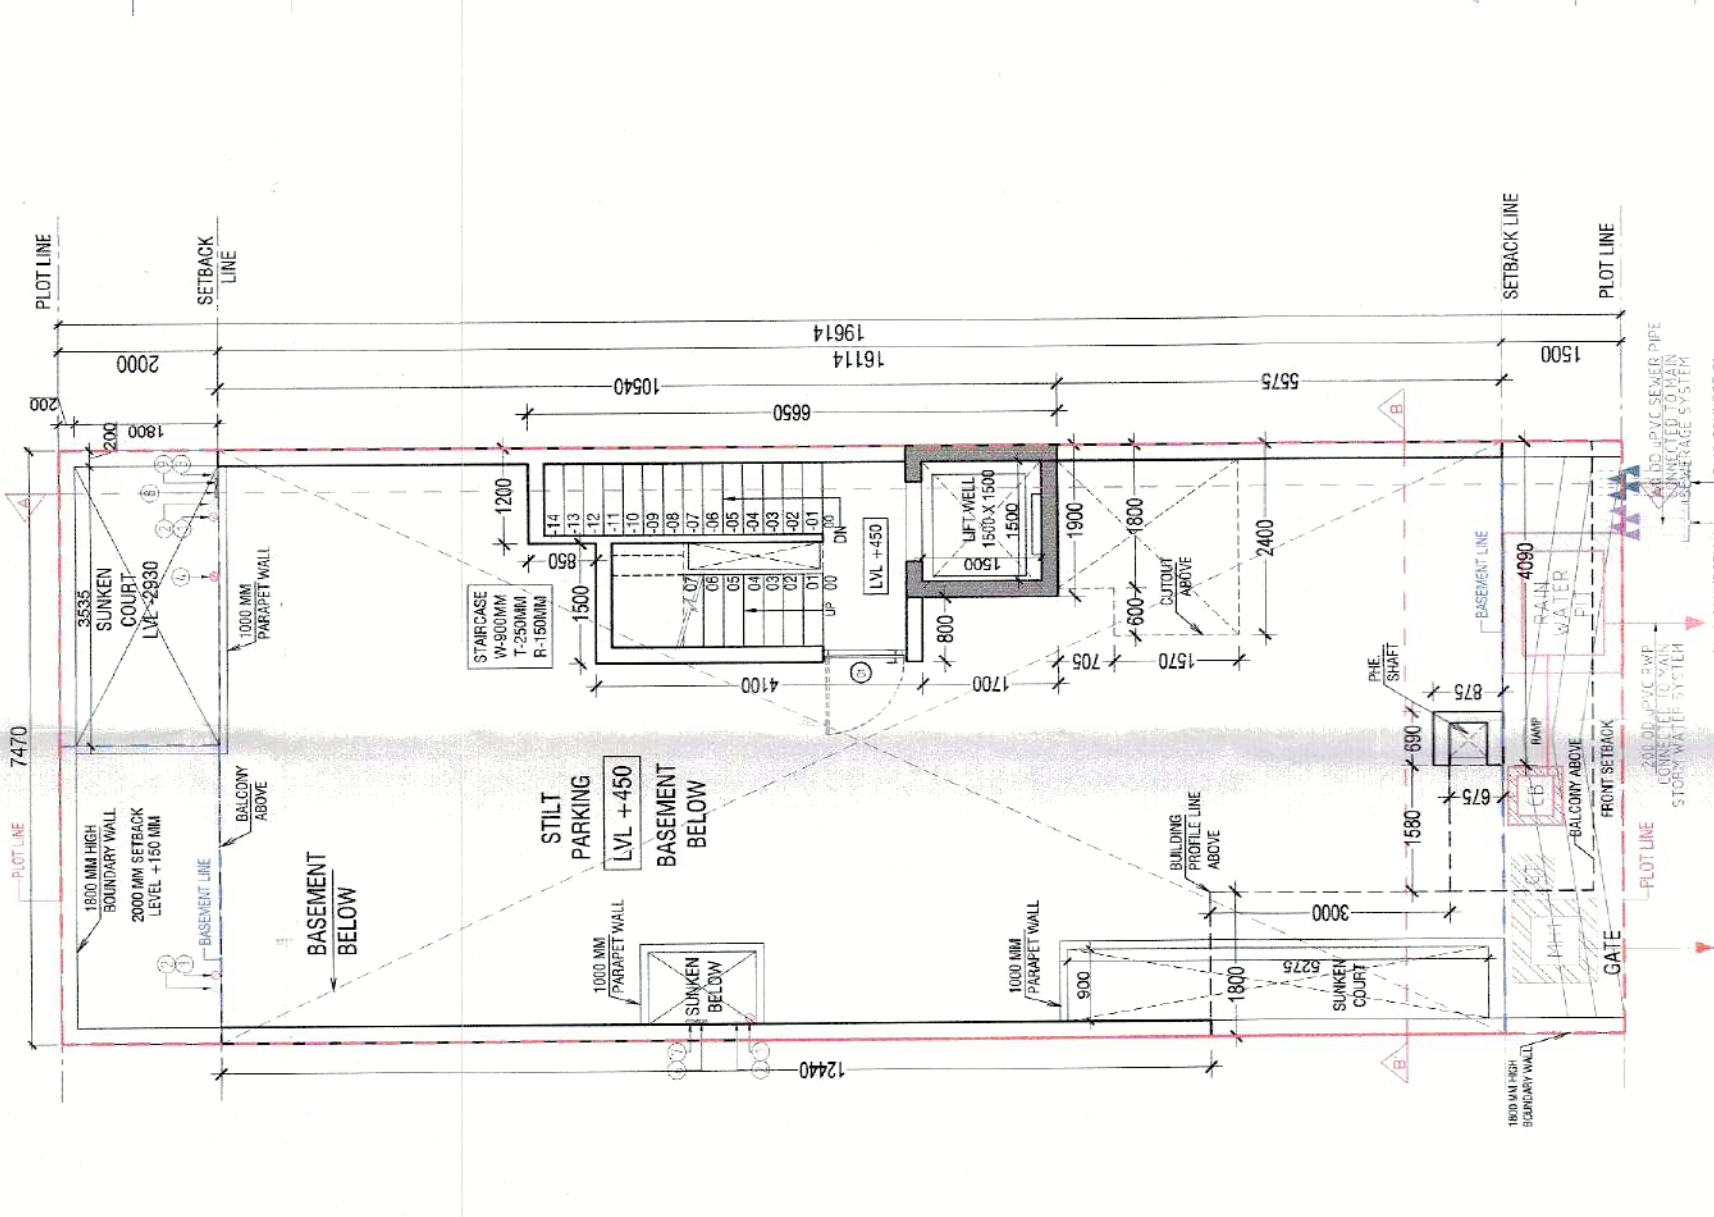


⑫ GROUND / STILT FLOOR PLAN
+450.0 LVL

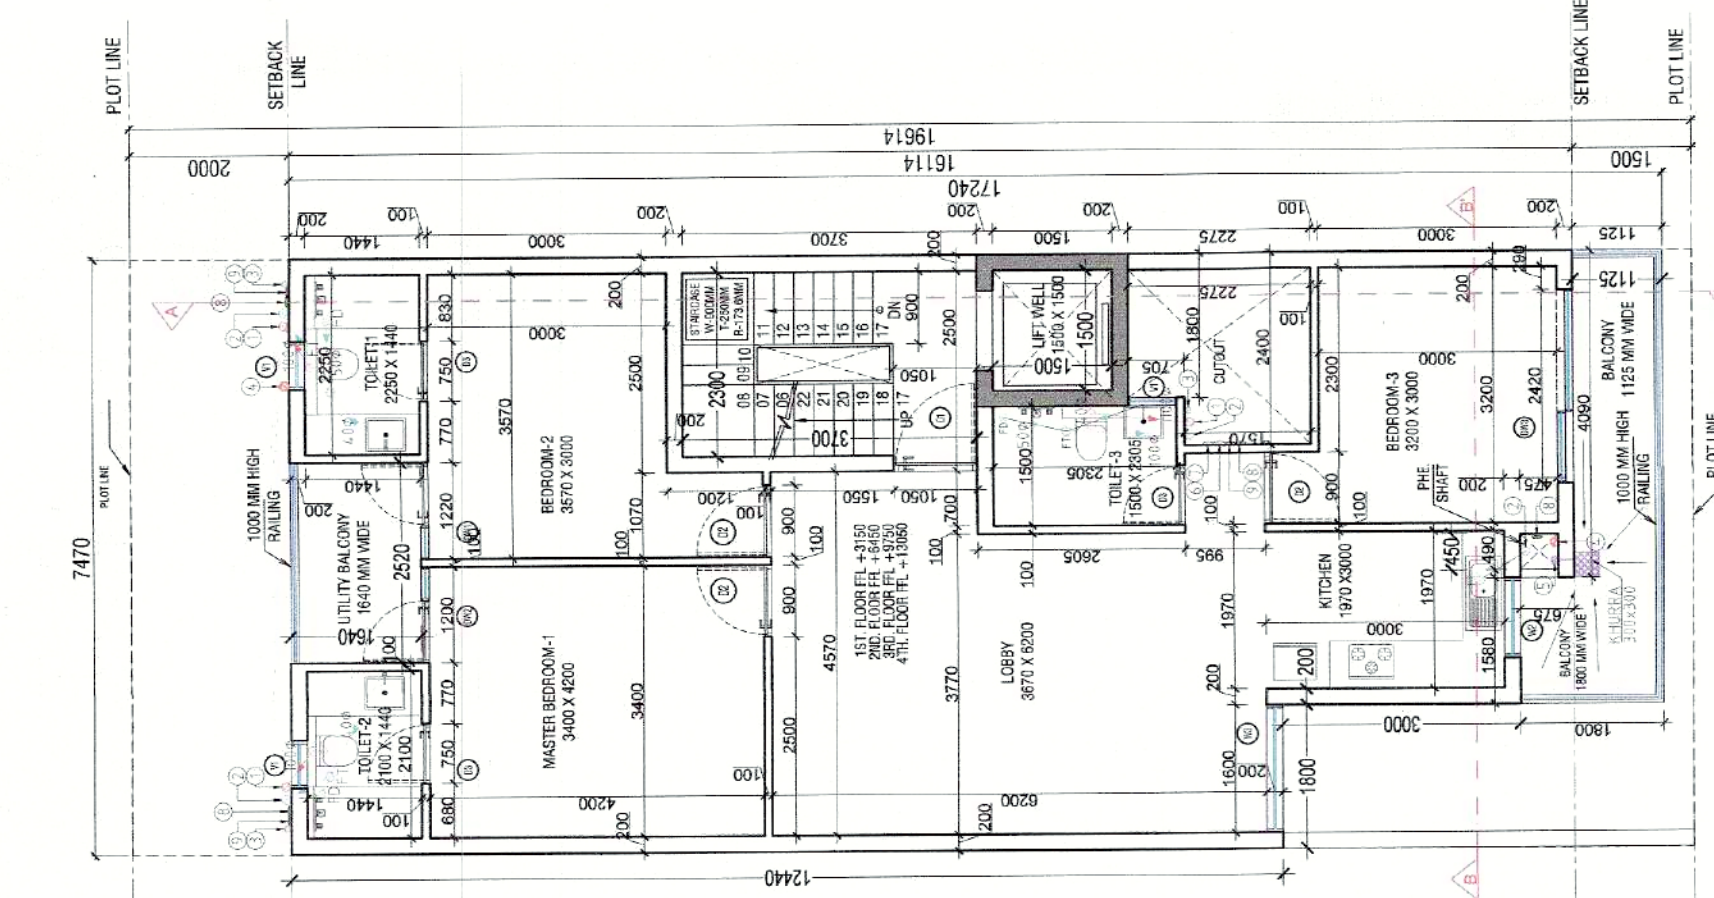


⑬ TYPICAL FLOOR PLAN
1st, 2nd, 3rd & 4th floors

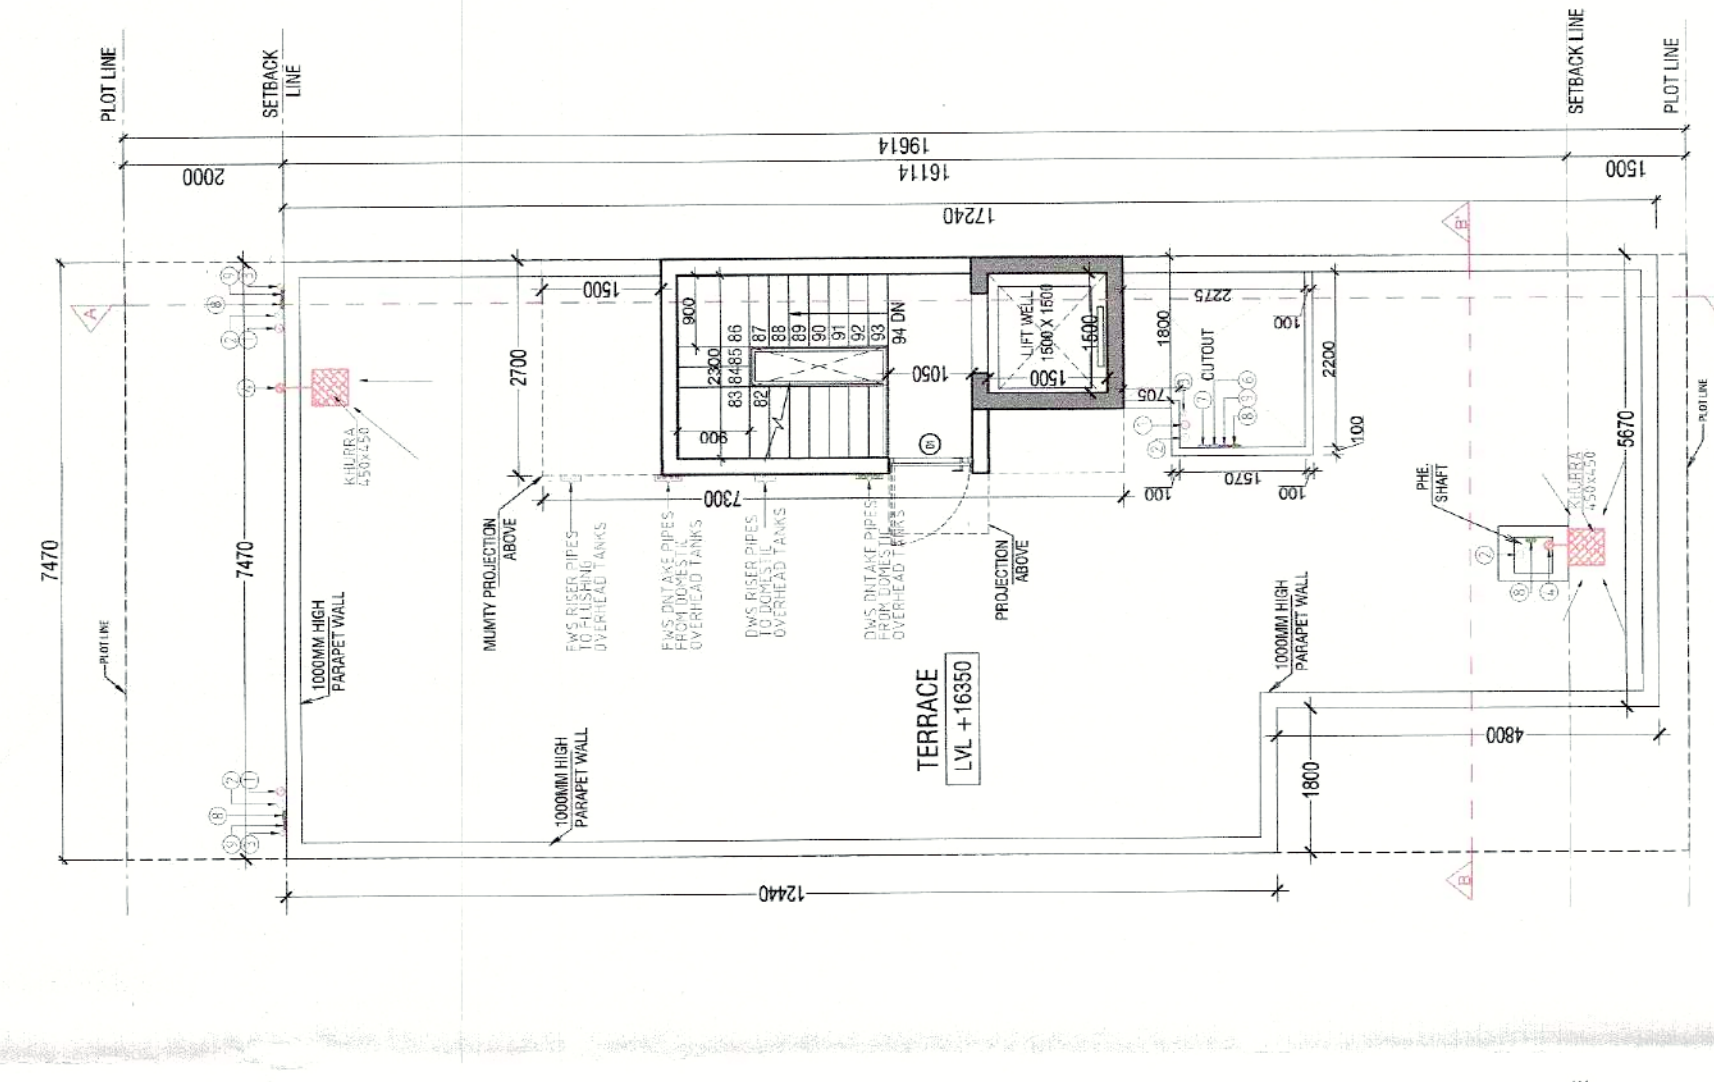


⑭ TERRACE PLAN

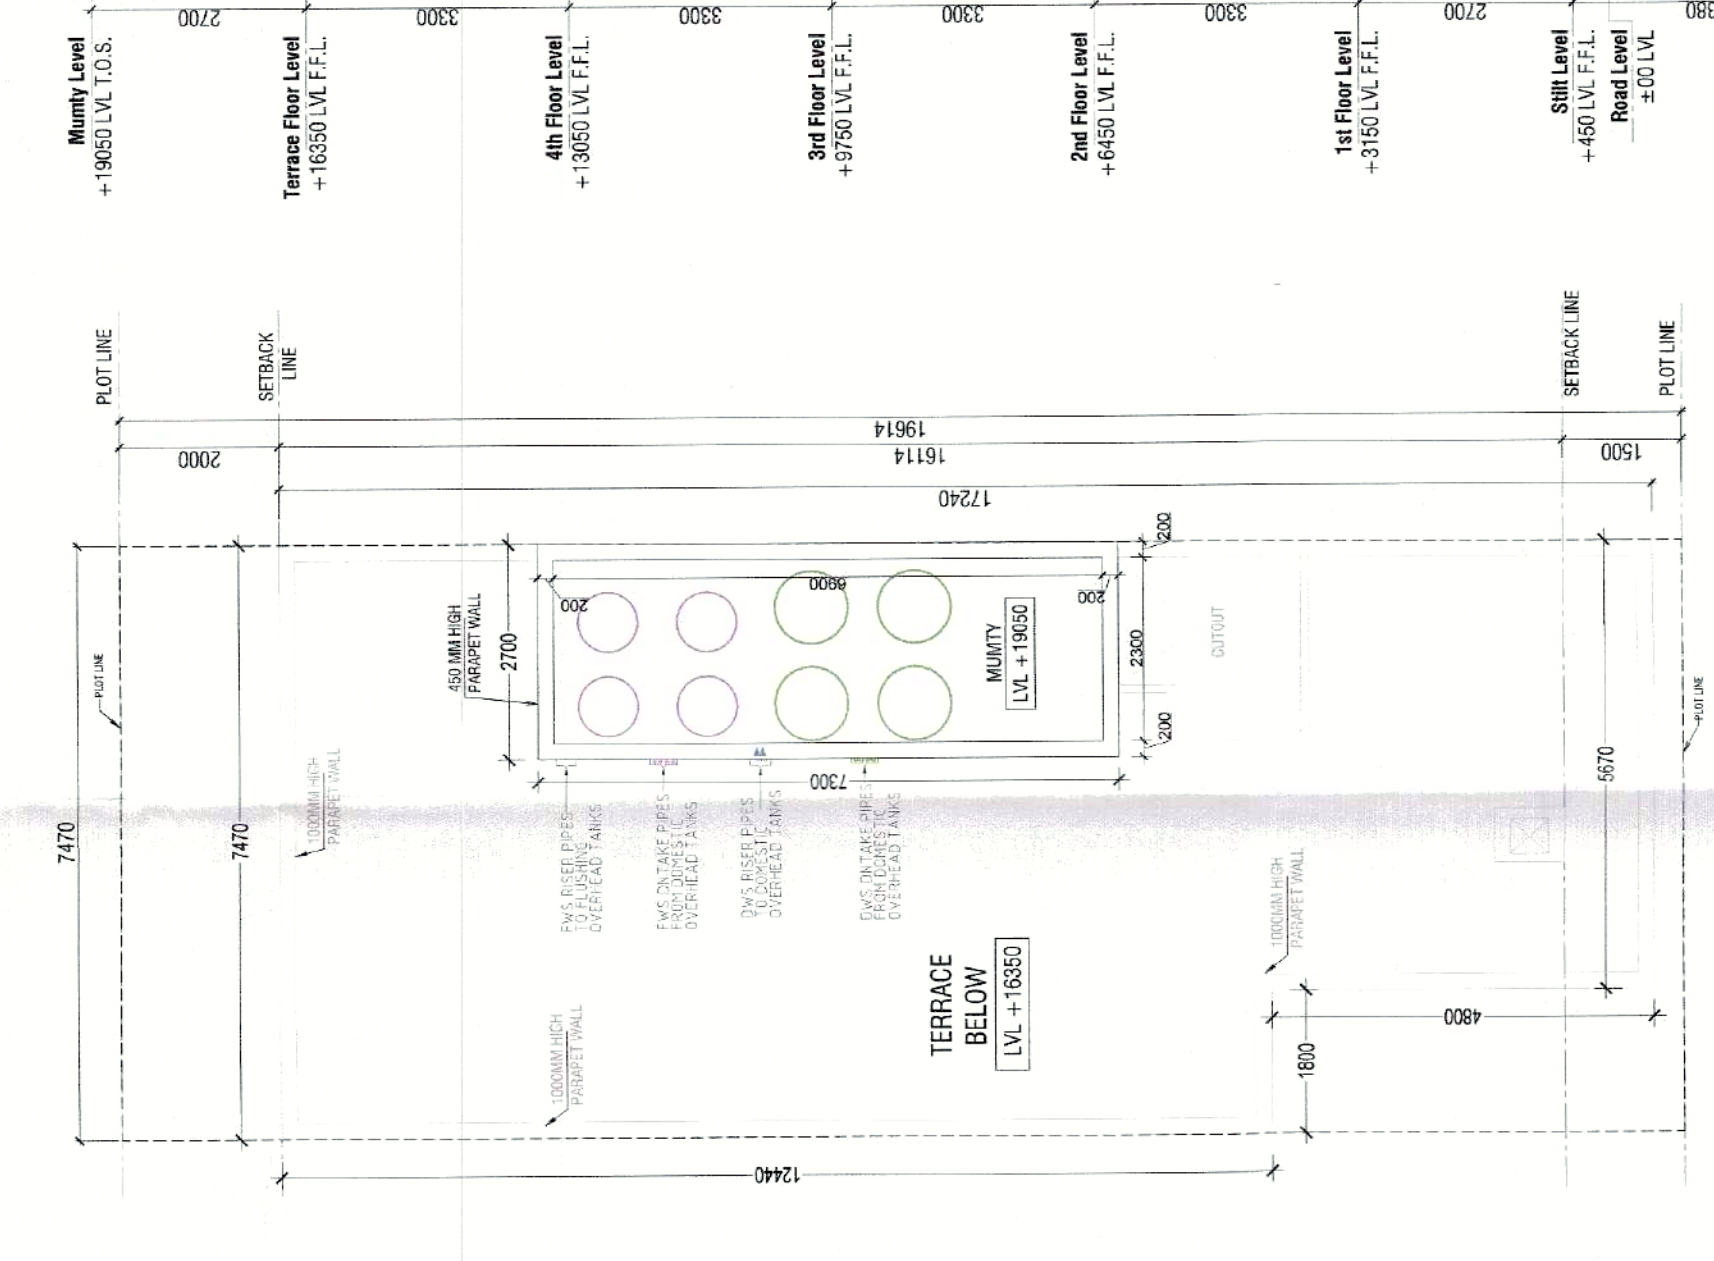


⑮ MUMMY PLAN

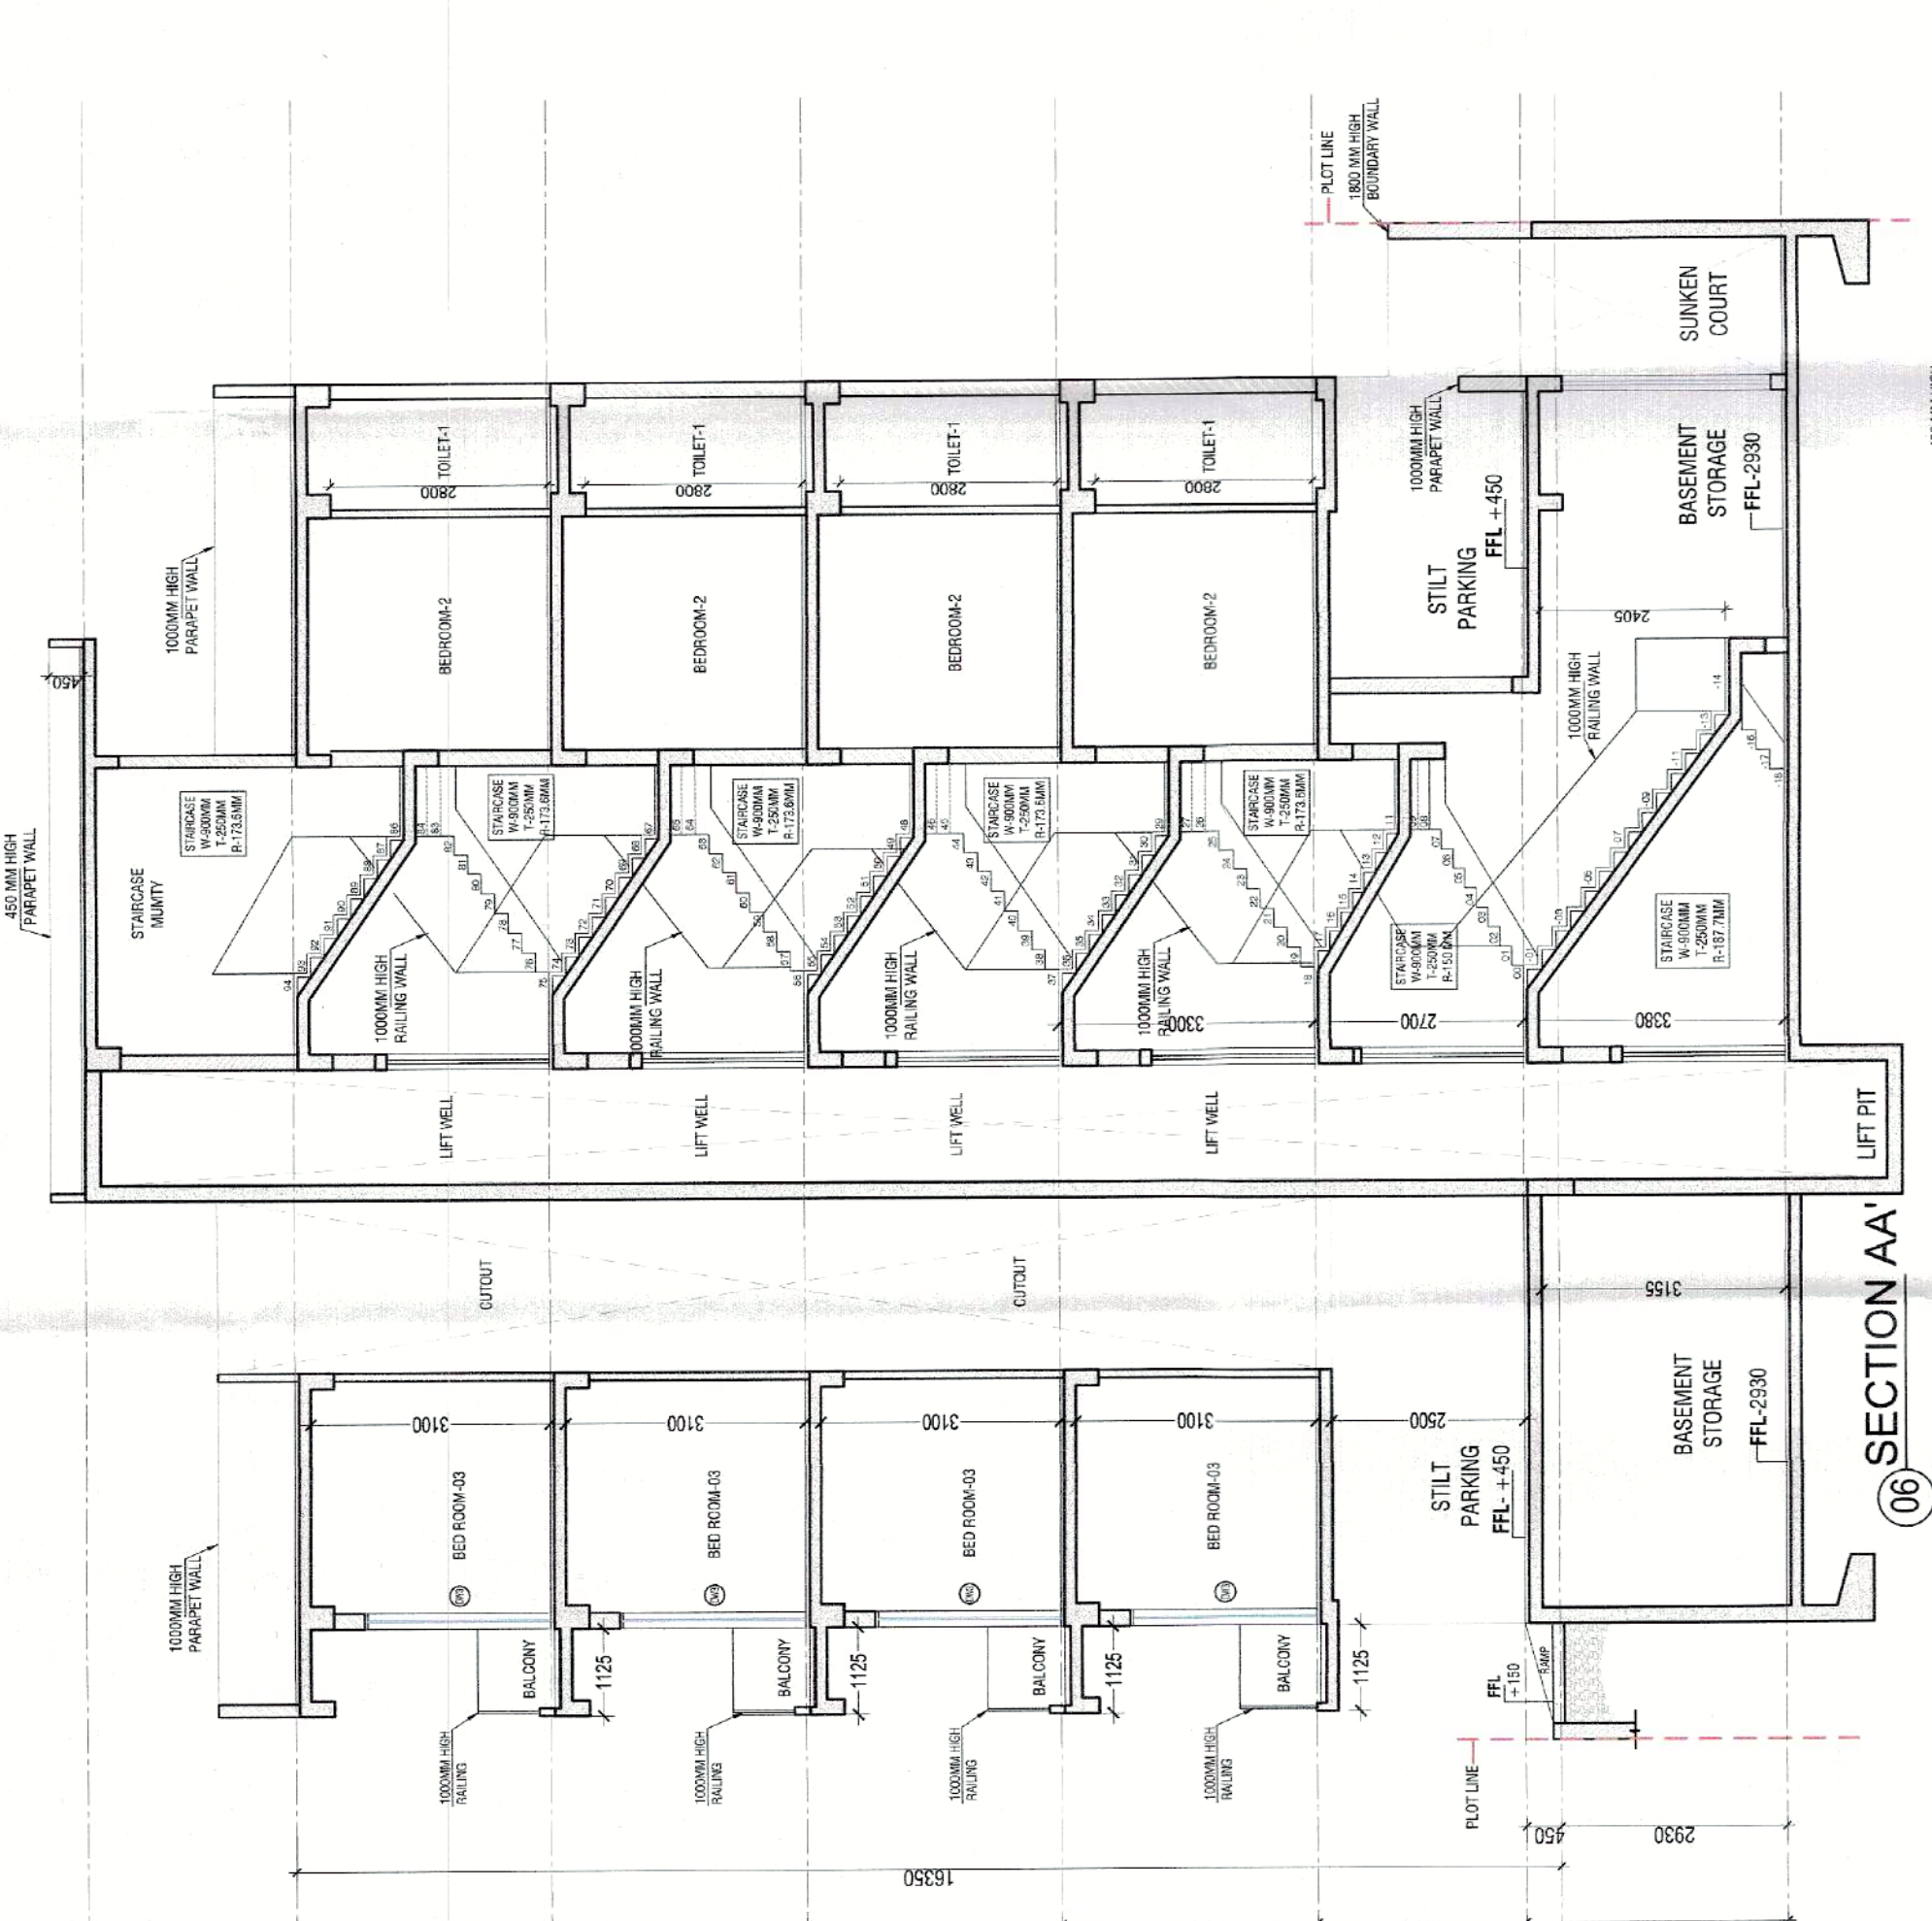


⑯ SECTION AA

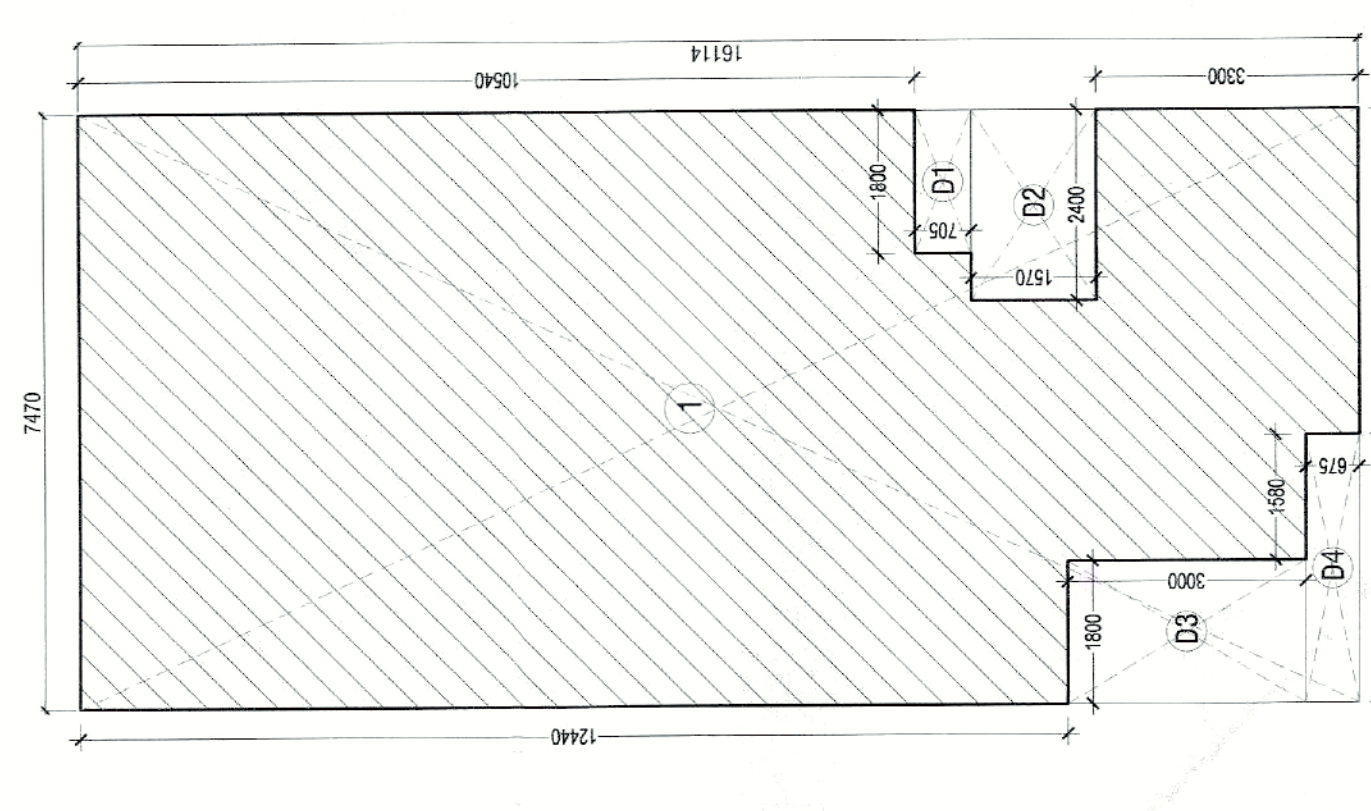


⑰ GROUND COVERAGE AREA DIAGRAM

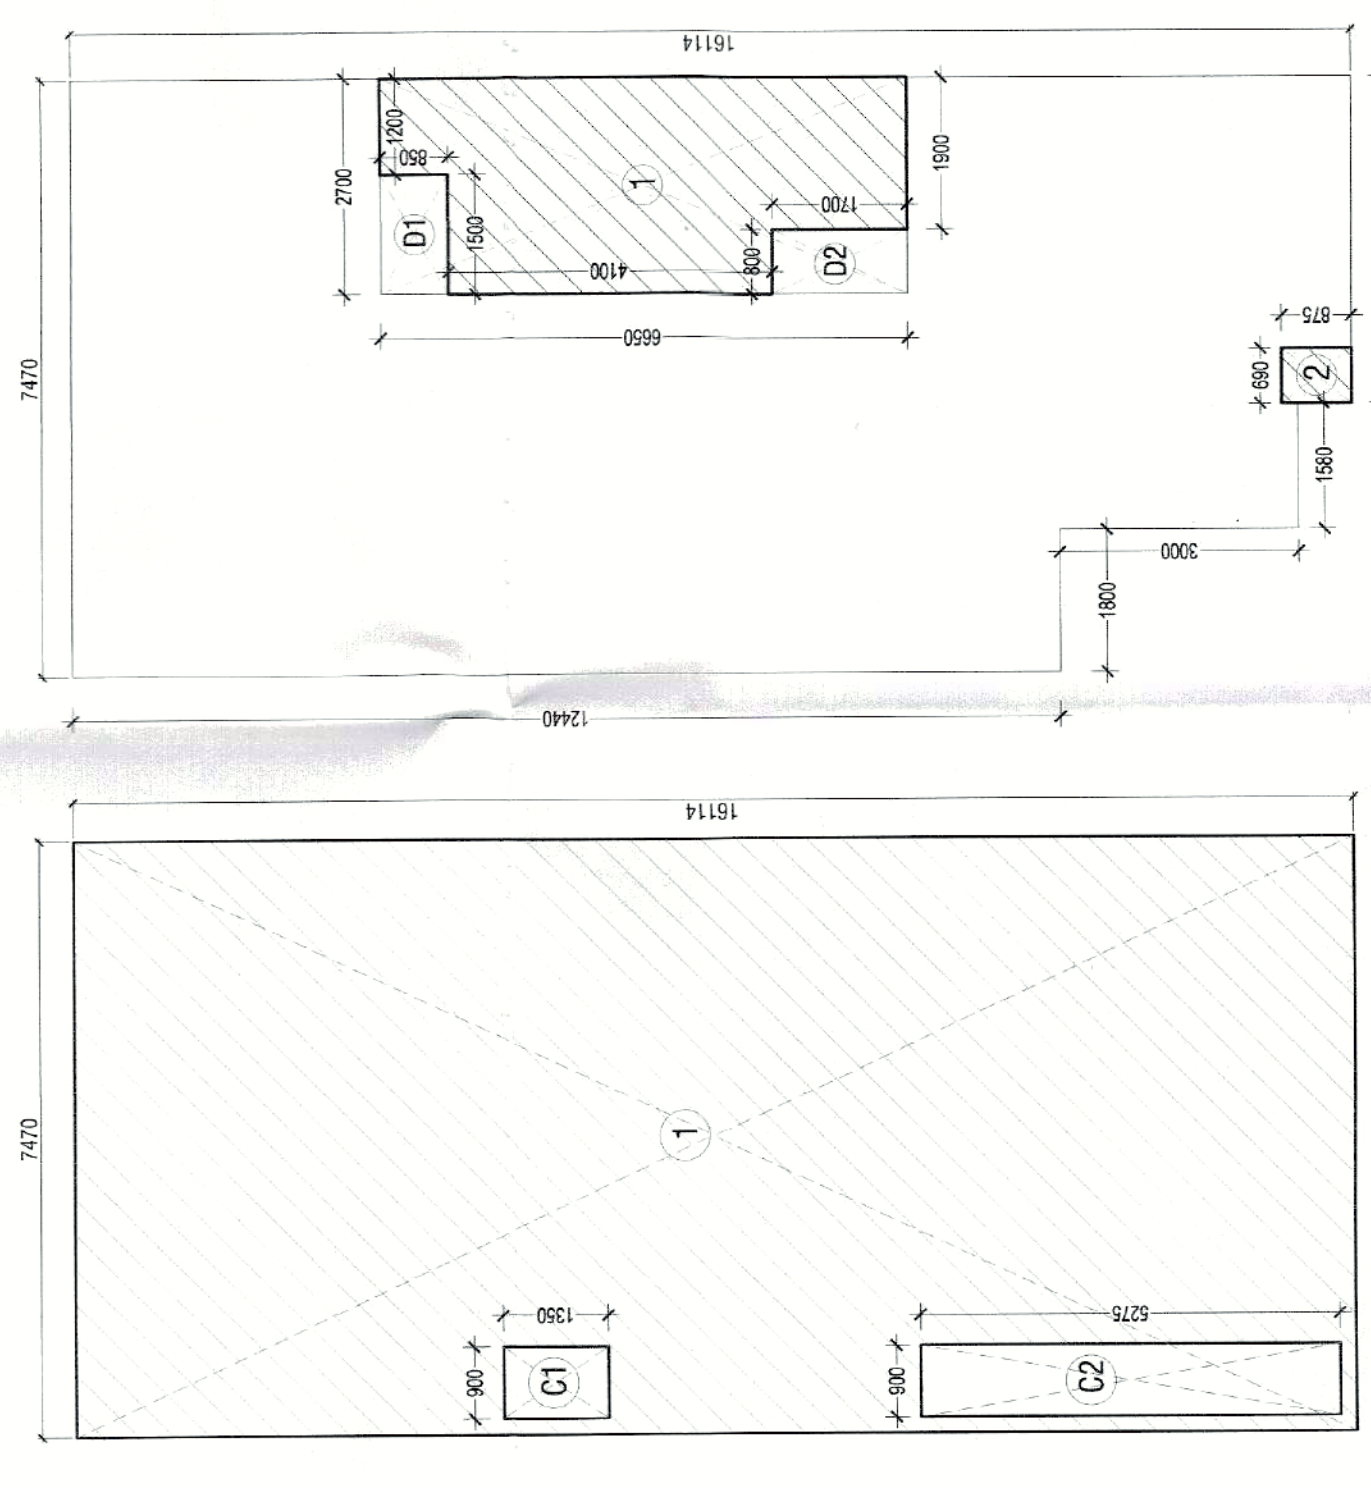


⑱ BASEMENT AREA DIAGRAM

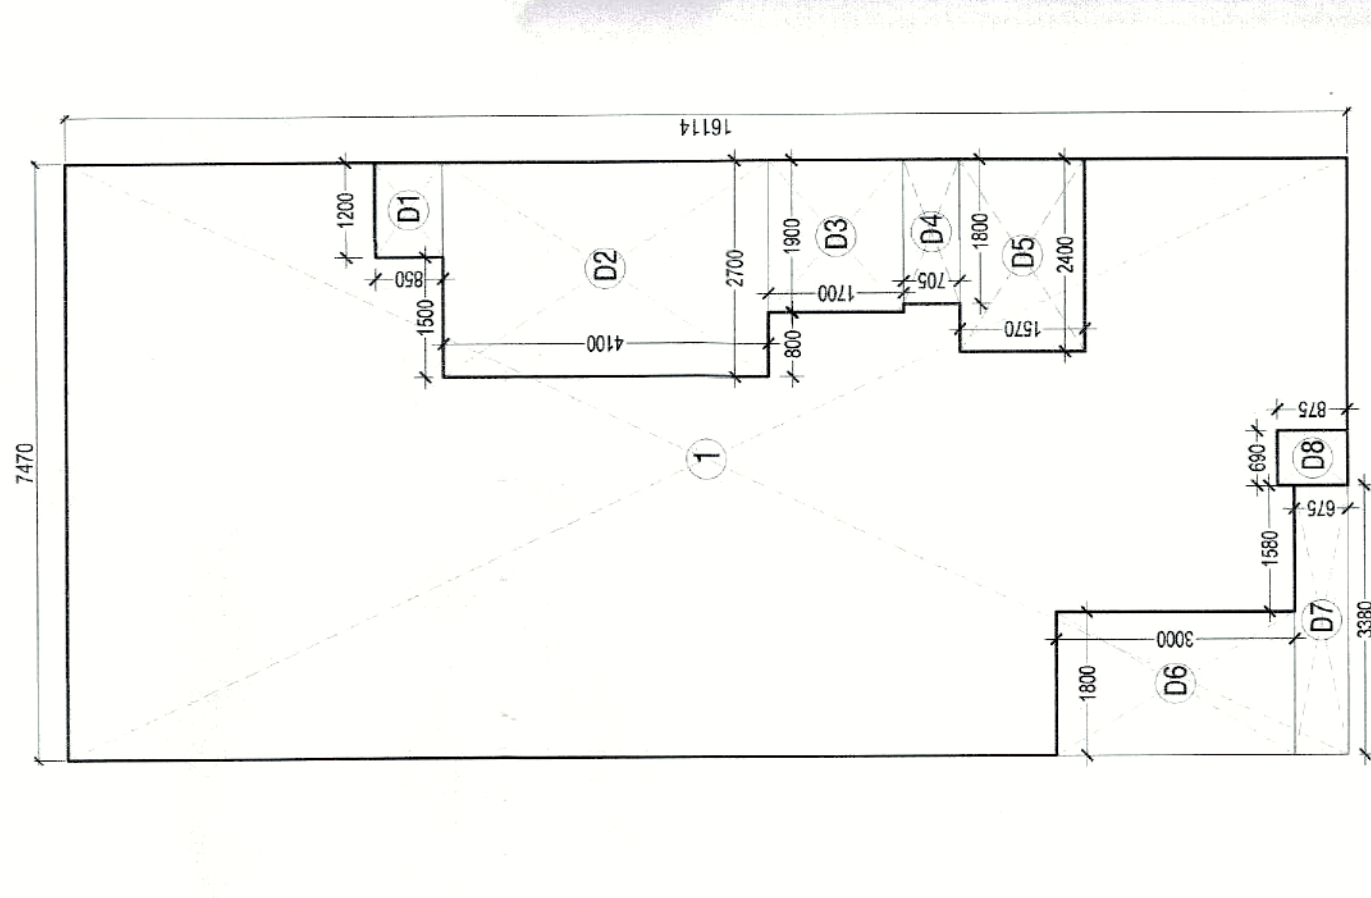

⑲ GROUND / STILT FLOOR AREA DIAGRAM

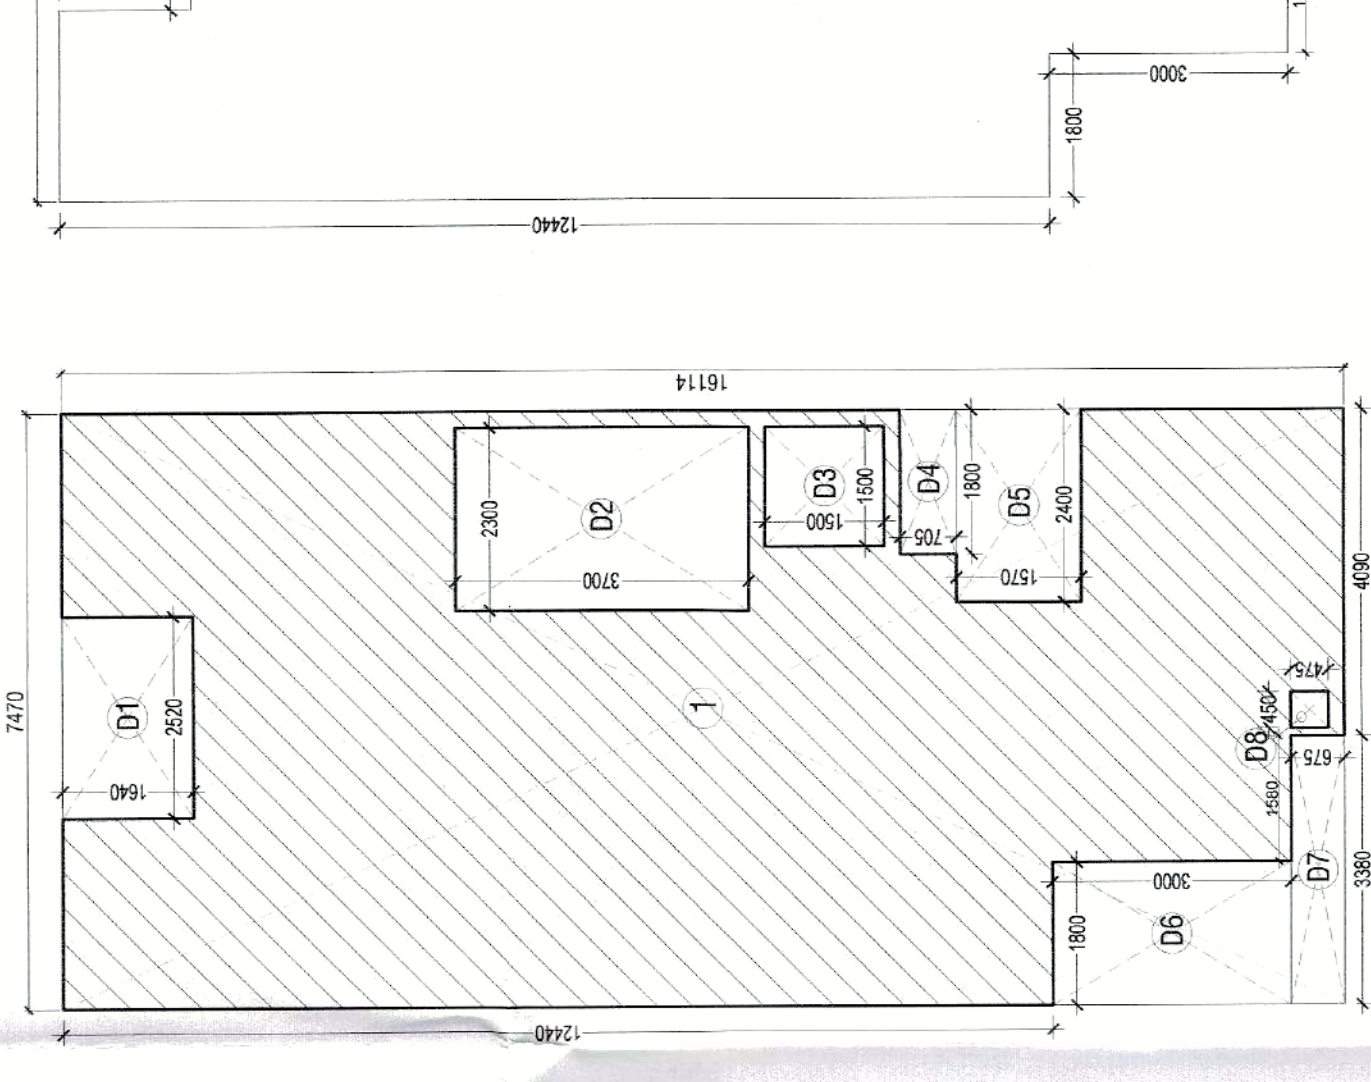

⑳ TYPICAL FLOOR NON-FAR AREA DIAGRAM
1st, 2nd, 3rd & 4th floors

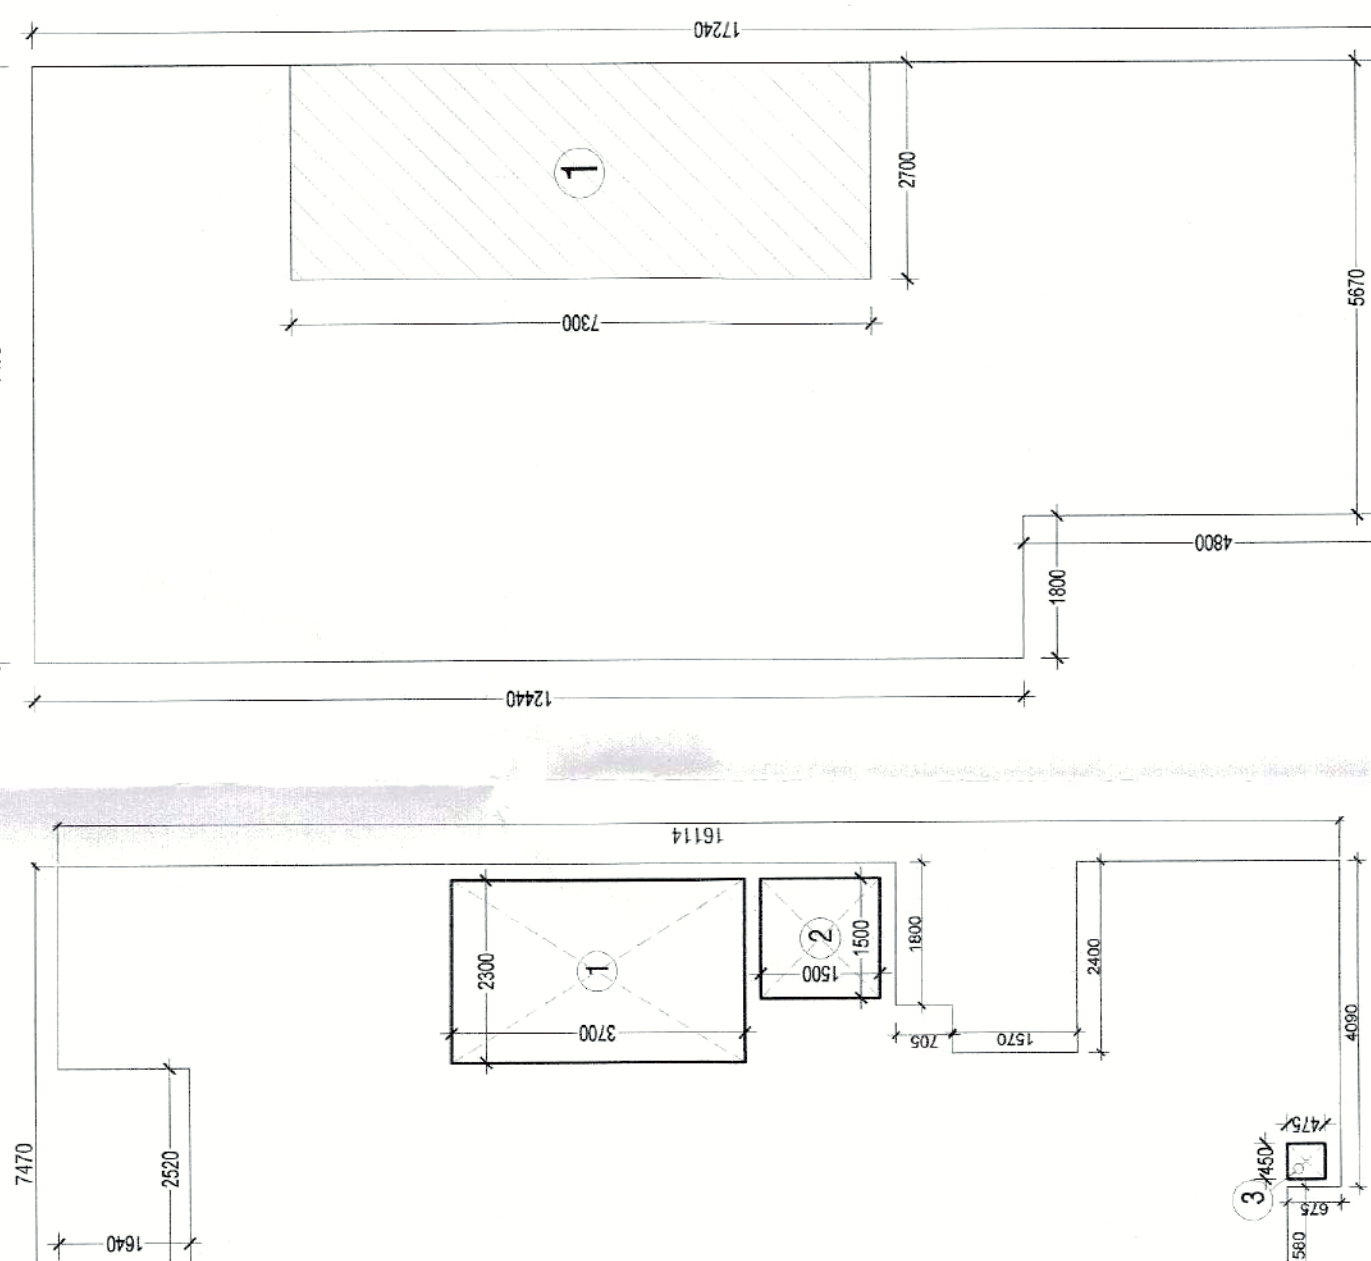

㉑ TERRACE & MUMMY AREA DIAGRAM
1st, 2nd, 3rd & 4th floors



㉒ FRONT ELEVATION



㉓ REAR ELEVATION

AREA DETAIL			
DESCRIPTION	FACTORS	AREA (sq.m)	COVERED AREA
TOTAL AREA OF PLOT	7.470	13.614	
PERMISSIBLE GROUND COVERAGE	75.00%	10.209	
PROPOSED GROUND COVERAGE	200.00%	27.237	
ADDITIONAL PURCHASABLE F.A.R.	64.00%	8.737	
TOTAL PURCHASABLE F.A.R.	264.00%	35.974	
PROPOSED F.A.R.	263.58%	35.812	
BALANCE F.A.R.	0.02%	0.162	



