




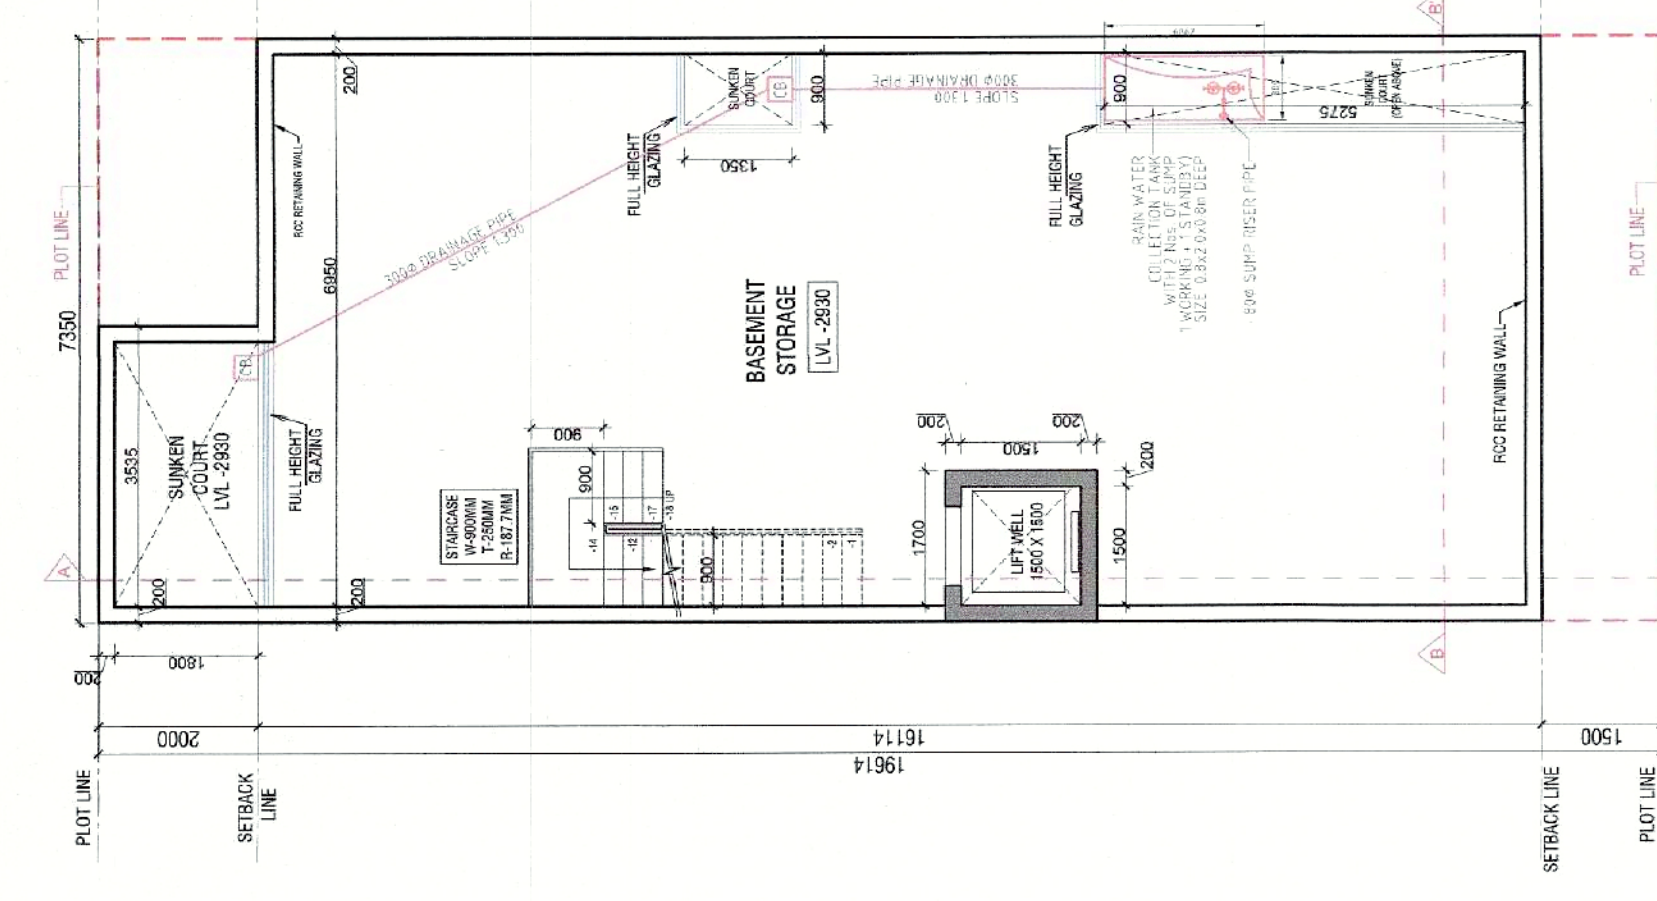


01) BASEMENT FLOOR PLAN
+2930 LVL

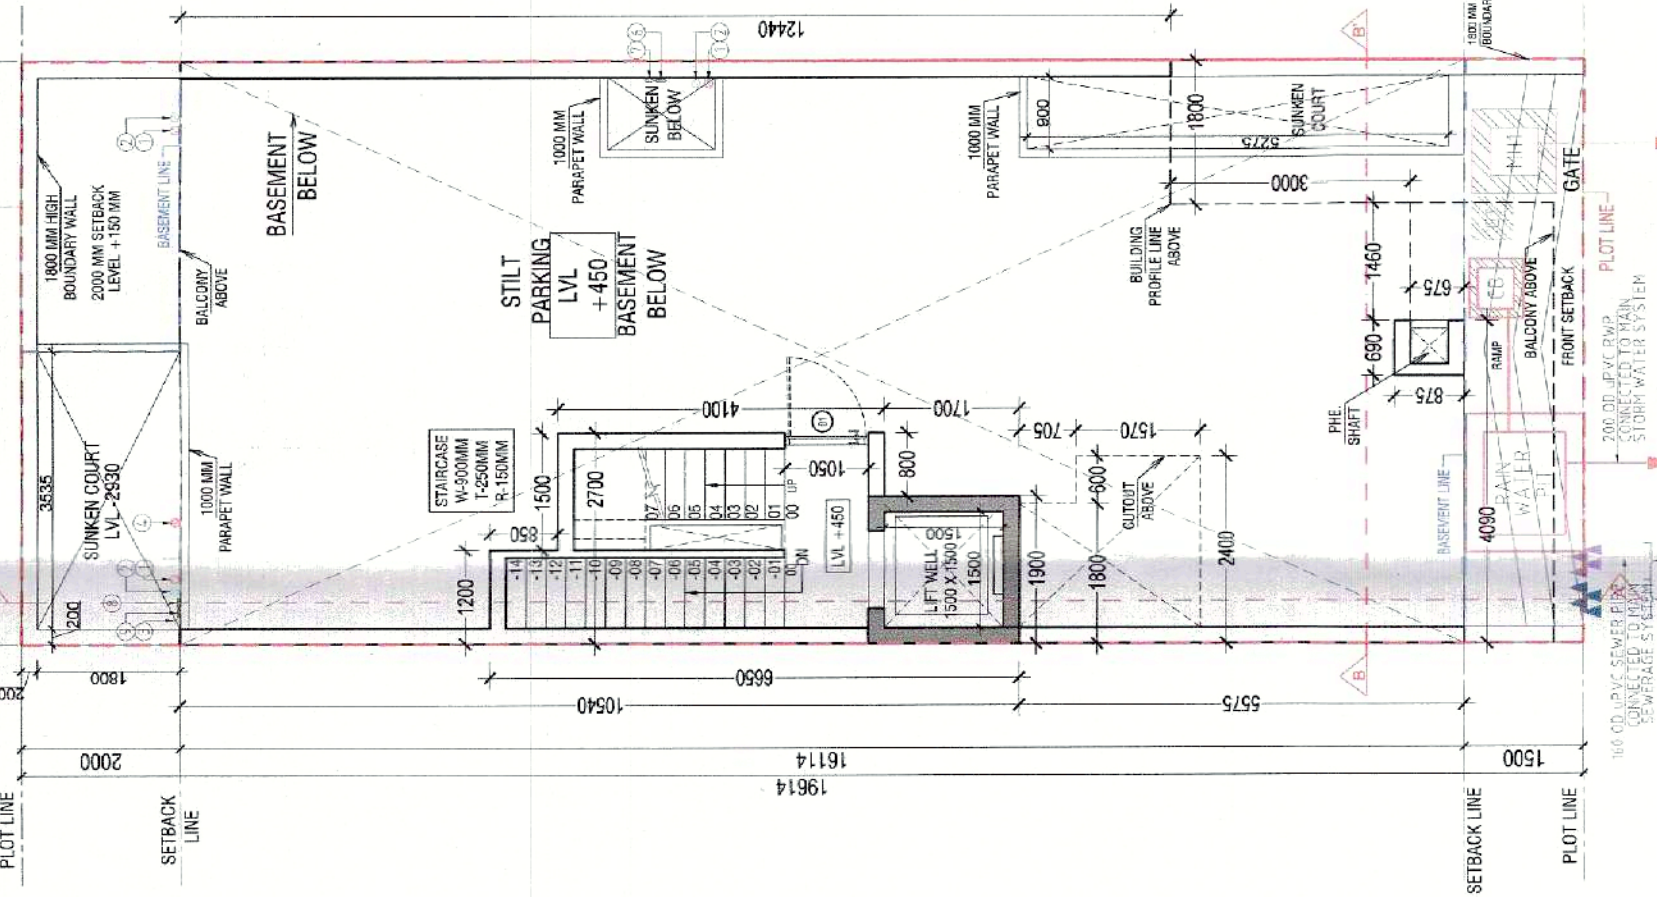


02) GROUND / STILT FLOOR PLAN

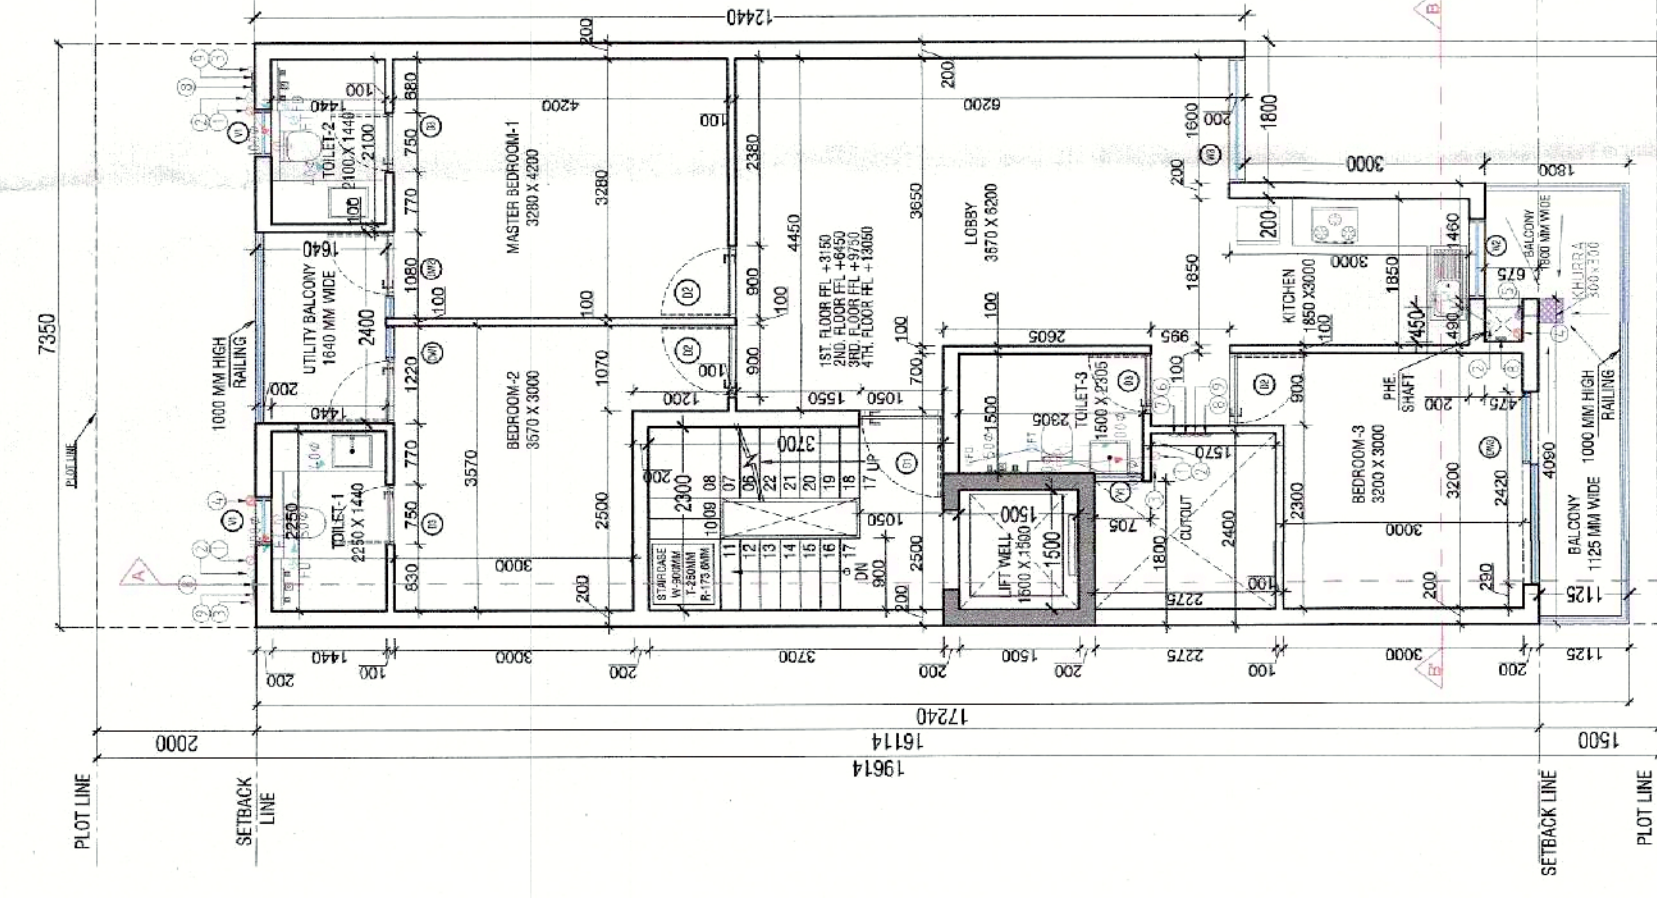


03) TYPICAL FLOOR PLAN
1st, 2nd, 3rd & 4th floors

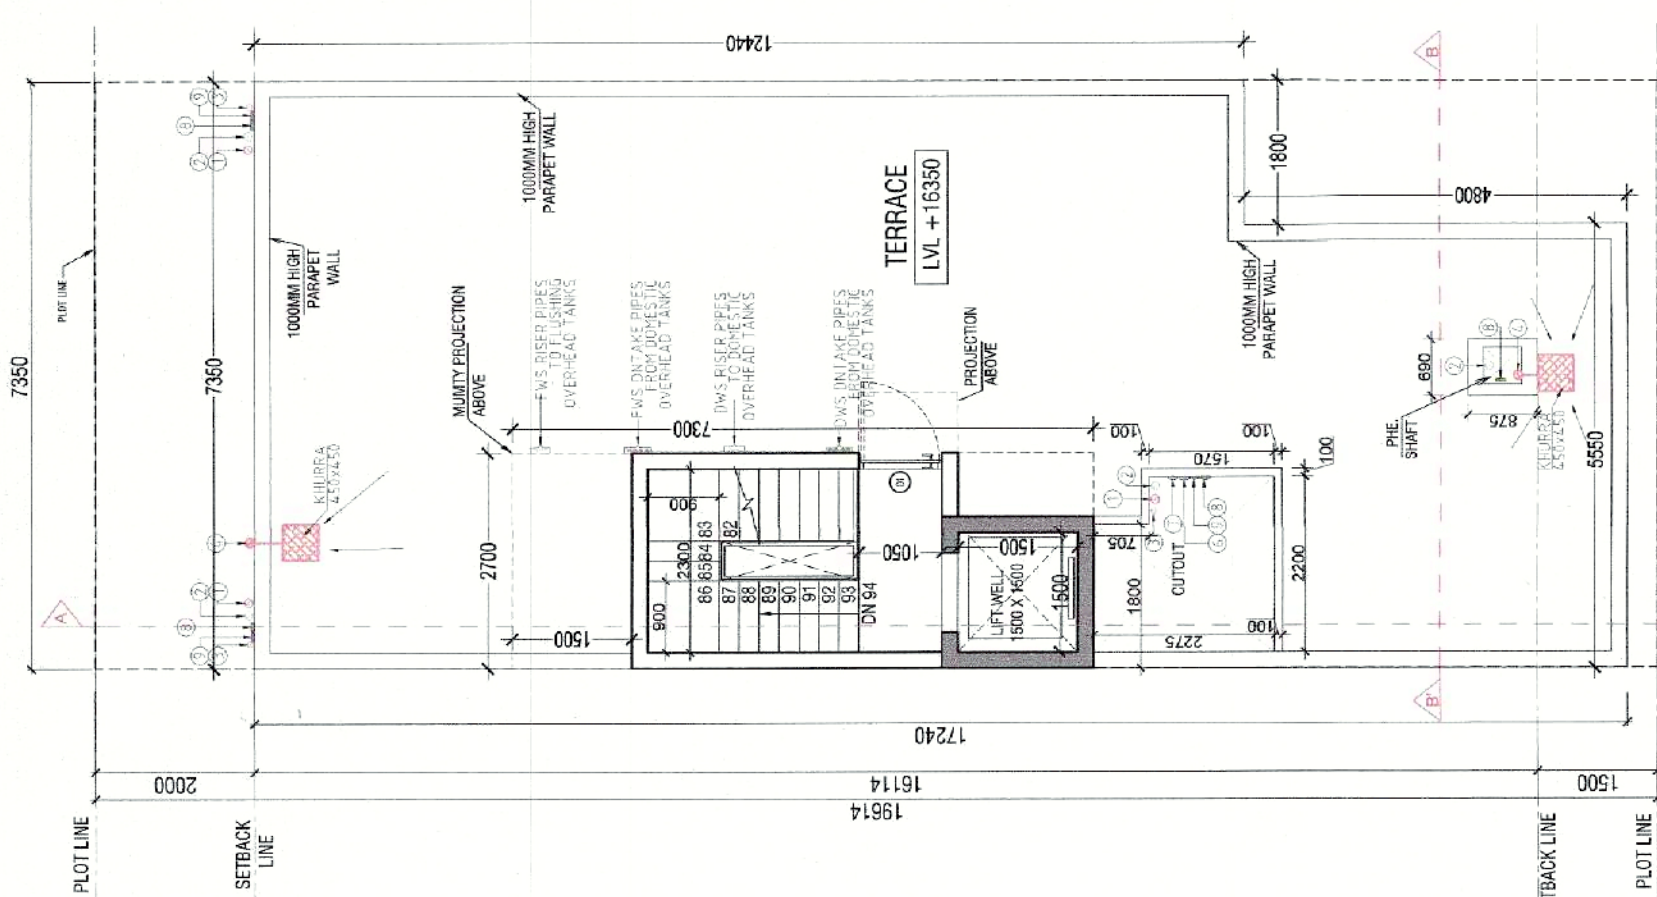


04) TERRACE PLAN
+16350 LVL

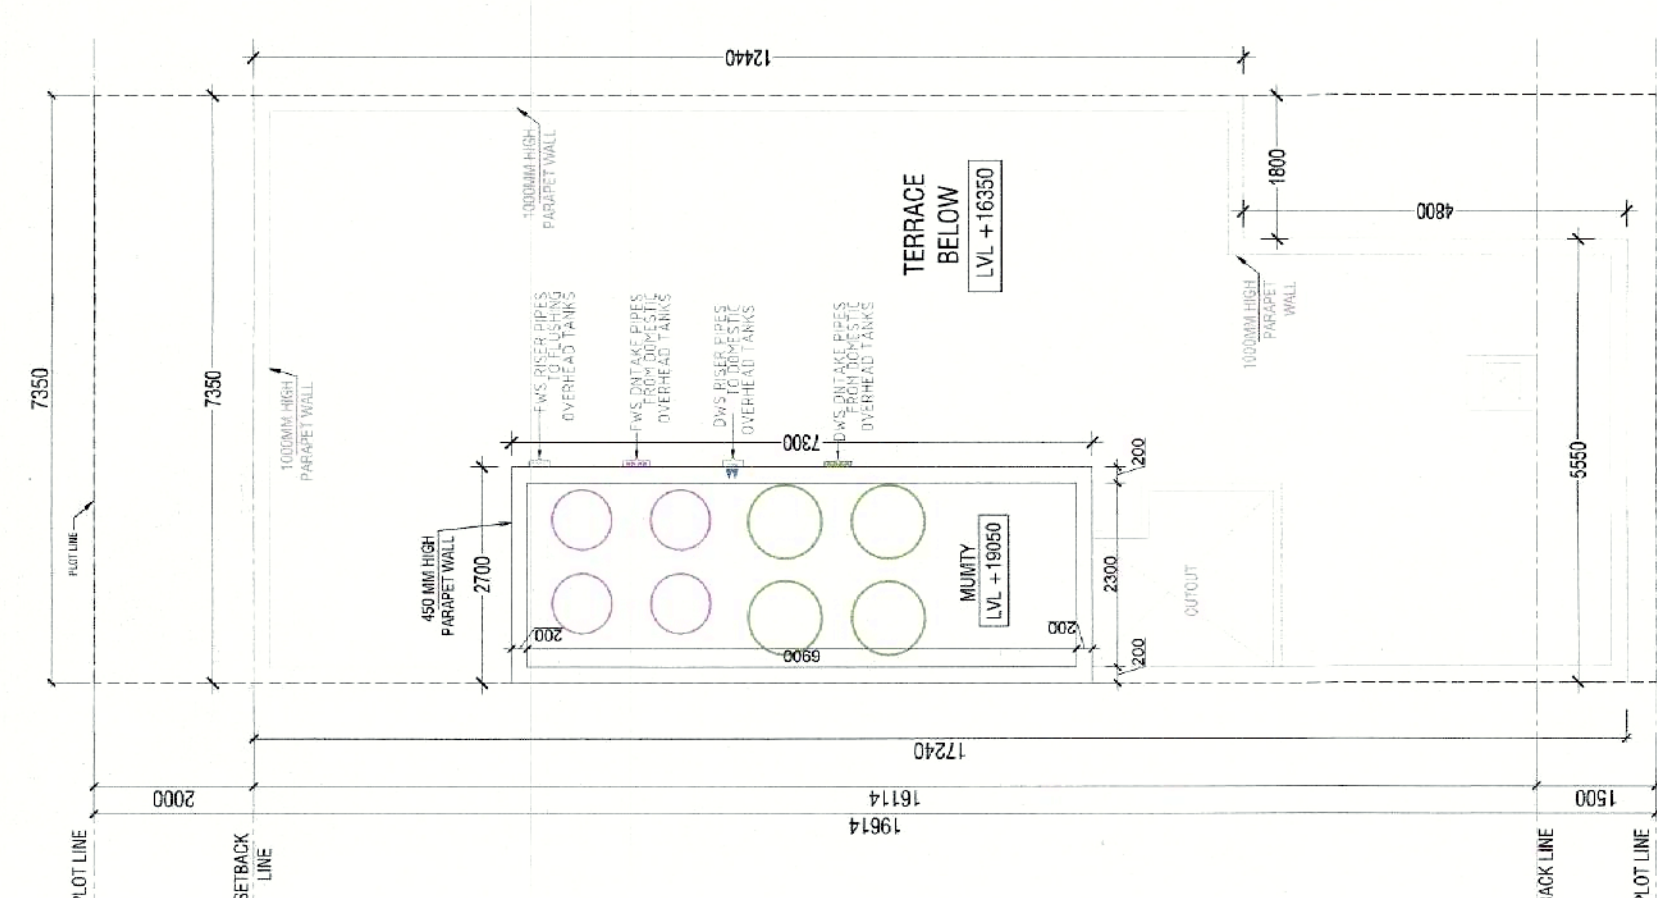


05) MUMMY PLAN
+19050 LVL

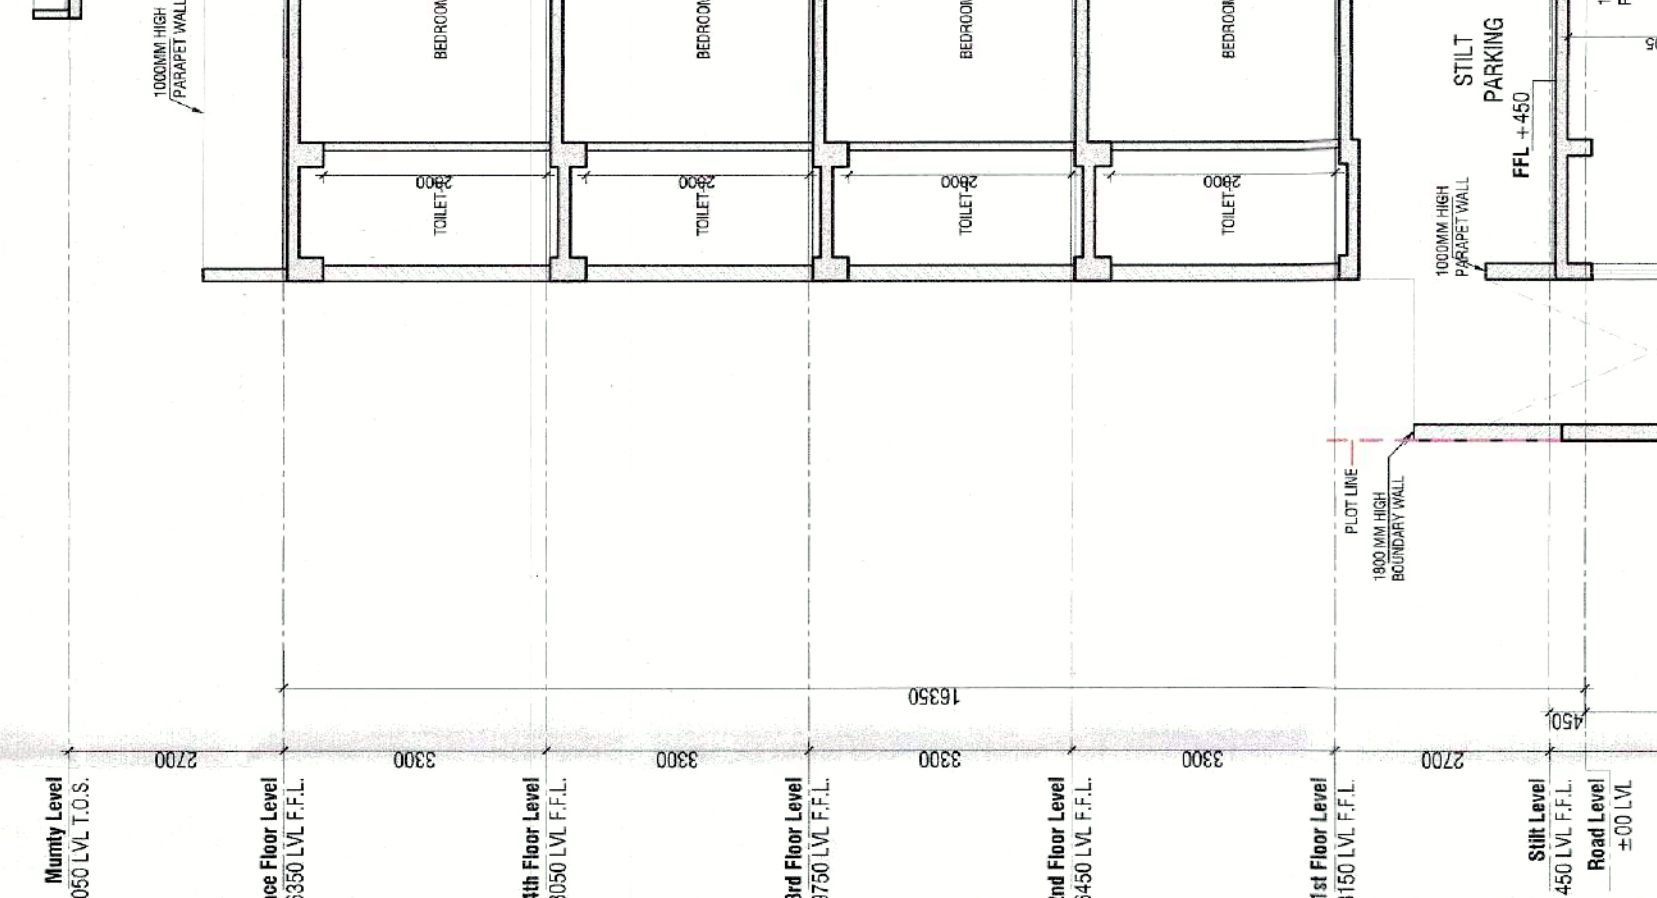


06) SECTION AA'

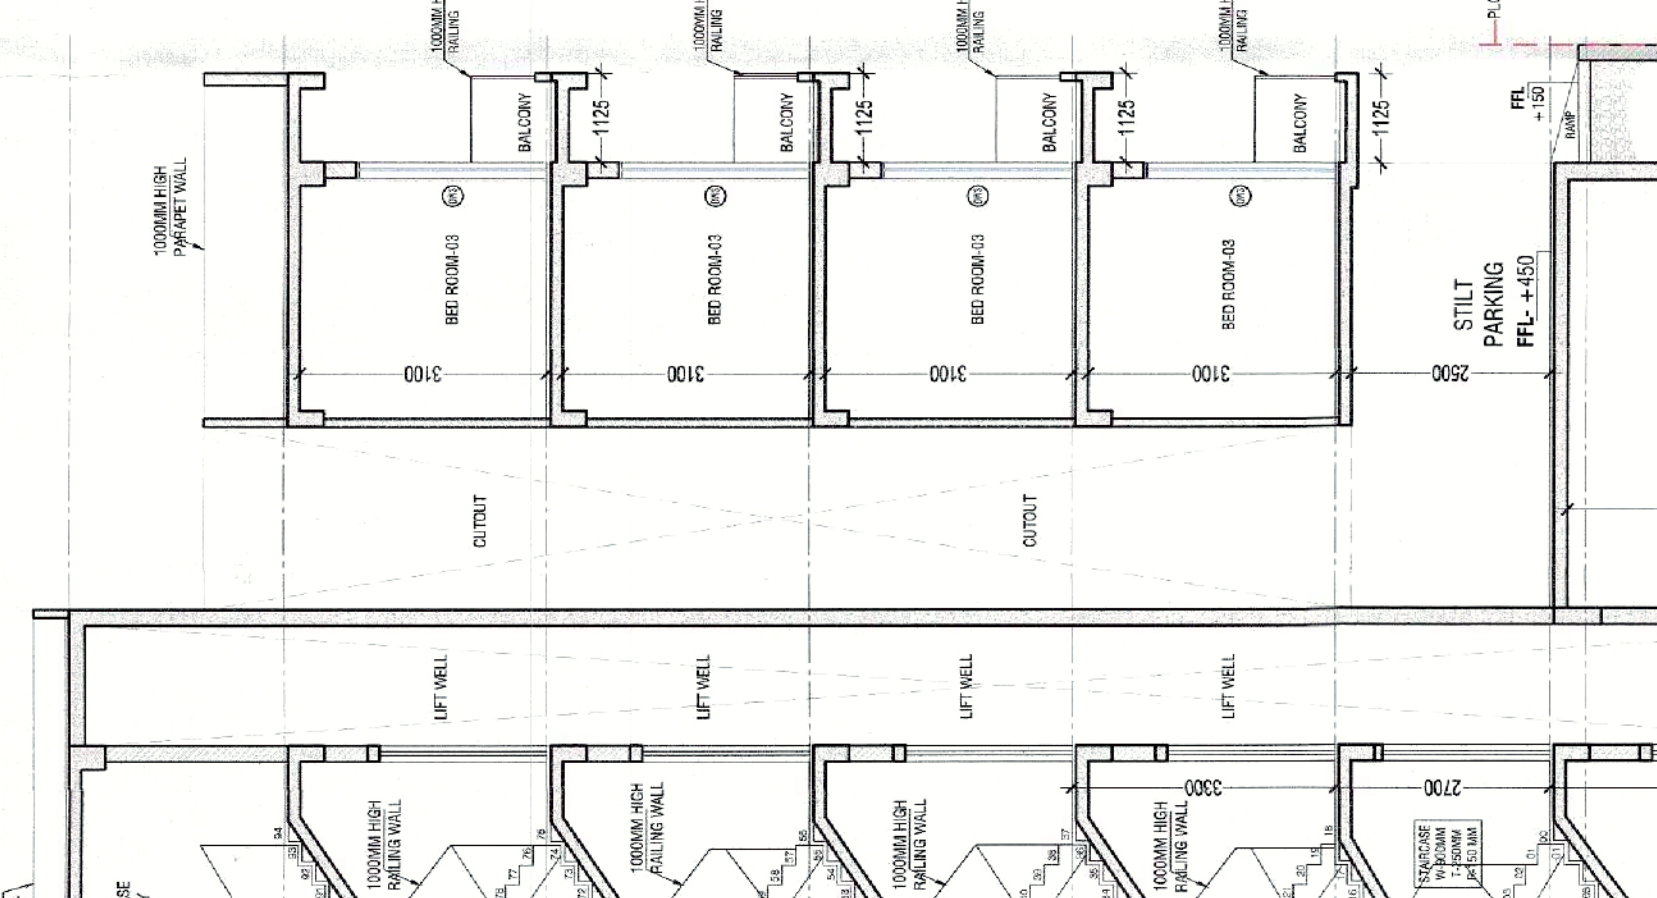


07) SECTION BB'

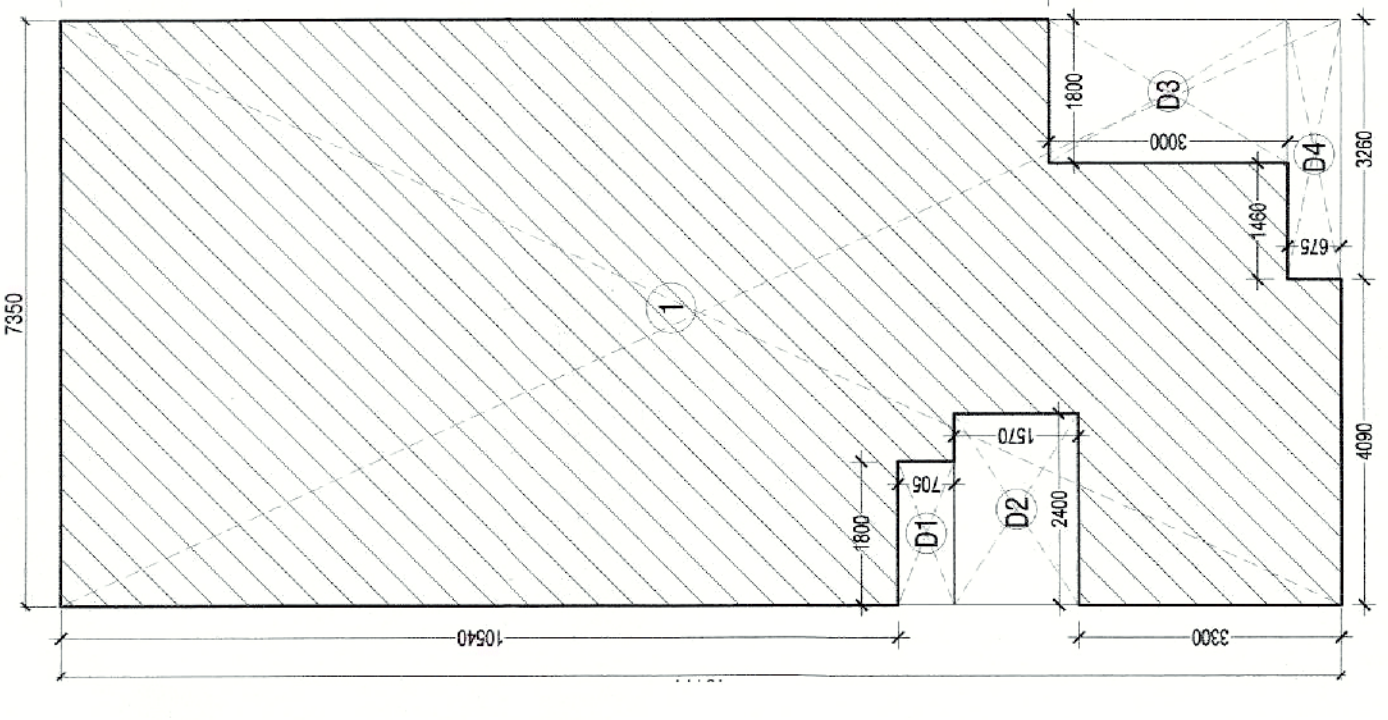


07) GROUND COVERAGE
AREA DIAGRAM

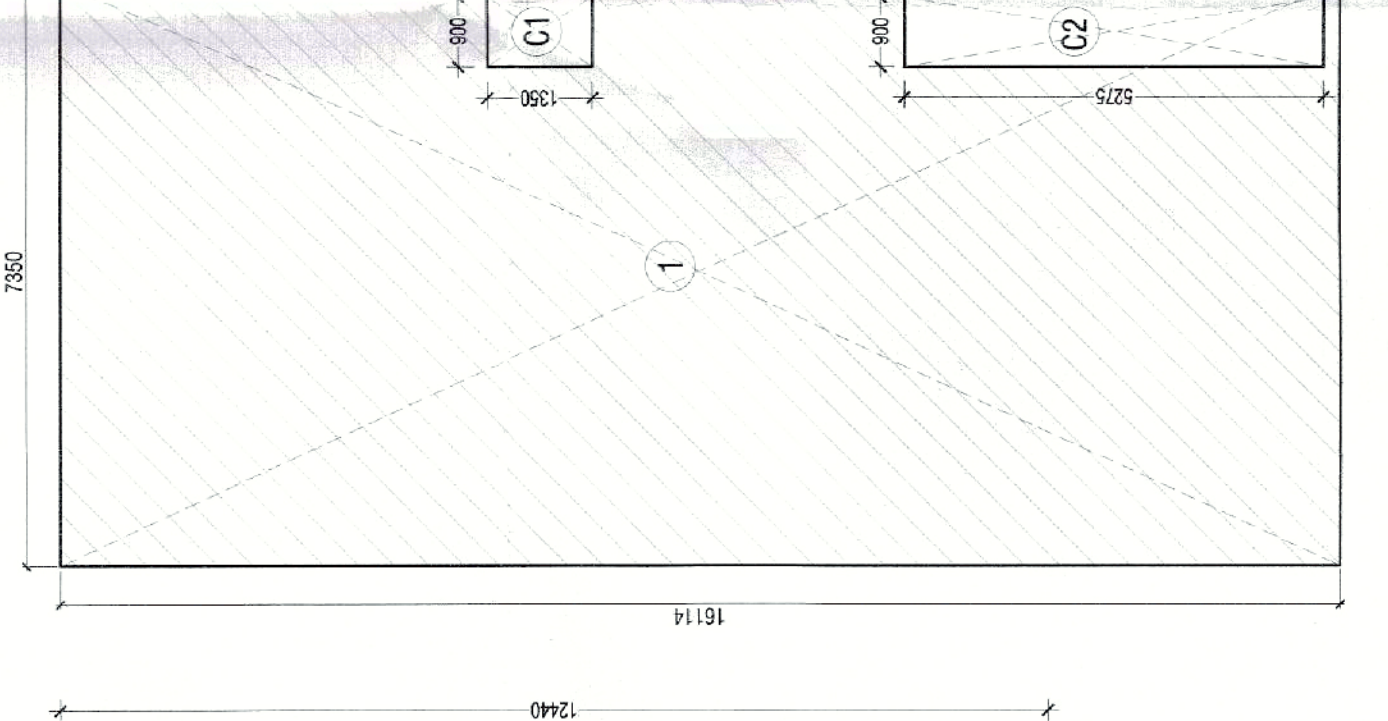


08) BASEMENT
AREA DIAGRAM

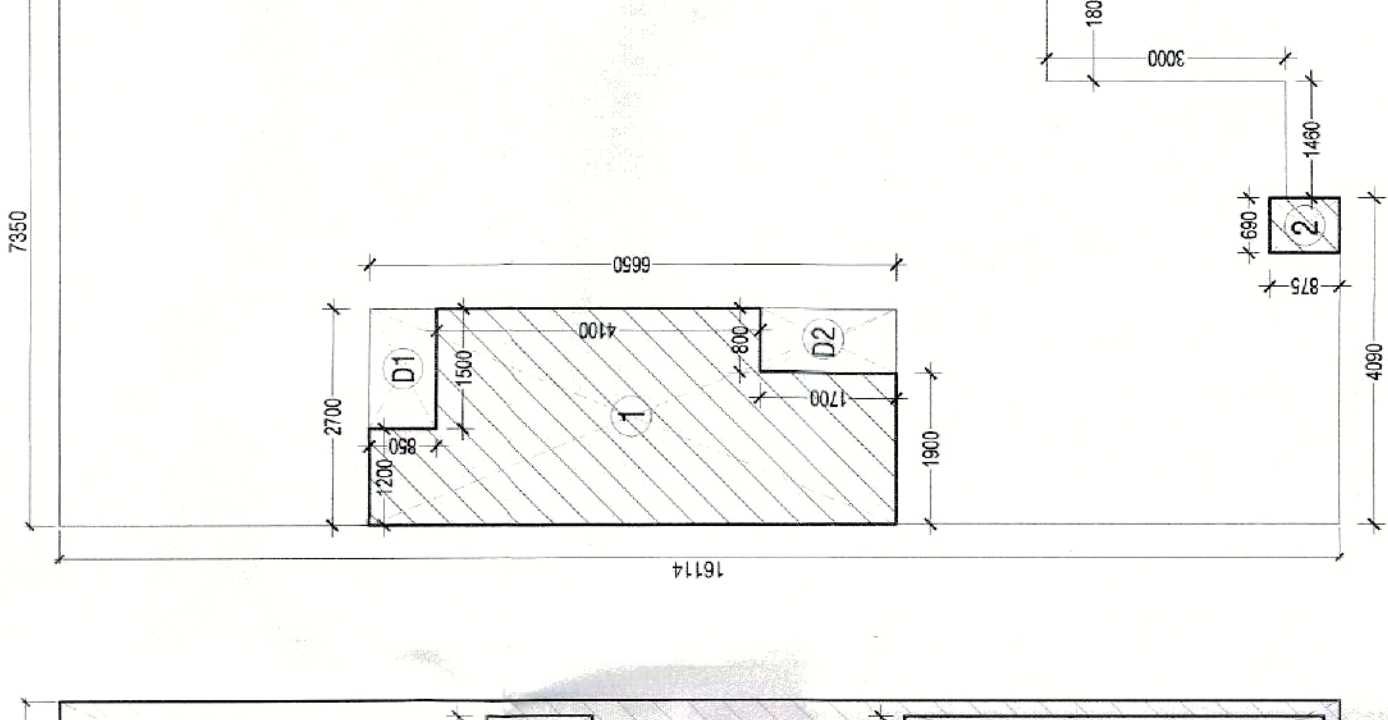


09) GROUND / STILT FLOOR
AREA DIAGRAM

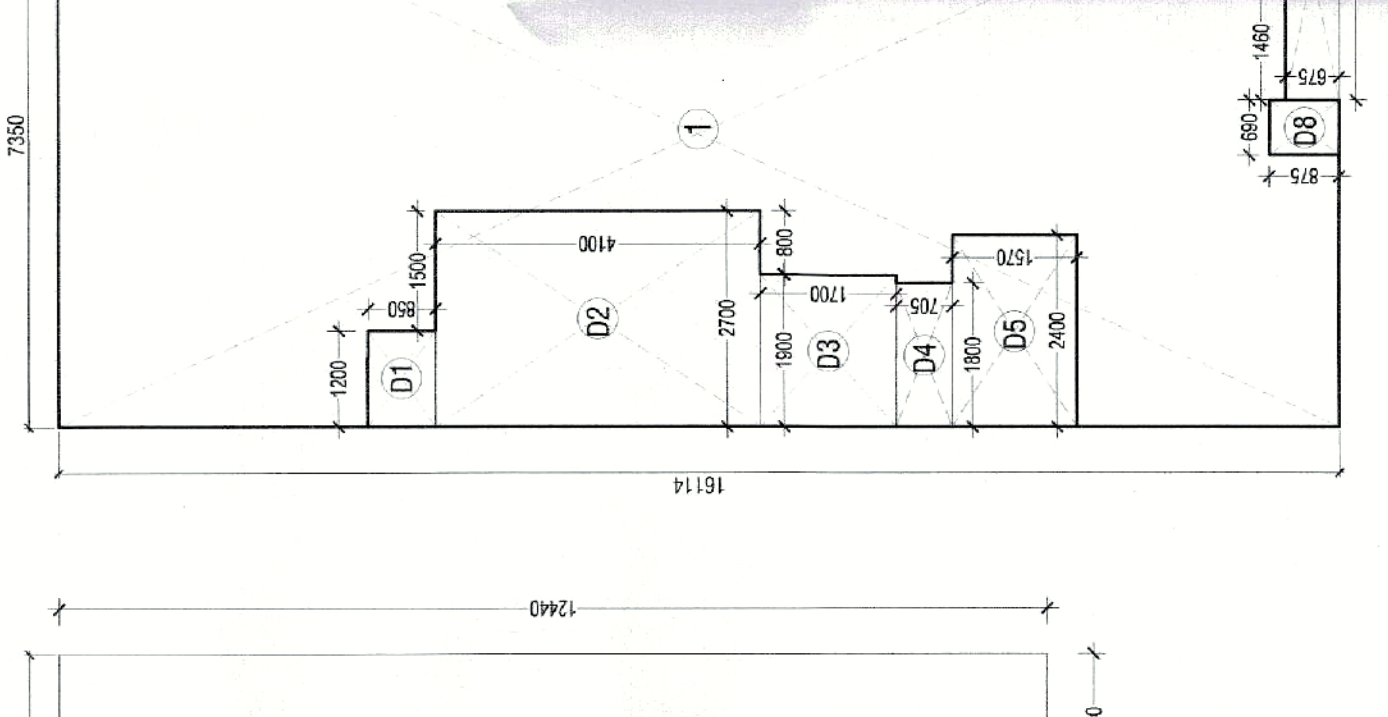


10) TYPICAL FLOOR
AREA DIAGRAM

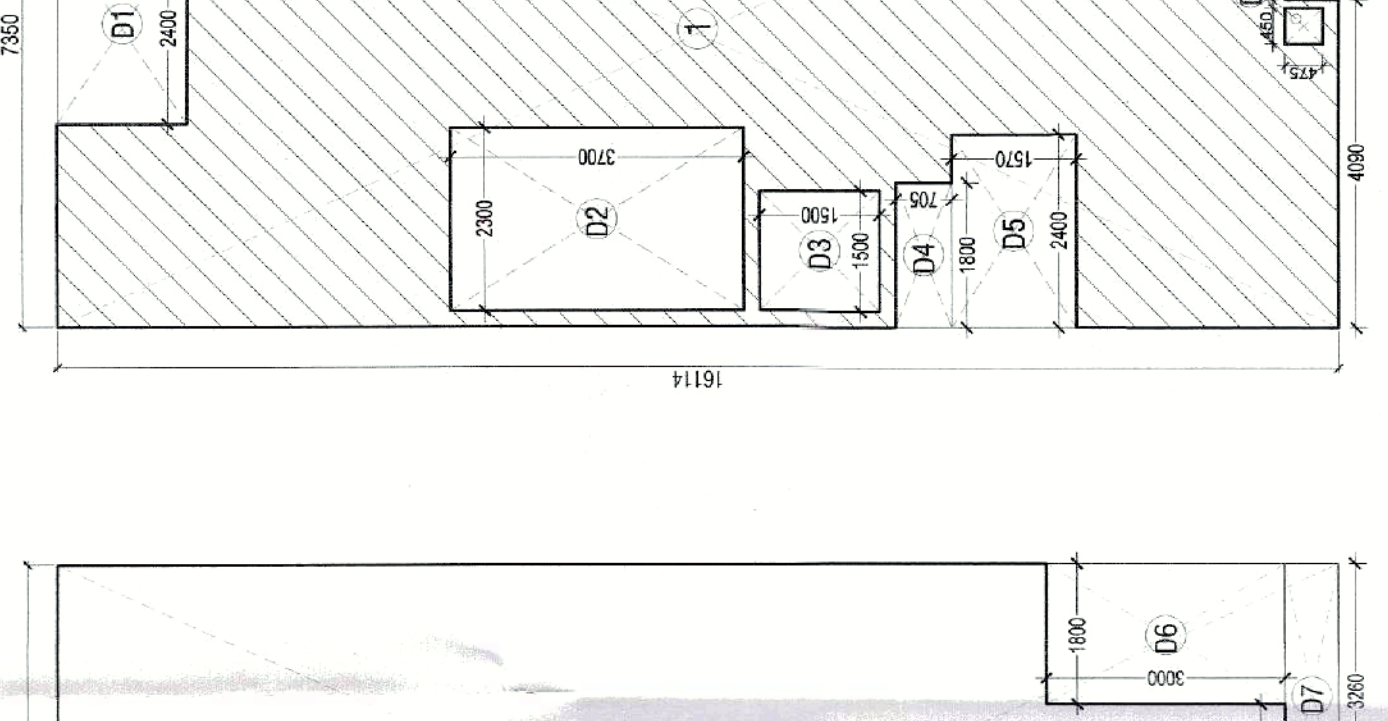


11) TERRACE AREA
DIAGRAM

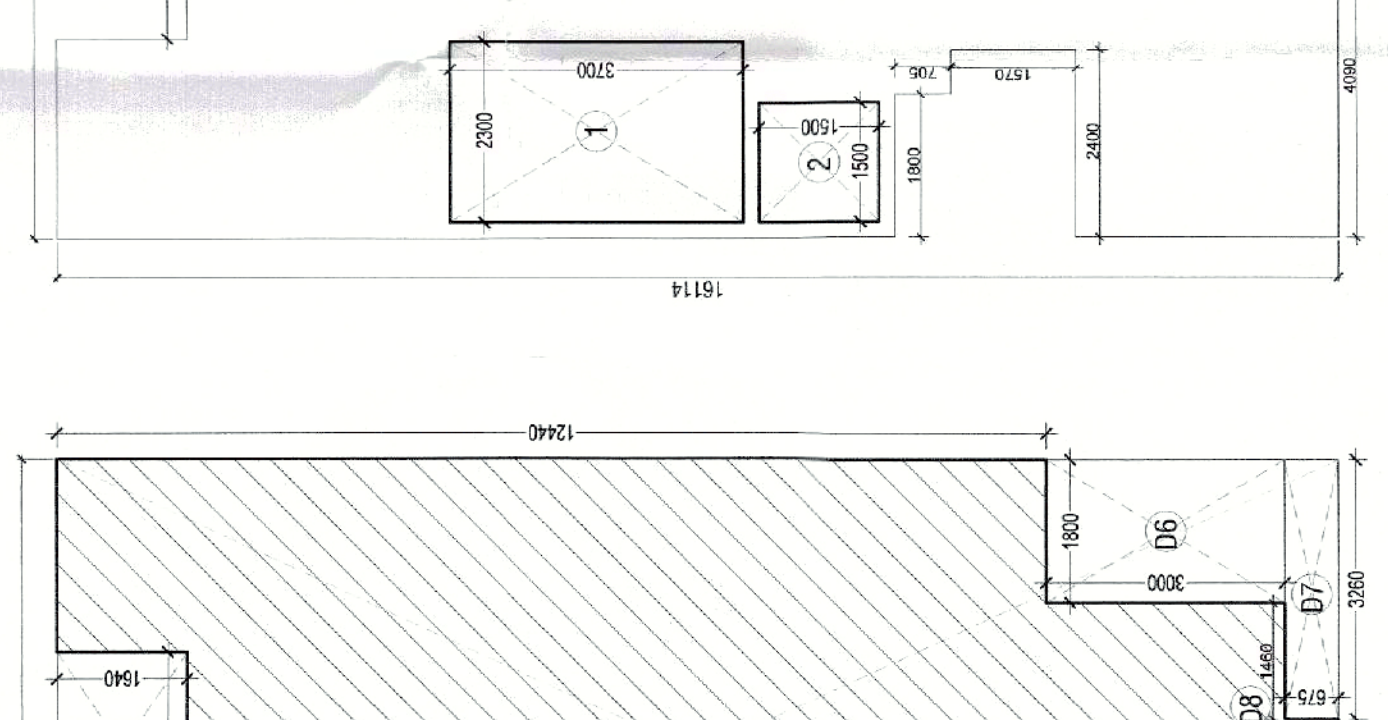


12) TYPICAL FLOOR NON FAR
AREA DIAGRAM

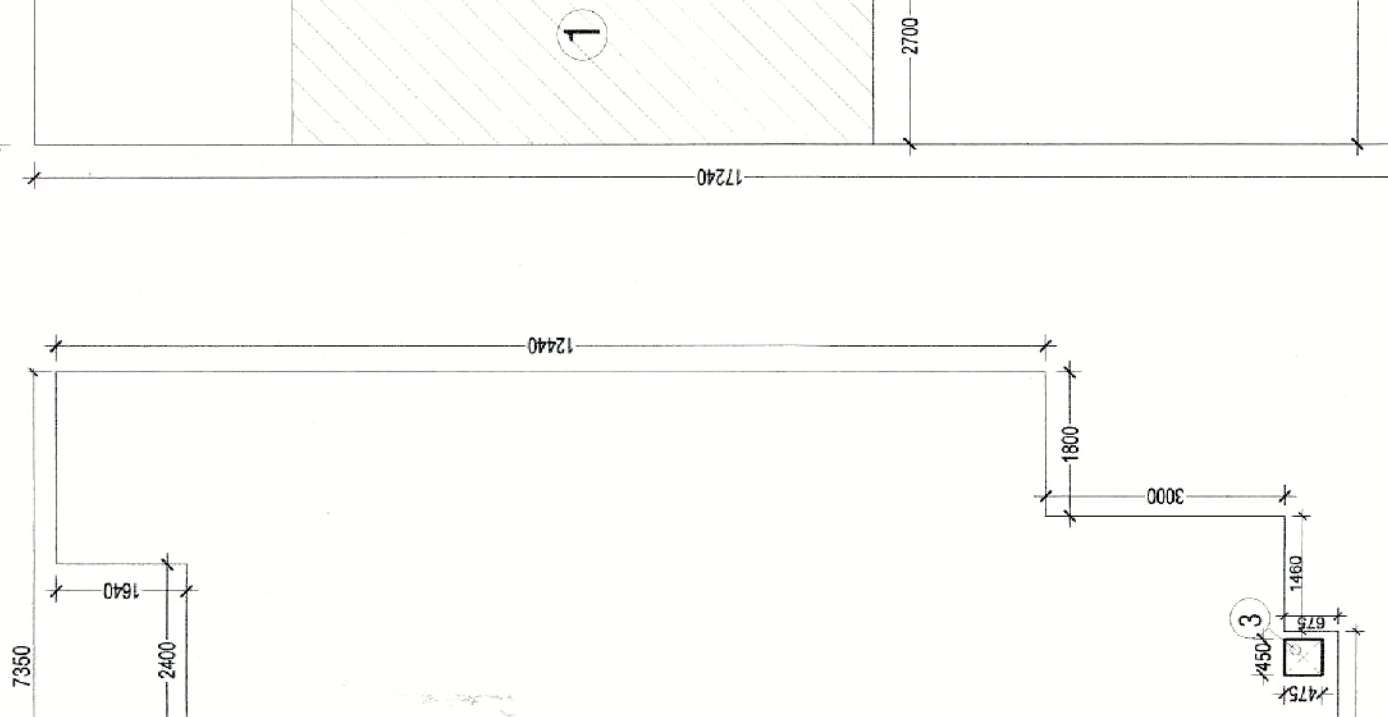


13) TERRACE & MUMMY
AREA DIAGRAM

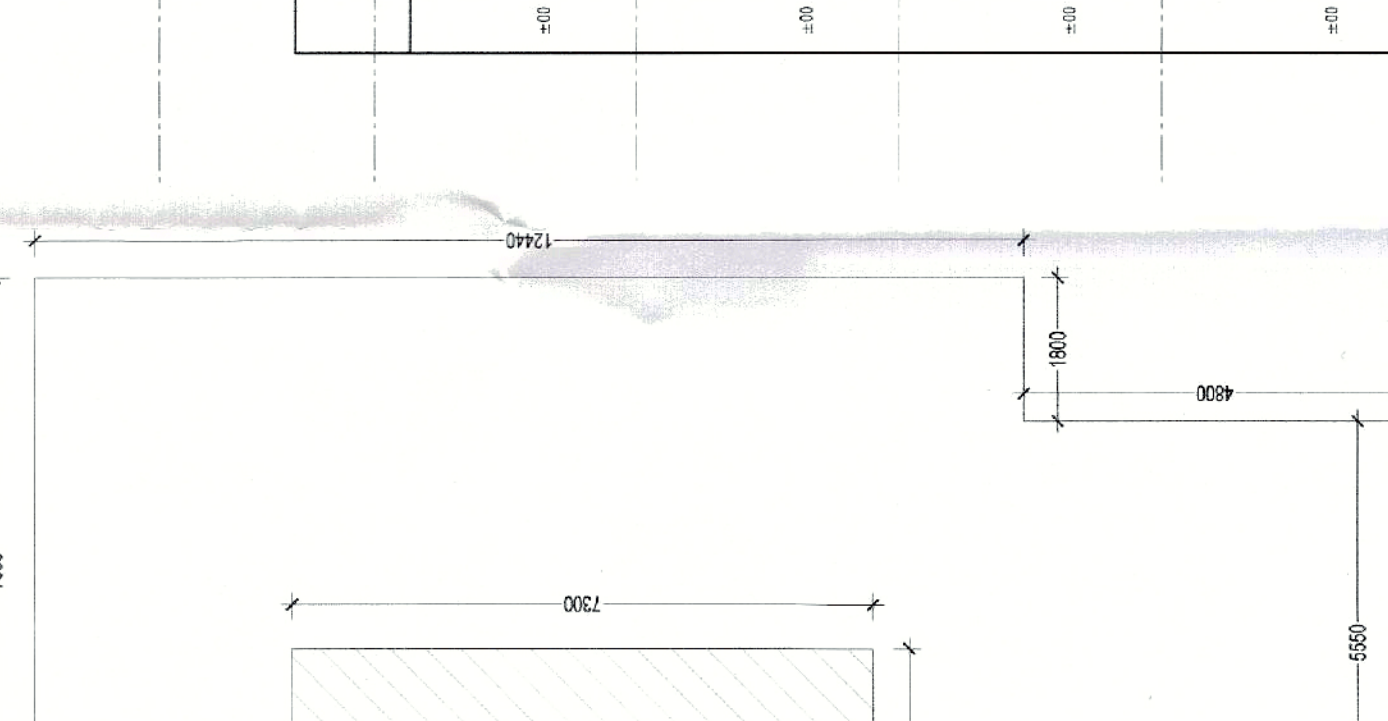


REAR ELEVATION

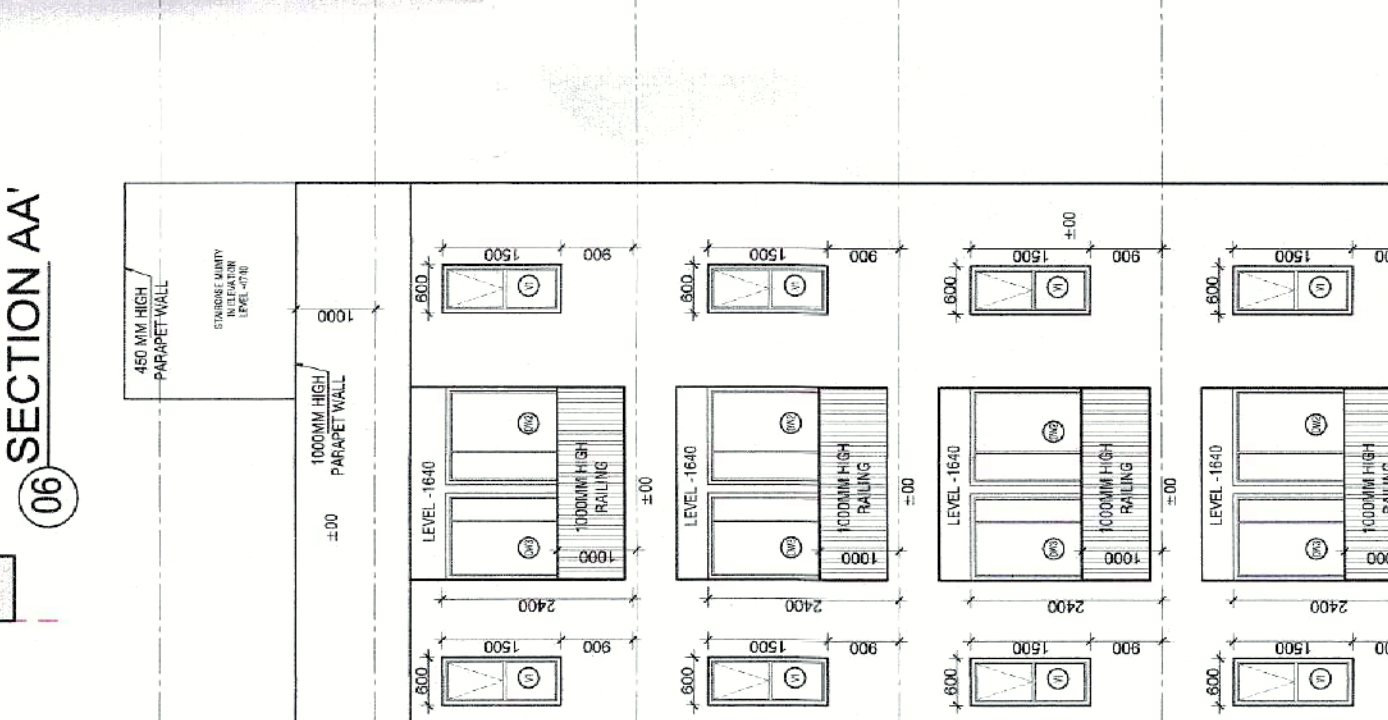

FRONT ELEVATION

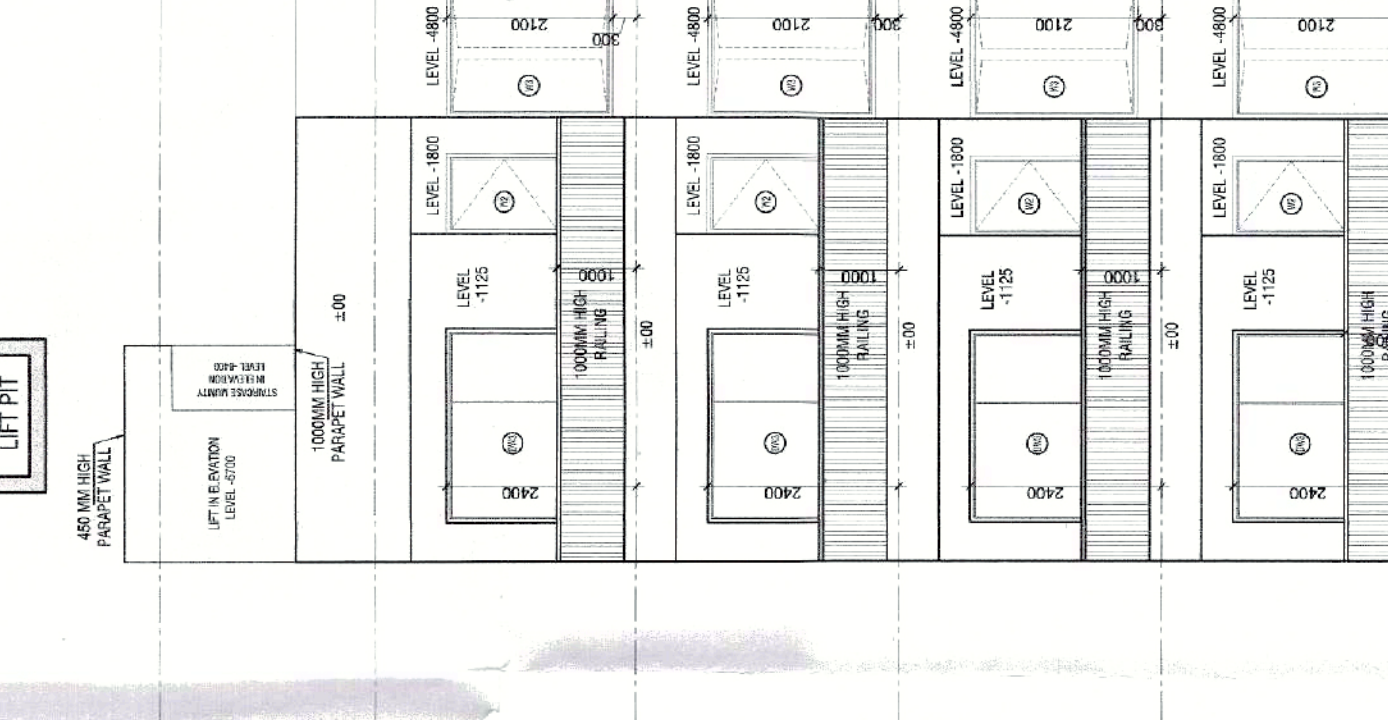

06) SECTION AA'

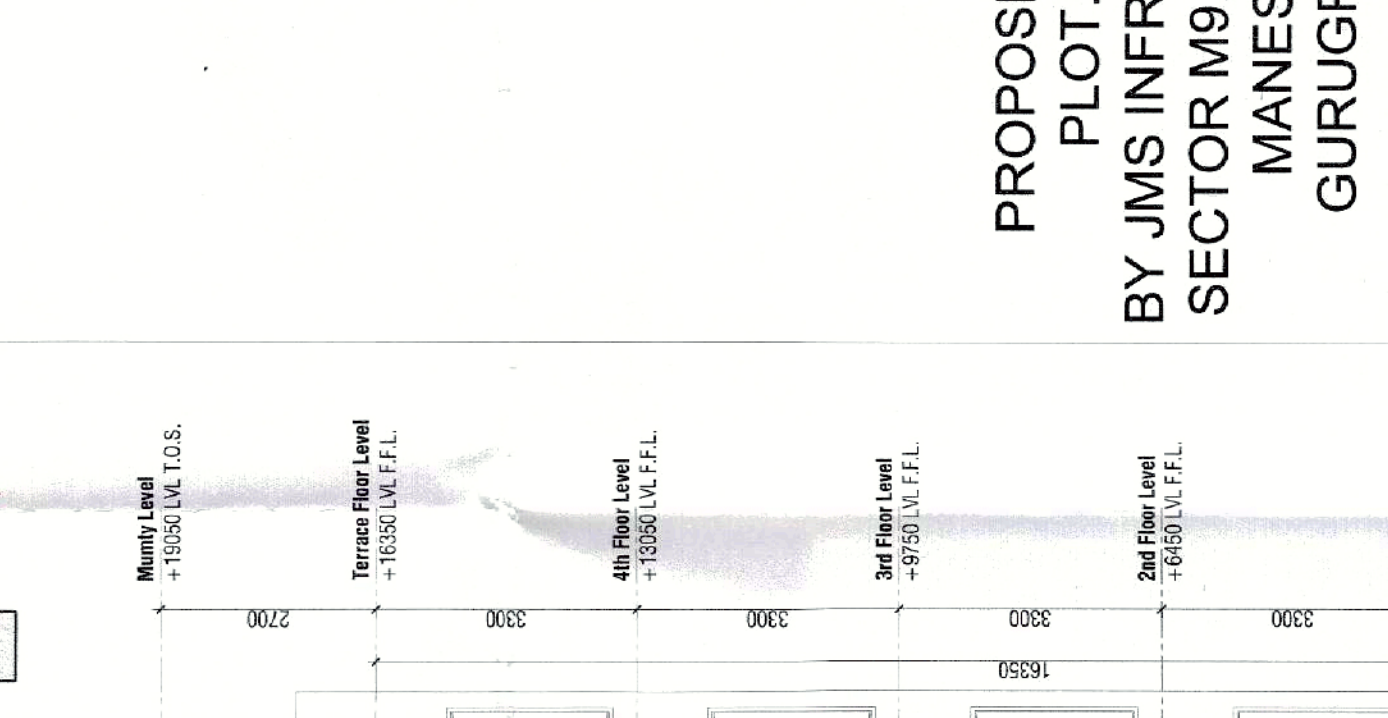

07) SECTION BB'


