




BASEMENT 02
LVL-8700MM
TOTAL CAR PARKING-180

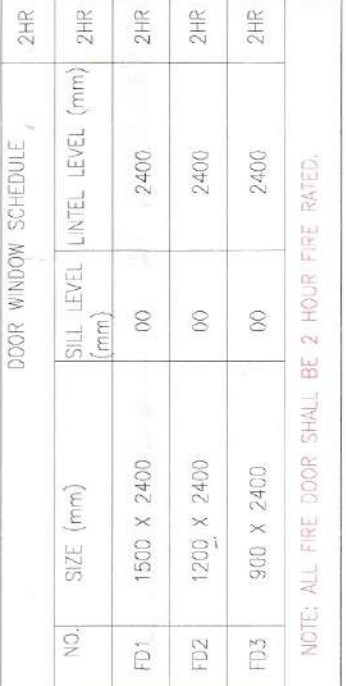


PROJECT: PROPOSED BUILDING PLAN OF G.H. SITE NO.21
IN SECTOR-53 GURUGRAM OF AREA
MEASURING 3.60 ACRES BEING
DEVELOPED BY M/S GODREJ PROPERTIES LTD.

R'S SEAL
 ATURE
 GODREJ PROPERTIES LTD.
 / ize natory
 Signature

PROJECTS SE
WATIDE

FEB-2025 Drawing Title: Score: <u>100</u> Superintending Engineer (HQ) One Chief Engineer Drawing No:	Checked and found ok for Public Health (Internal) Service only subject to comments in forwarding letter No. SU 6.7 DW 37
---	--

BASEMENT-2 AREA CALCULATION

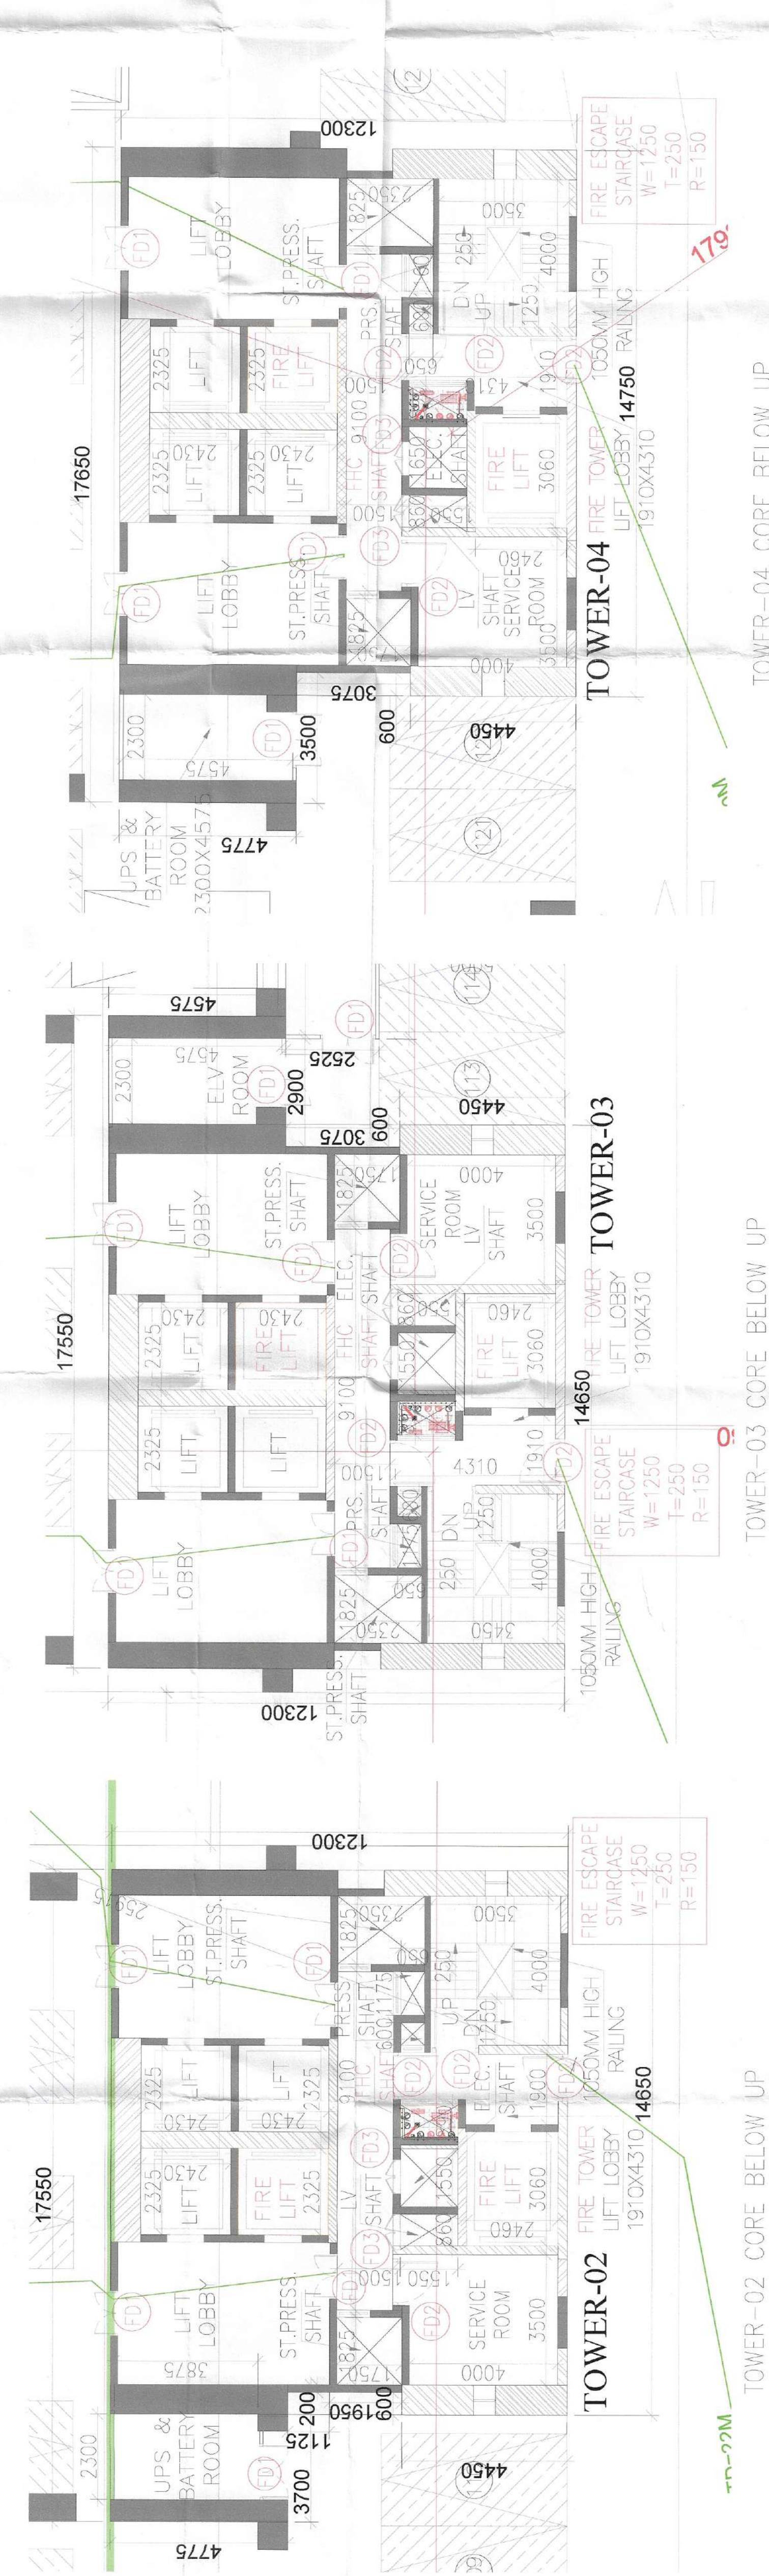[illegible]