



NOTES:
1. 200-GP POWER BACKUP IS BEING PROVIDED.
2. TOILET ARE MECHANICAL VENTILATED.
3. ALL LITTER SHALL HAVE POWER BUCK-UP.
4. ALL LITTER SHALL BE MECHANICALLY VENTILATED AS PER RELEVANT CODE.
5. PROVISION OF RELEVANT CODE SHALL BE AS PER RELEVANT CODE.
6. ALL TOILETS ARE VENTILATED AS PER ASHYAQA RELEVANT CODE.
7. BUILDING CODE 2017/18 SPRINKLER SYSTEM WHERE REQUIRED BY RELEVANT CODE.
8. BUILDING SHALL BE DESIGNED/STRUCTURES AS PER RELEVANT CODES OF EARTHQUAKE RESISTANCE.
9. ALL BUILDING SHALL BE PROVIDED WITH HANDICAP RAMP AS PER HRA ZONING NORMS.
10. ALL HANDICAP RAMP WITH RAILING.
11. ALL FIRE FIGHTING INSTALLATIONS SHALL BE AS PER RELEVANT CODE.
12. THE RAINWATER HARVESTING SYSTEM SHALL BE PROVIDED AS PER CENTRAL GOVT. WATER SUPPLY AUTHORITY NORMS.

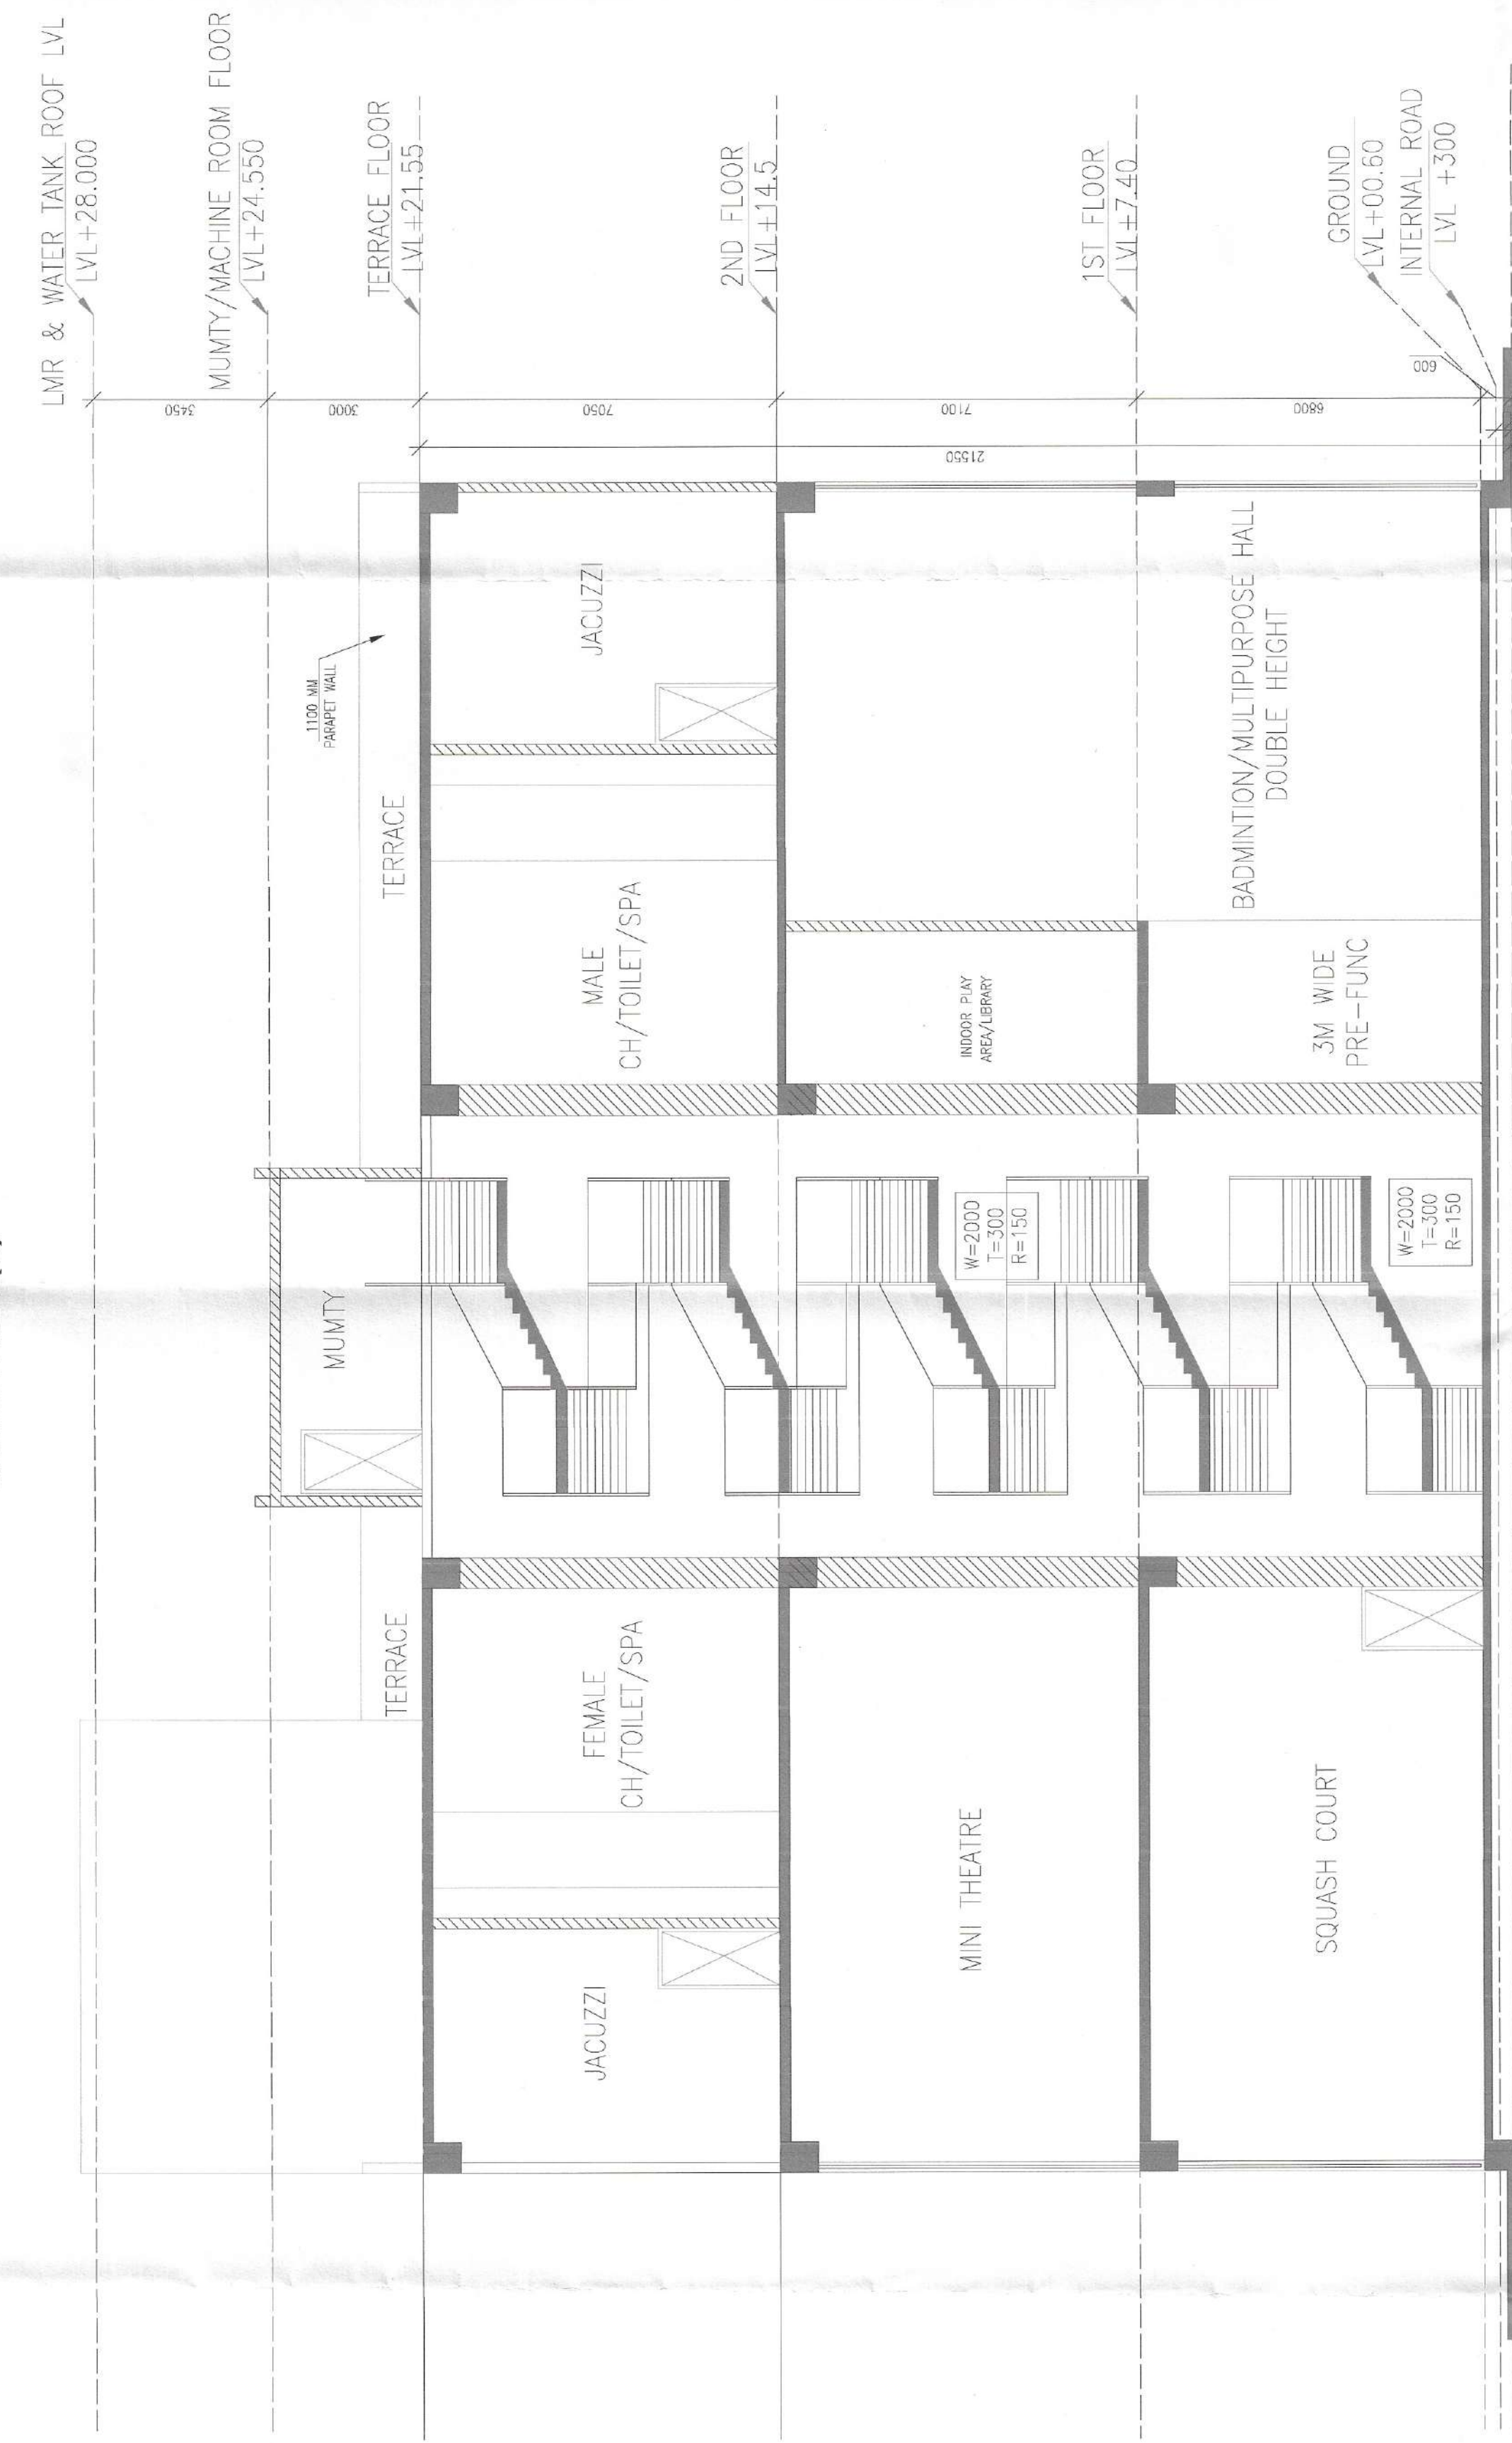

SECTION BB

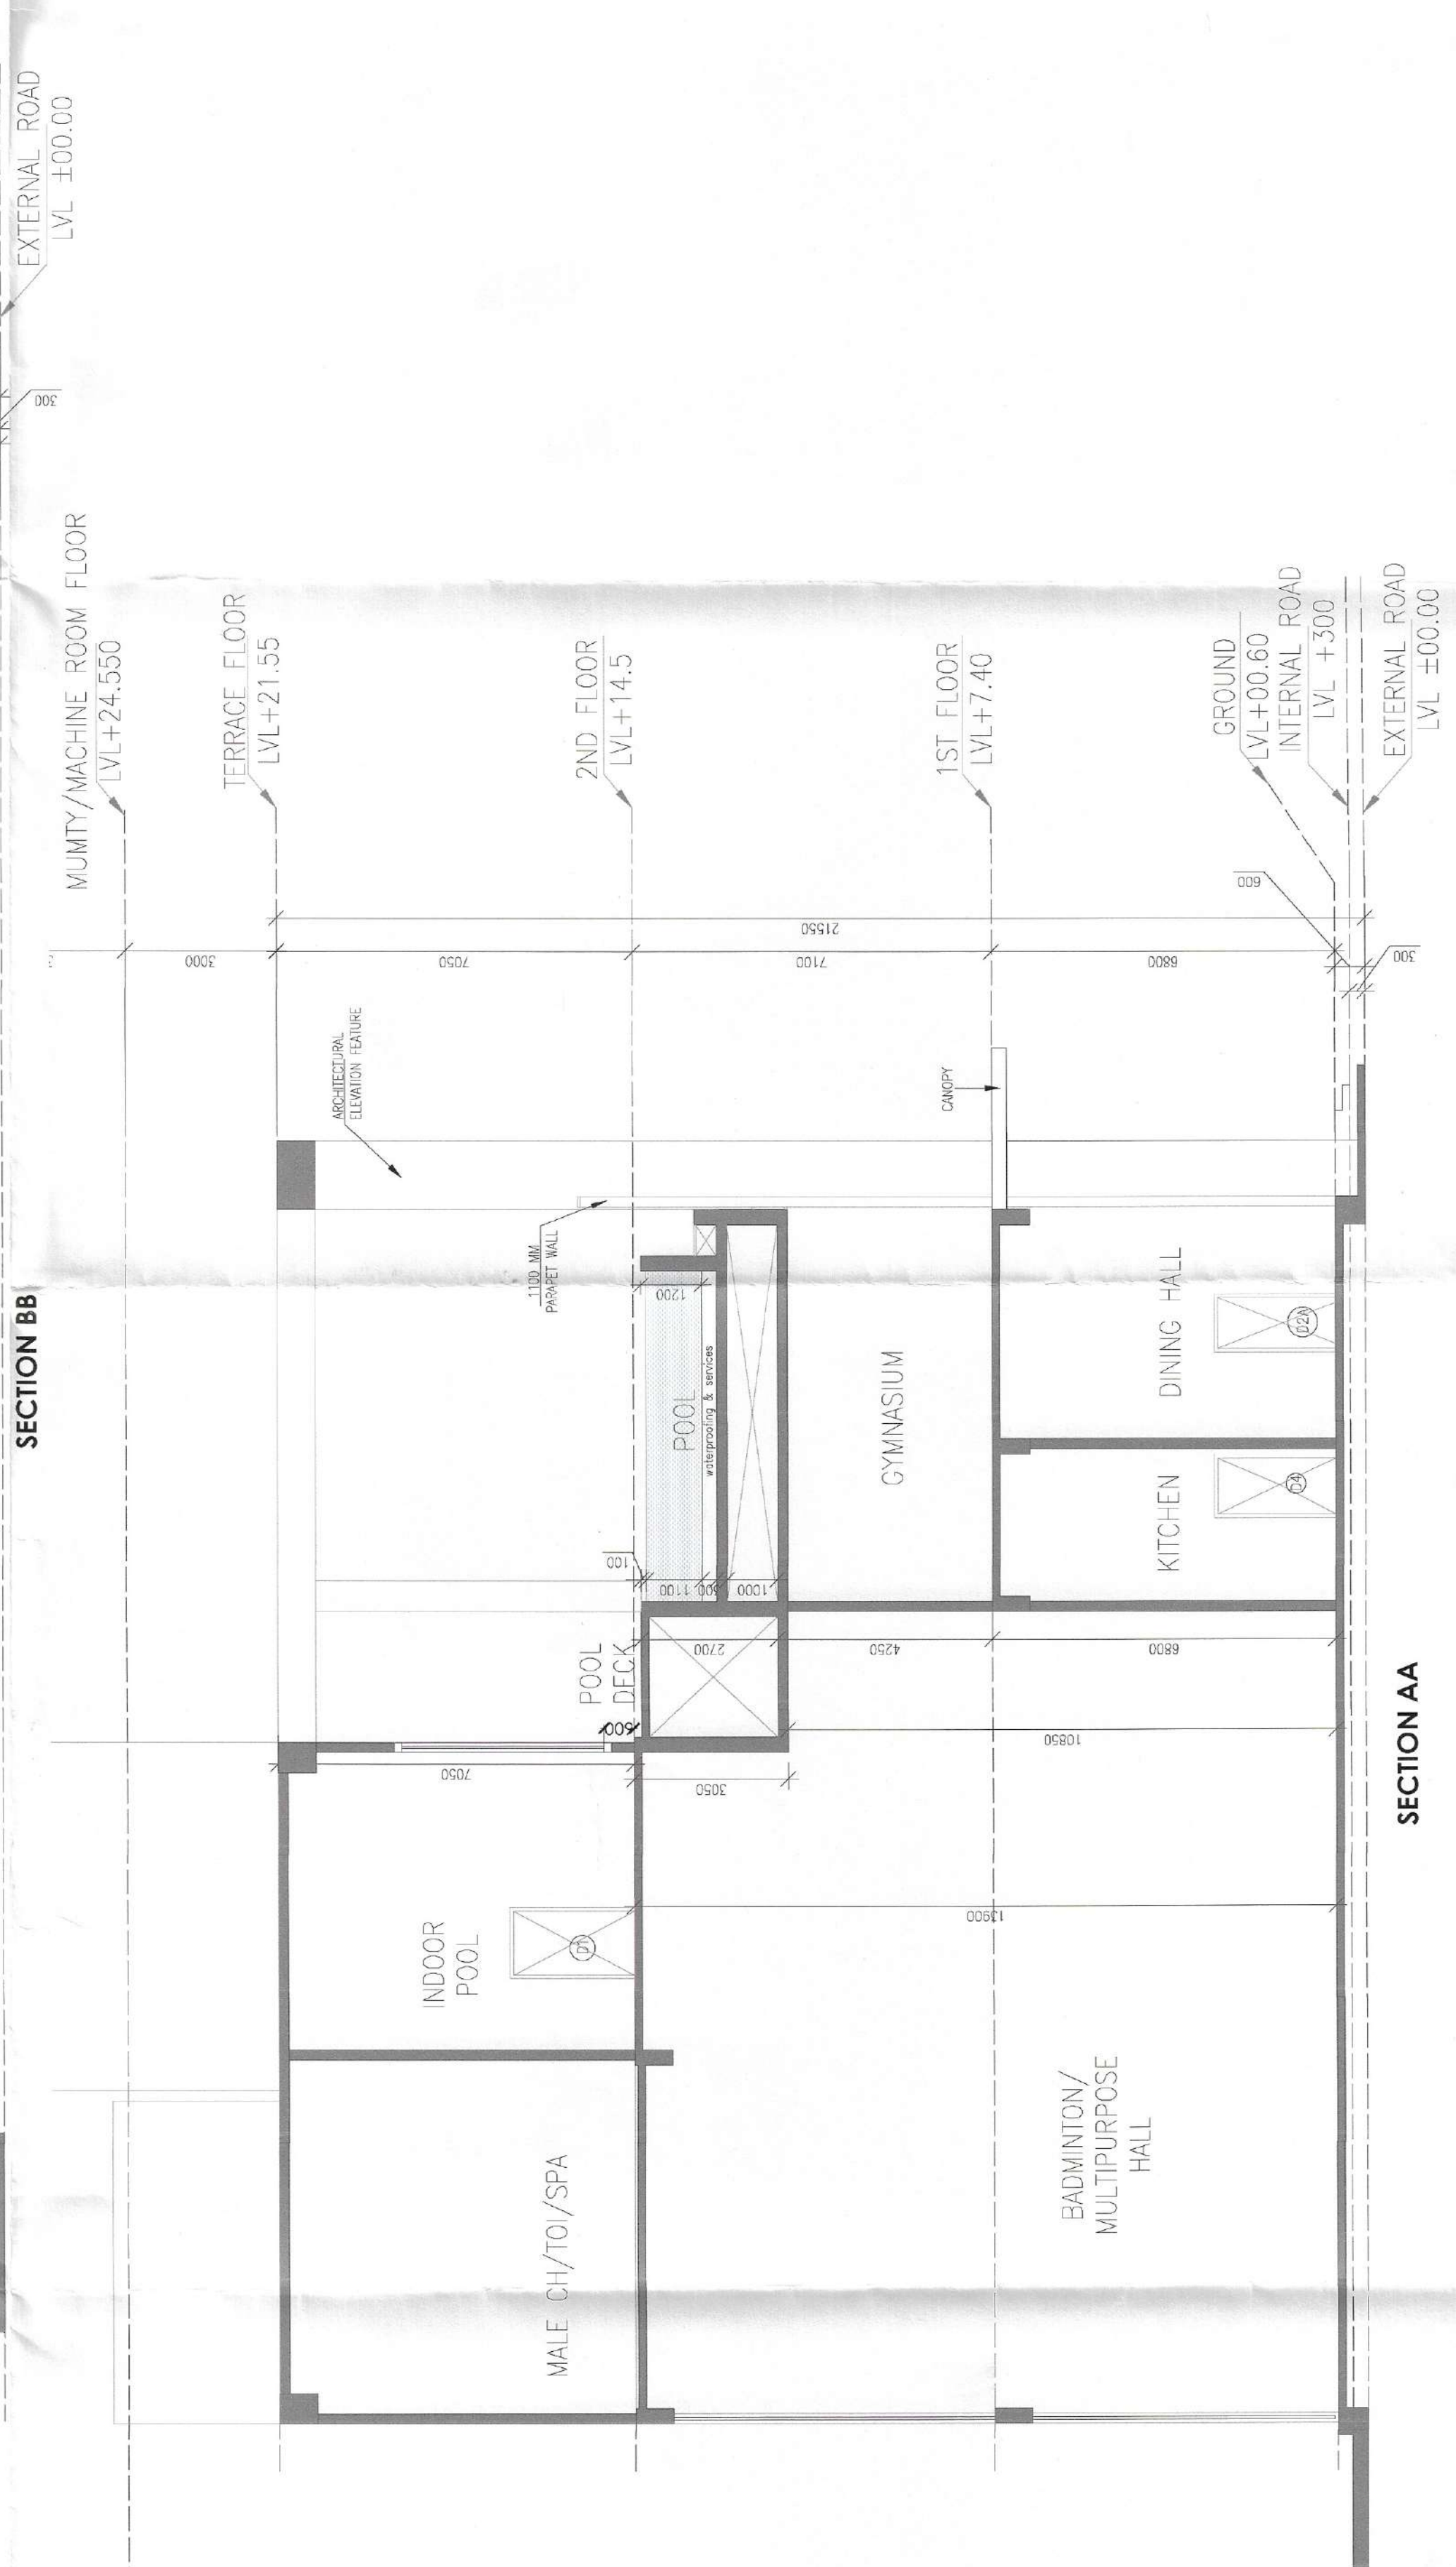

SECTION AA

ELEVATION-B